




BARRA DE AÇO INOX 1 1/2" P/
VER NOTA 6

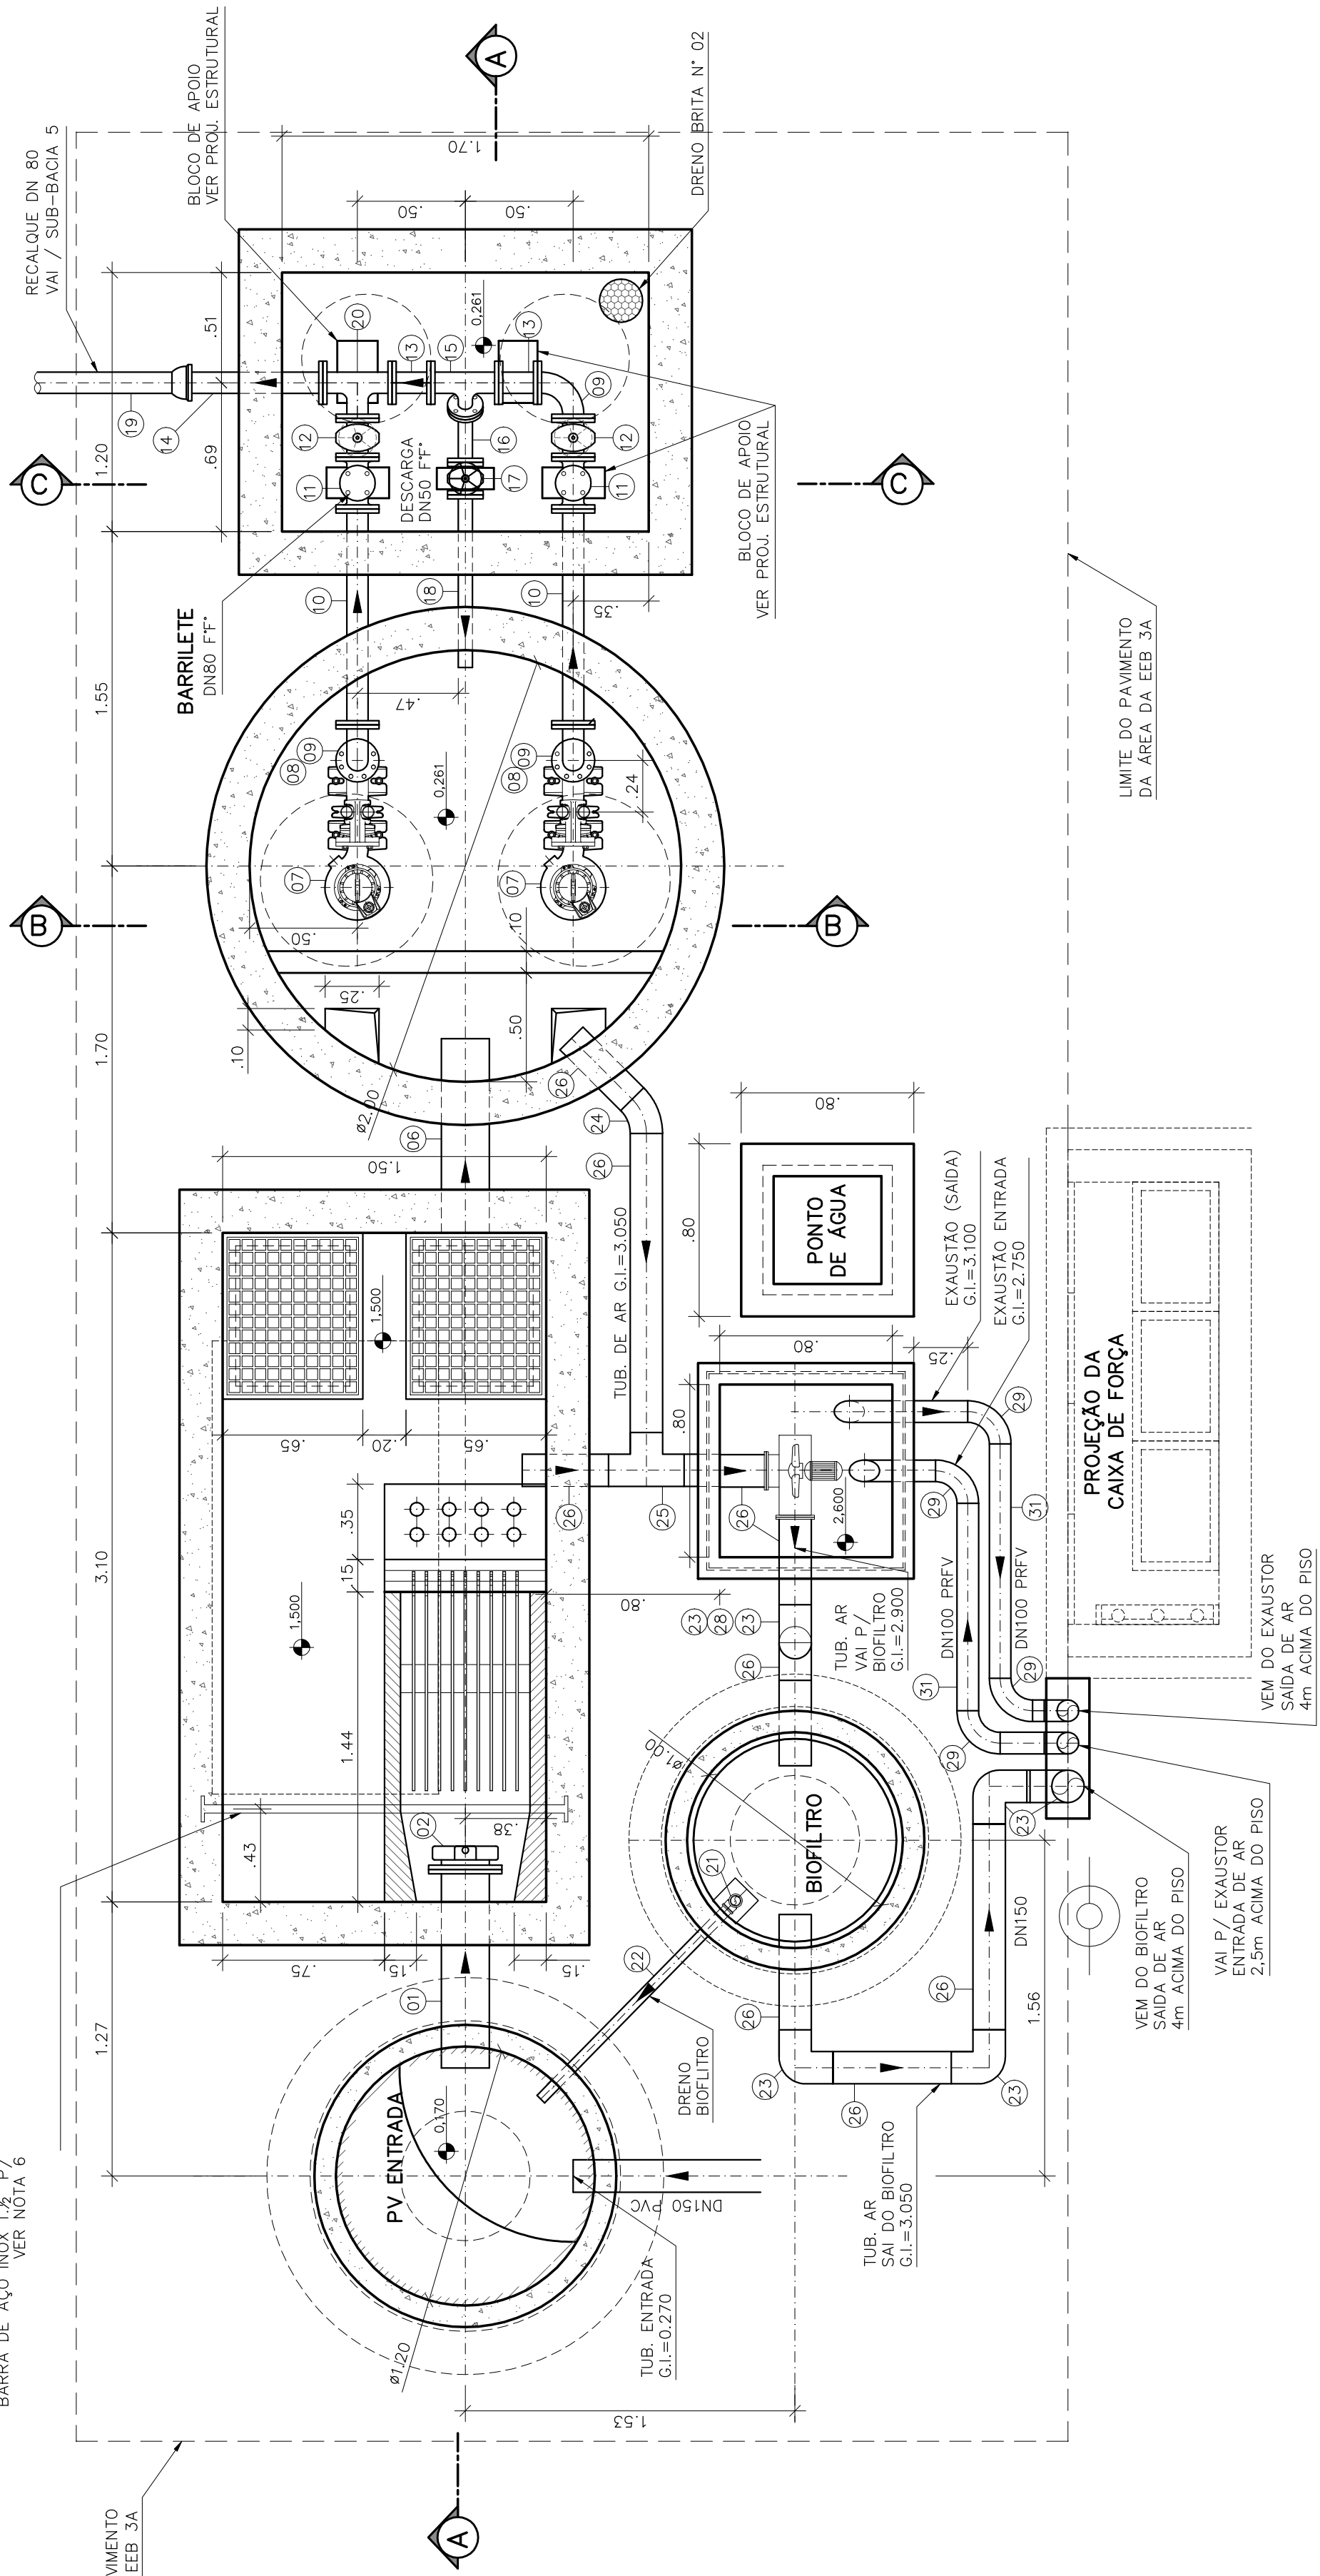


PLANTA BAIXA
ESCALA 1:25

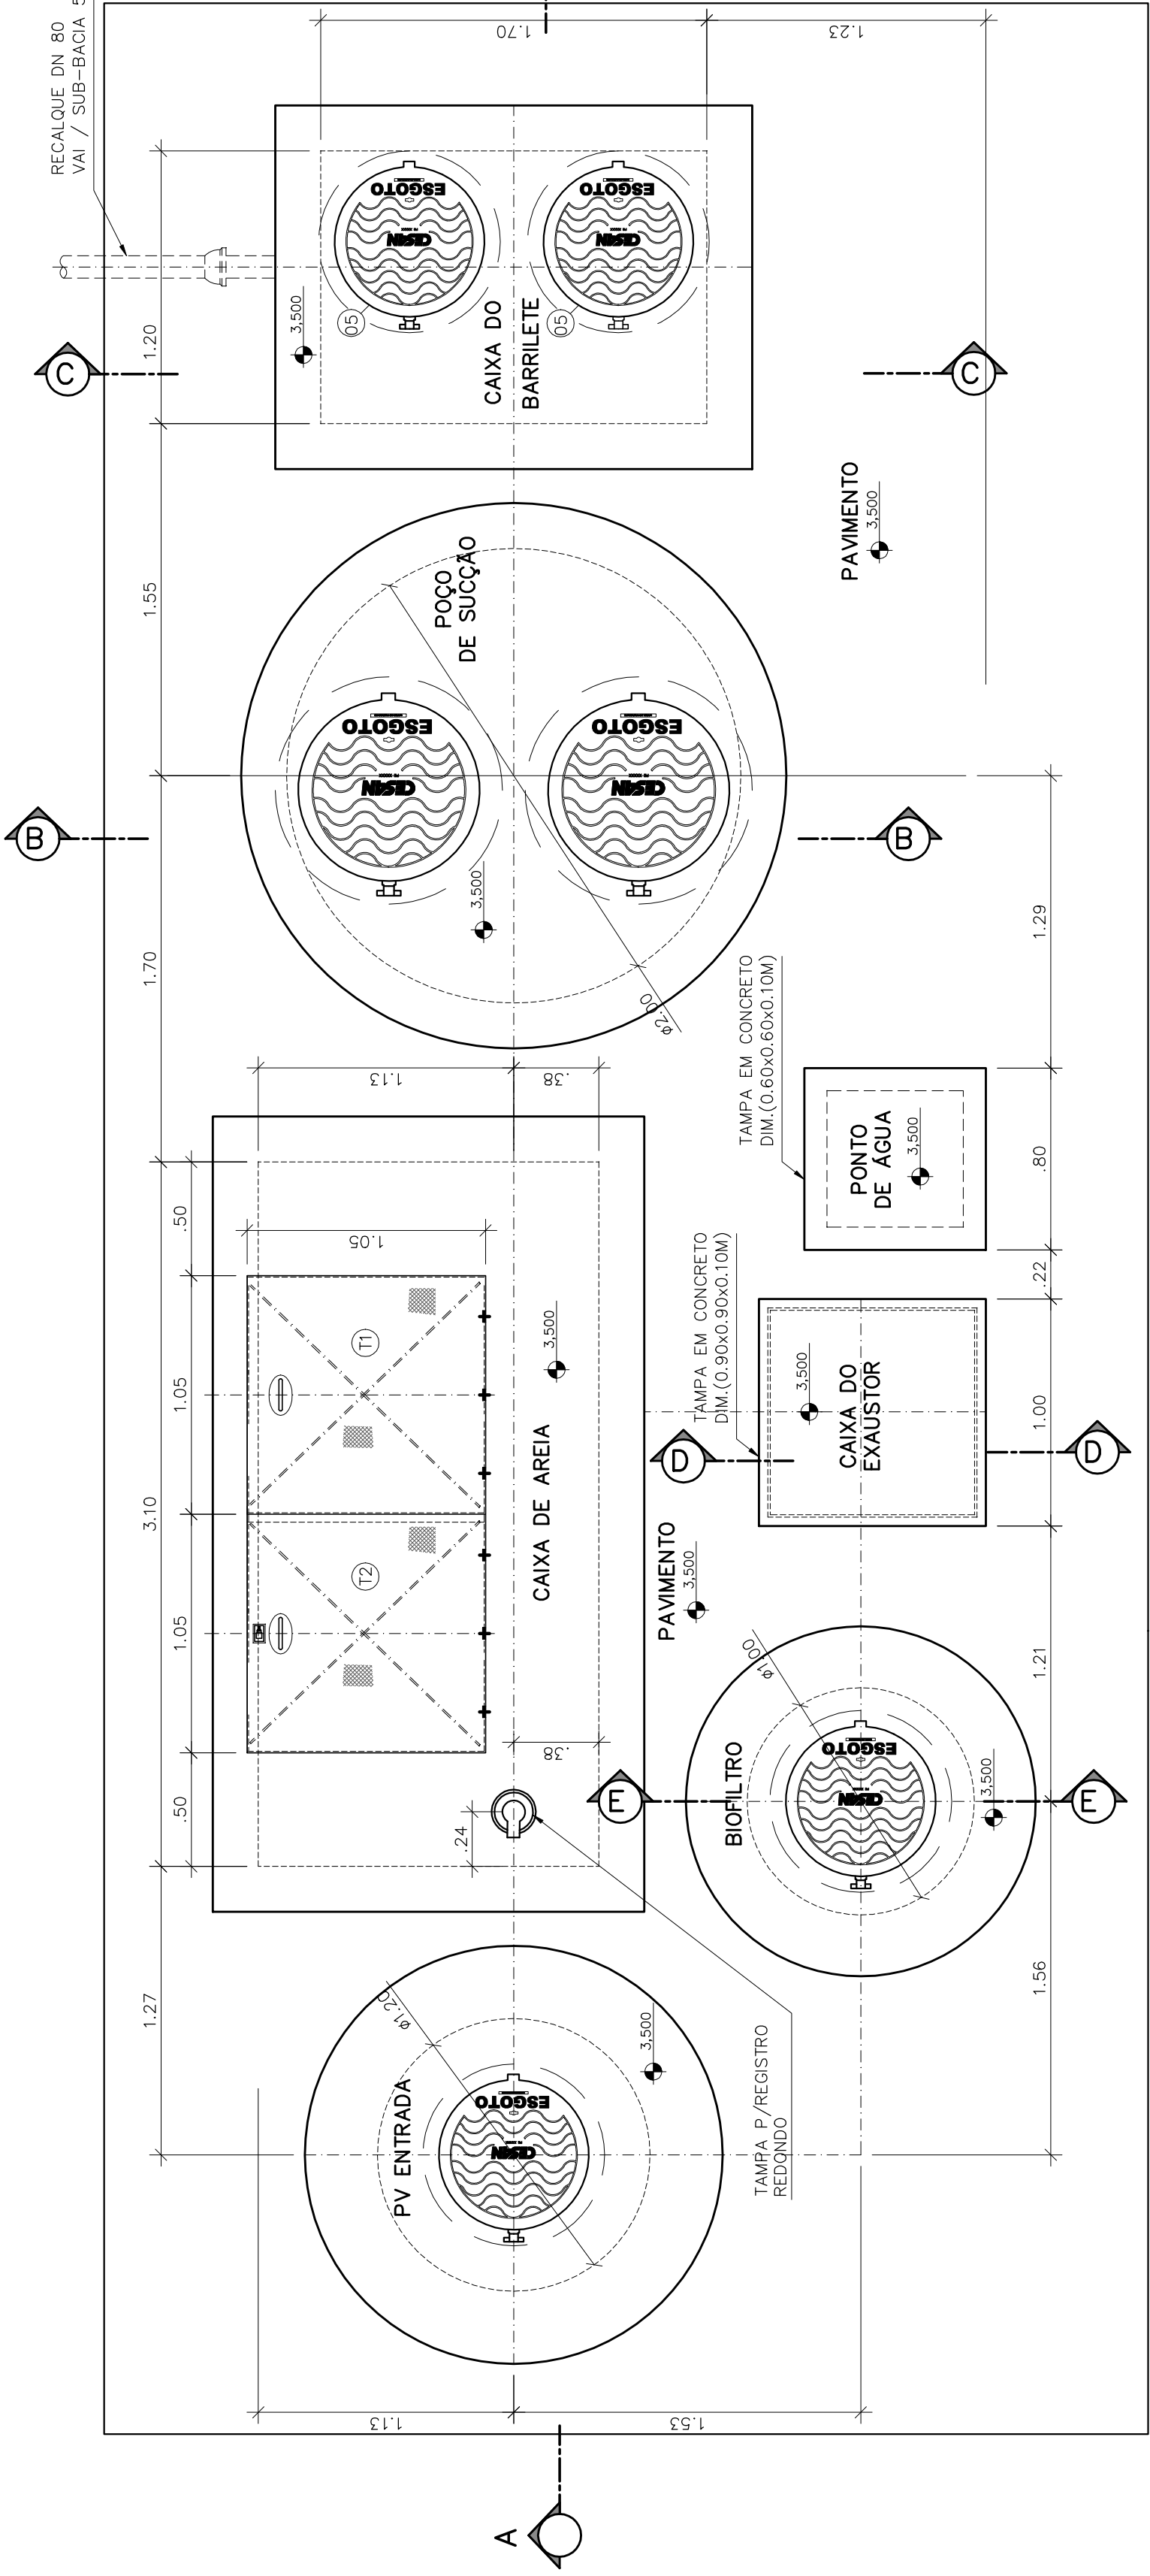


VISTA SUPERIOR
ESCALA 1:25

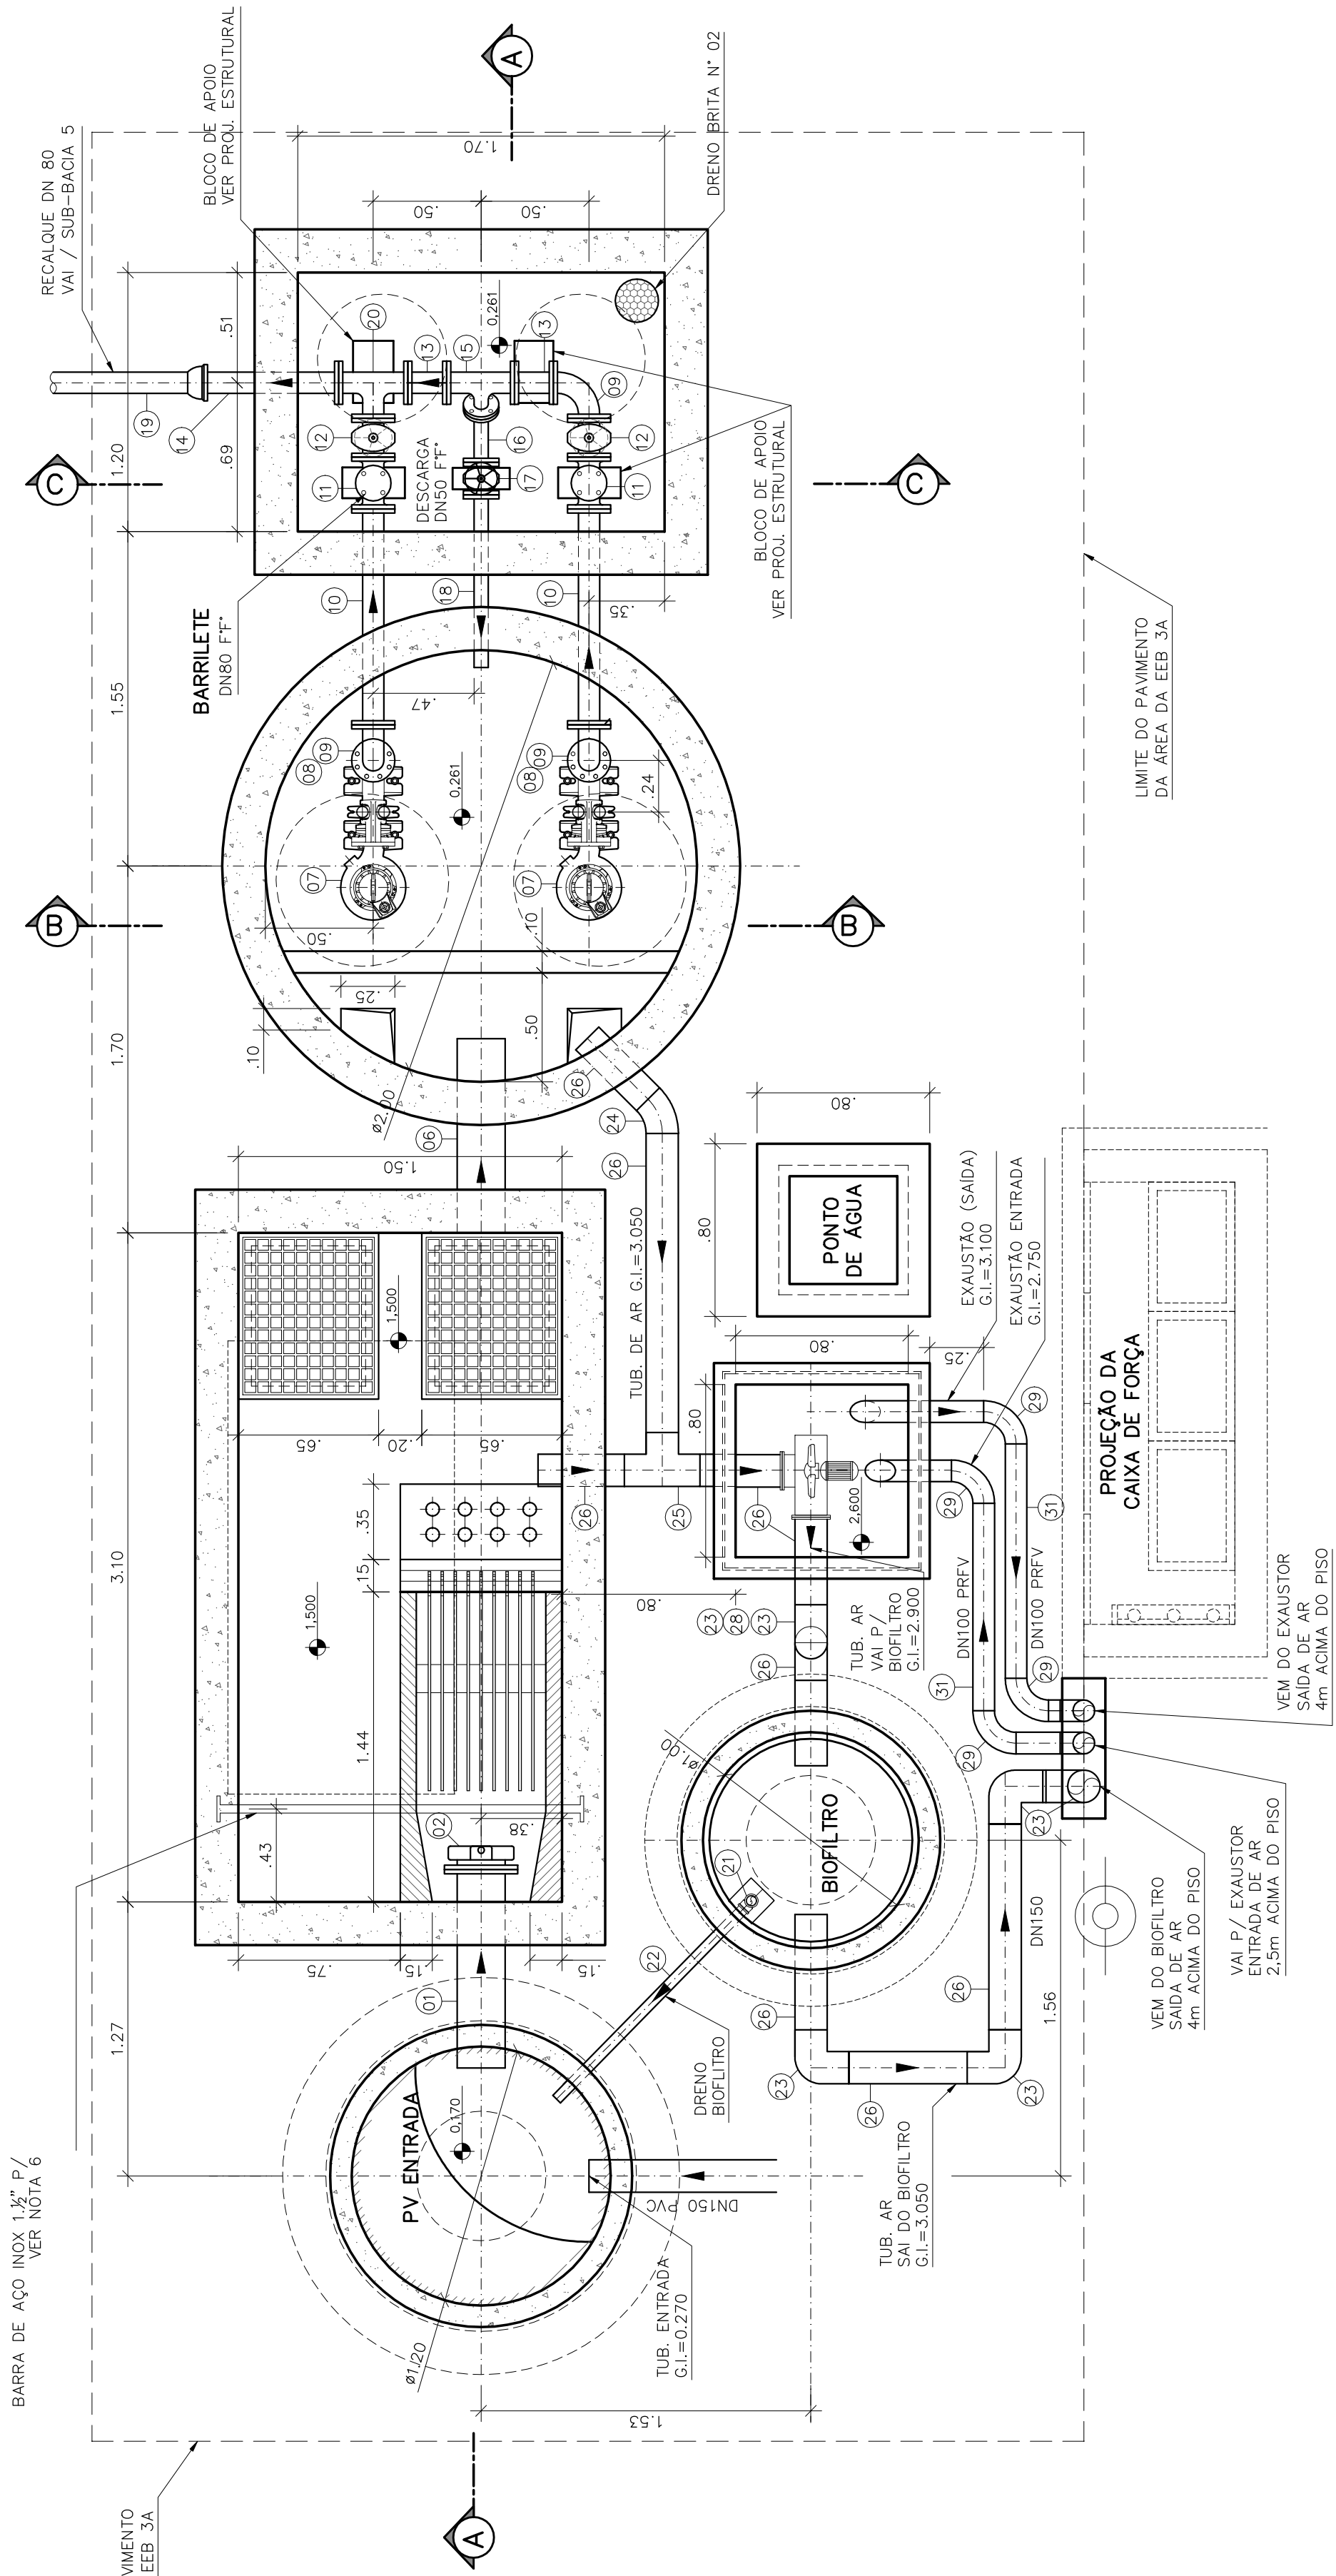


PLANTA BAIXA
ESCALA 1:25

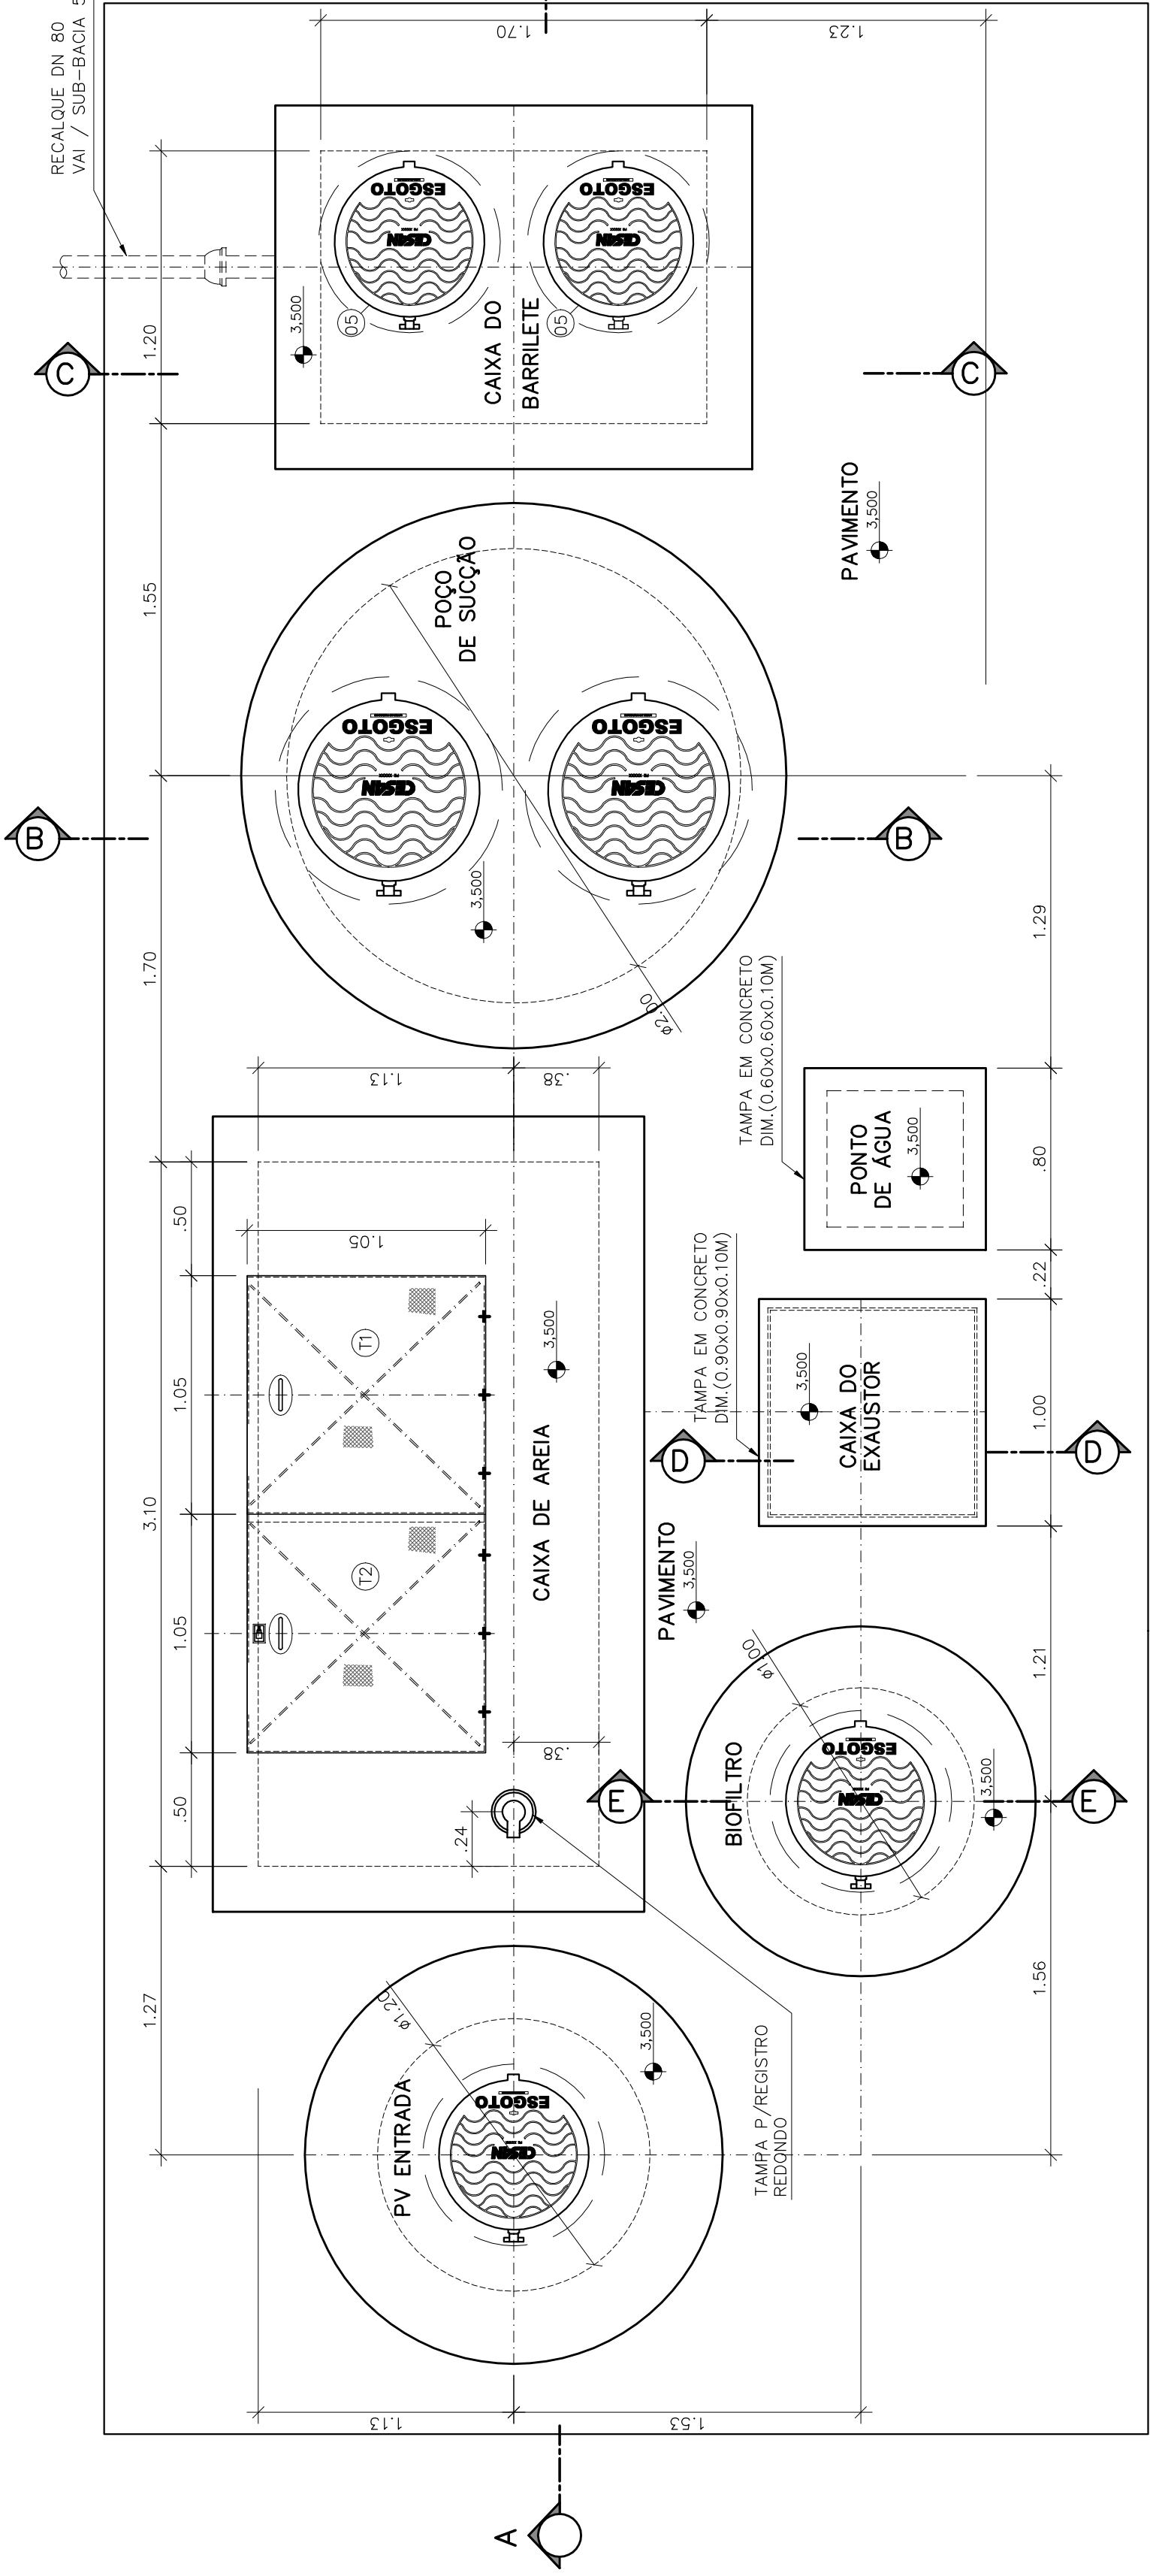


VISTA SUPERIOR
ESCALA 1:25

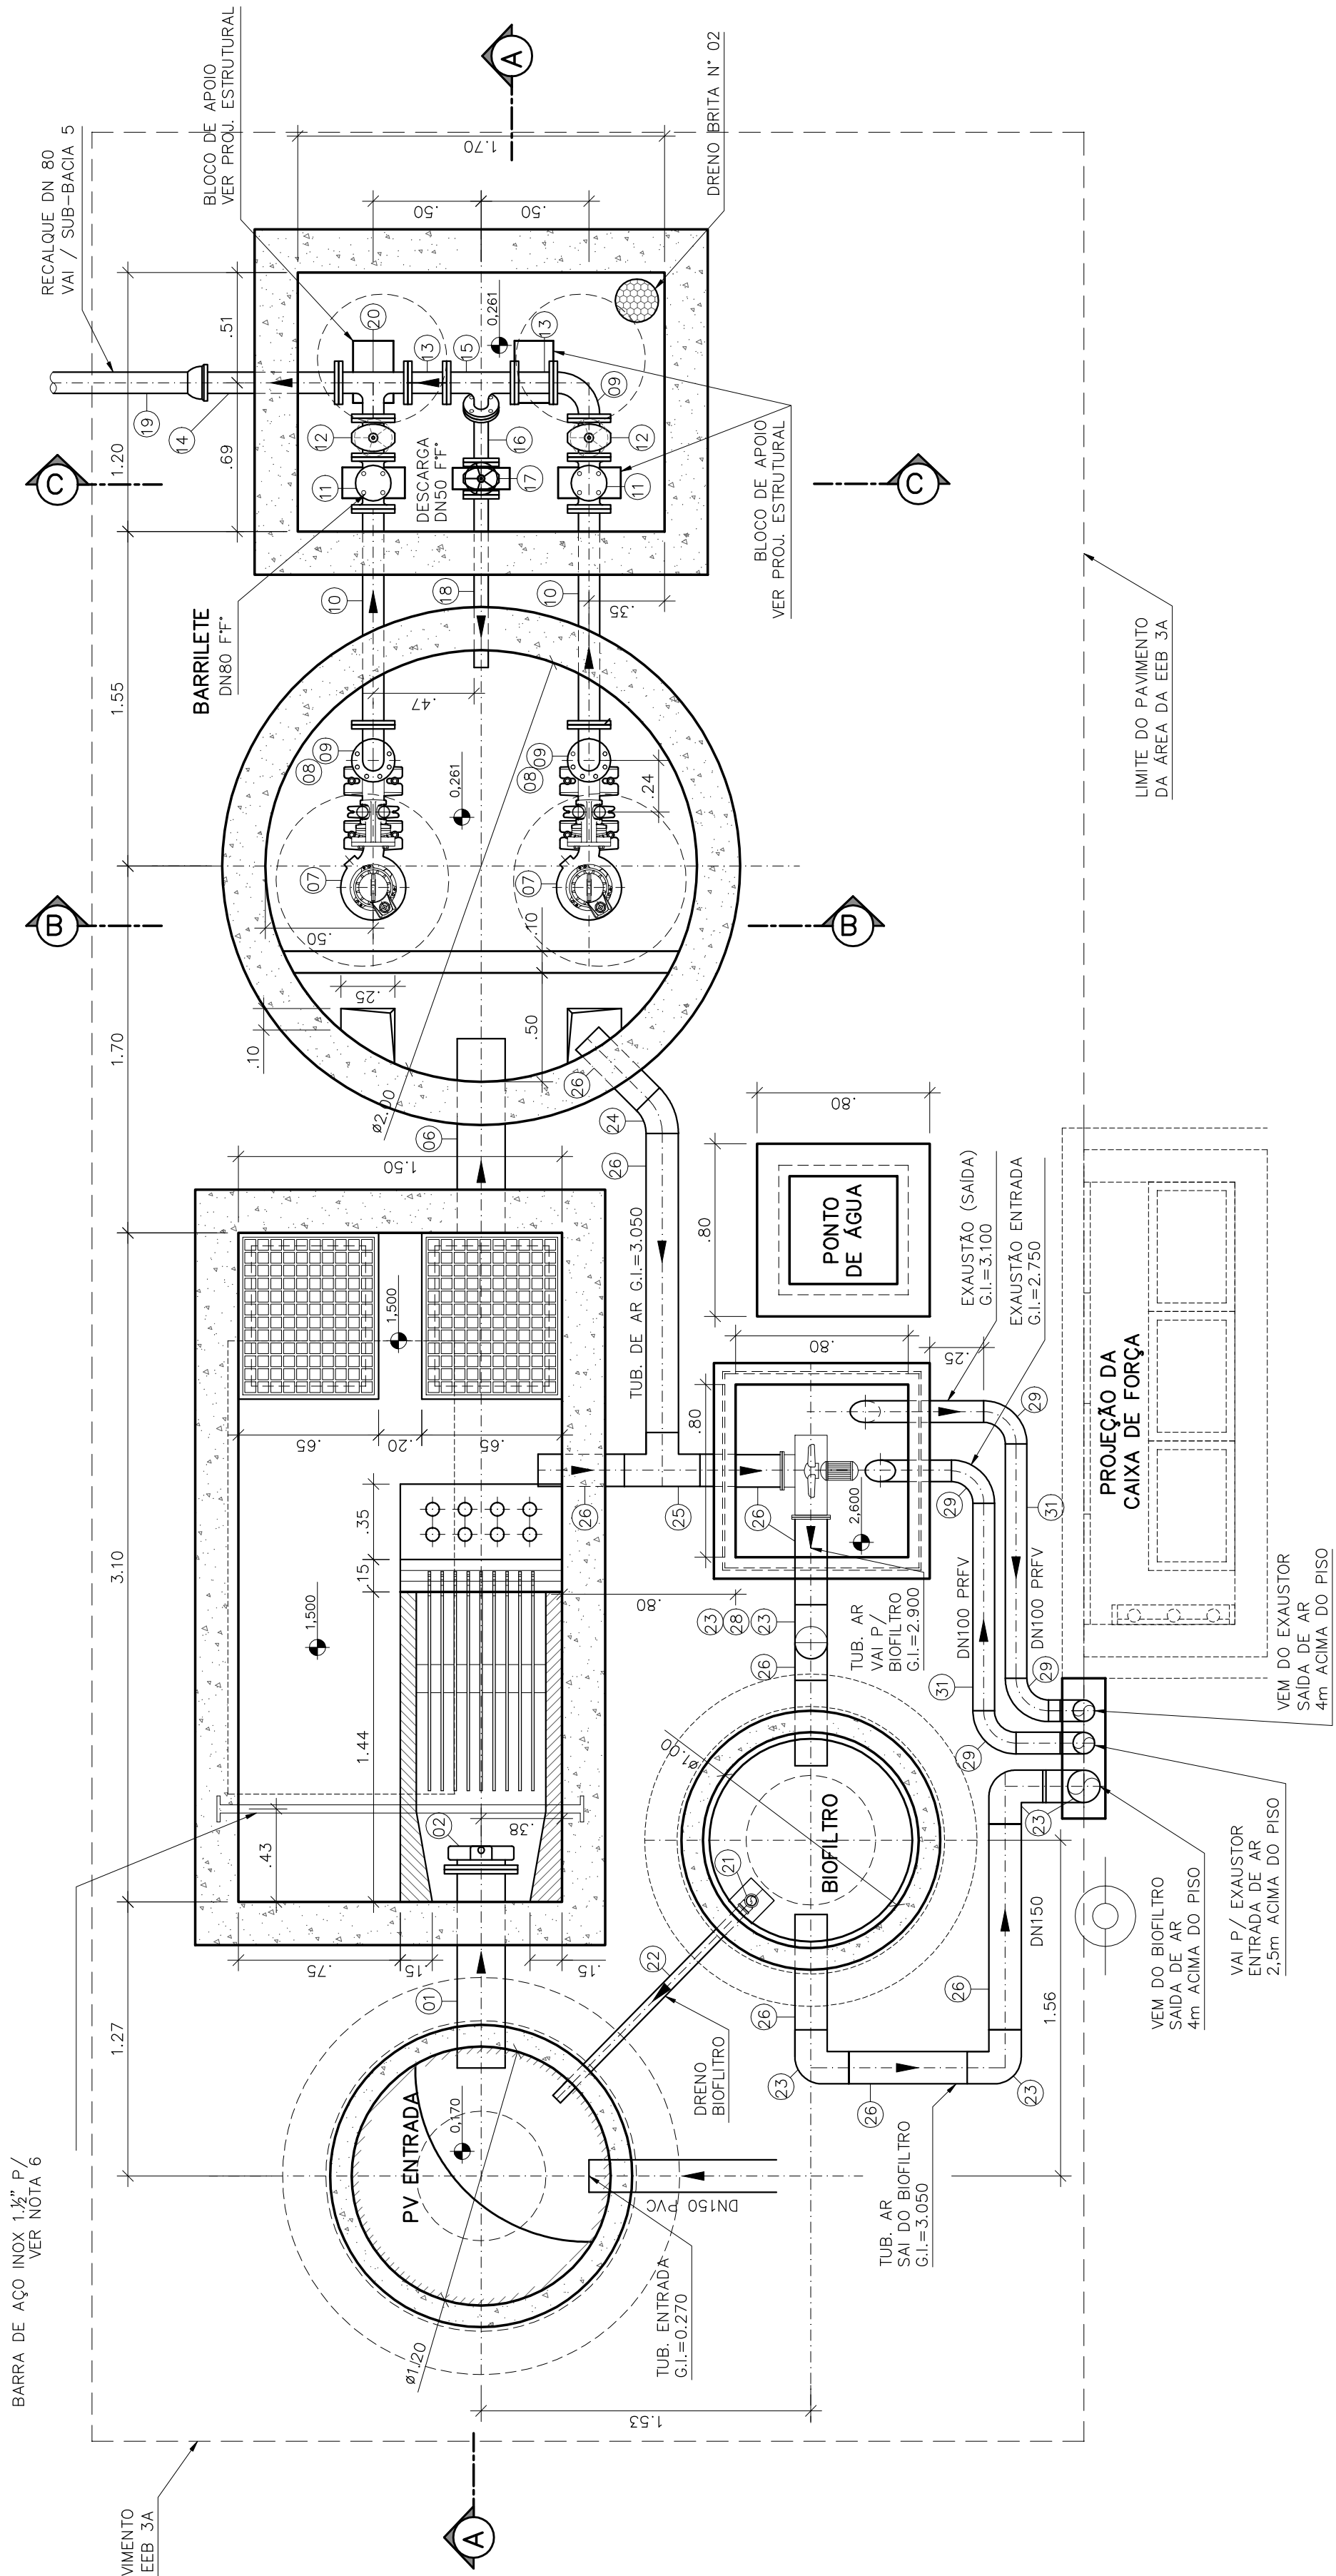


PLANTA BAIXA
ESCALA 1:25

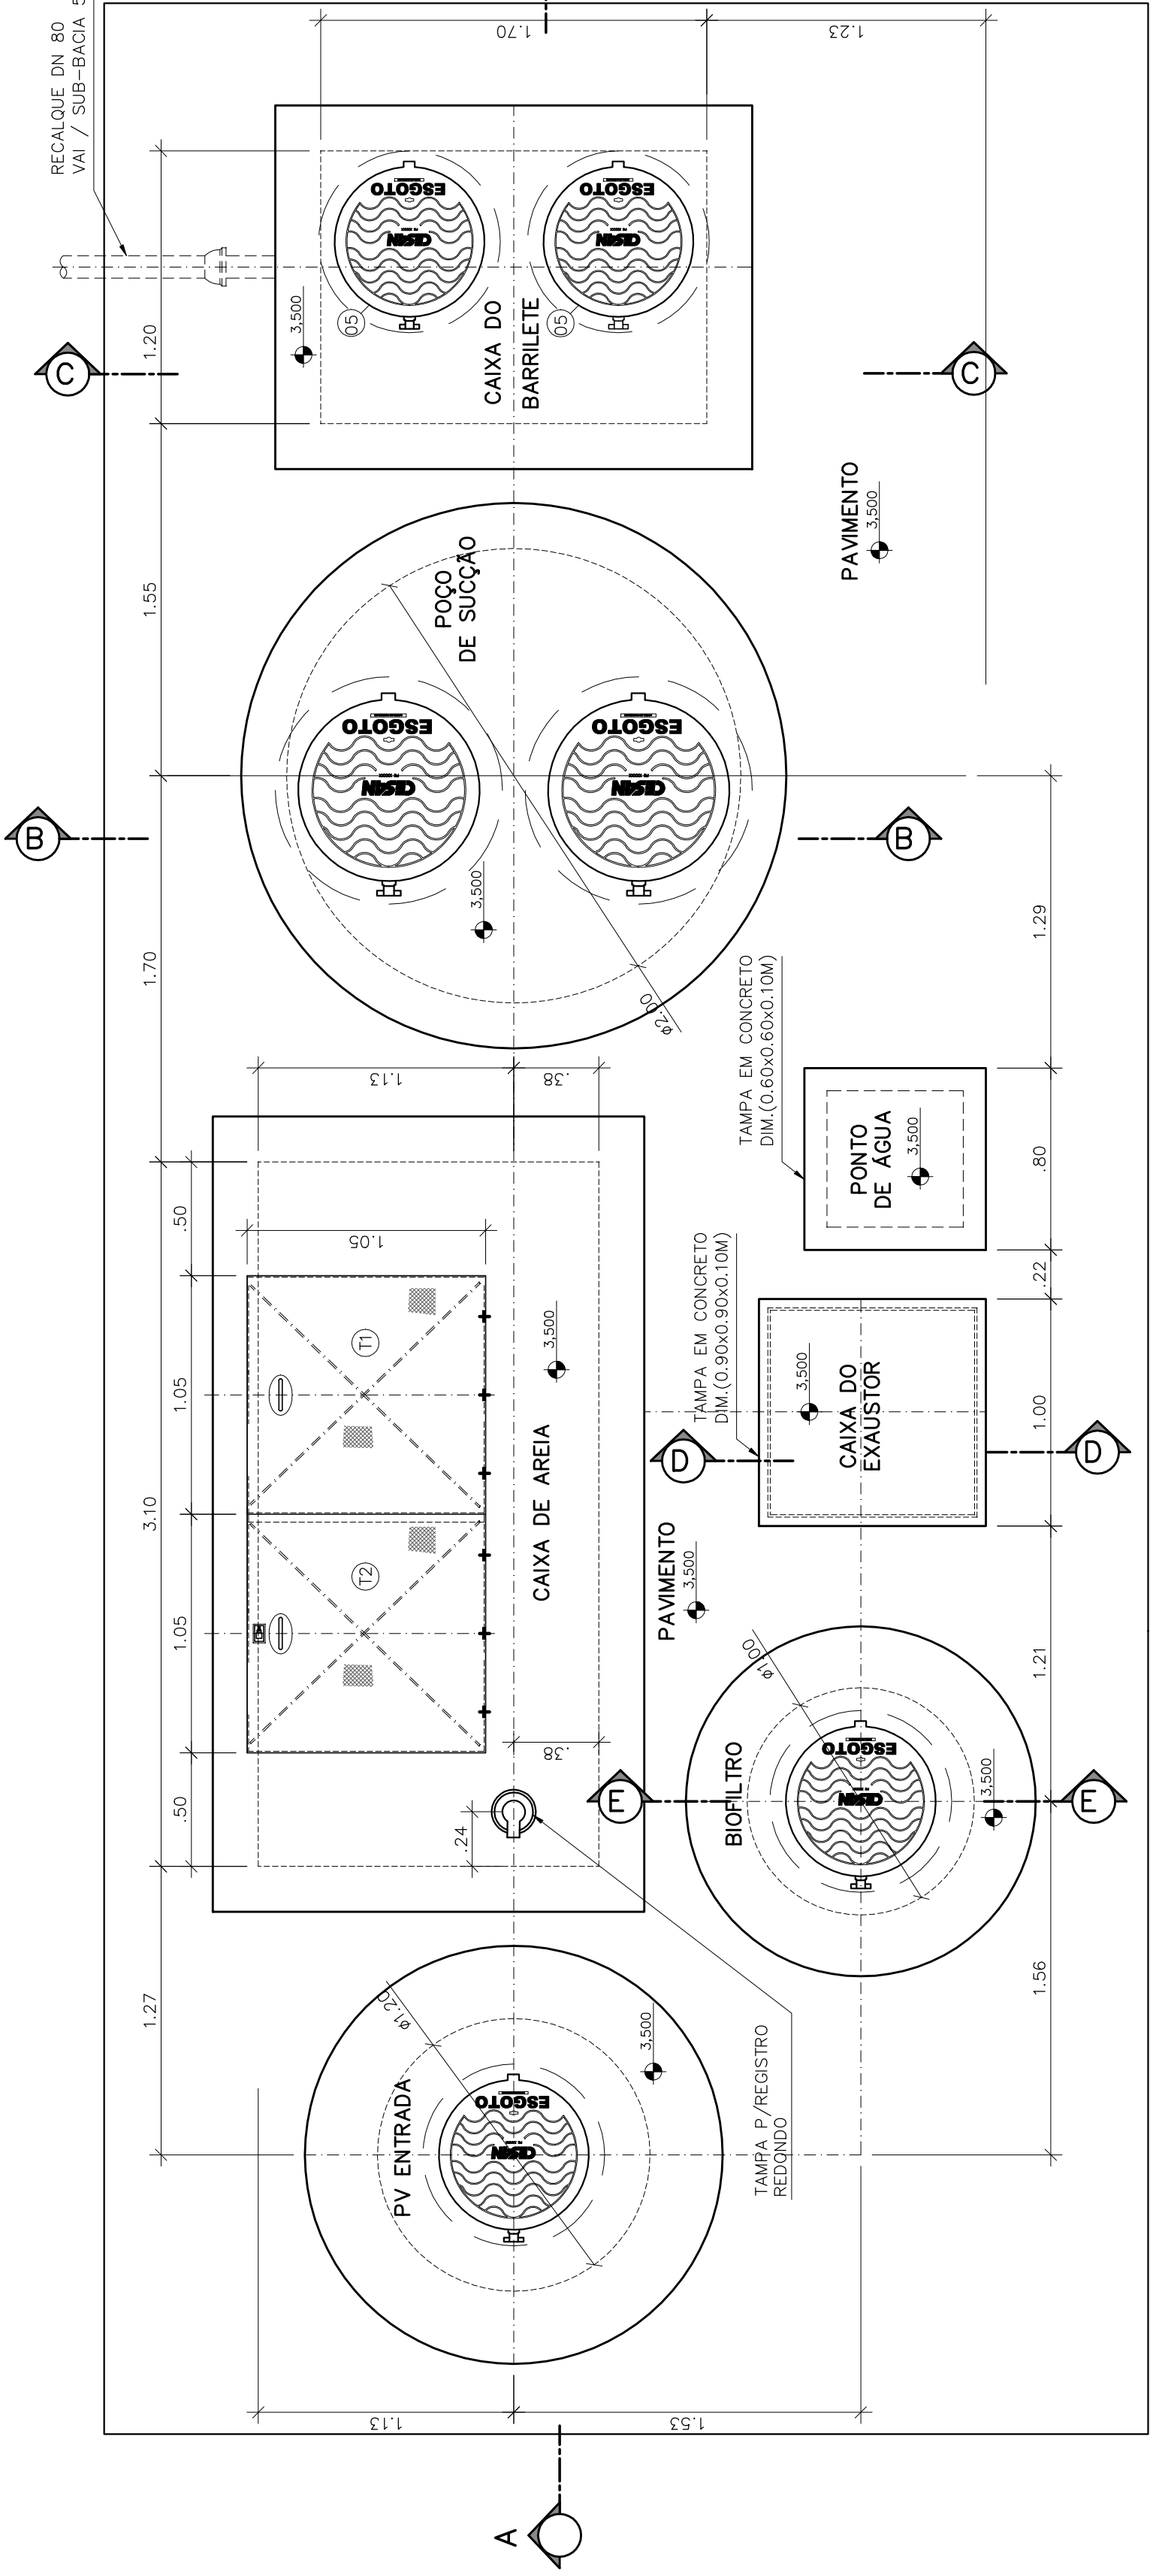


VISTA SUPERIOR
ESCALA 1:25

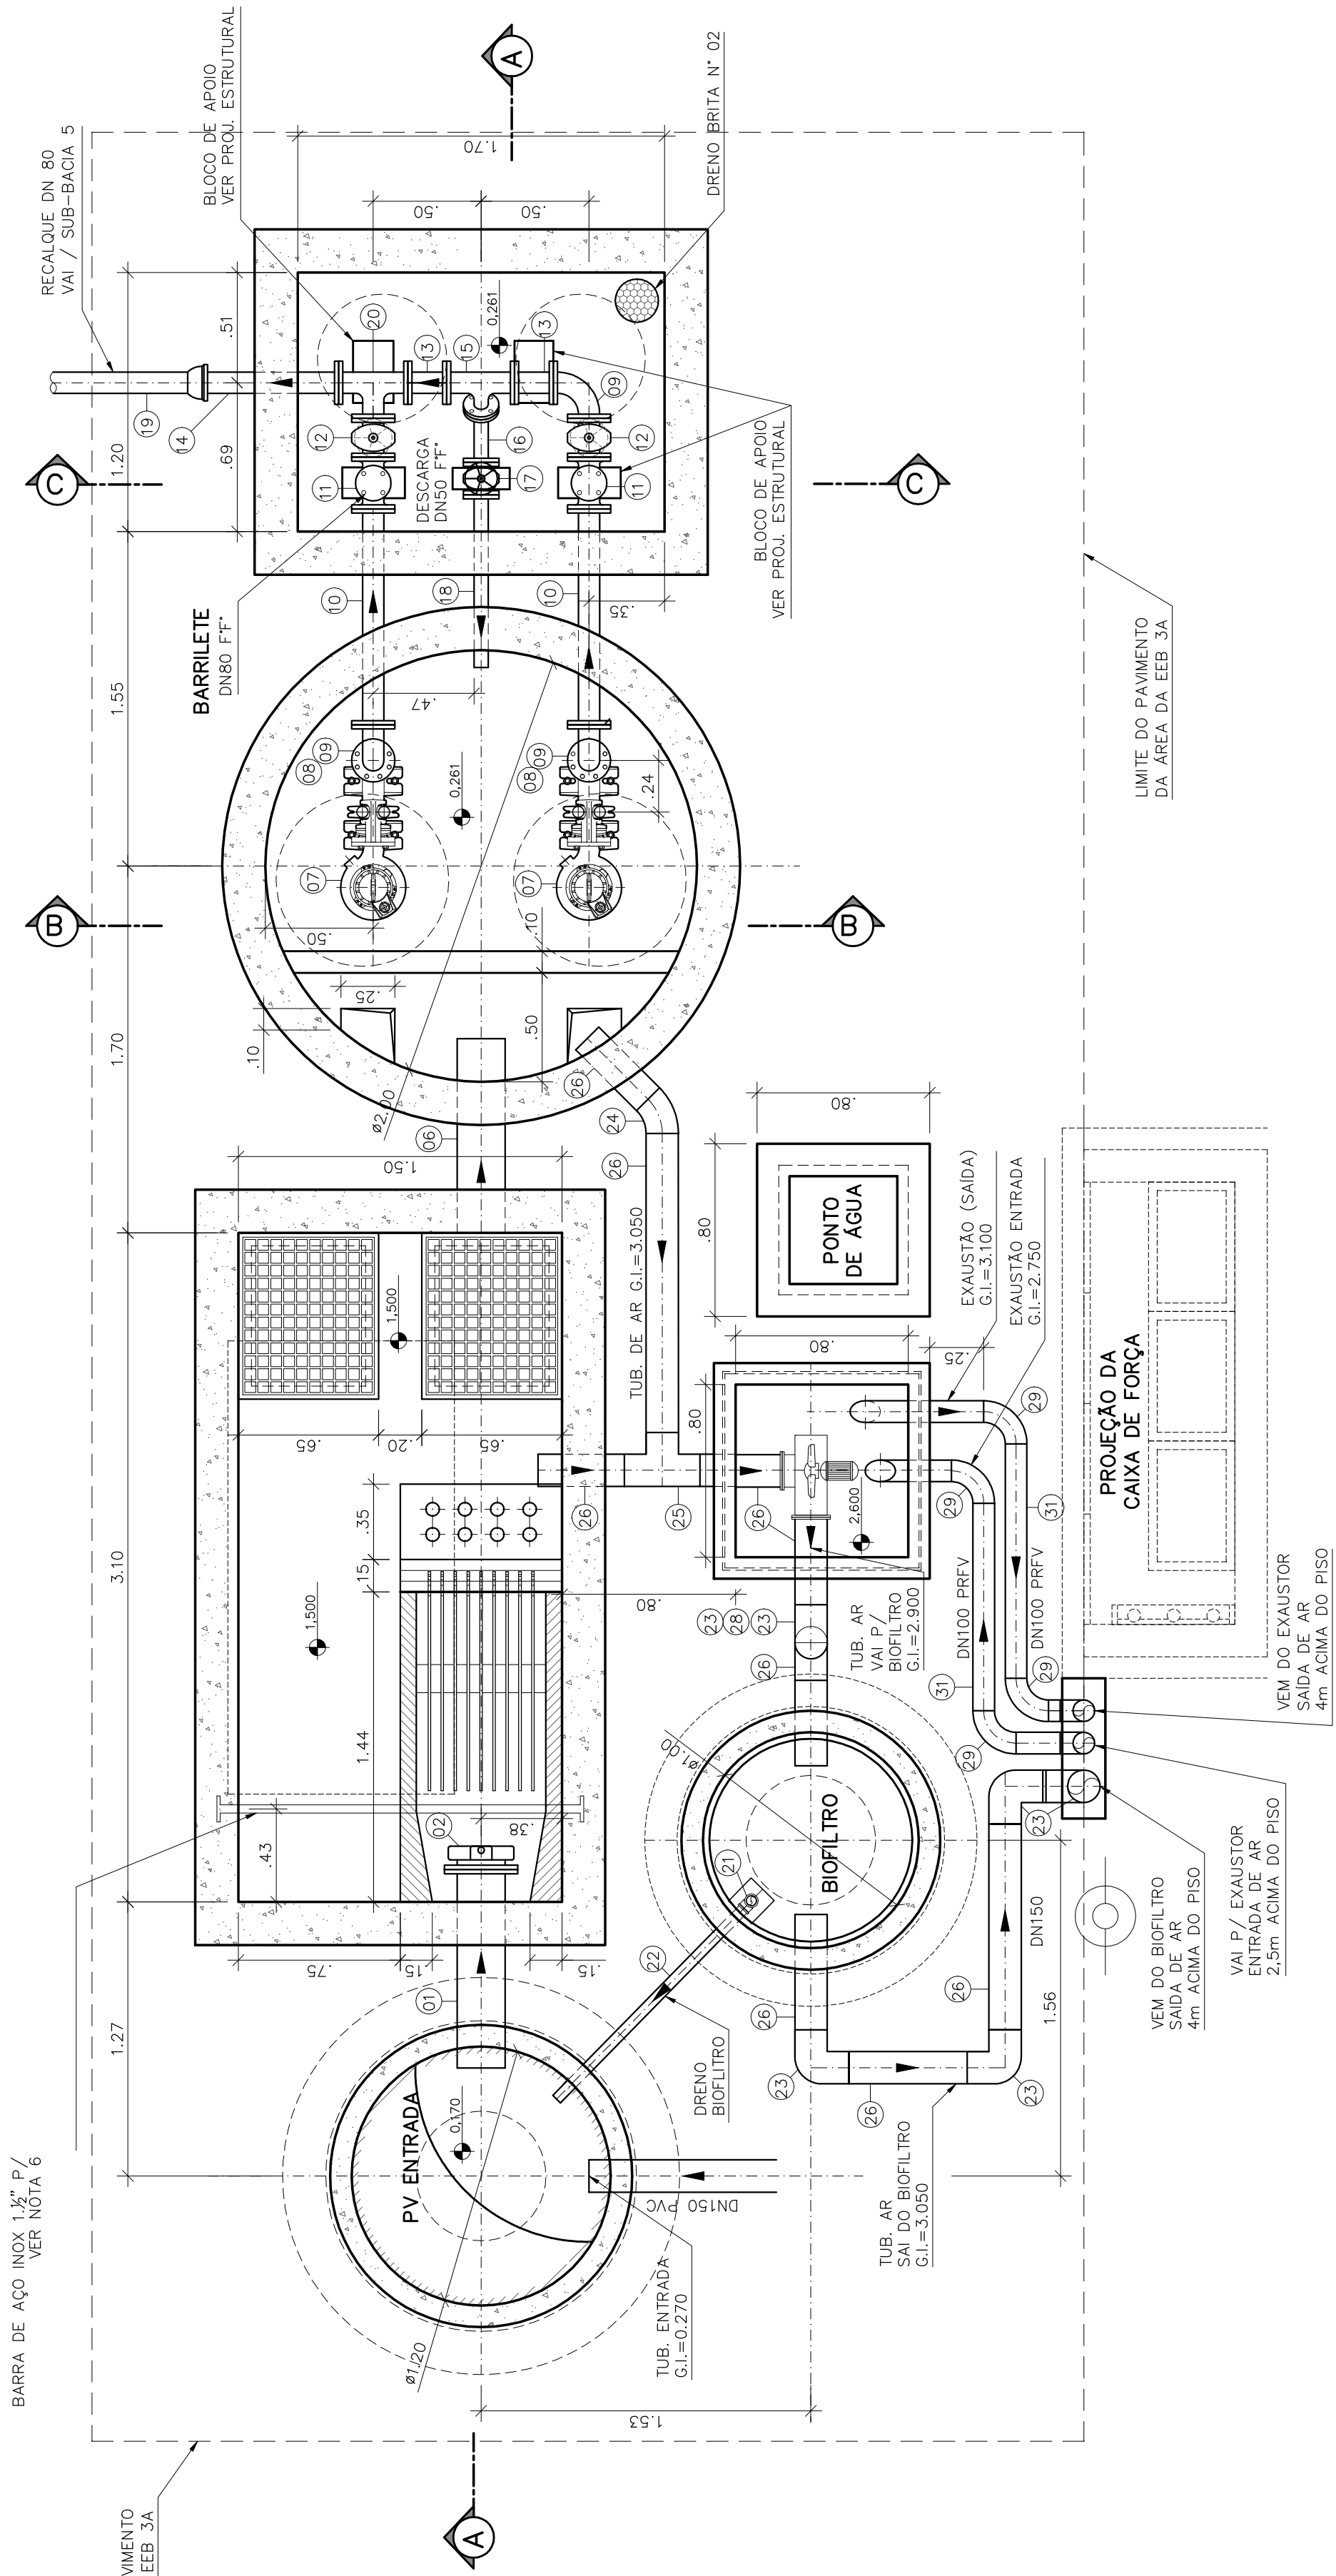


PLANTA BAIXA
ESCALA 1:25

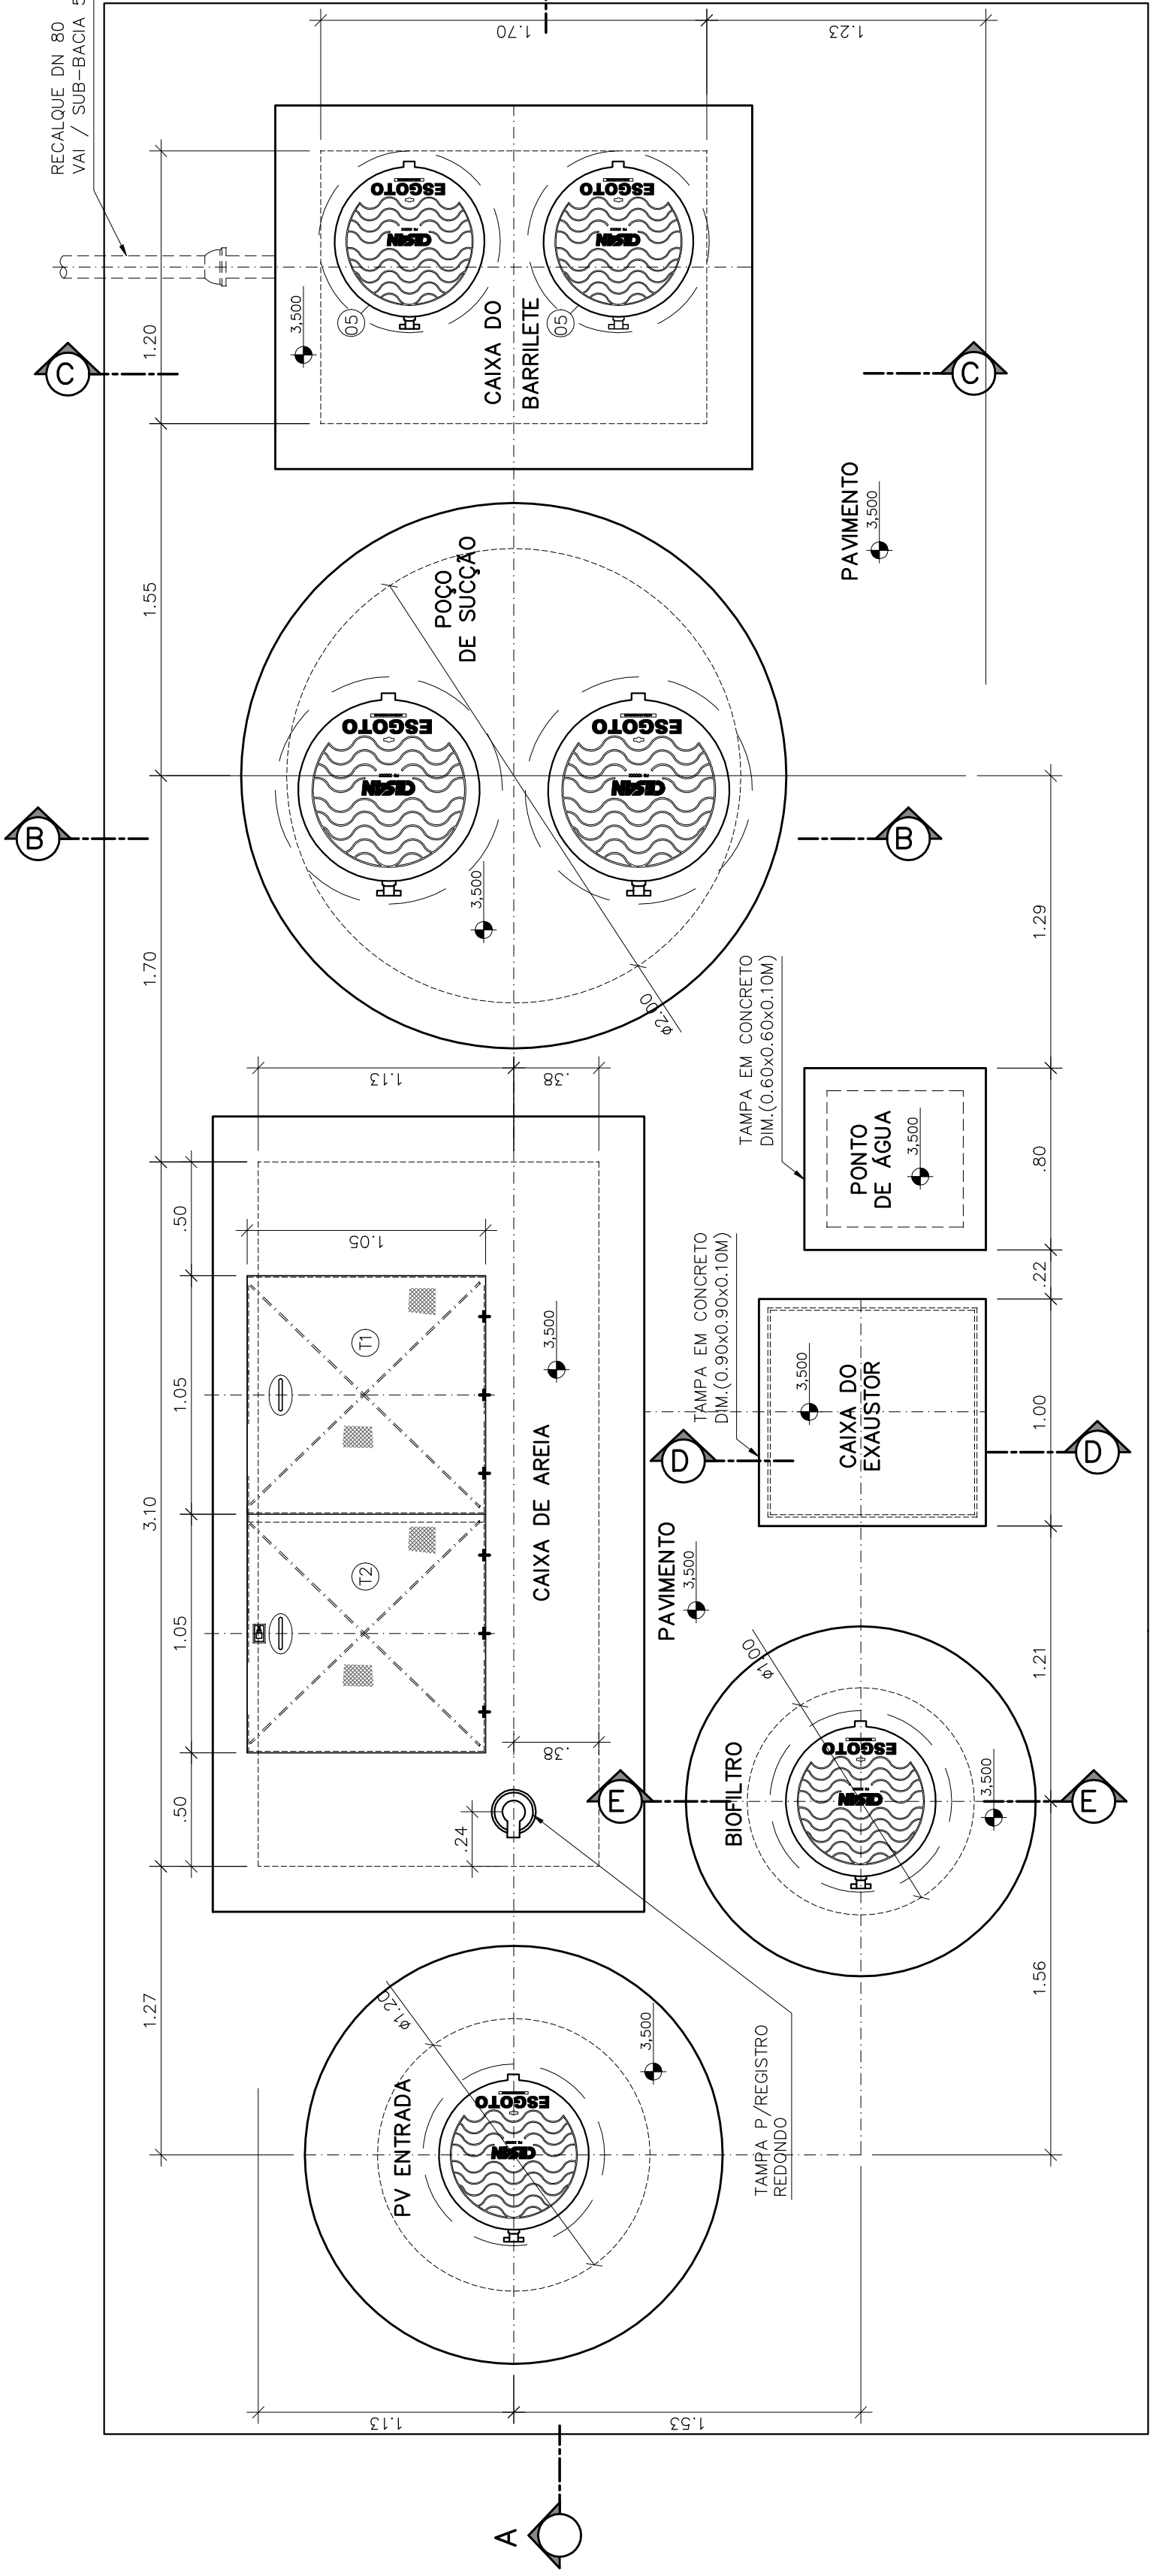


VISTA SUPERIOR
ESCALA 1:25

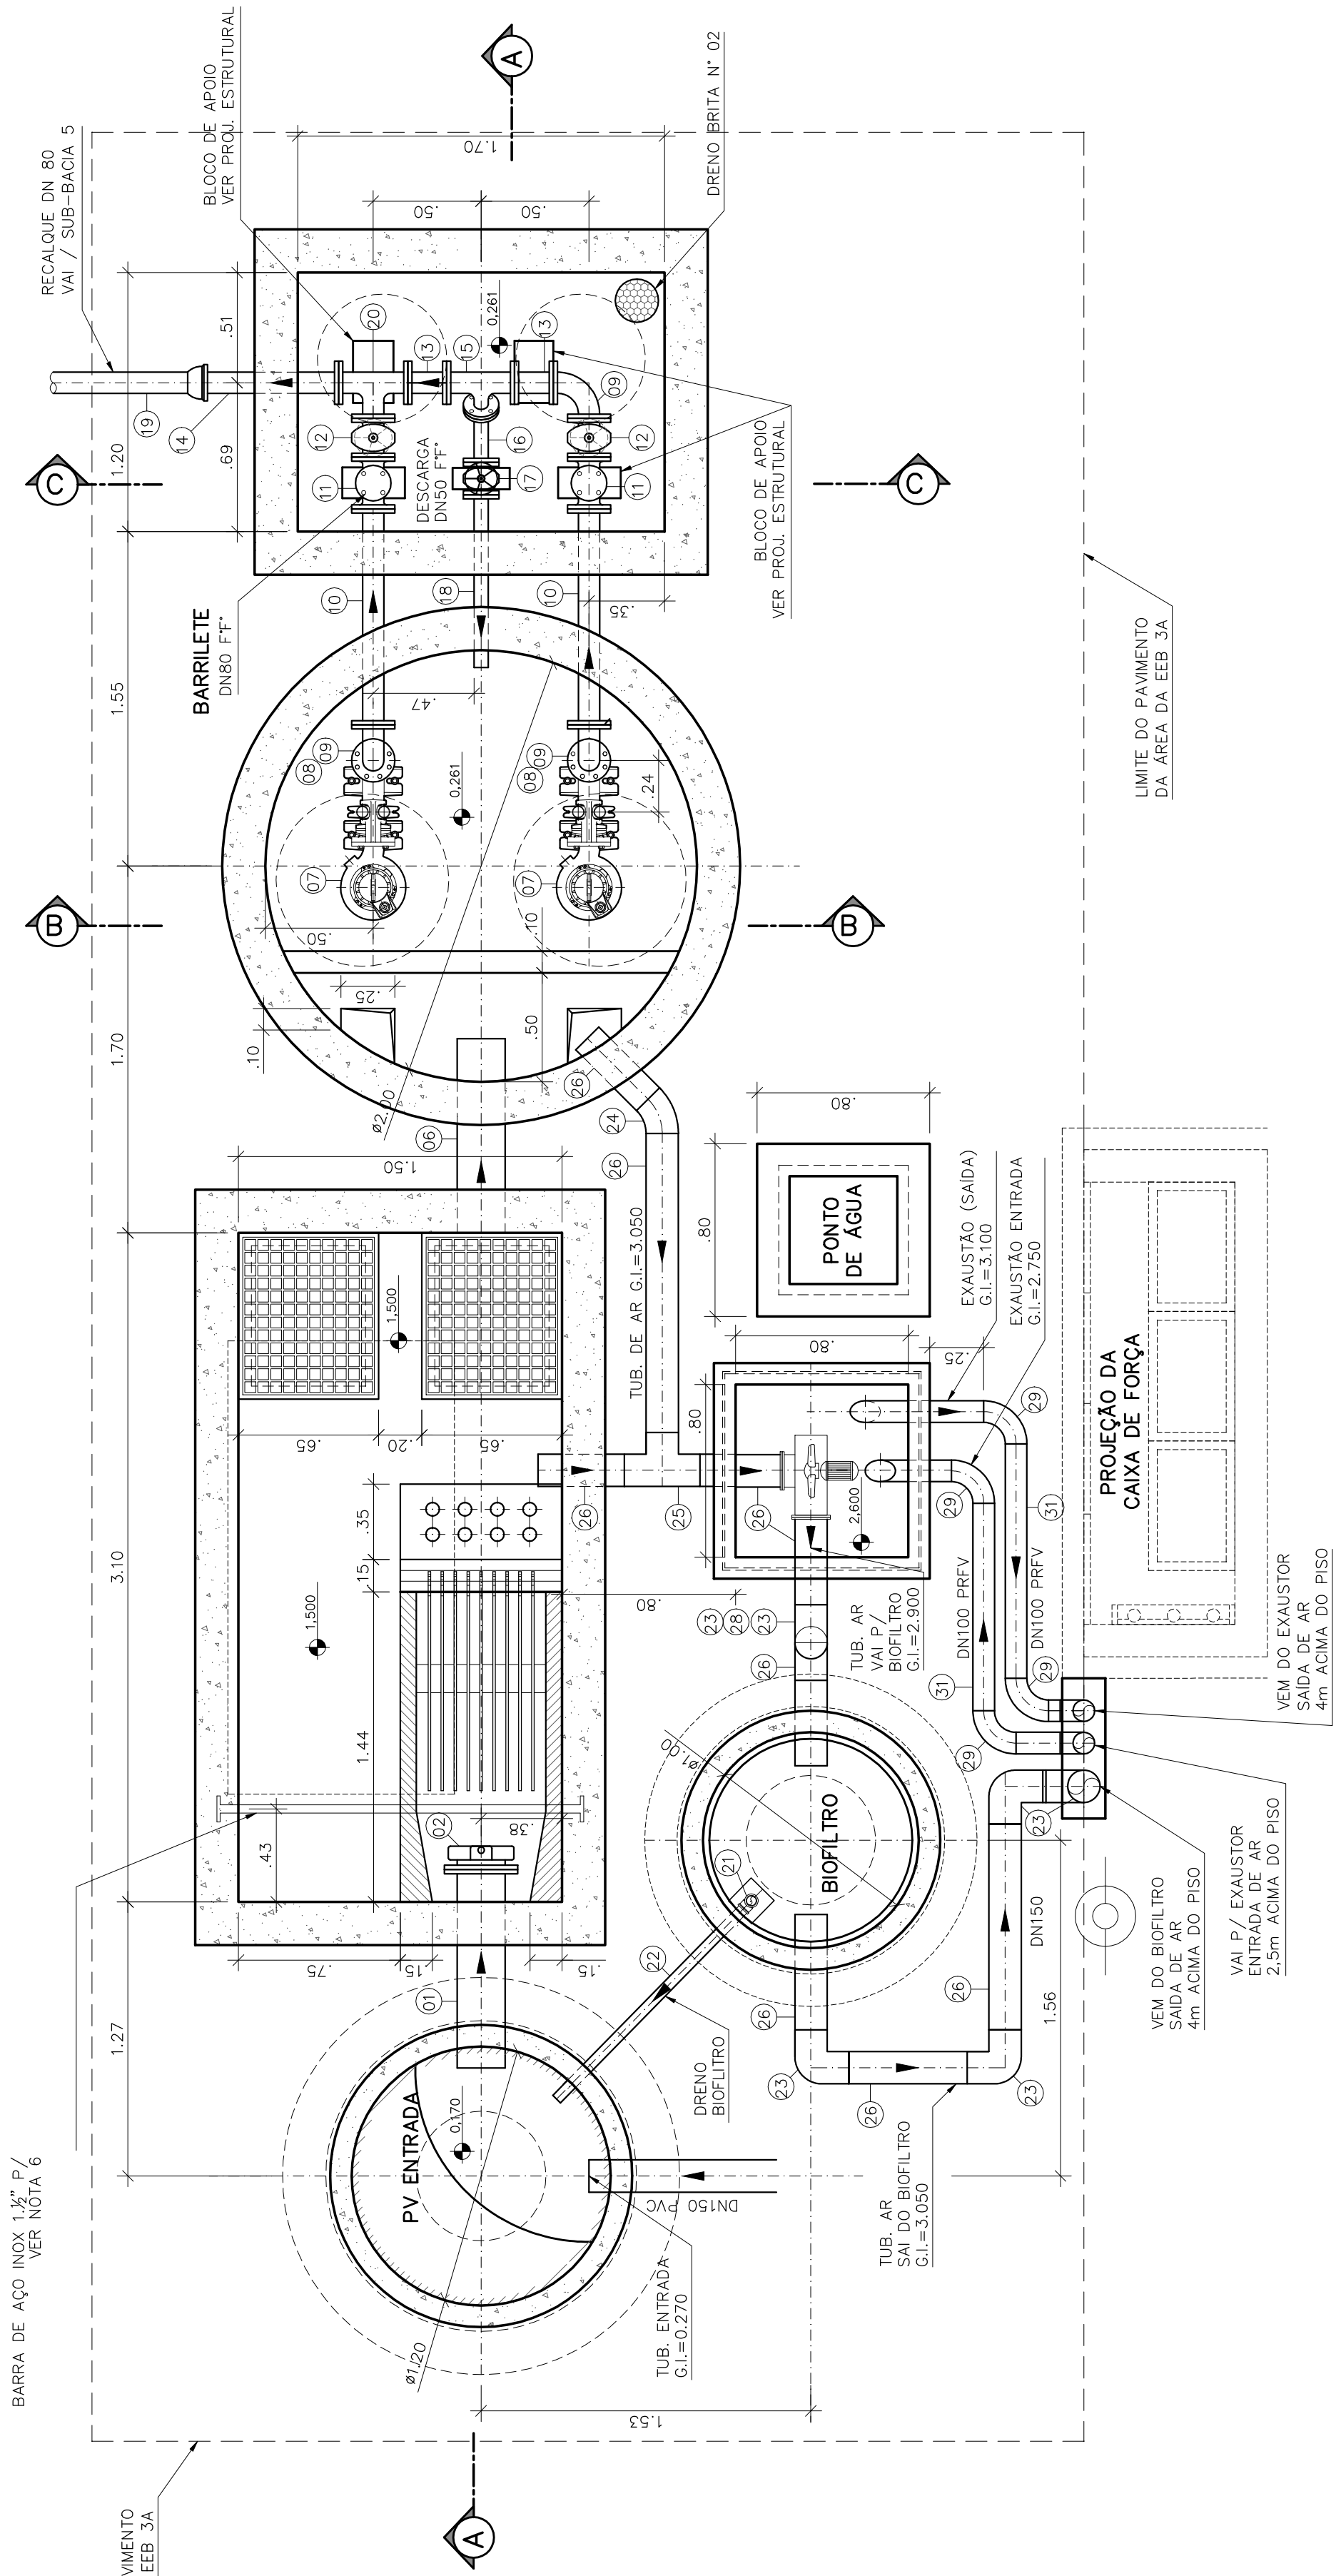


PLANTA BAIXA
ESCALA 1:25

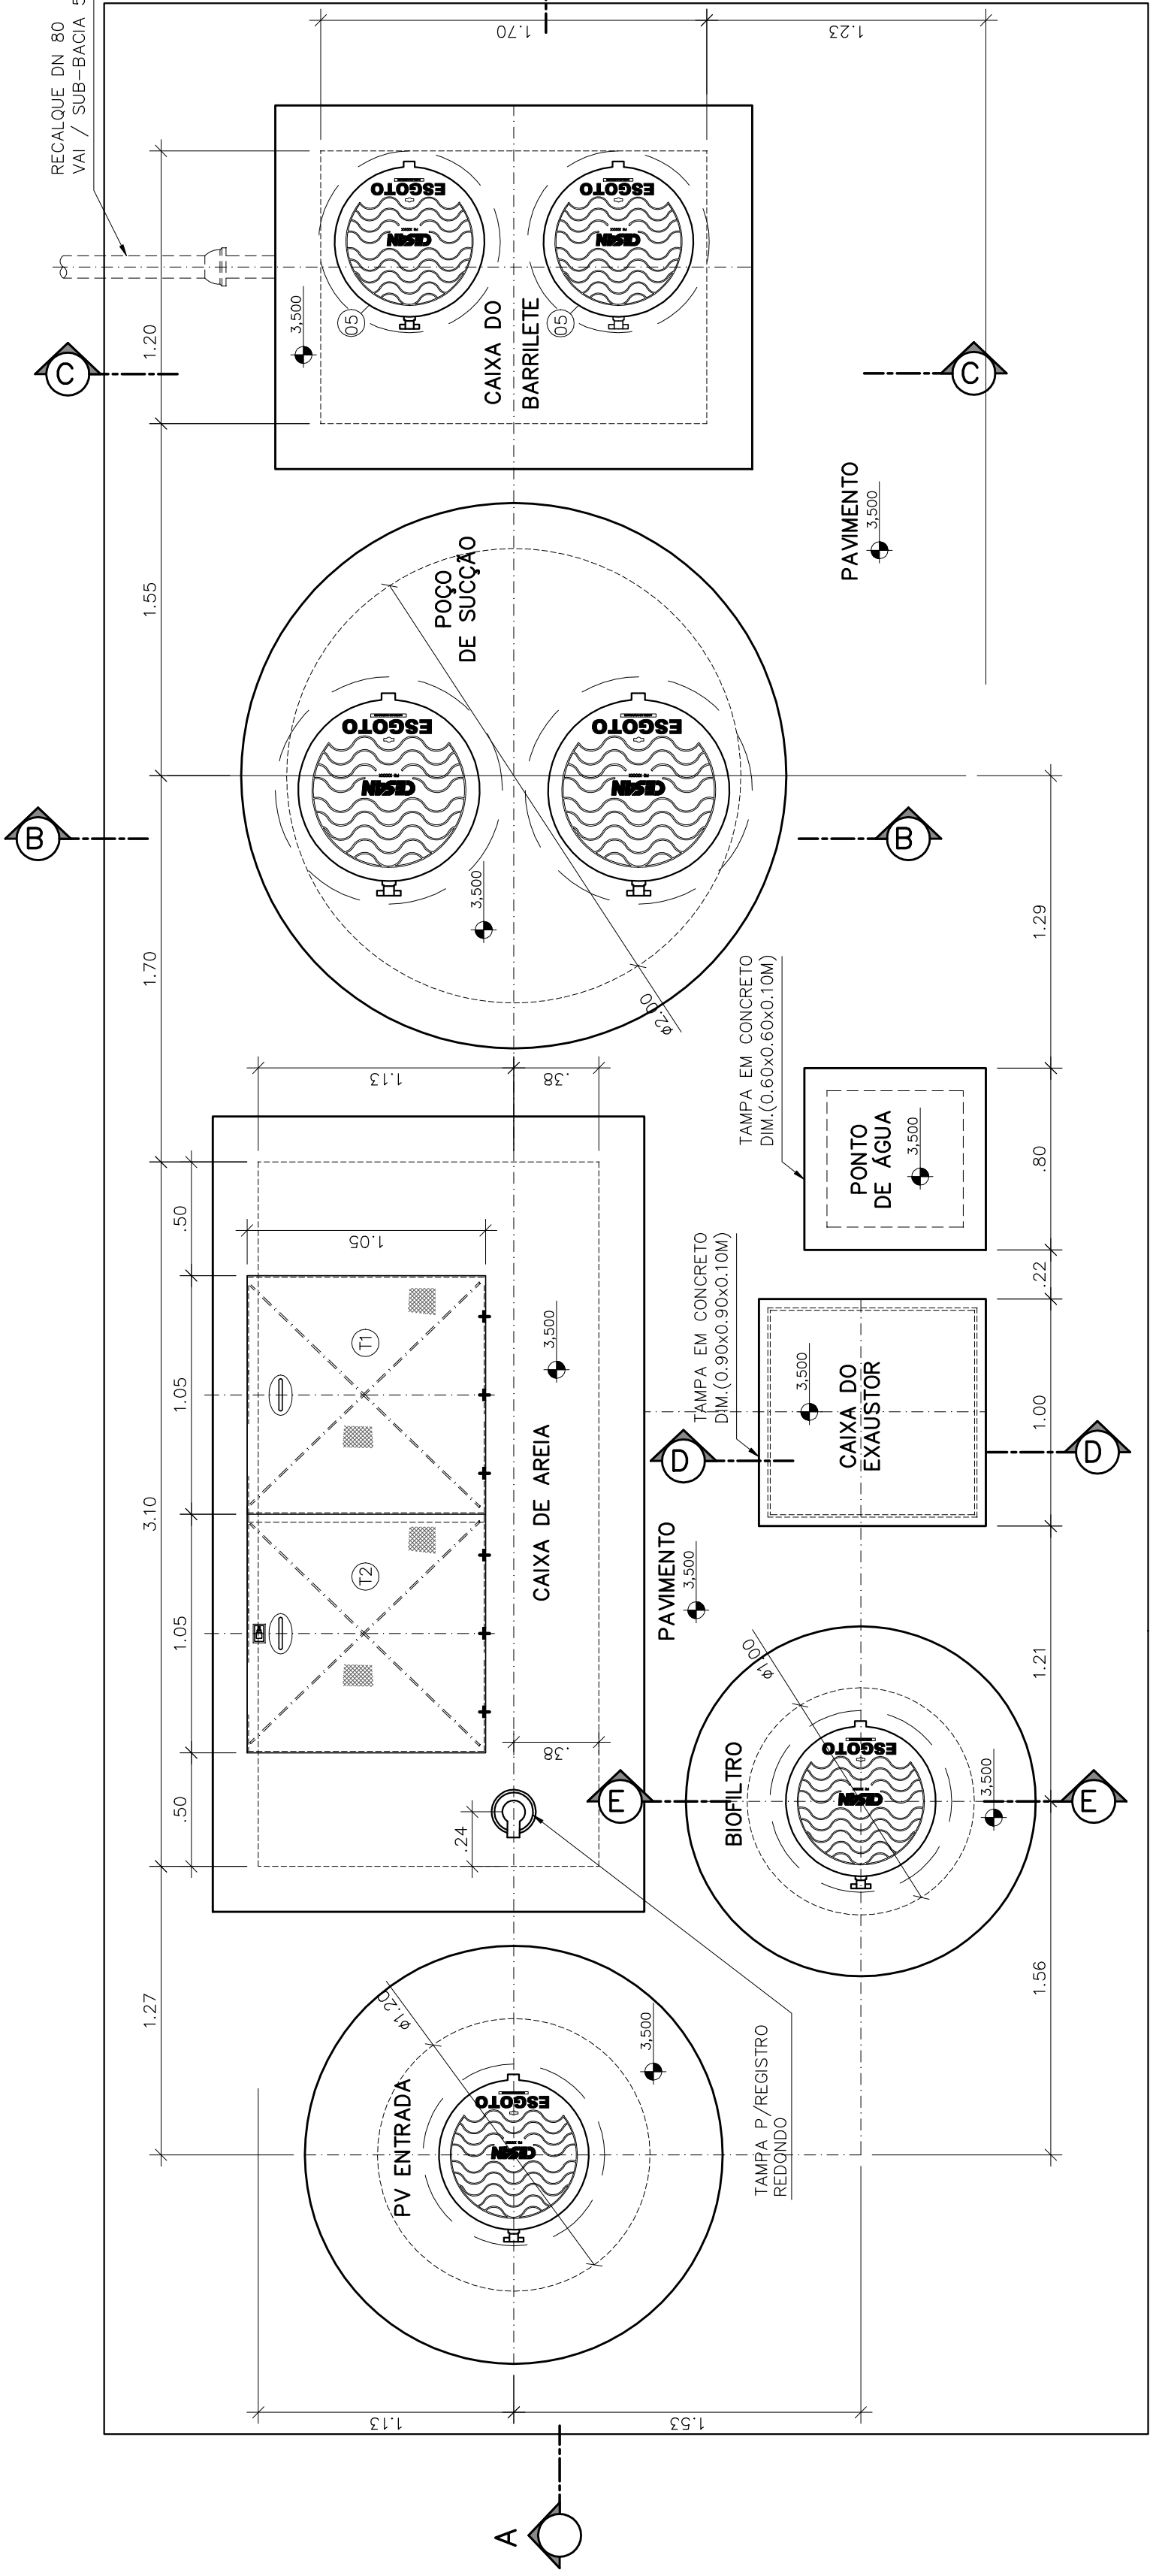


VISTA SUPERIOR
ESCALA 1:25

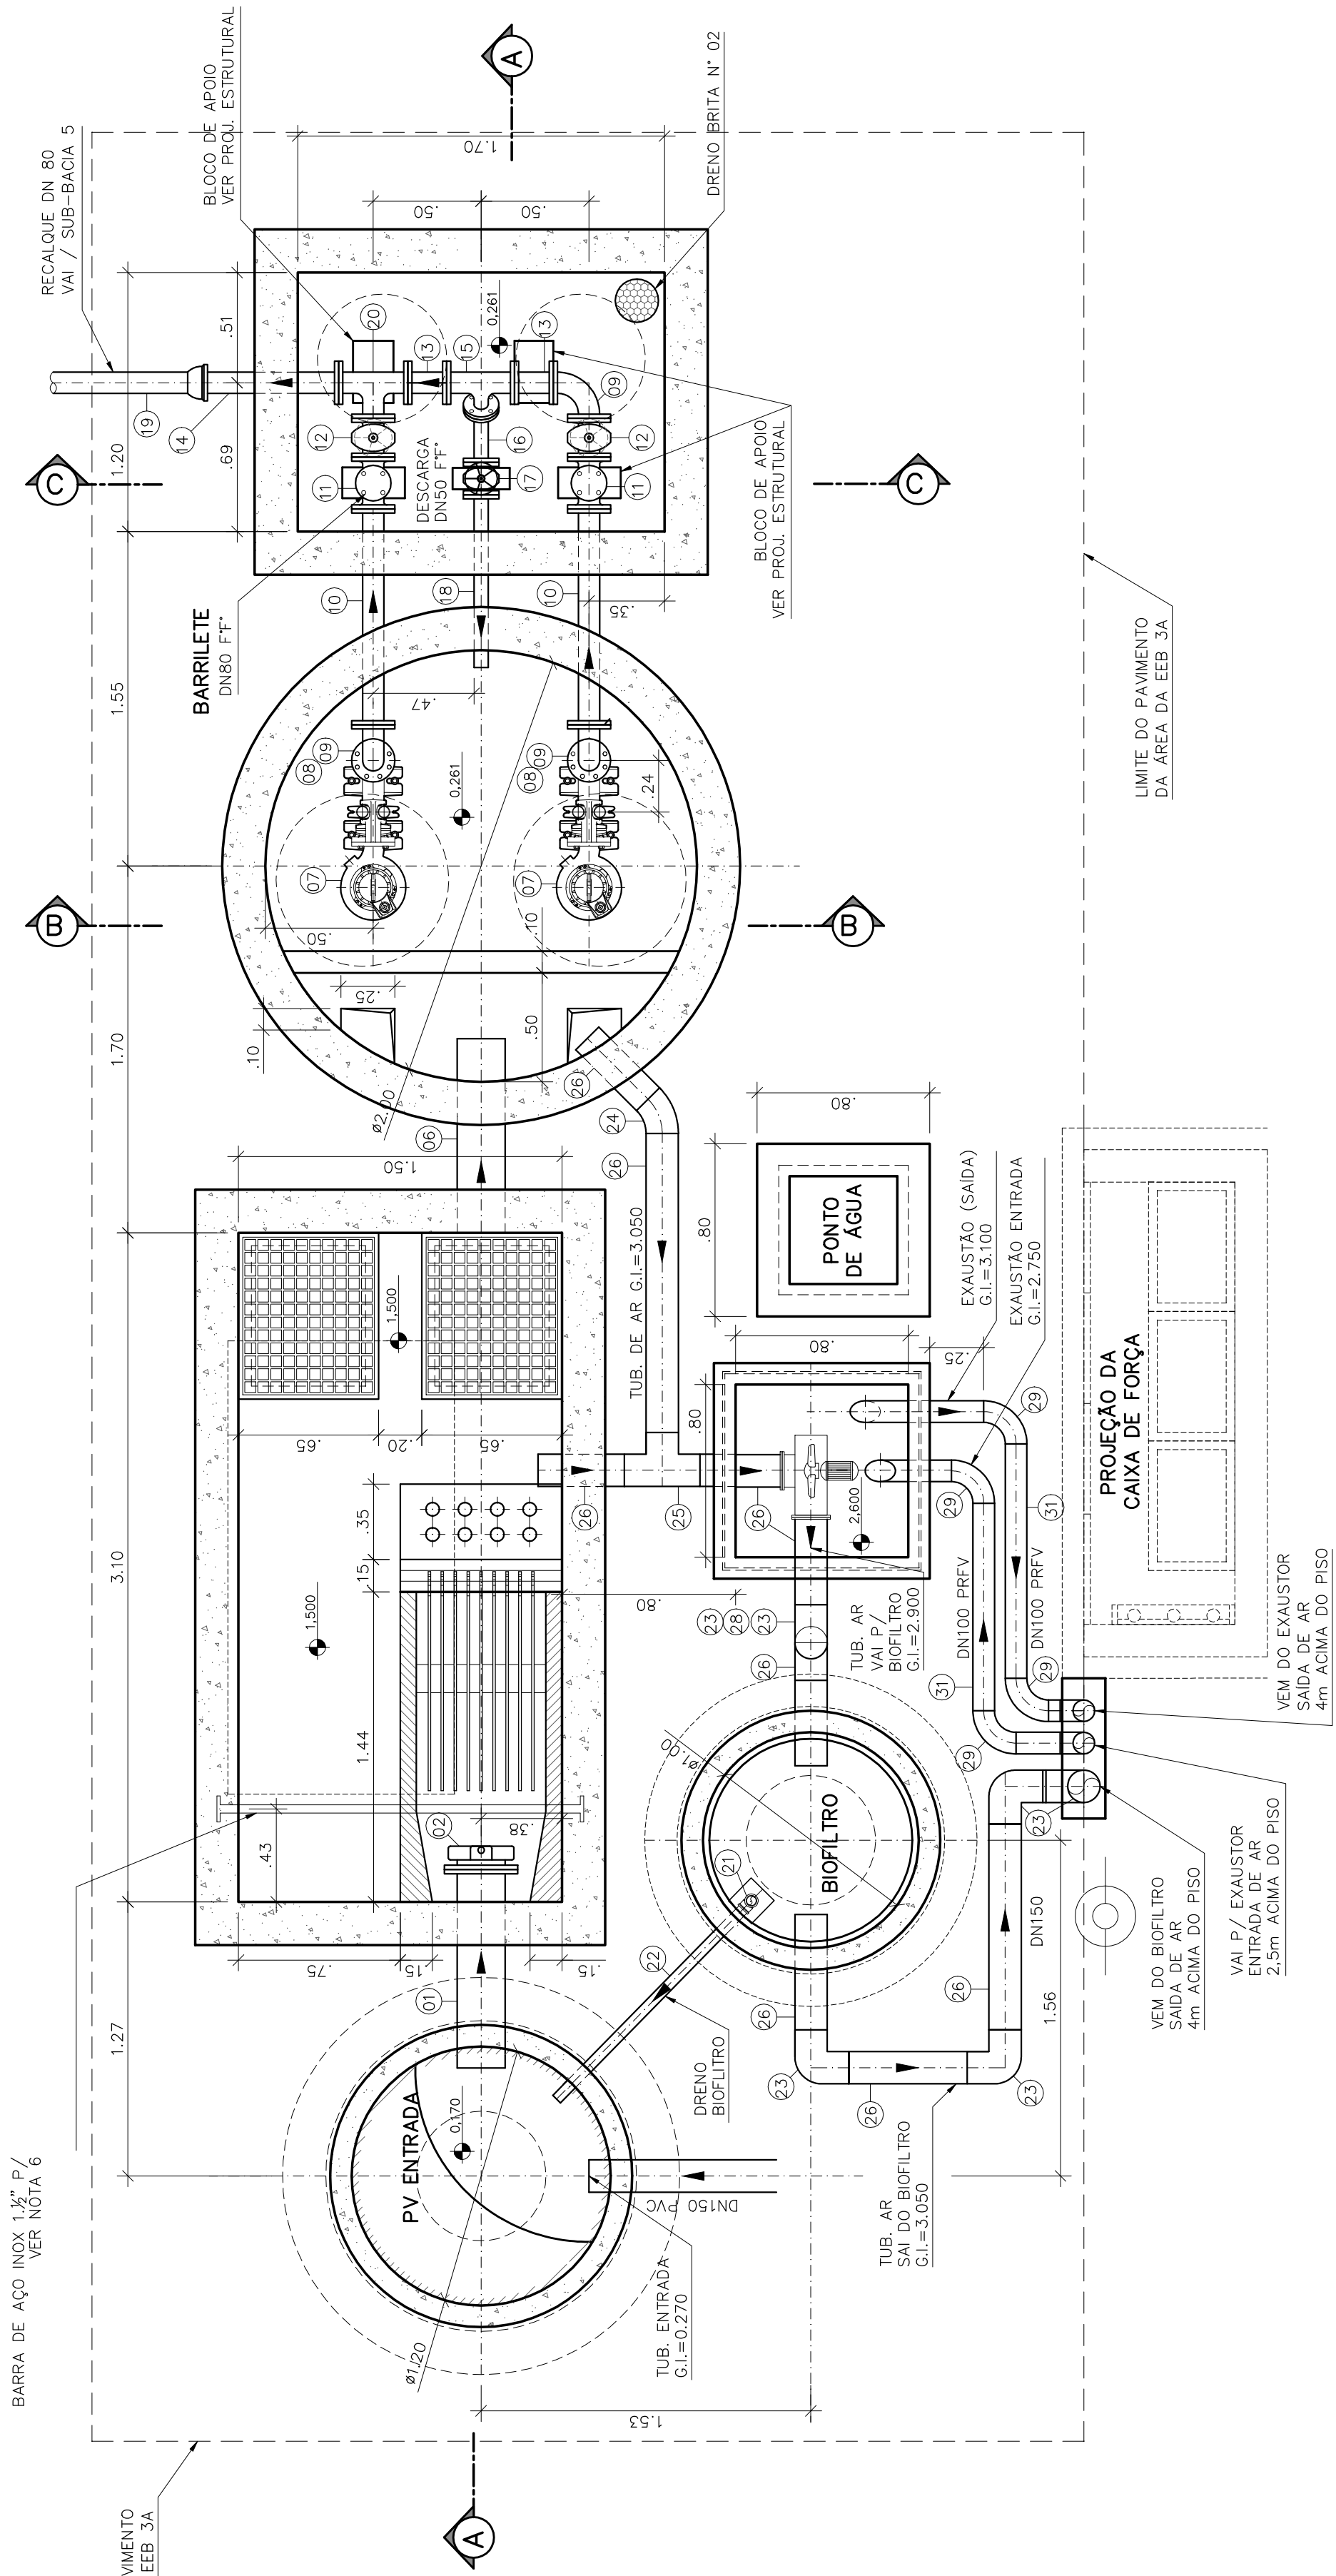


PLANTA BAIXA
ESCALA 1:25

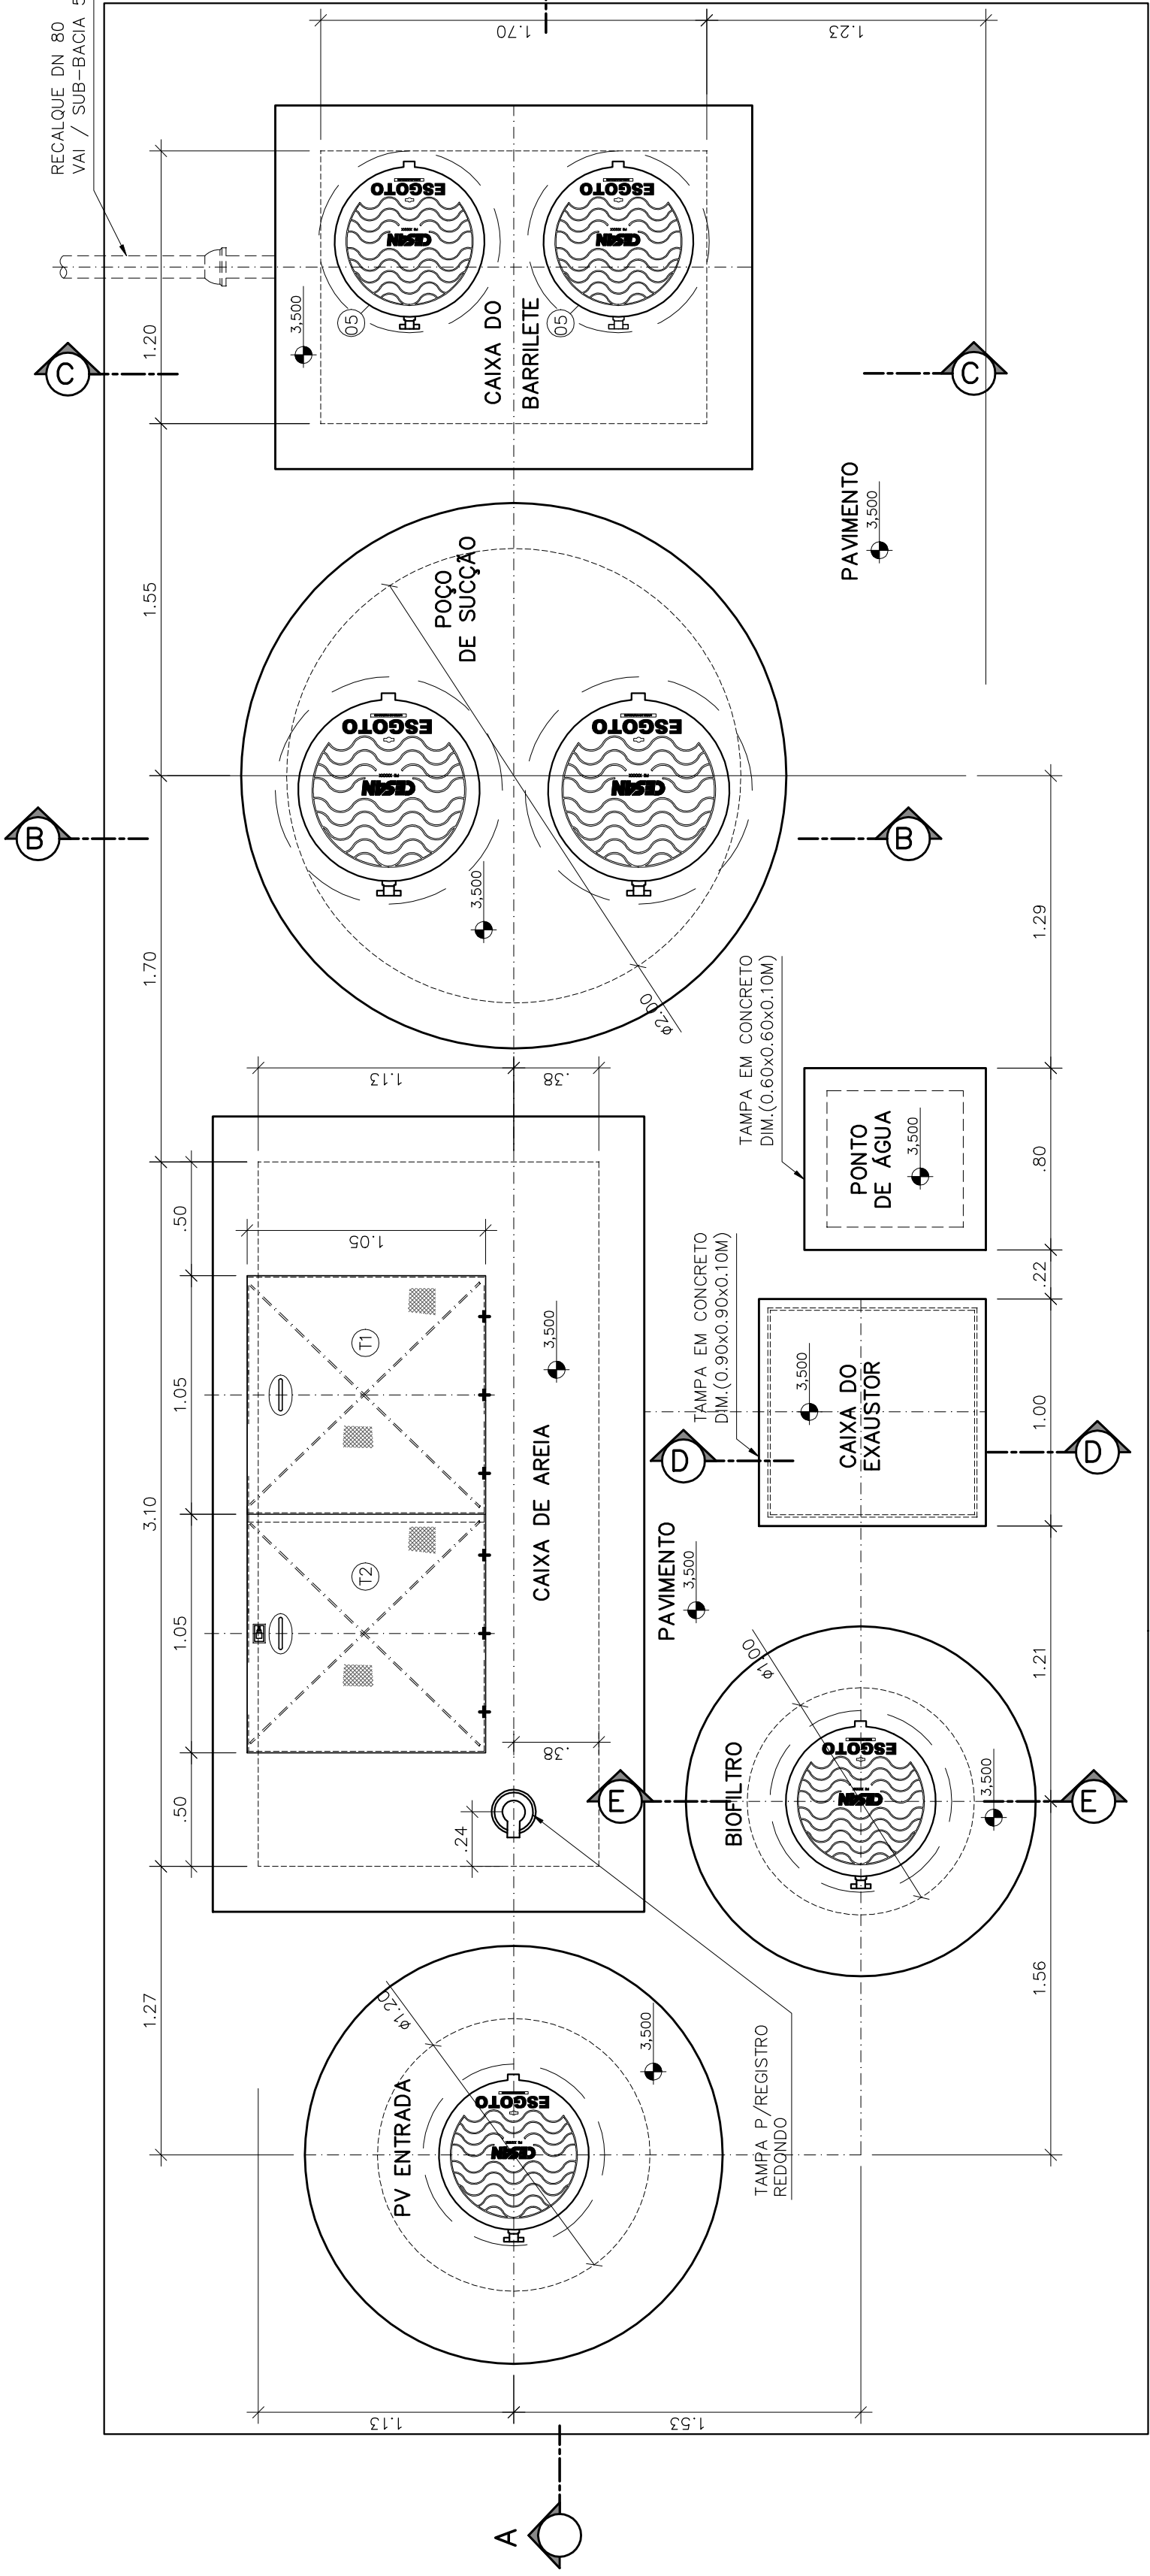


VISTA SUPERIOR
ESCALA 1:25

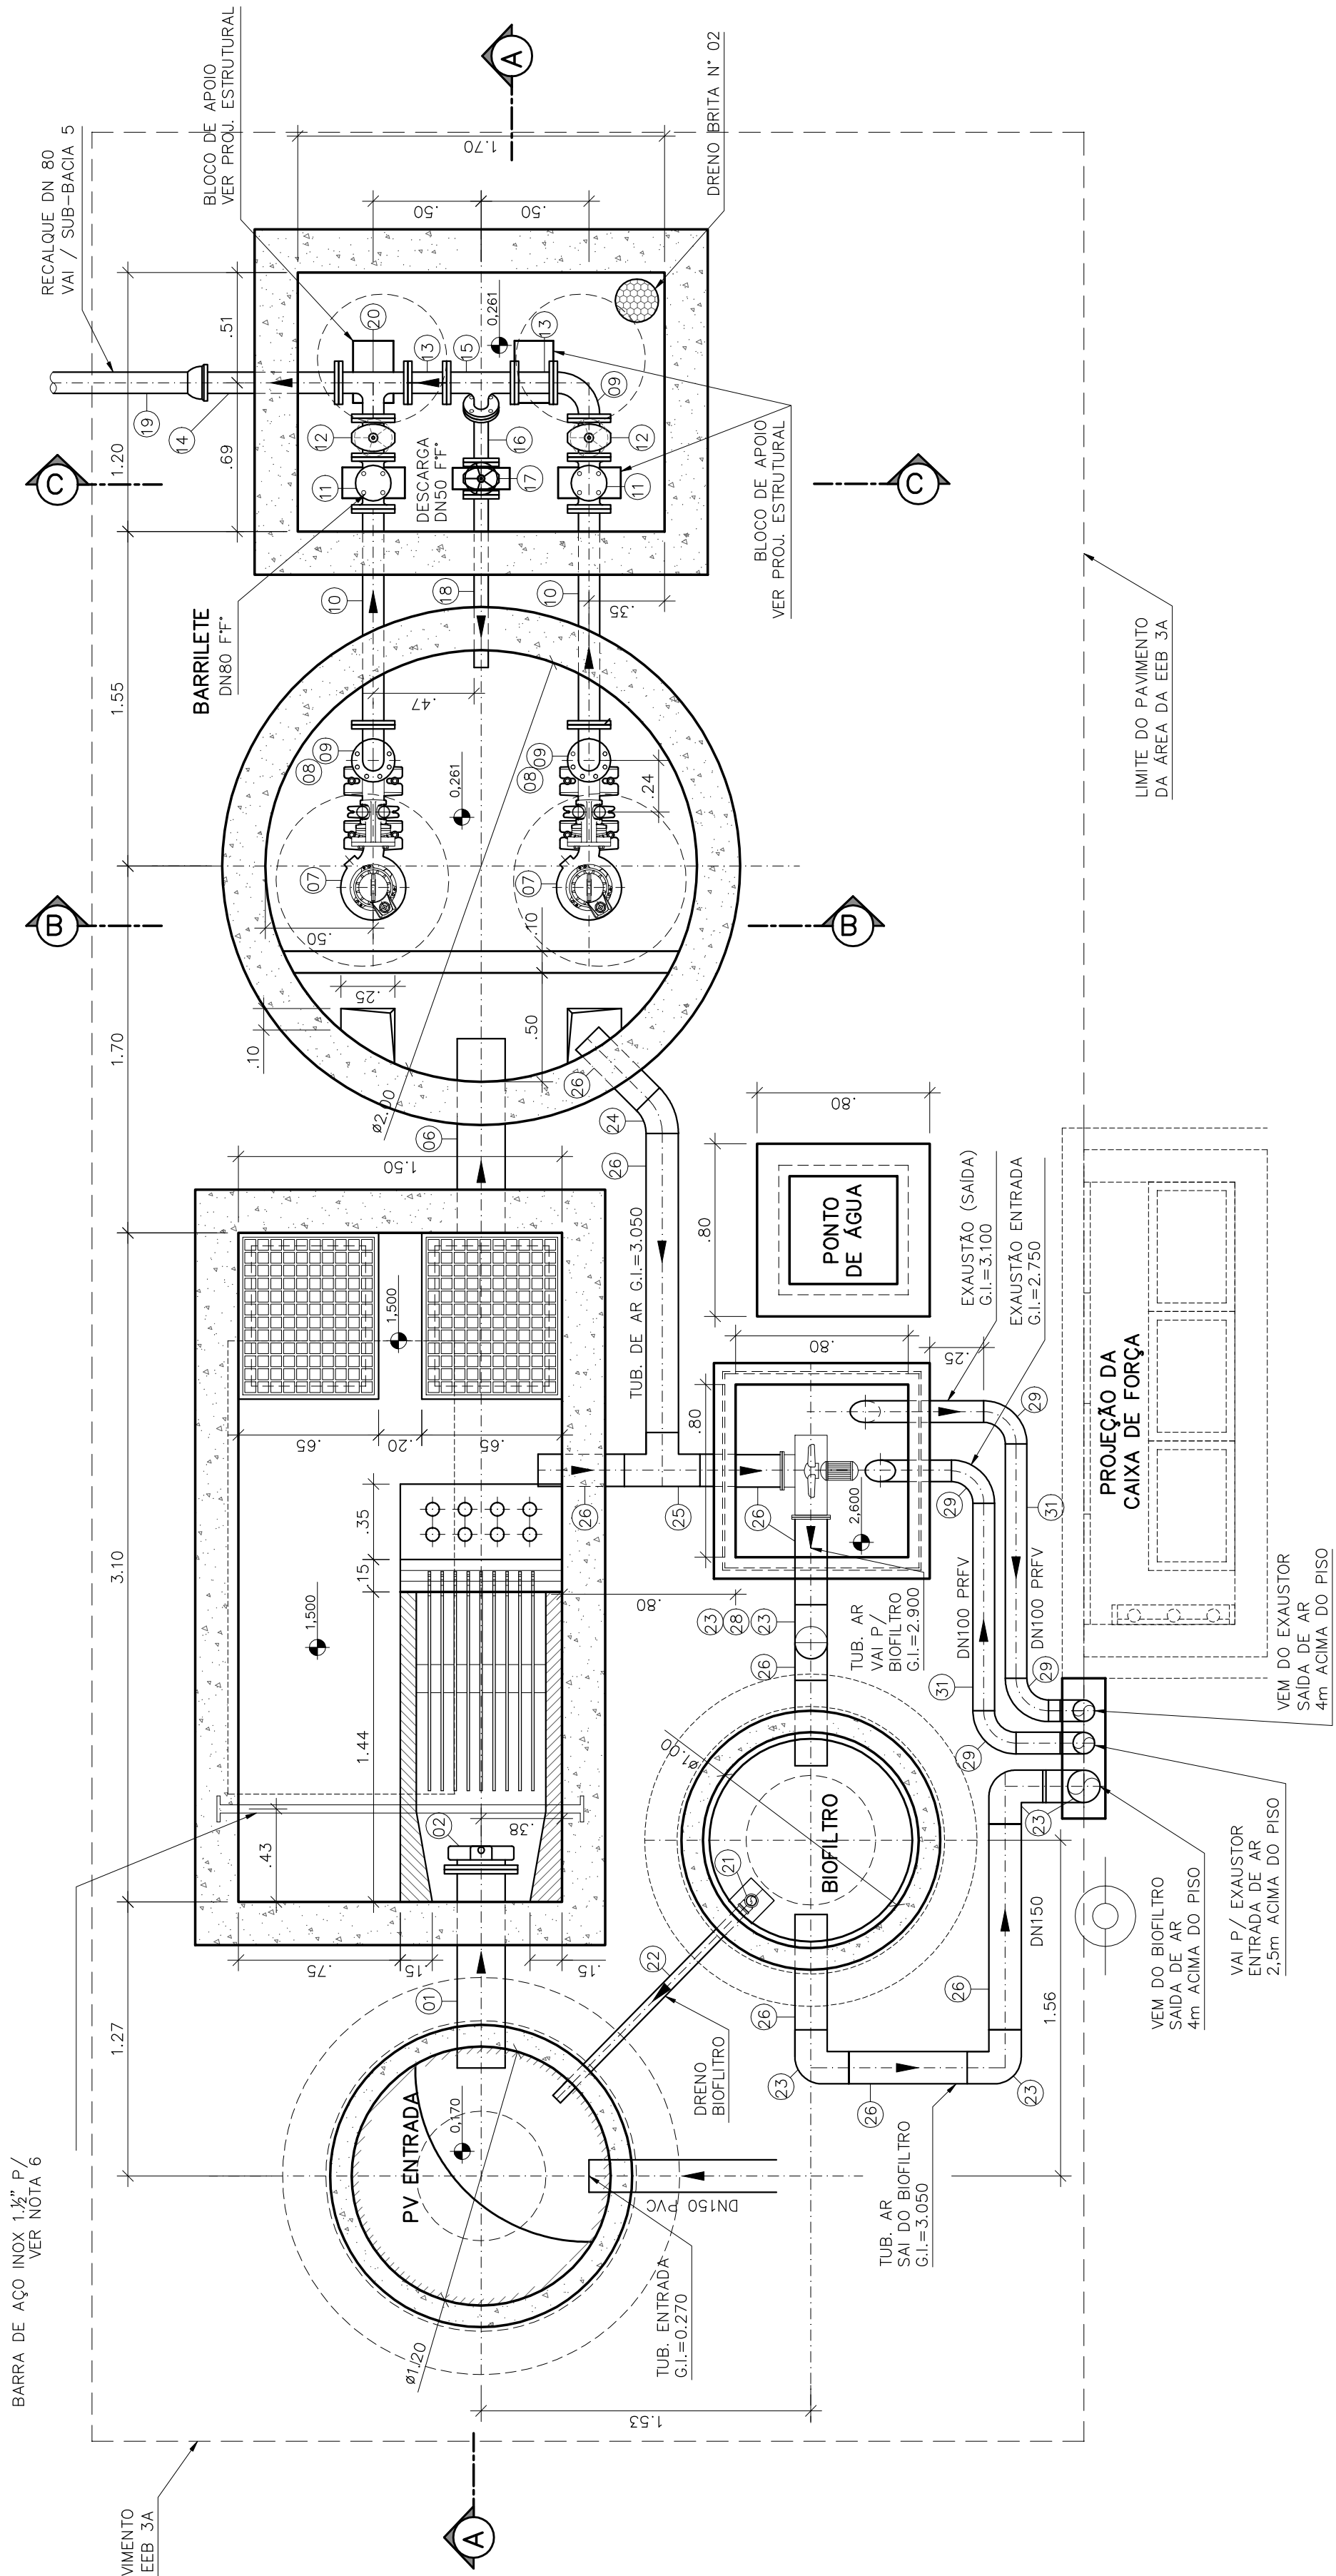


PLANTA BAIXA
ESCALA 1:25

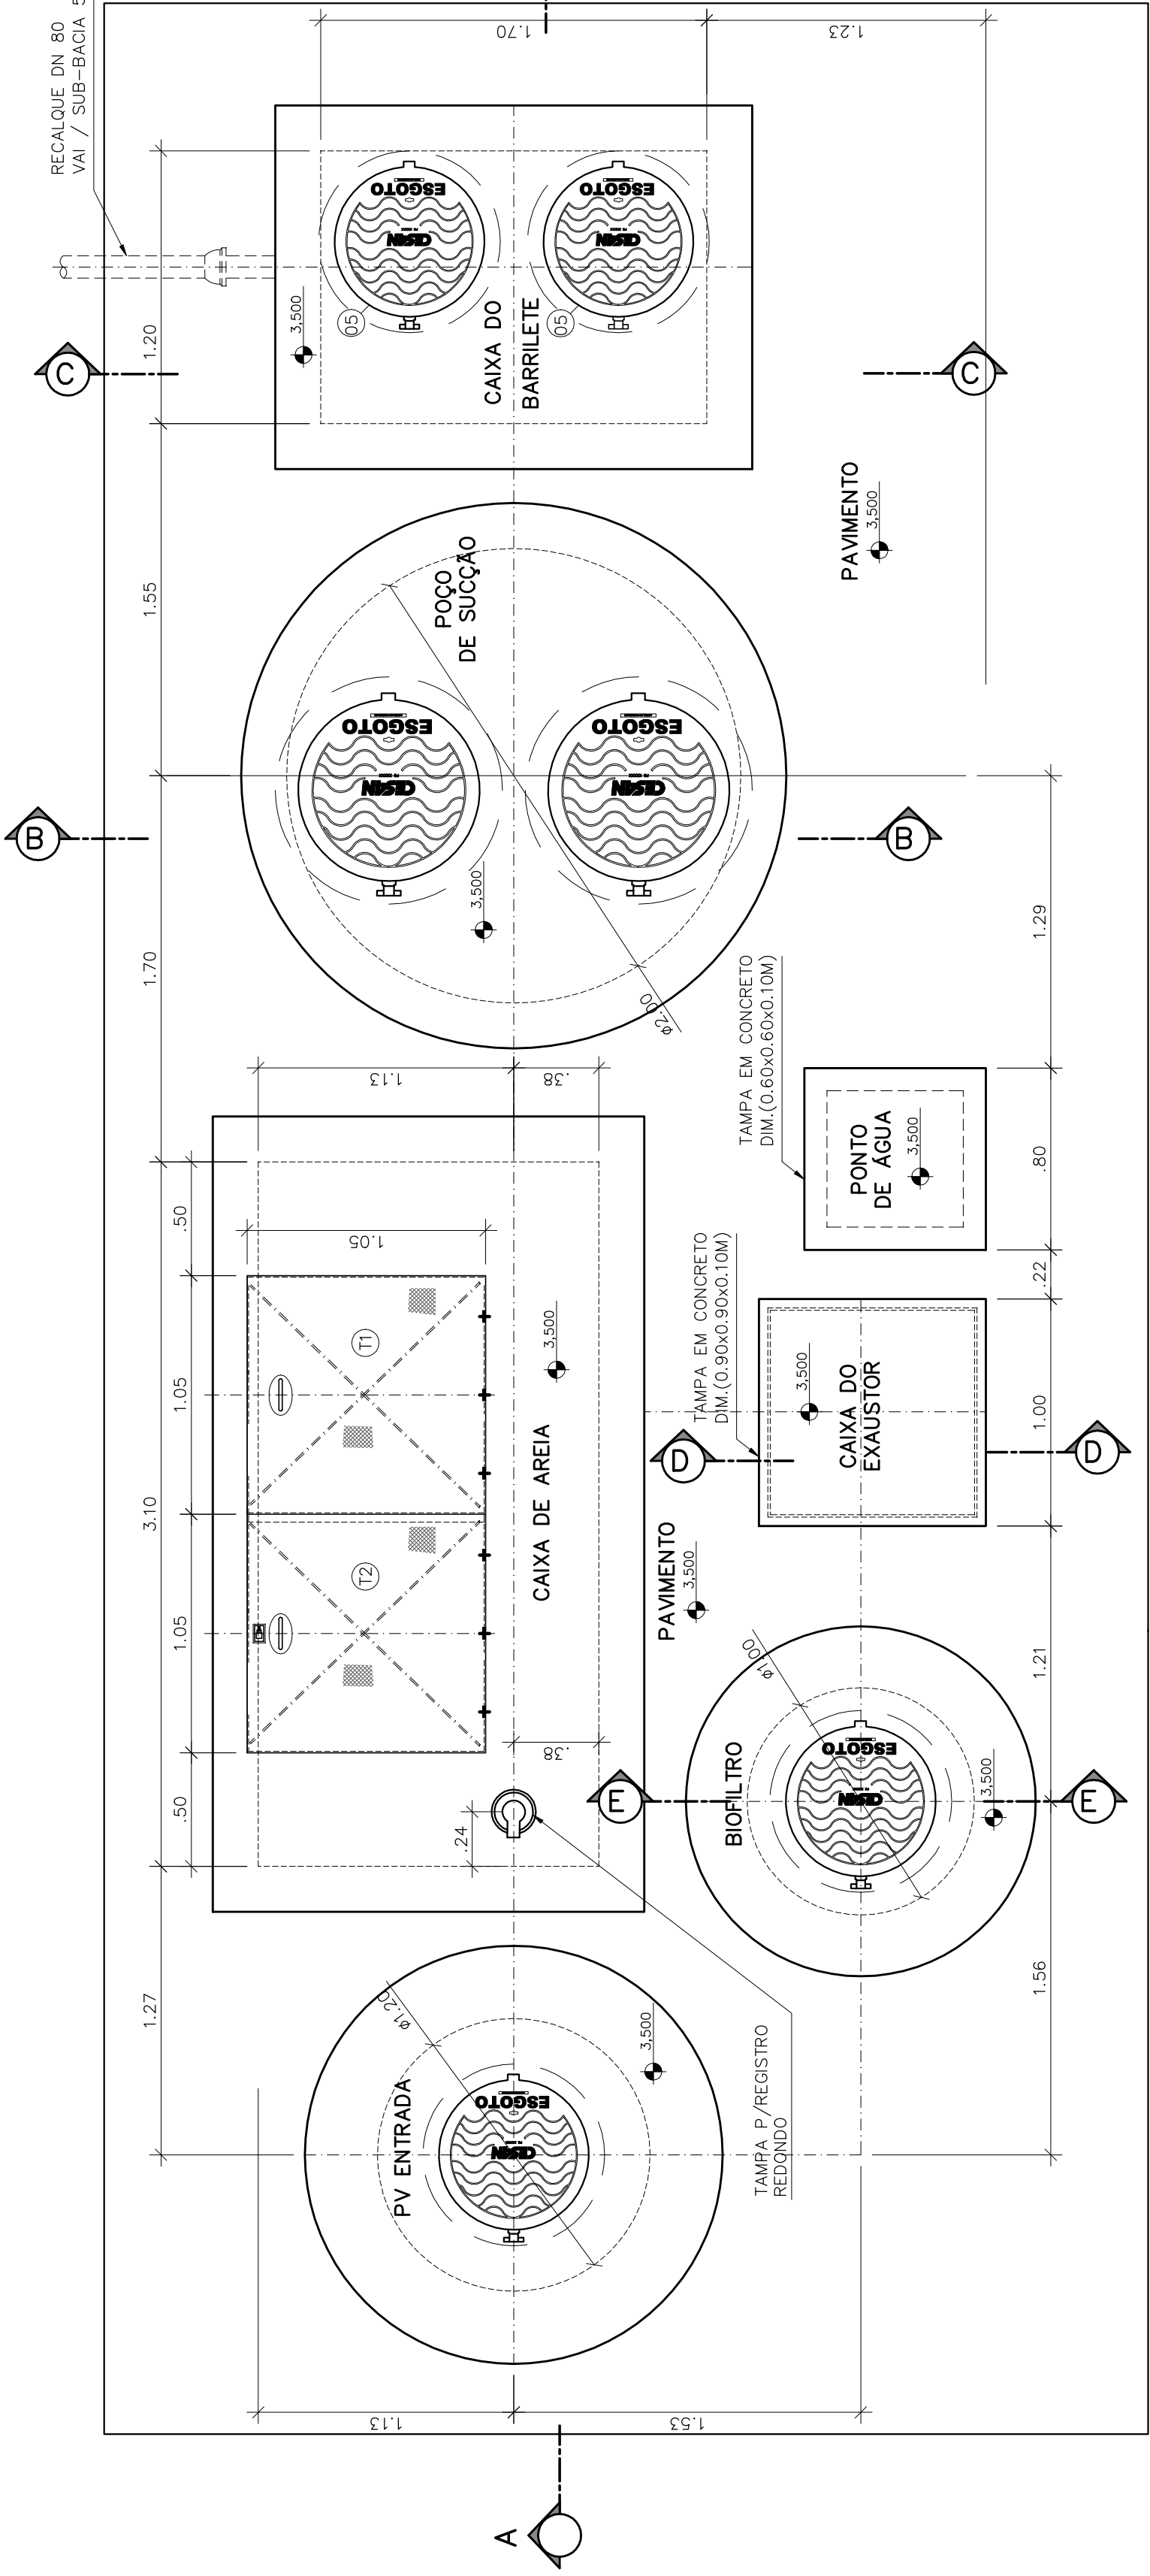


VISTA SUPERIOR
ESCALA 1:25

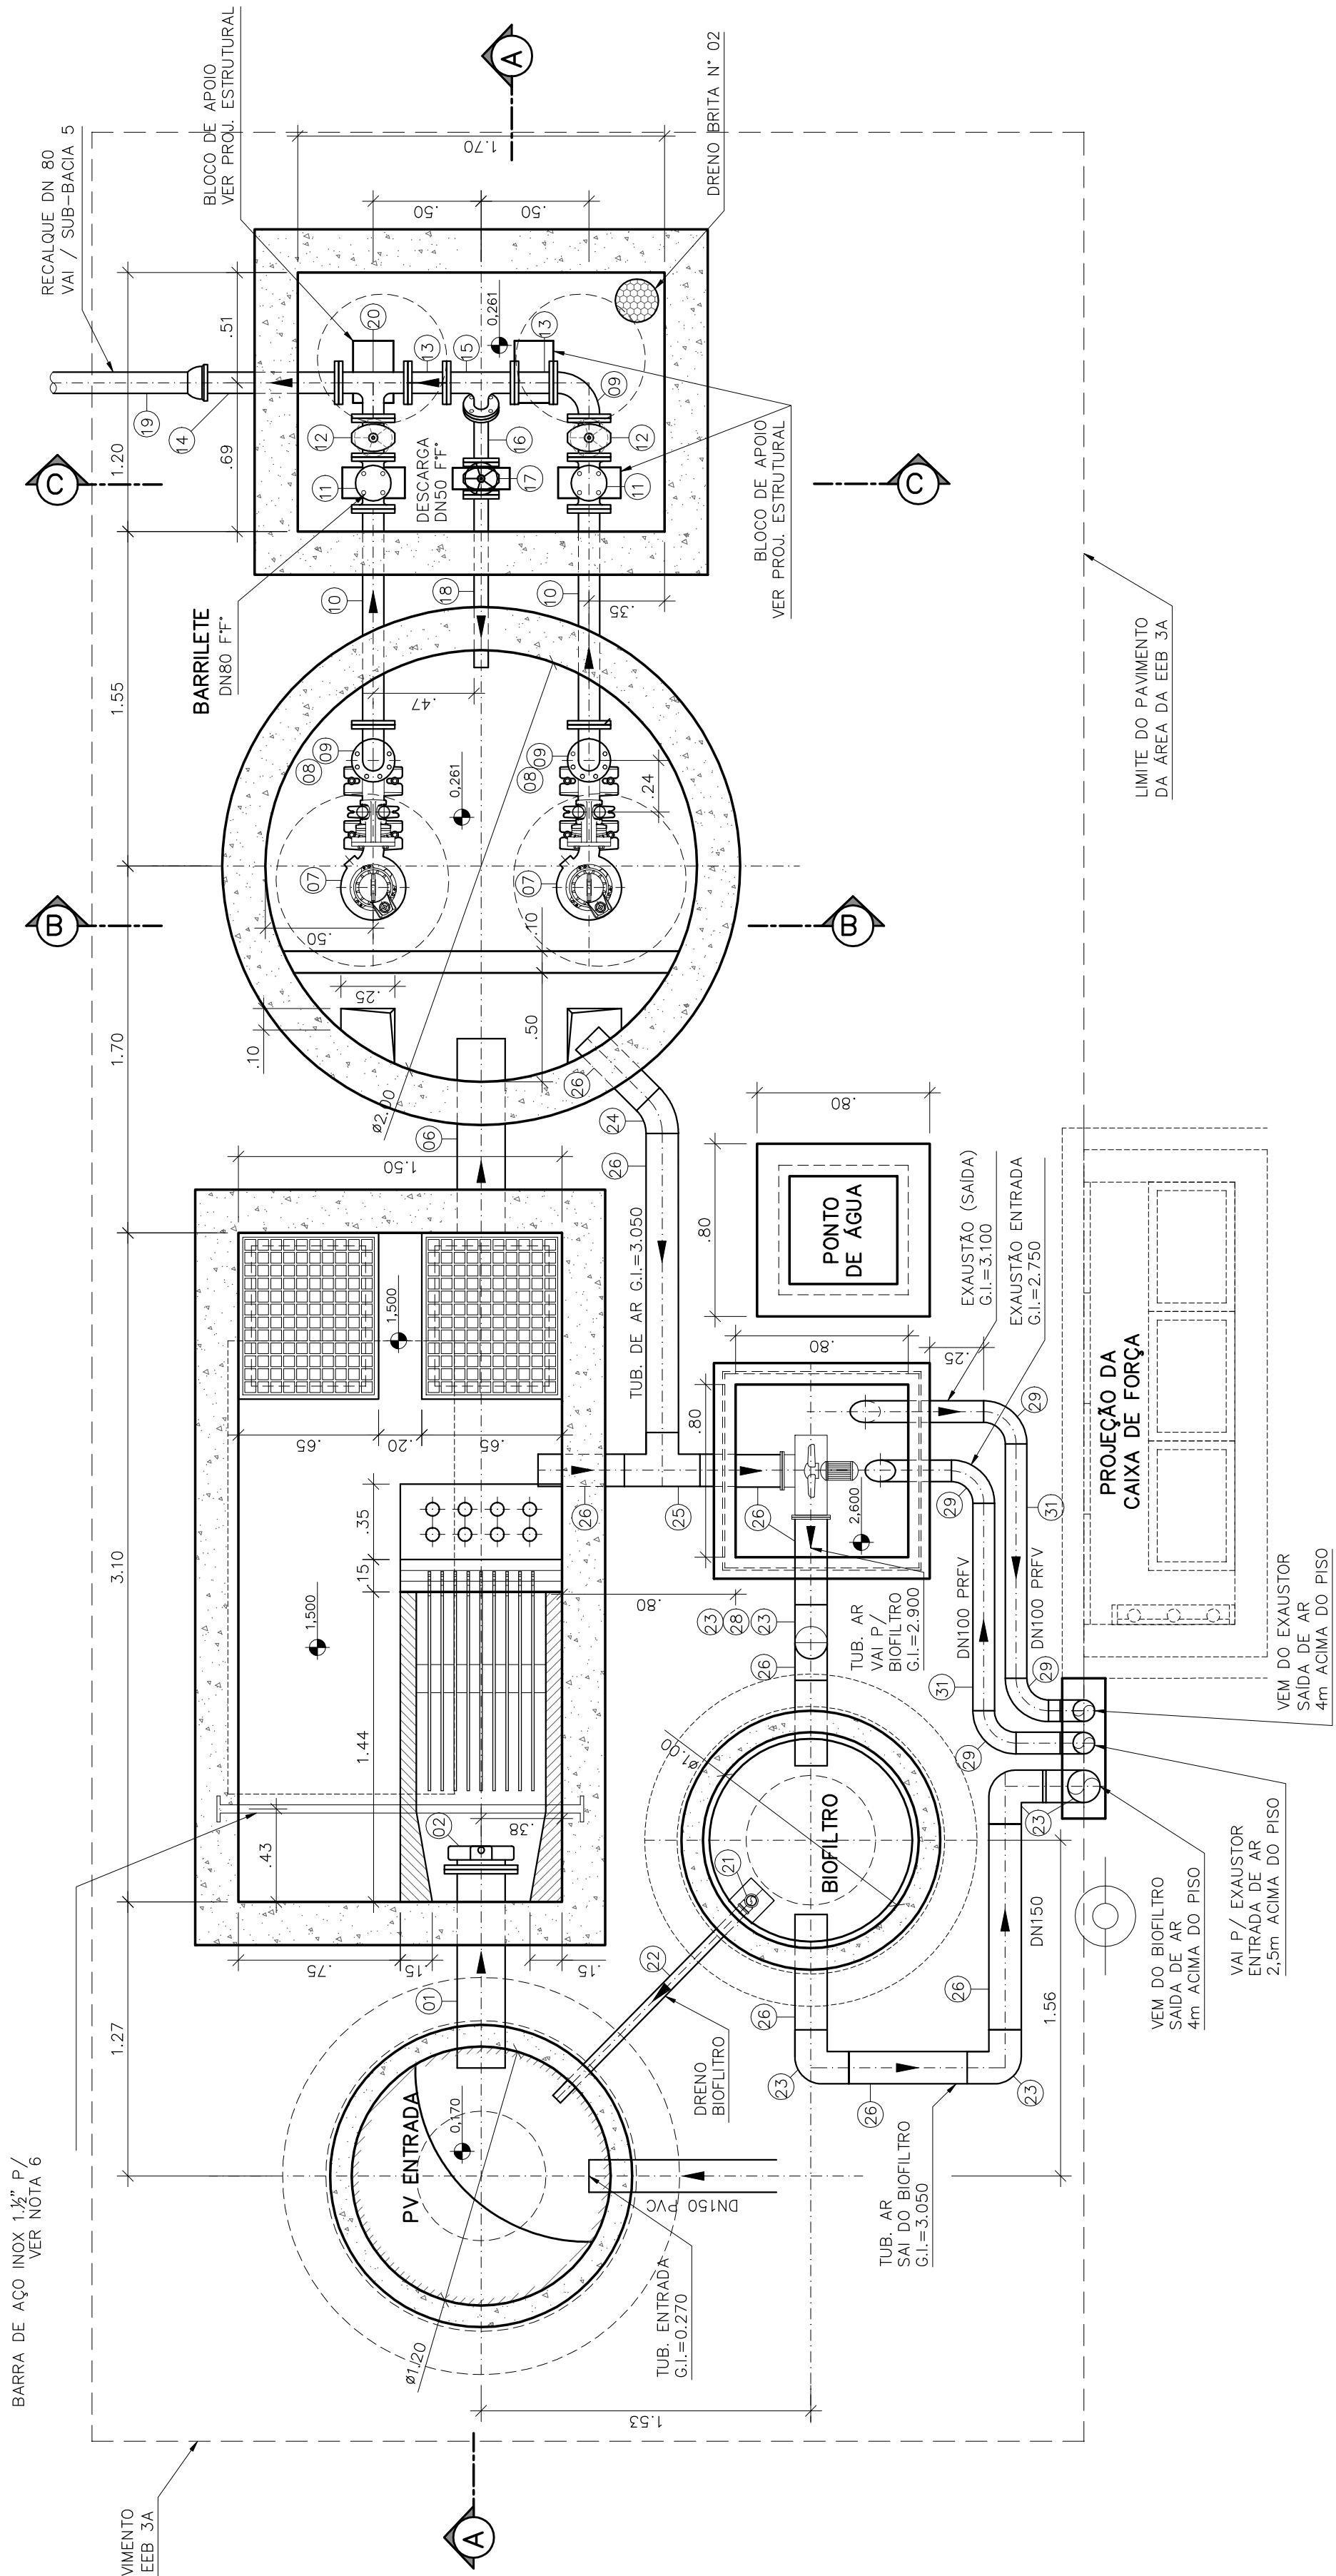


PLANTA BAIXA
ESCALA 1:25

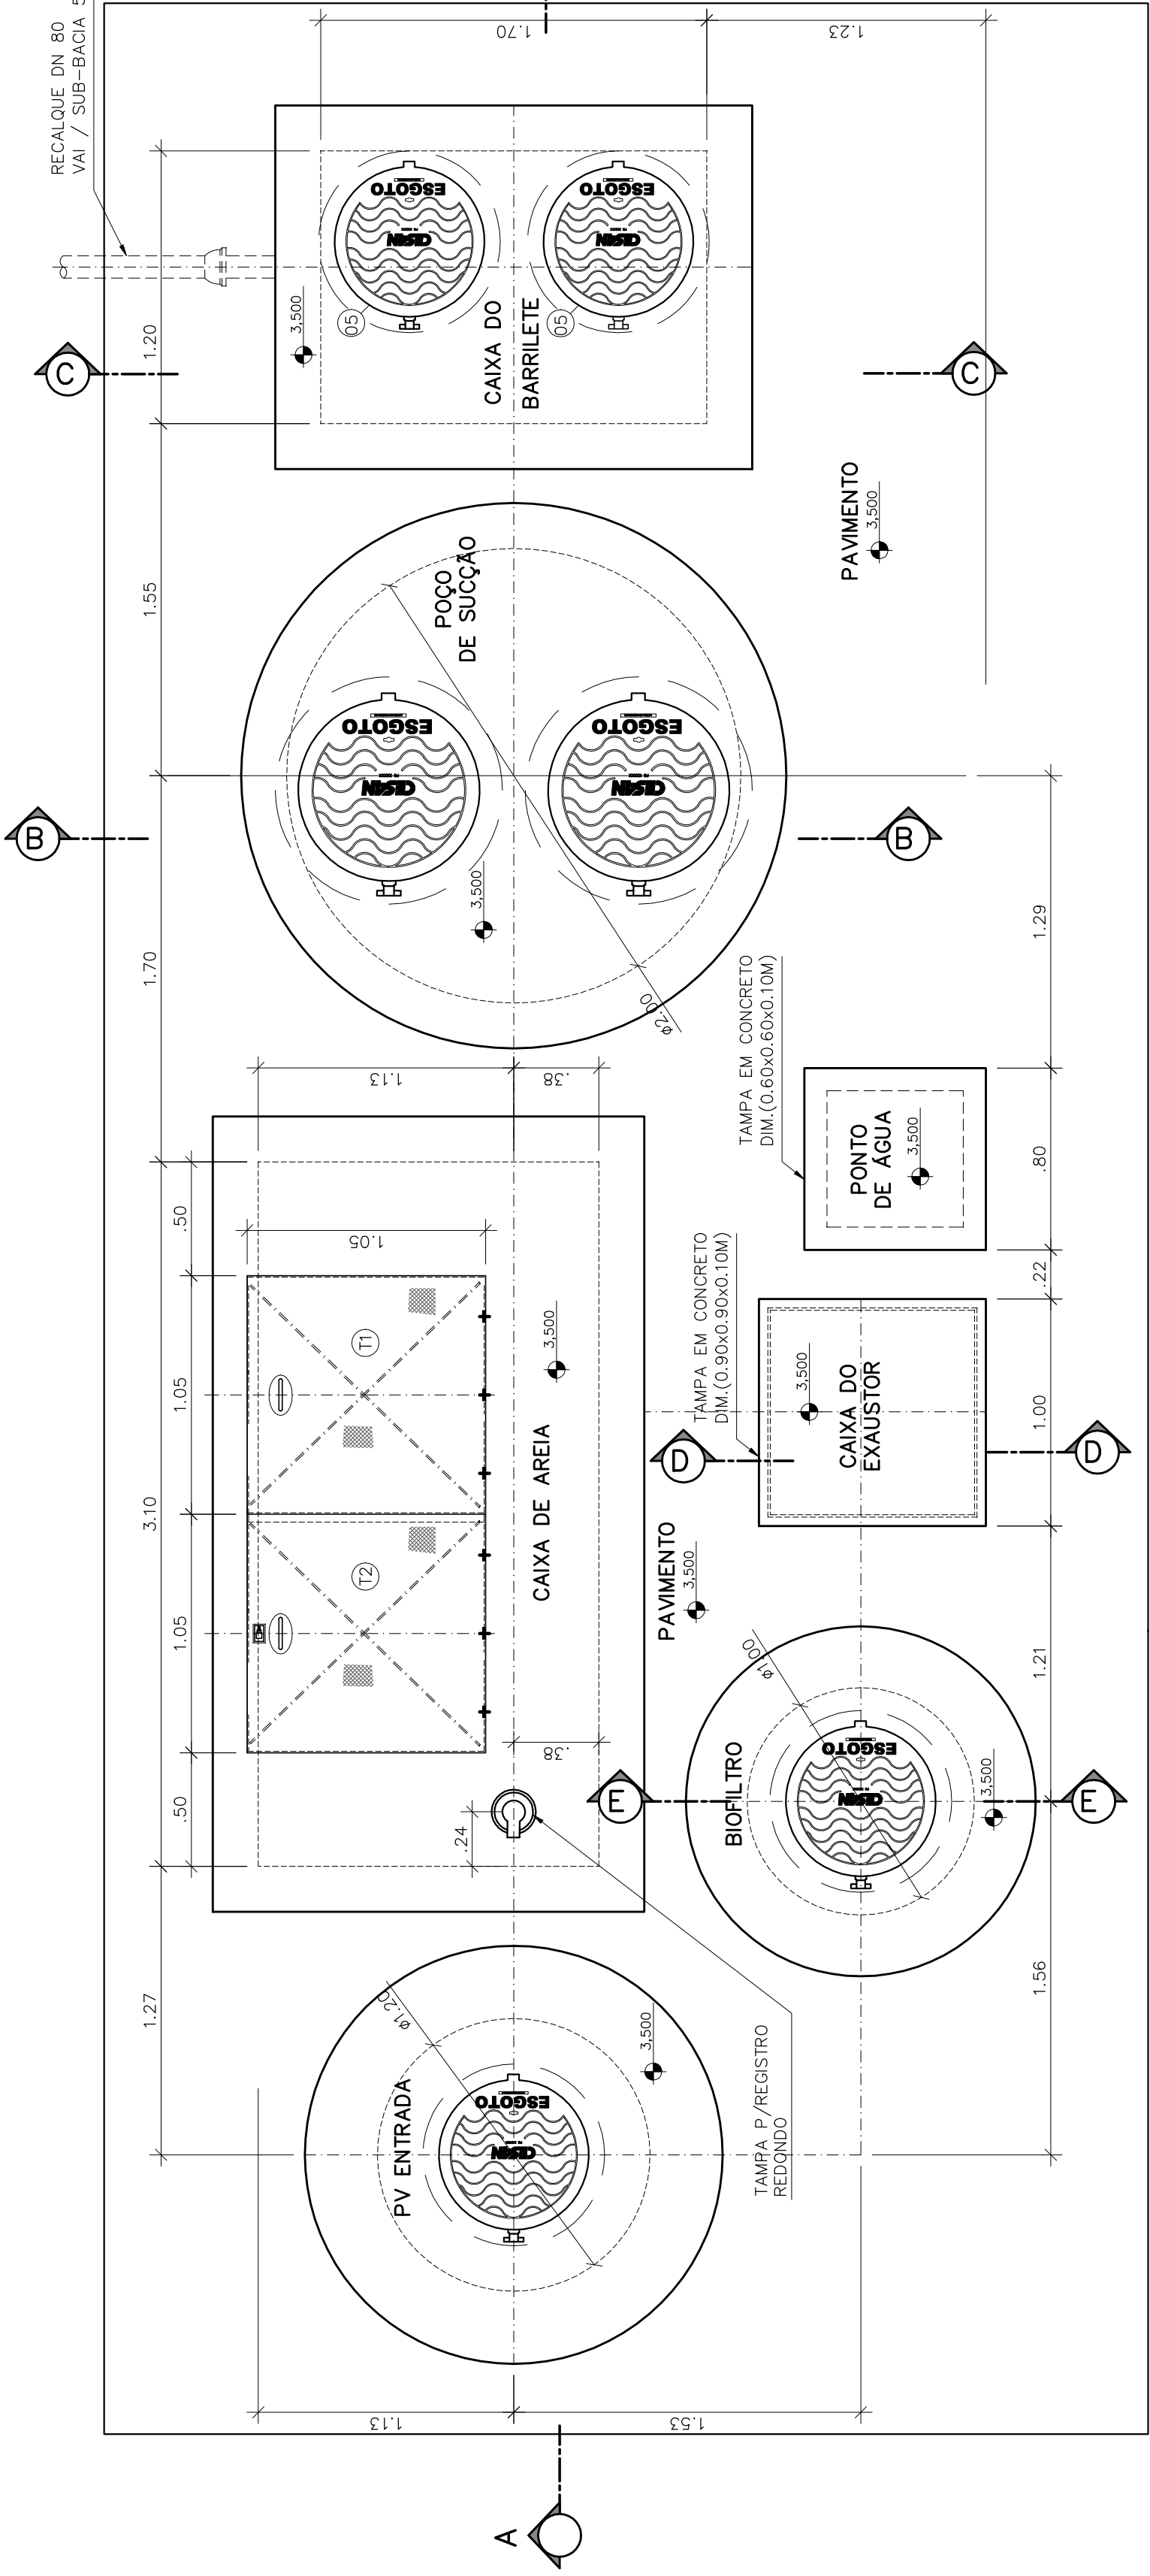


VISTA SUPERIOR
ESCALA 1:25

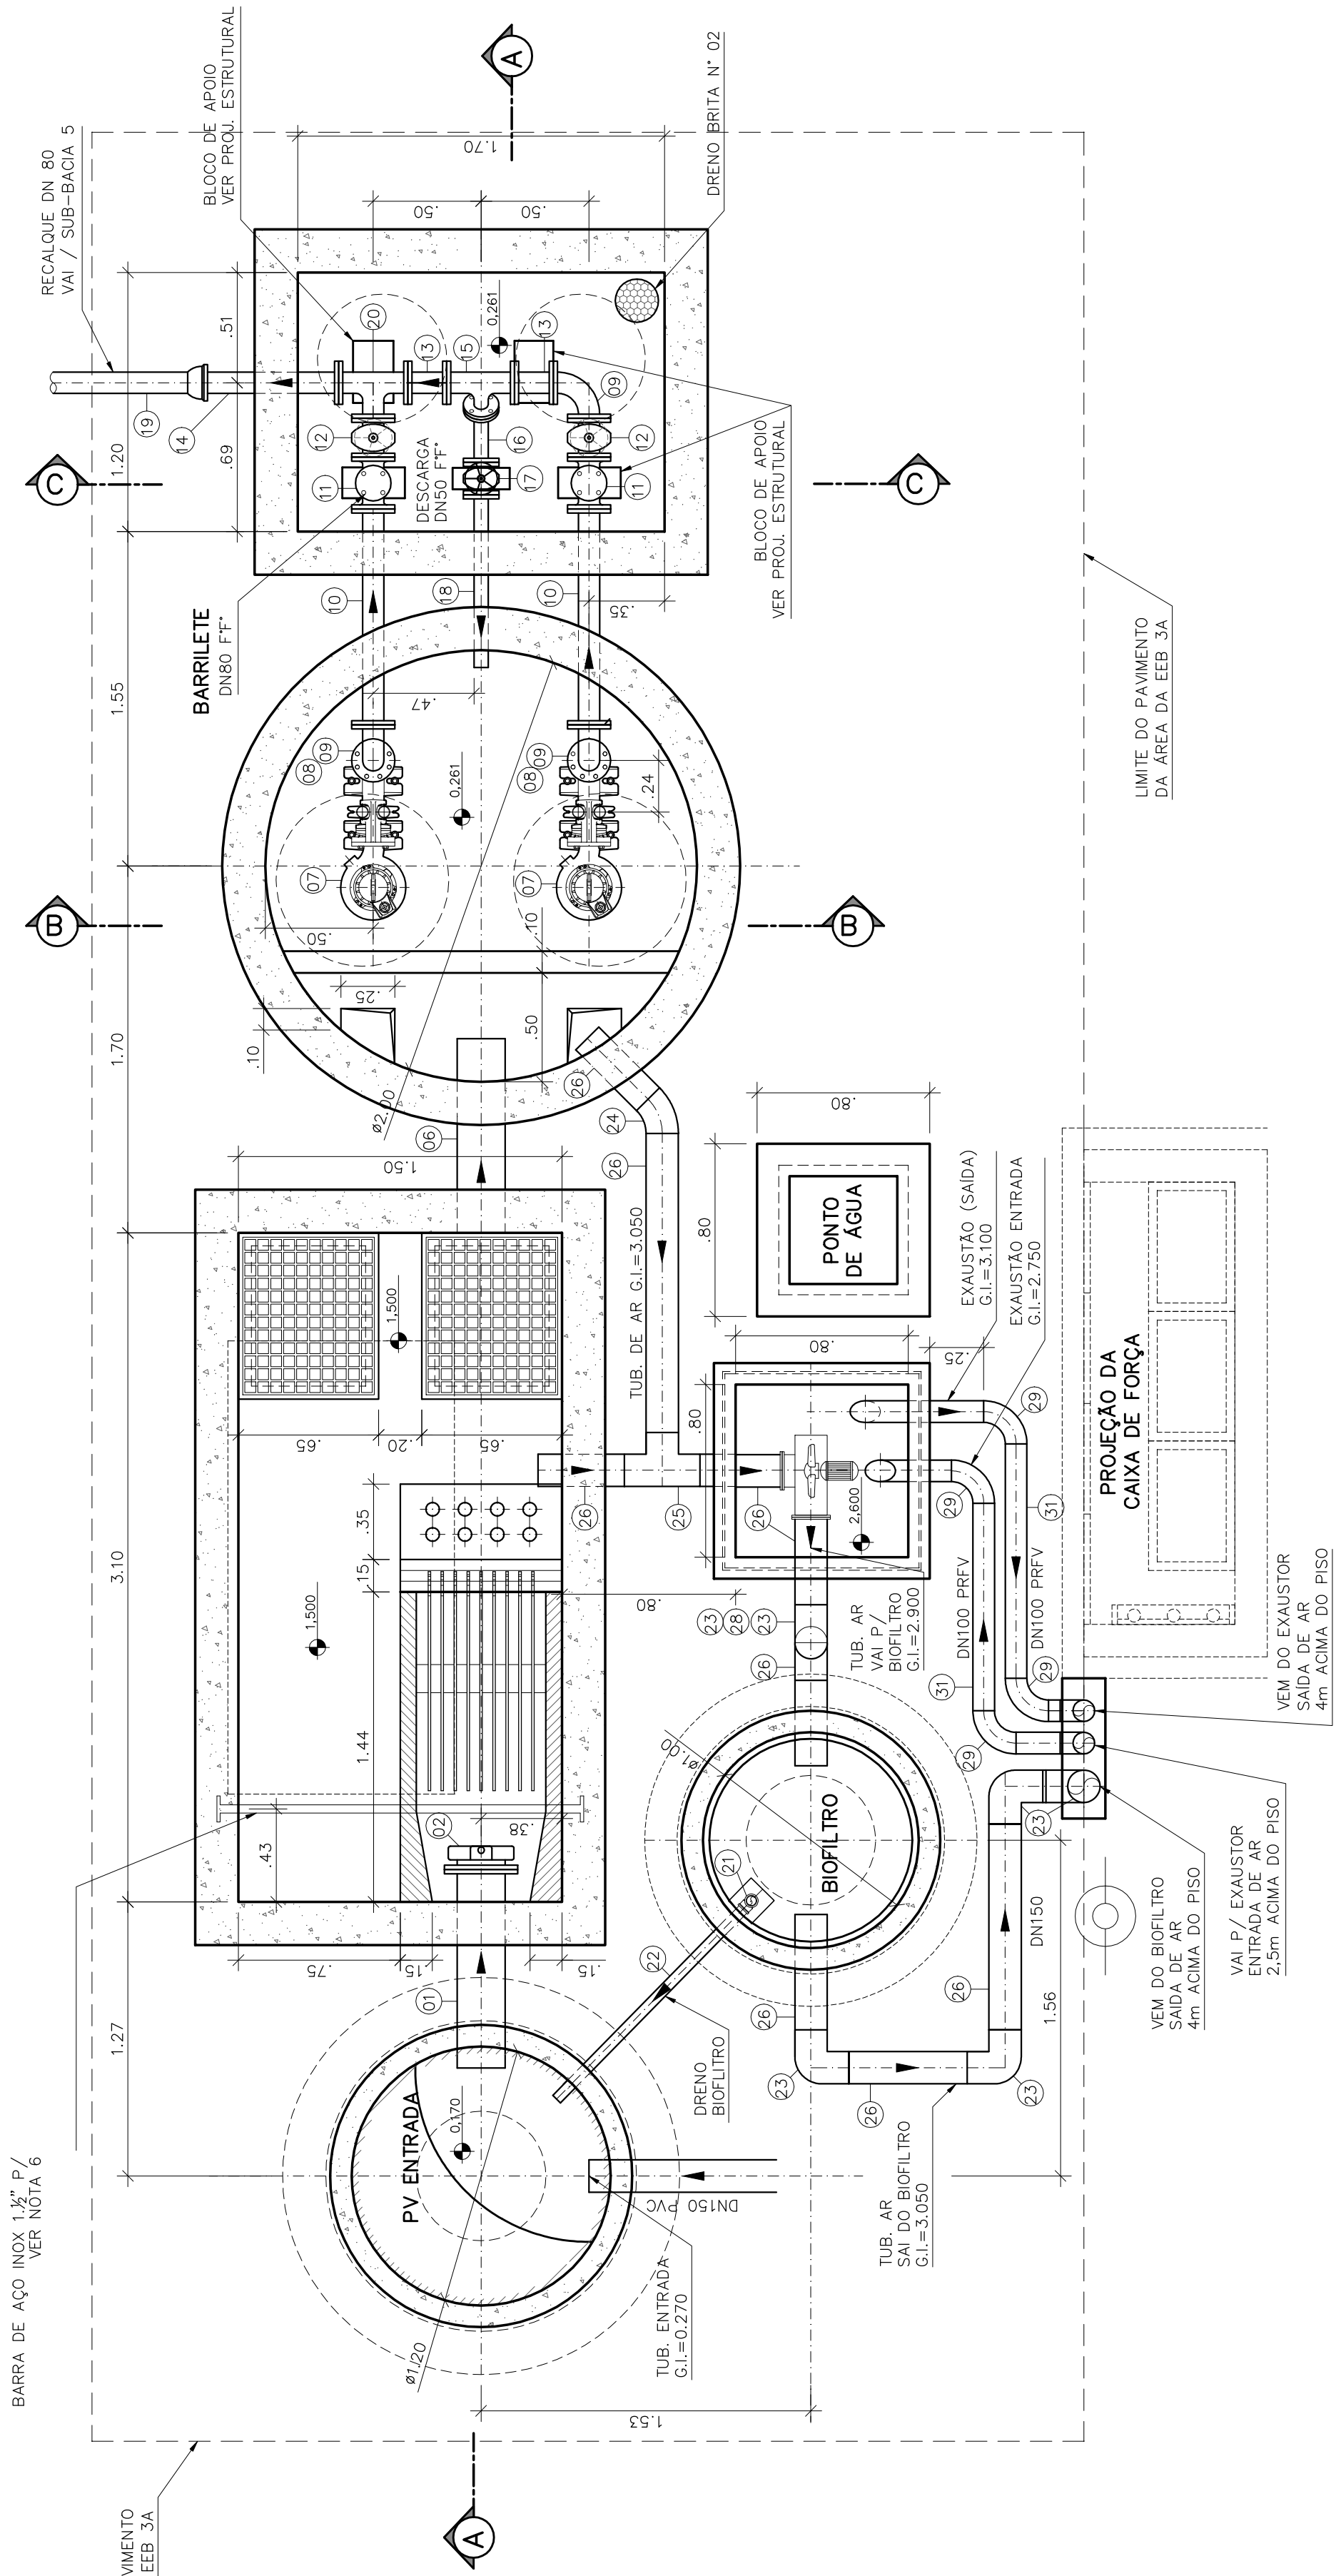


PLANTA BAIXA
ESCALA 1:25

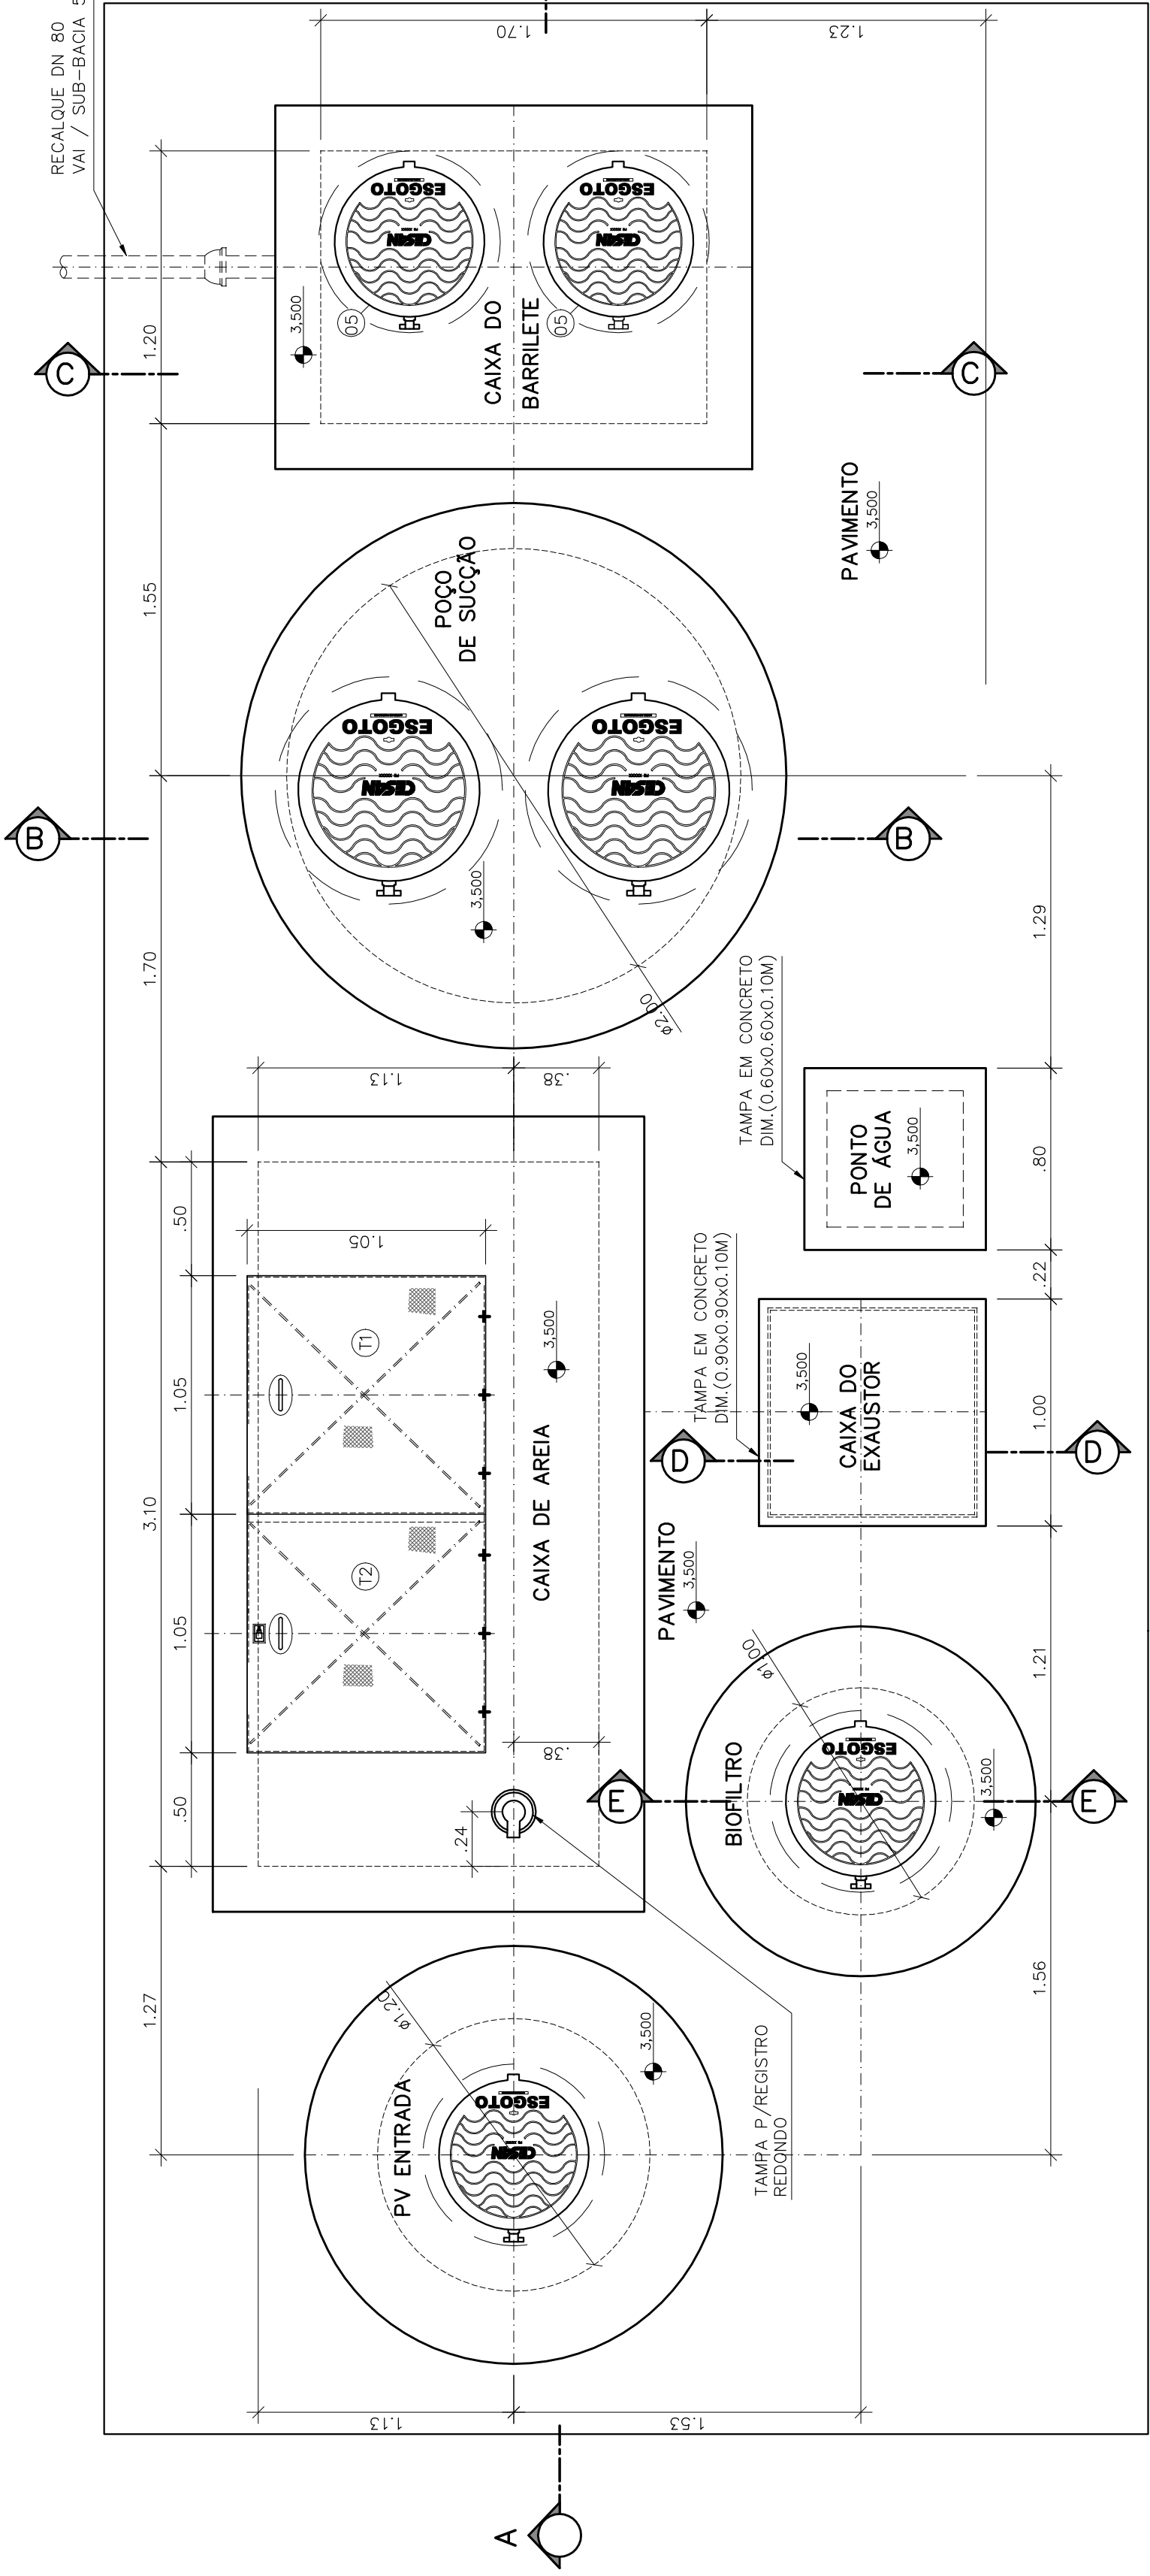


VISTA SUPERIOR
ESCALA 1:25

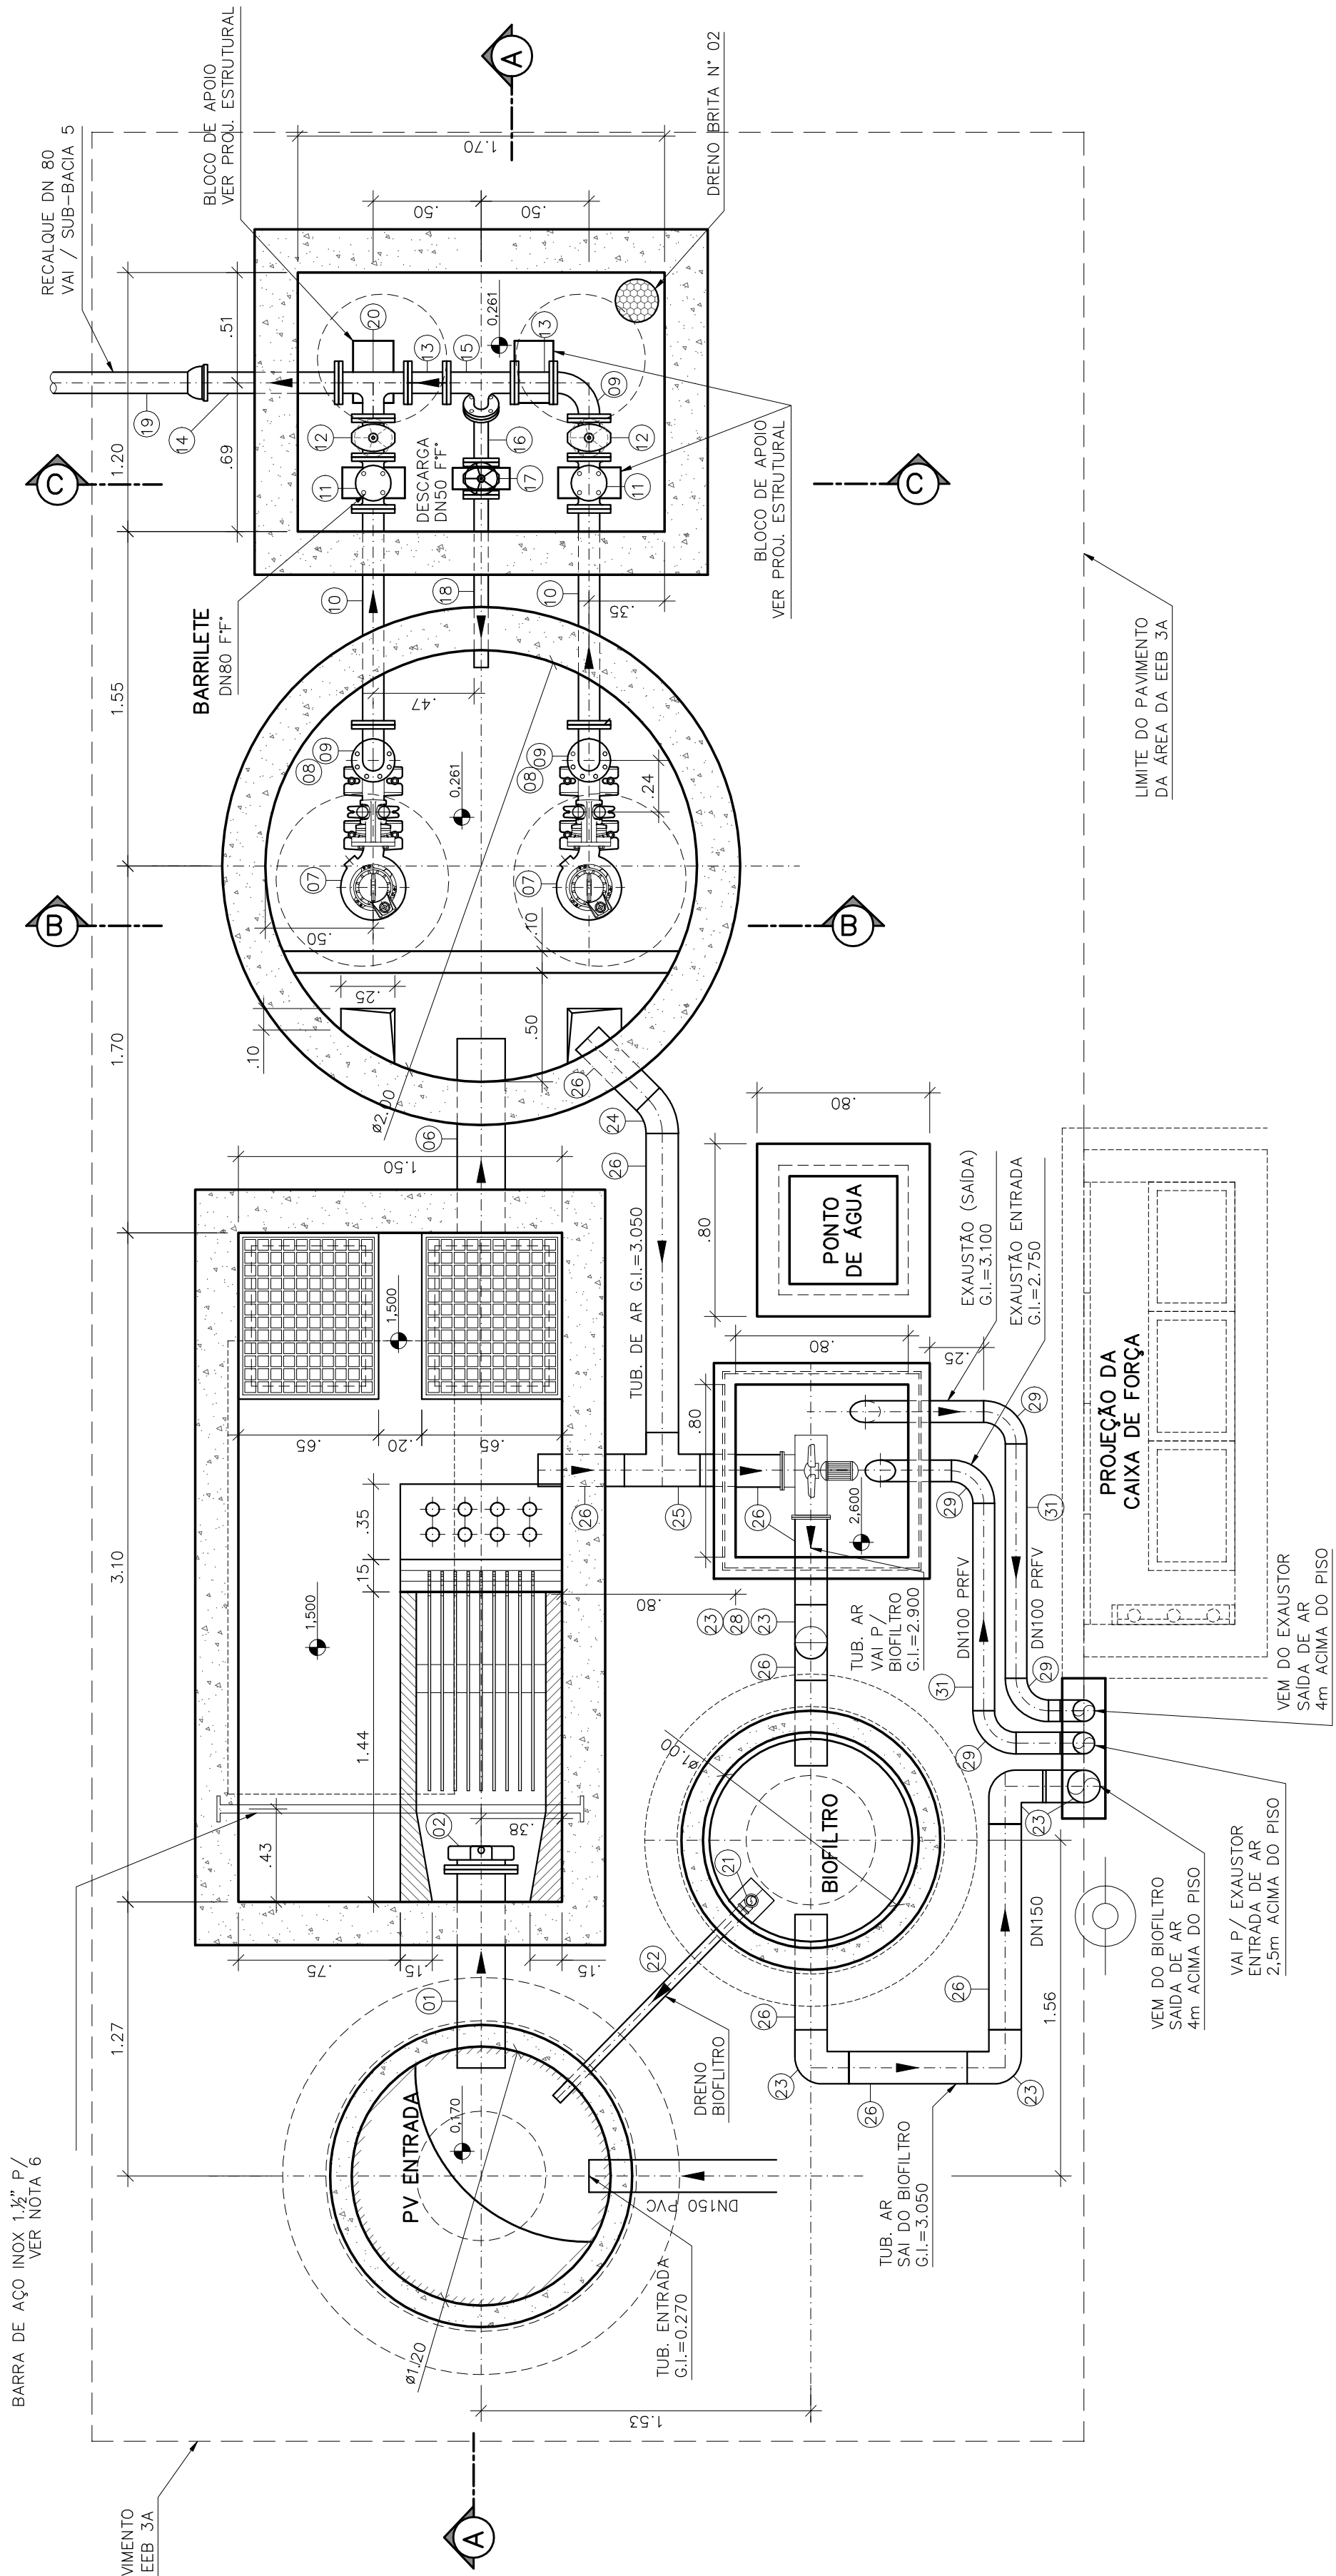


PLANTA BAIXA
ESCALA 1:25

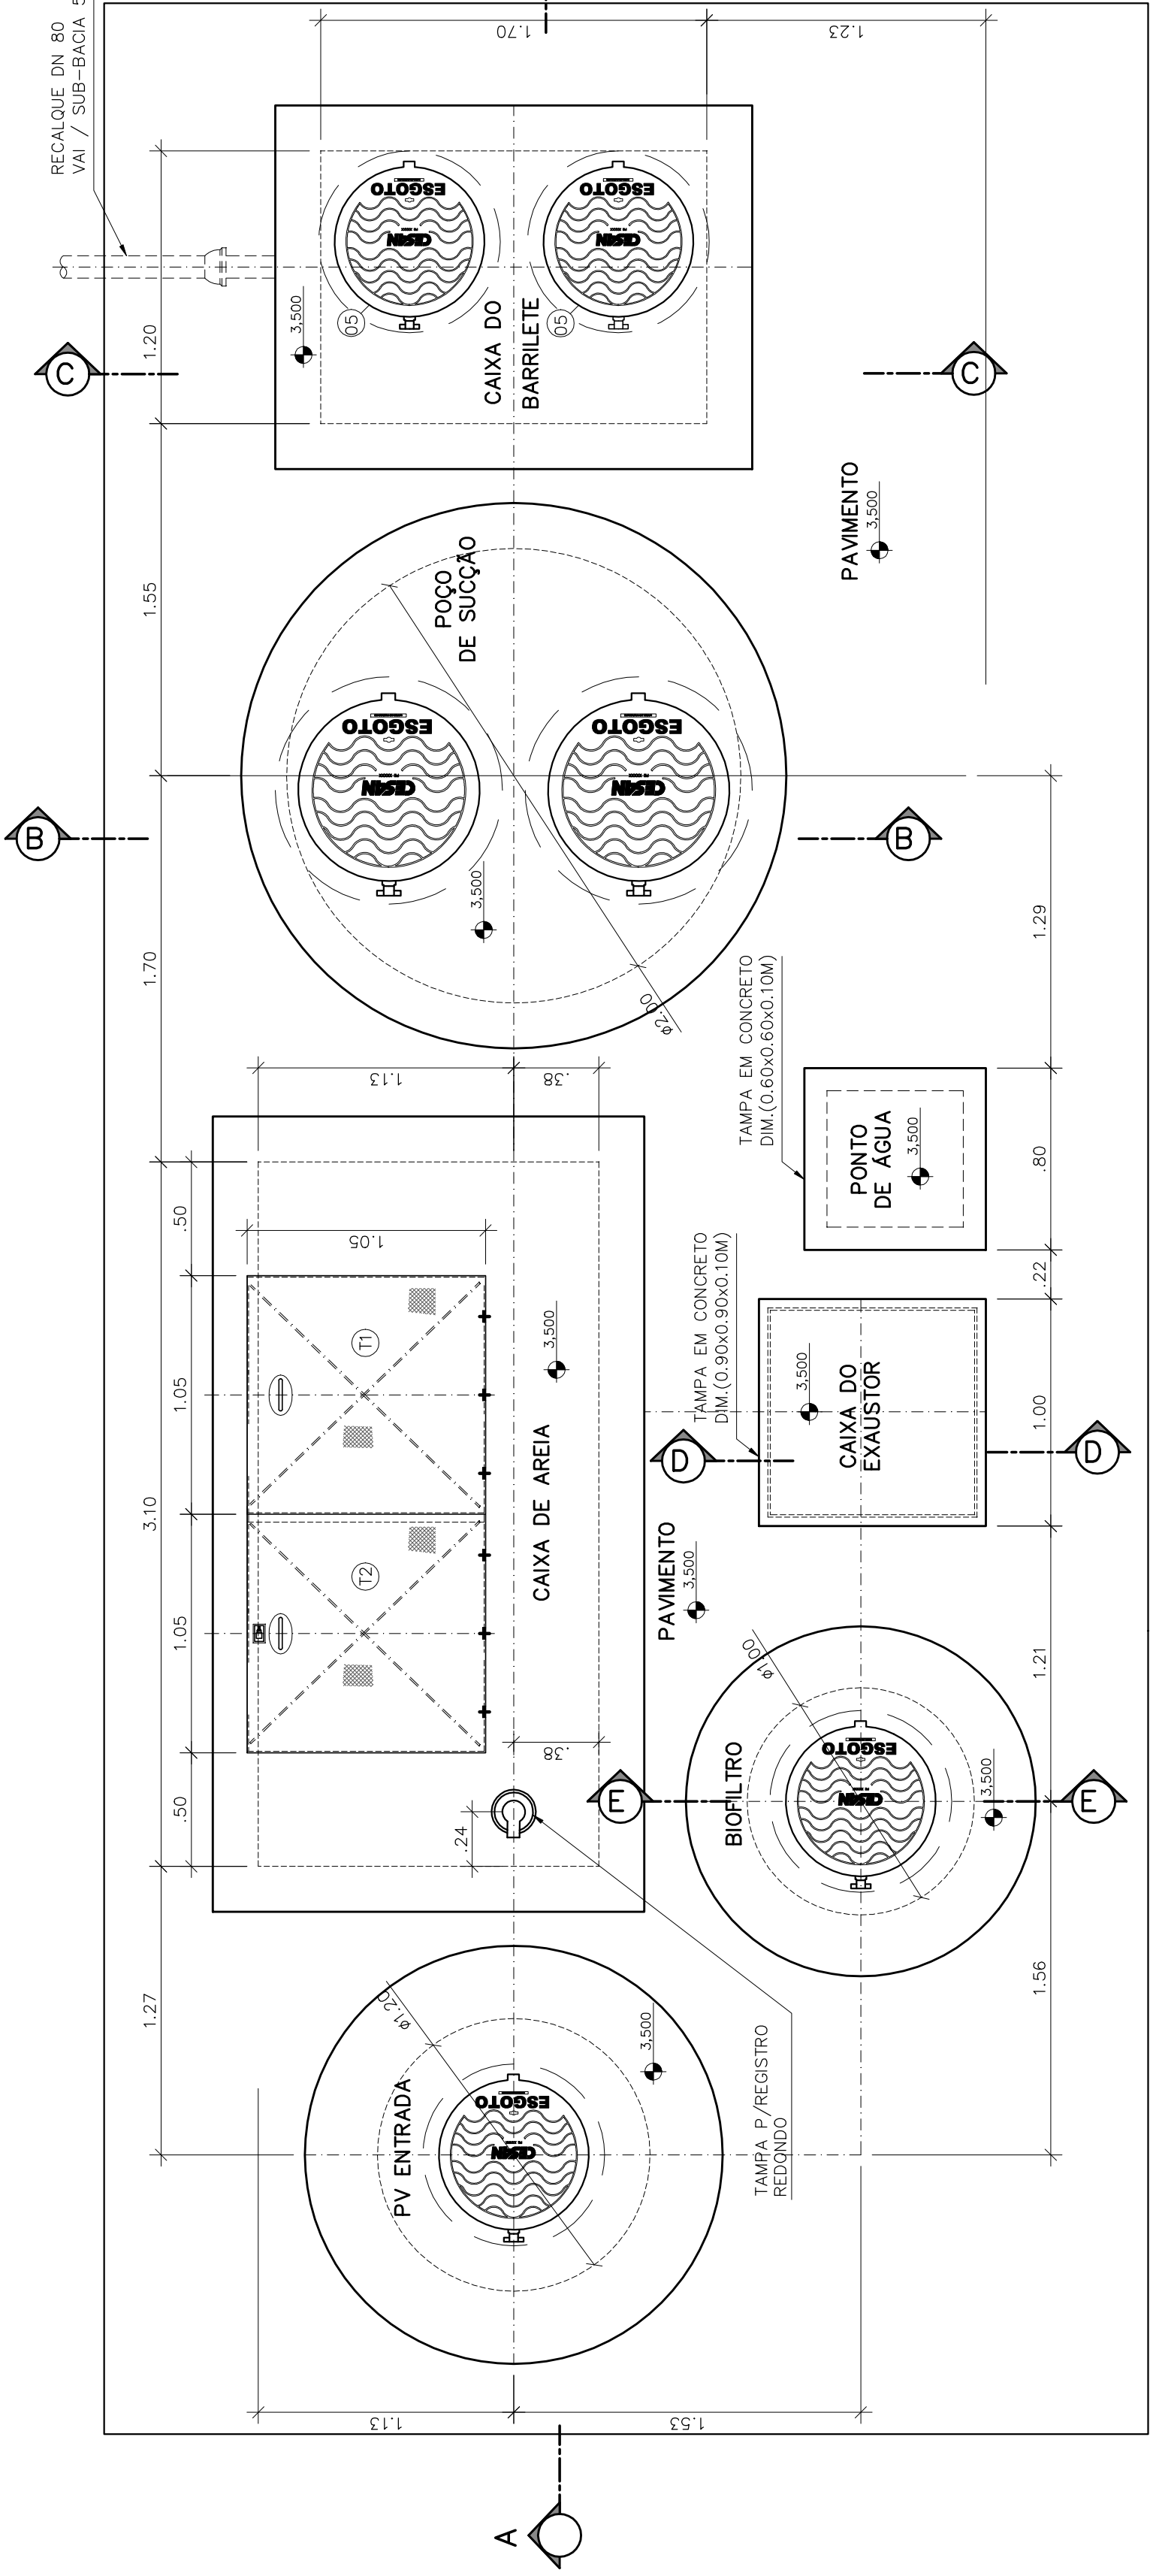


VISTA SUPERIOR
ESCALA 1:25

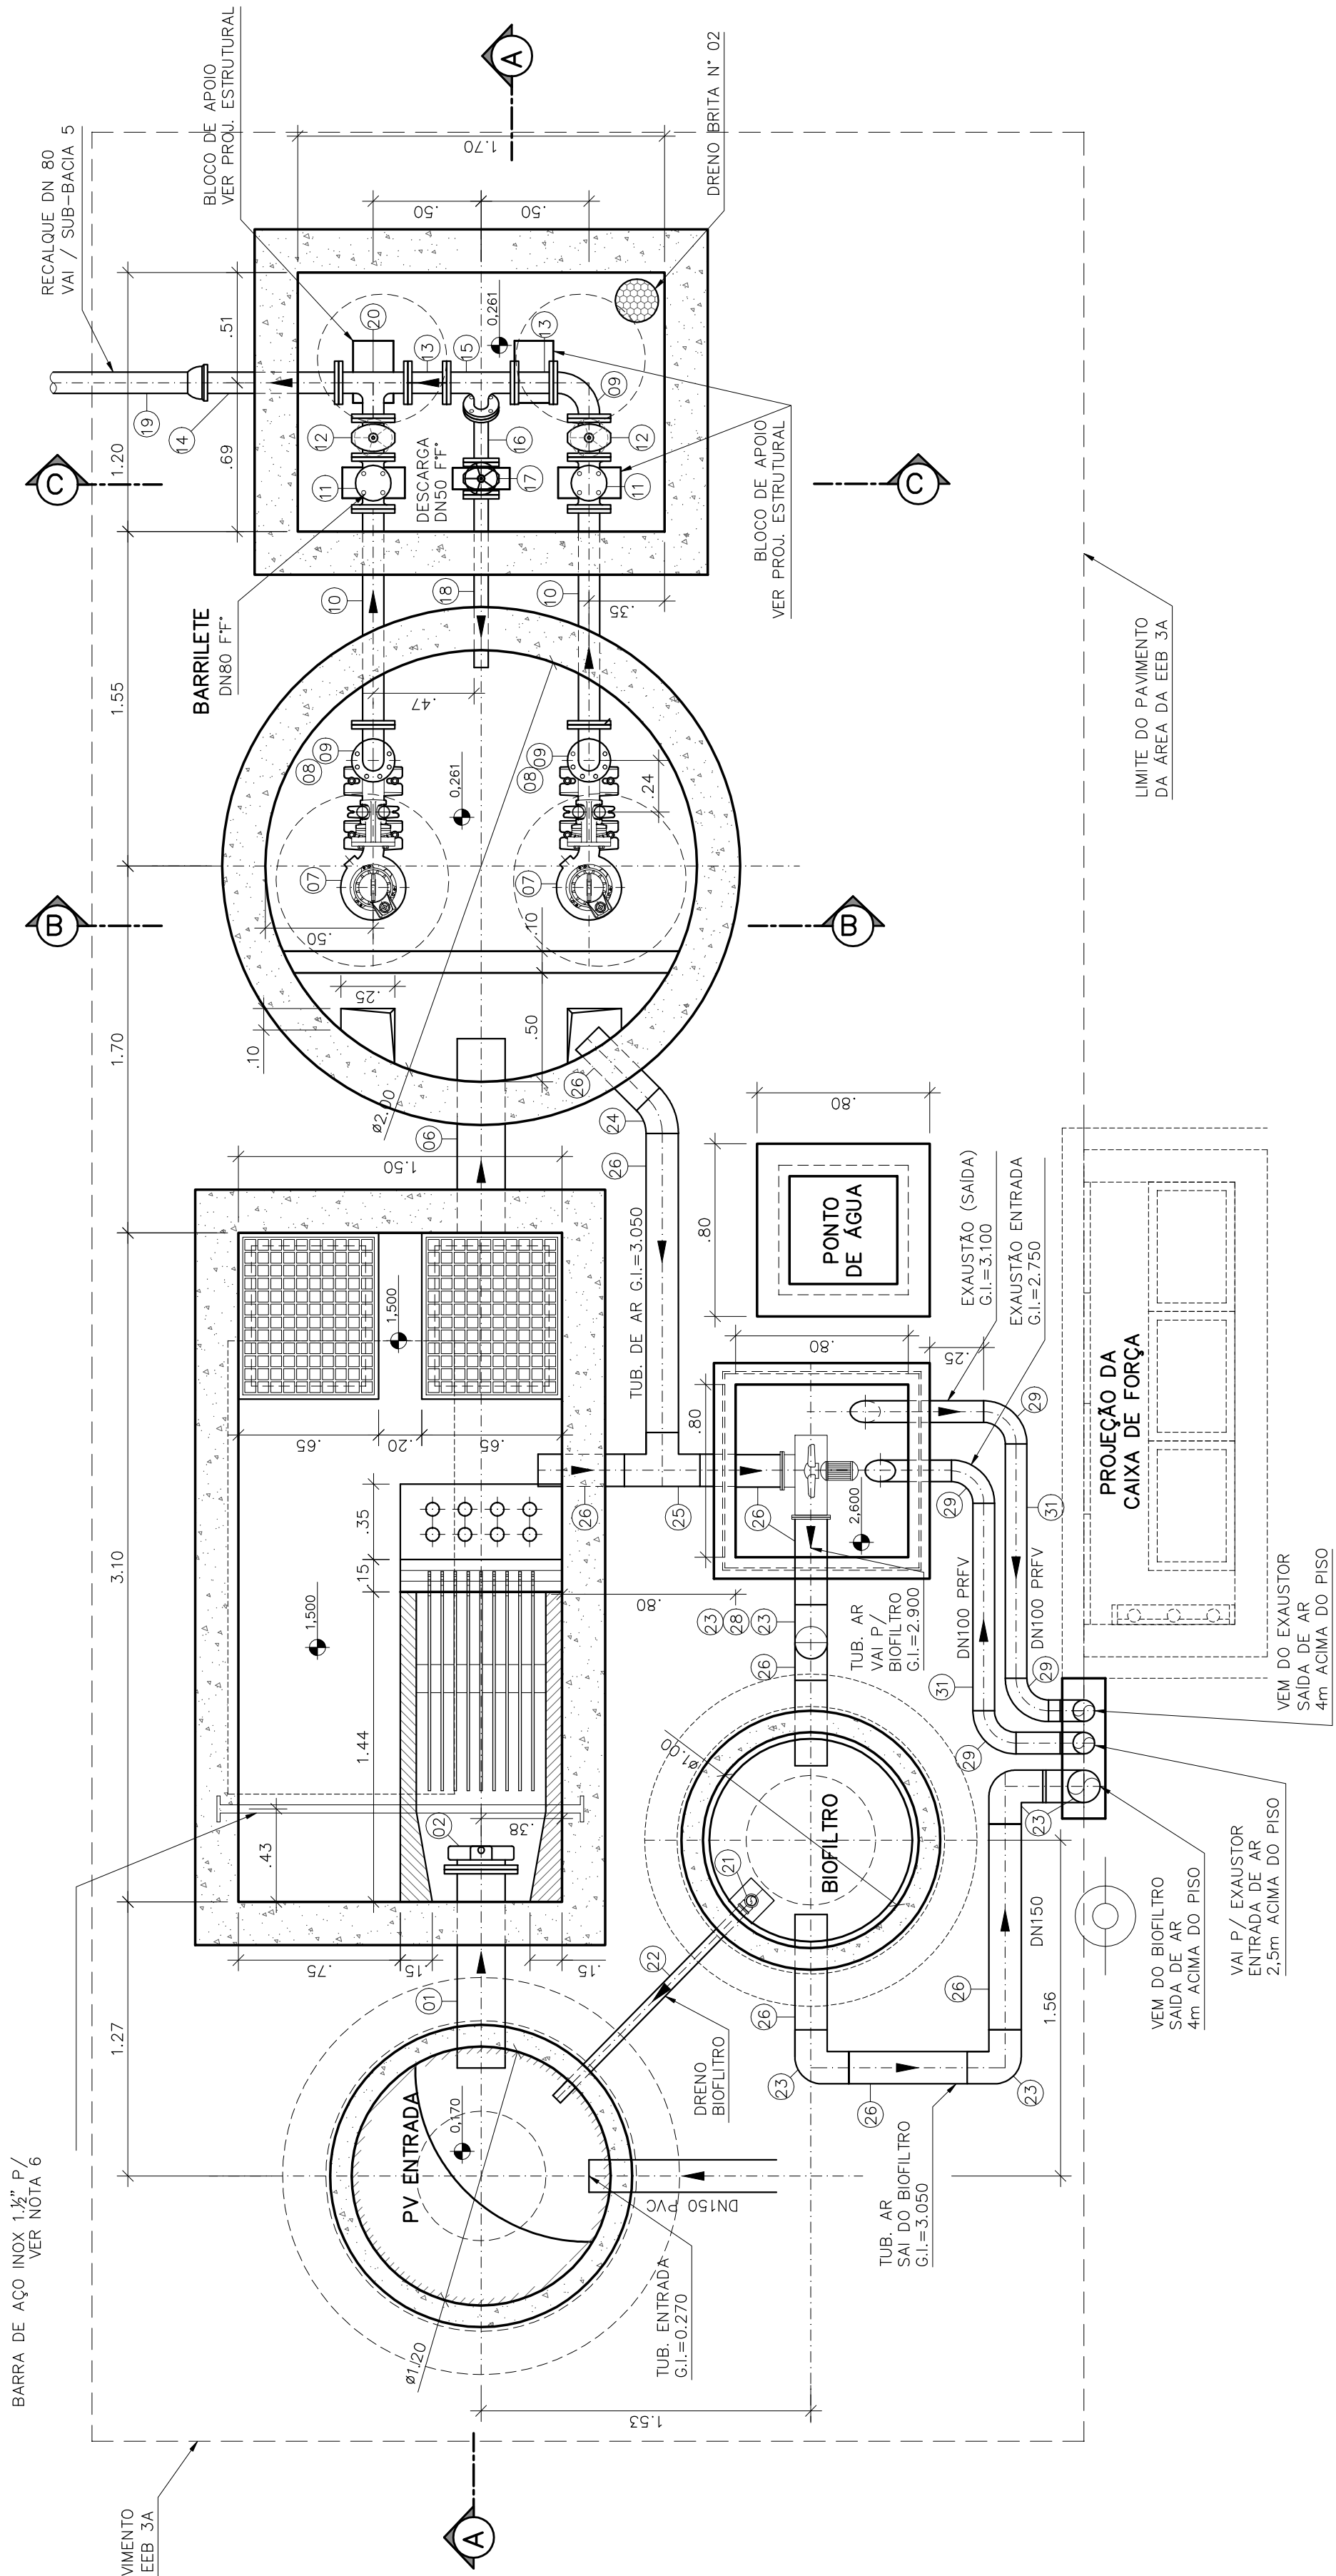


PLANTA BAIXA
ESCALA 1:25

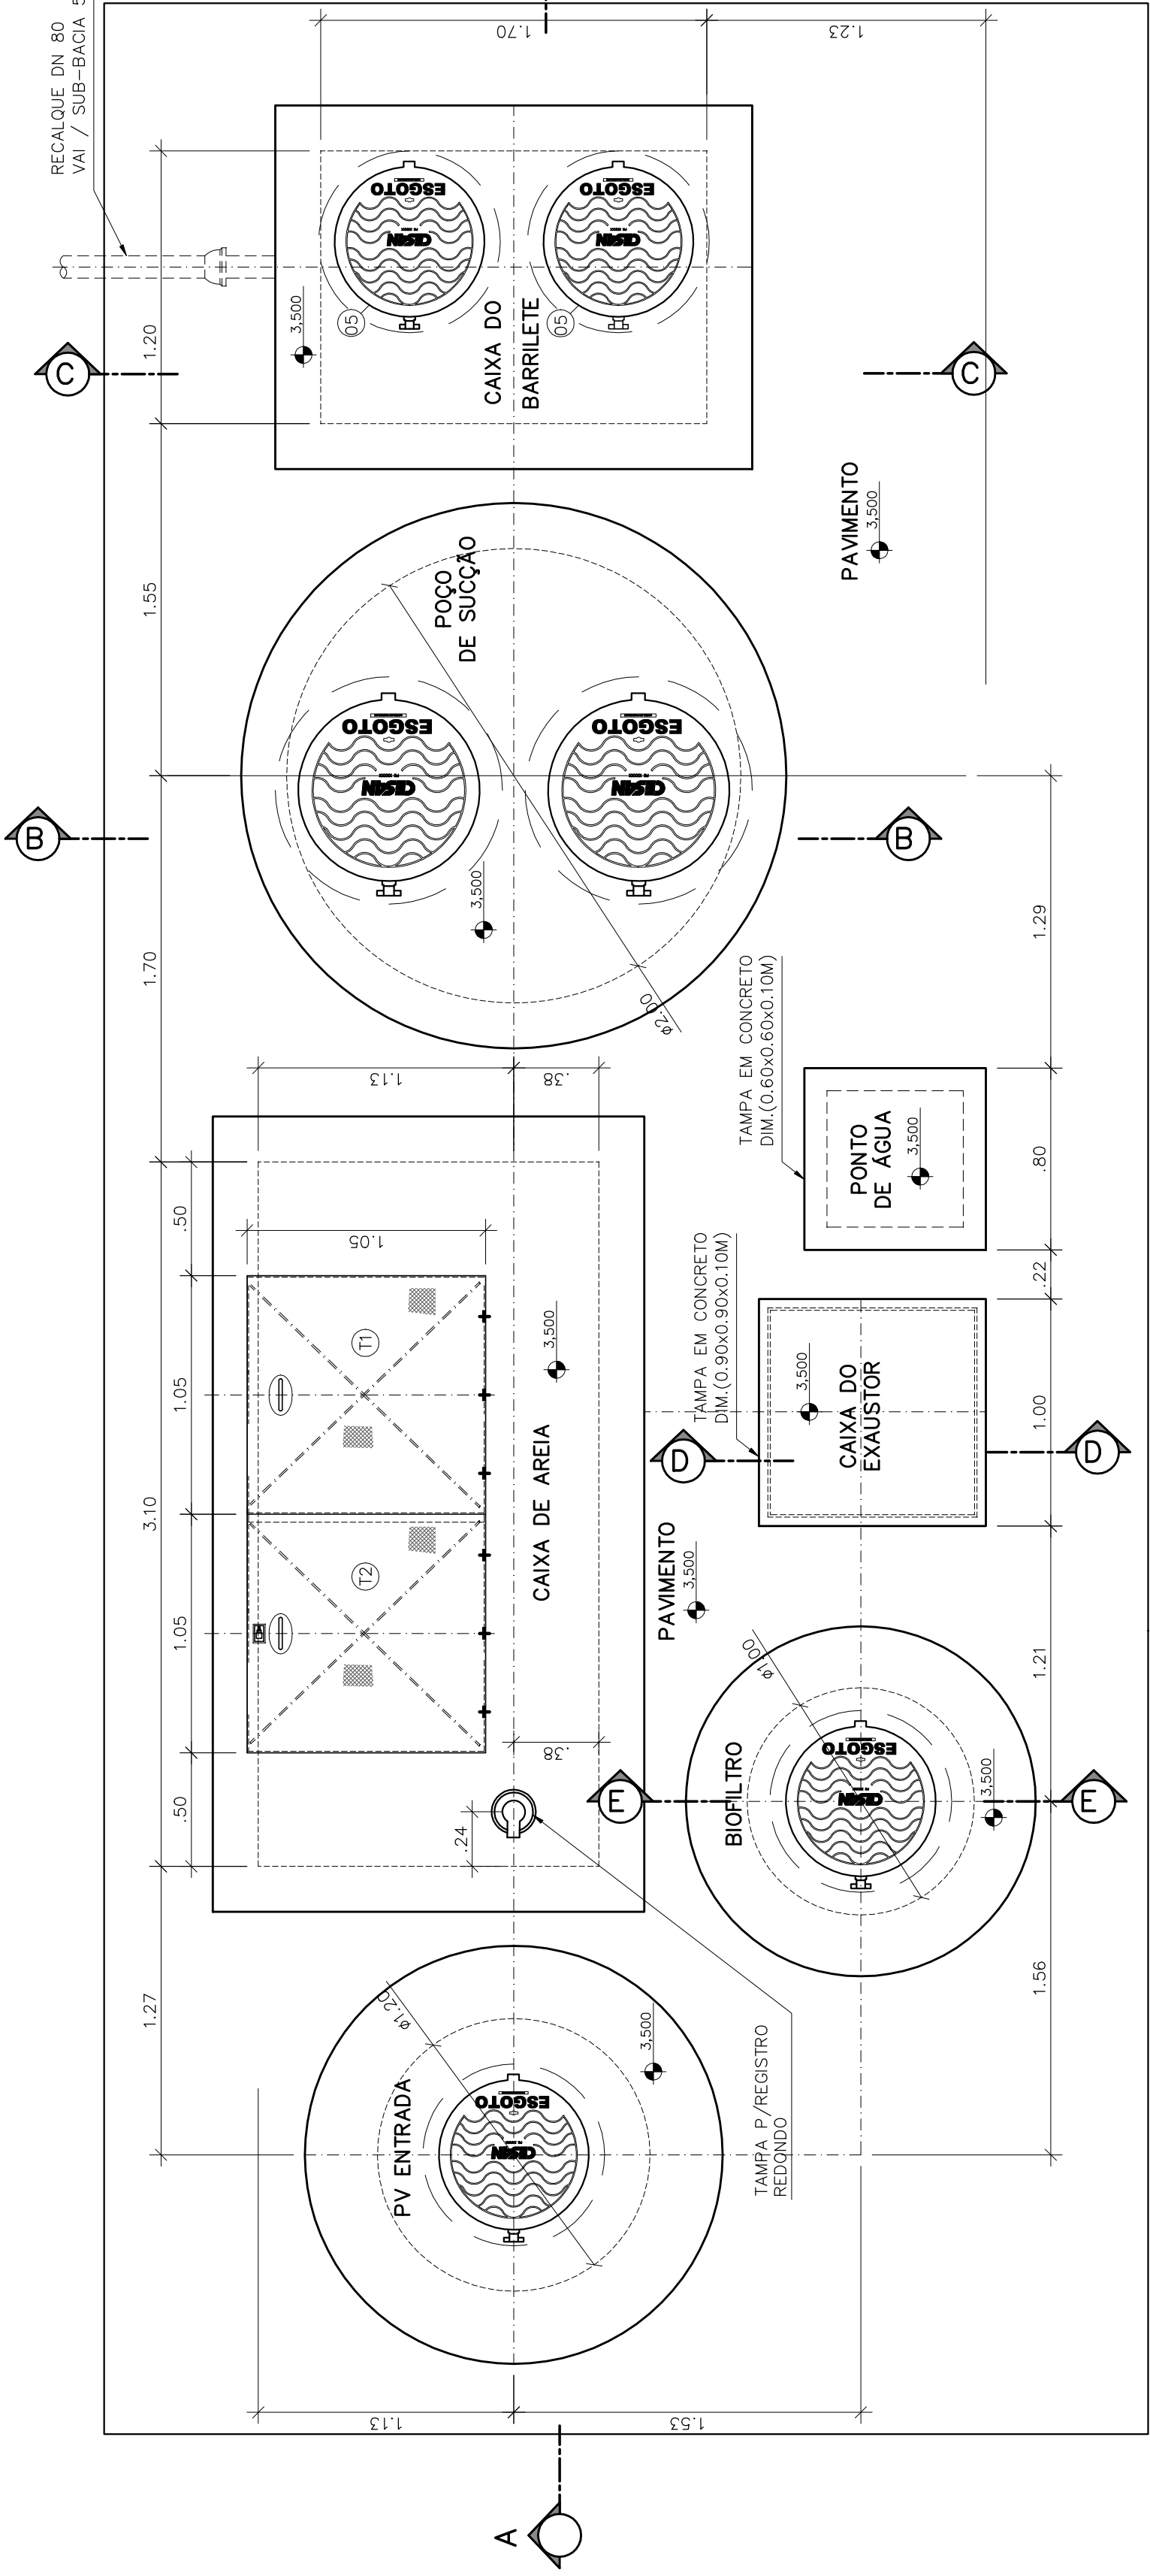


VISTA SUPERIOR
ESCALA 1:25

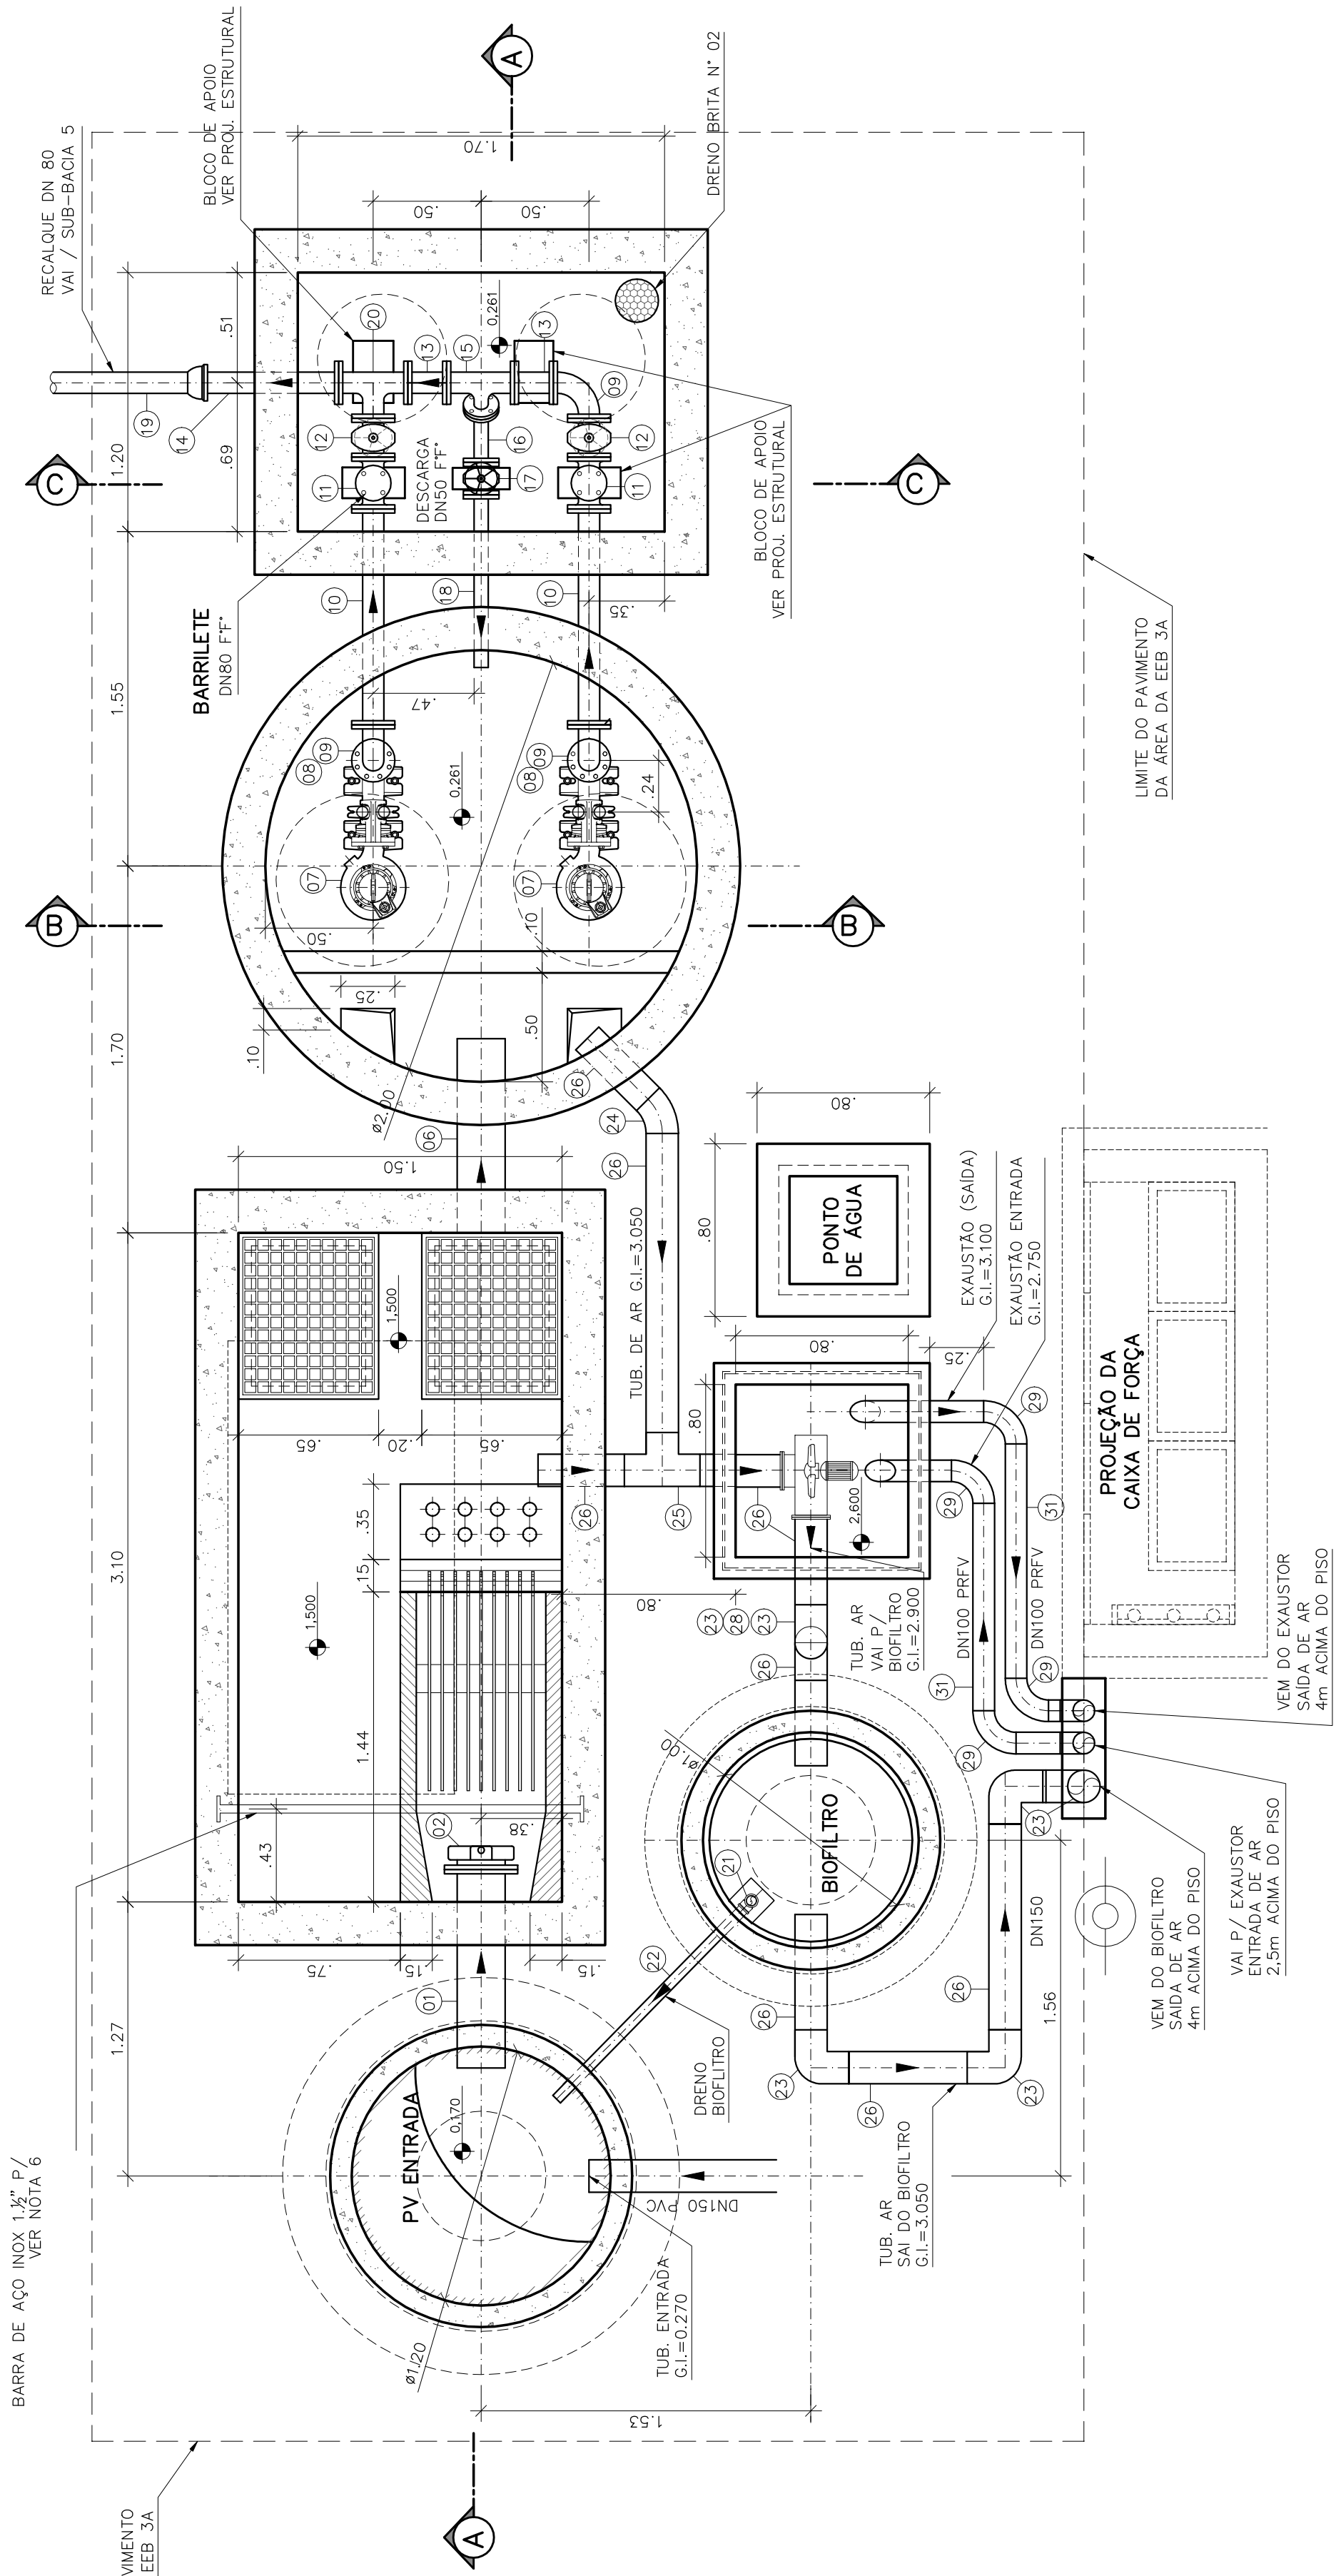


PLANTA BAIXA
ESCALA 1:25

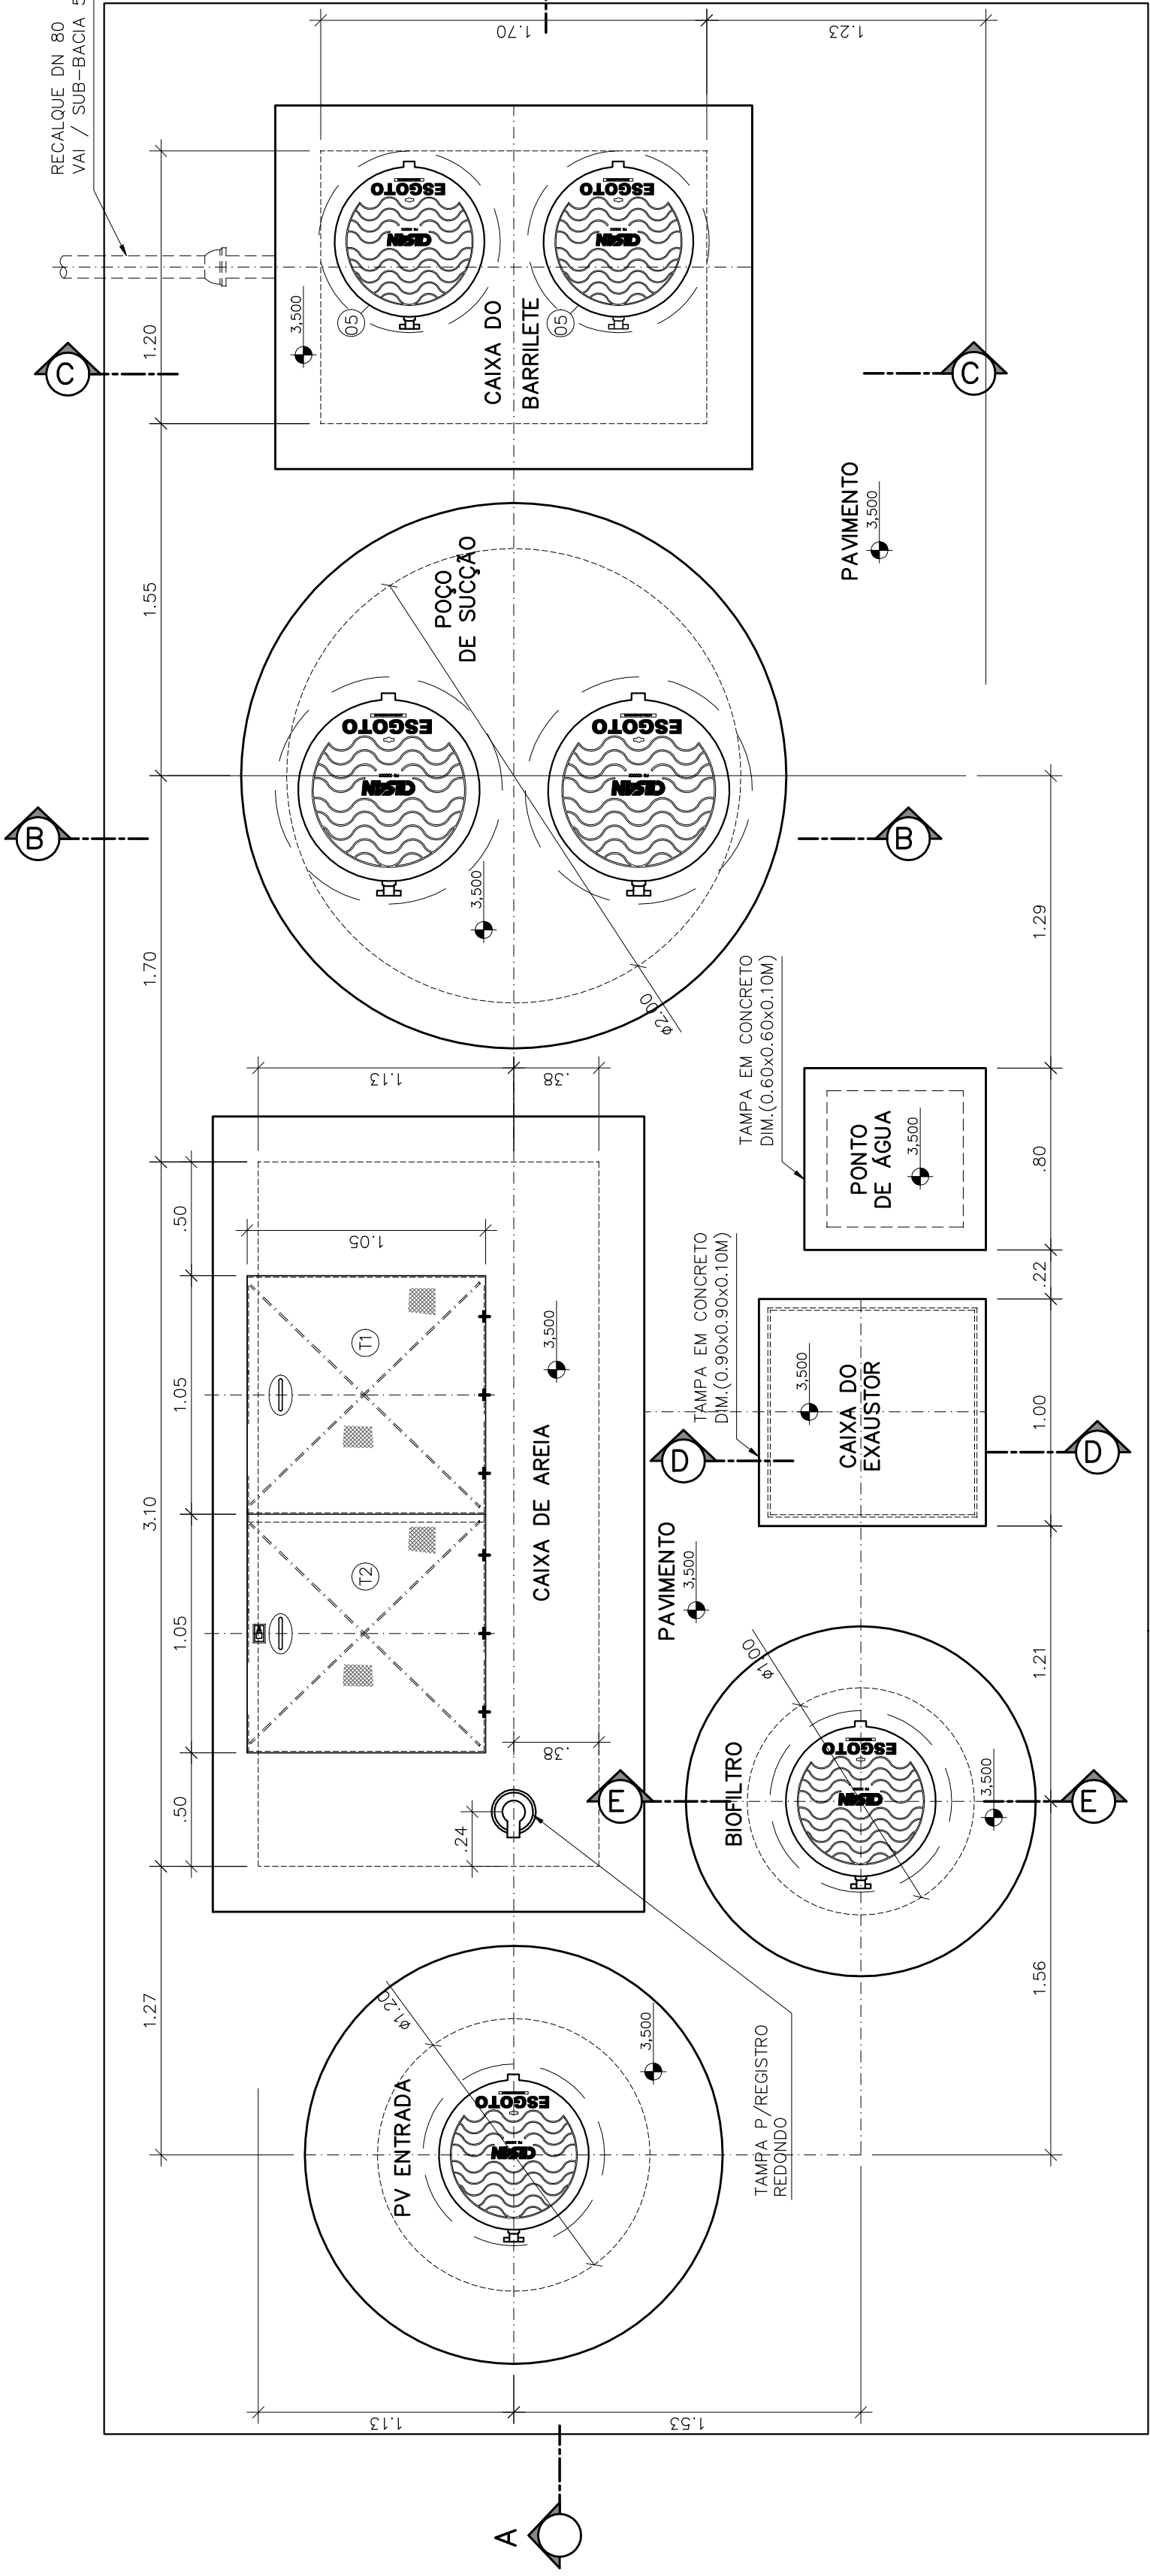


VISTA SUPERIOR
ESCALA 1:25

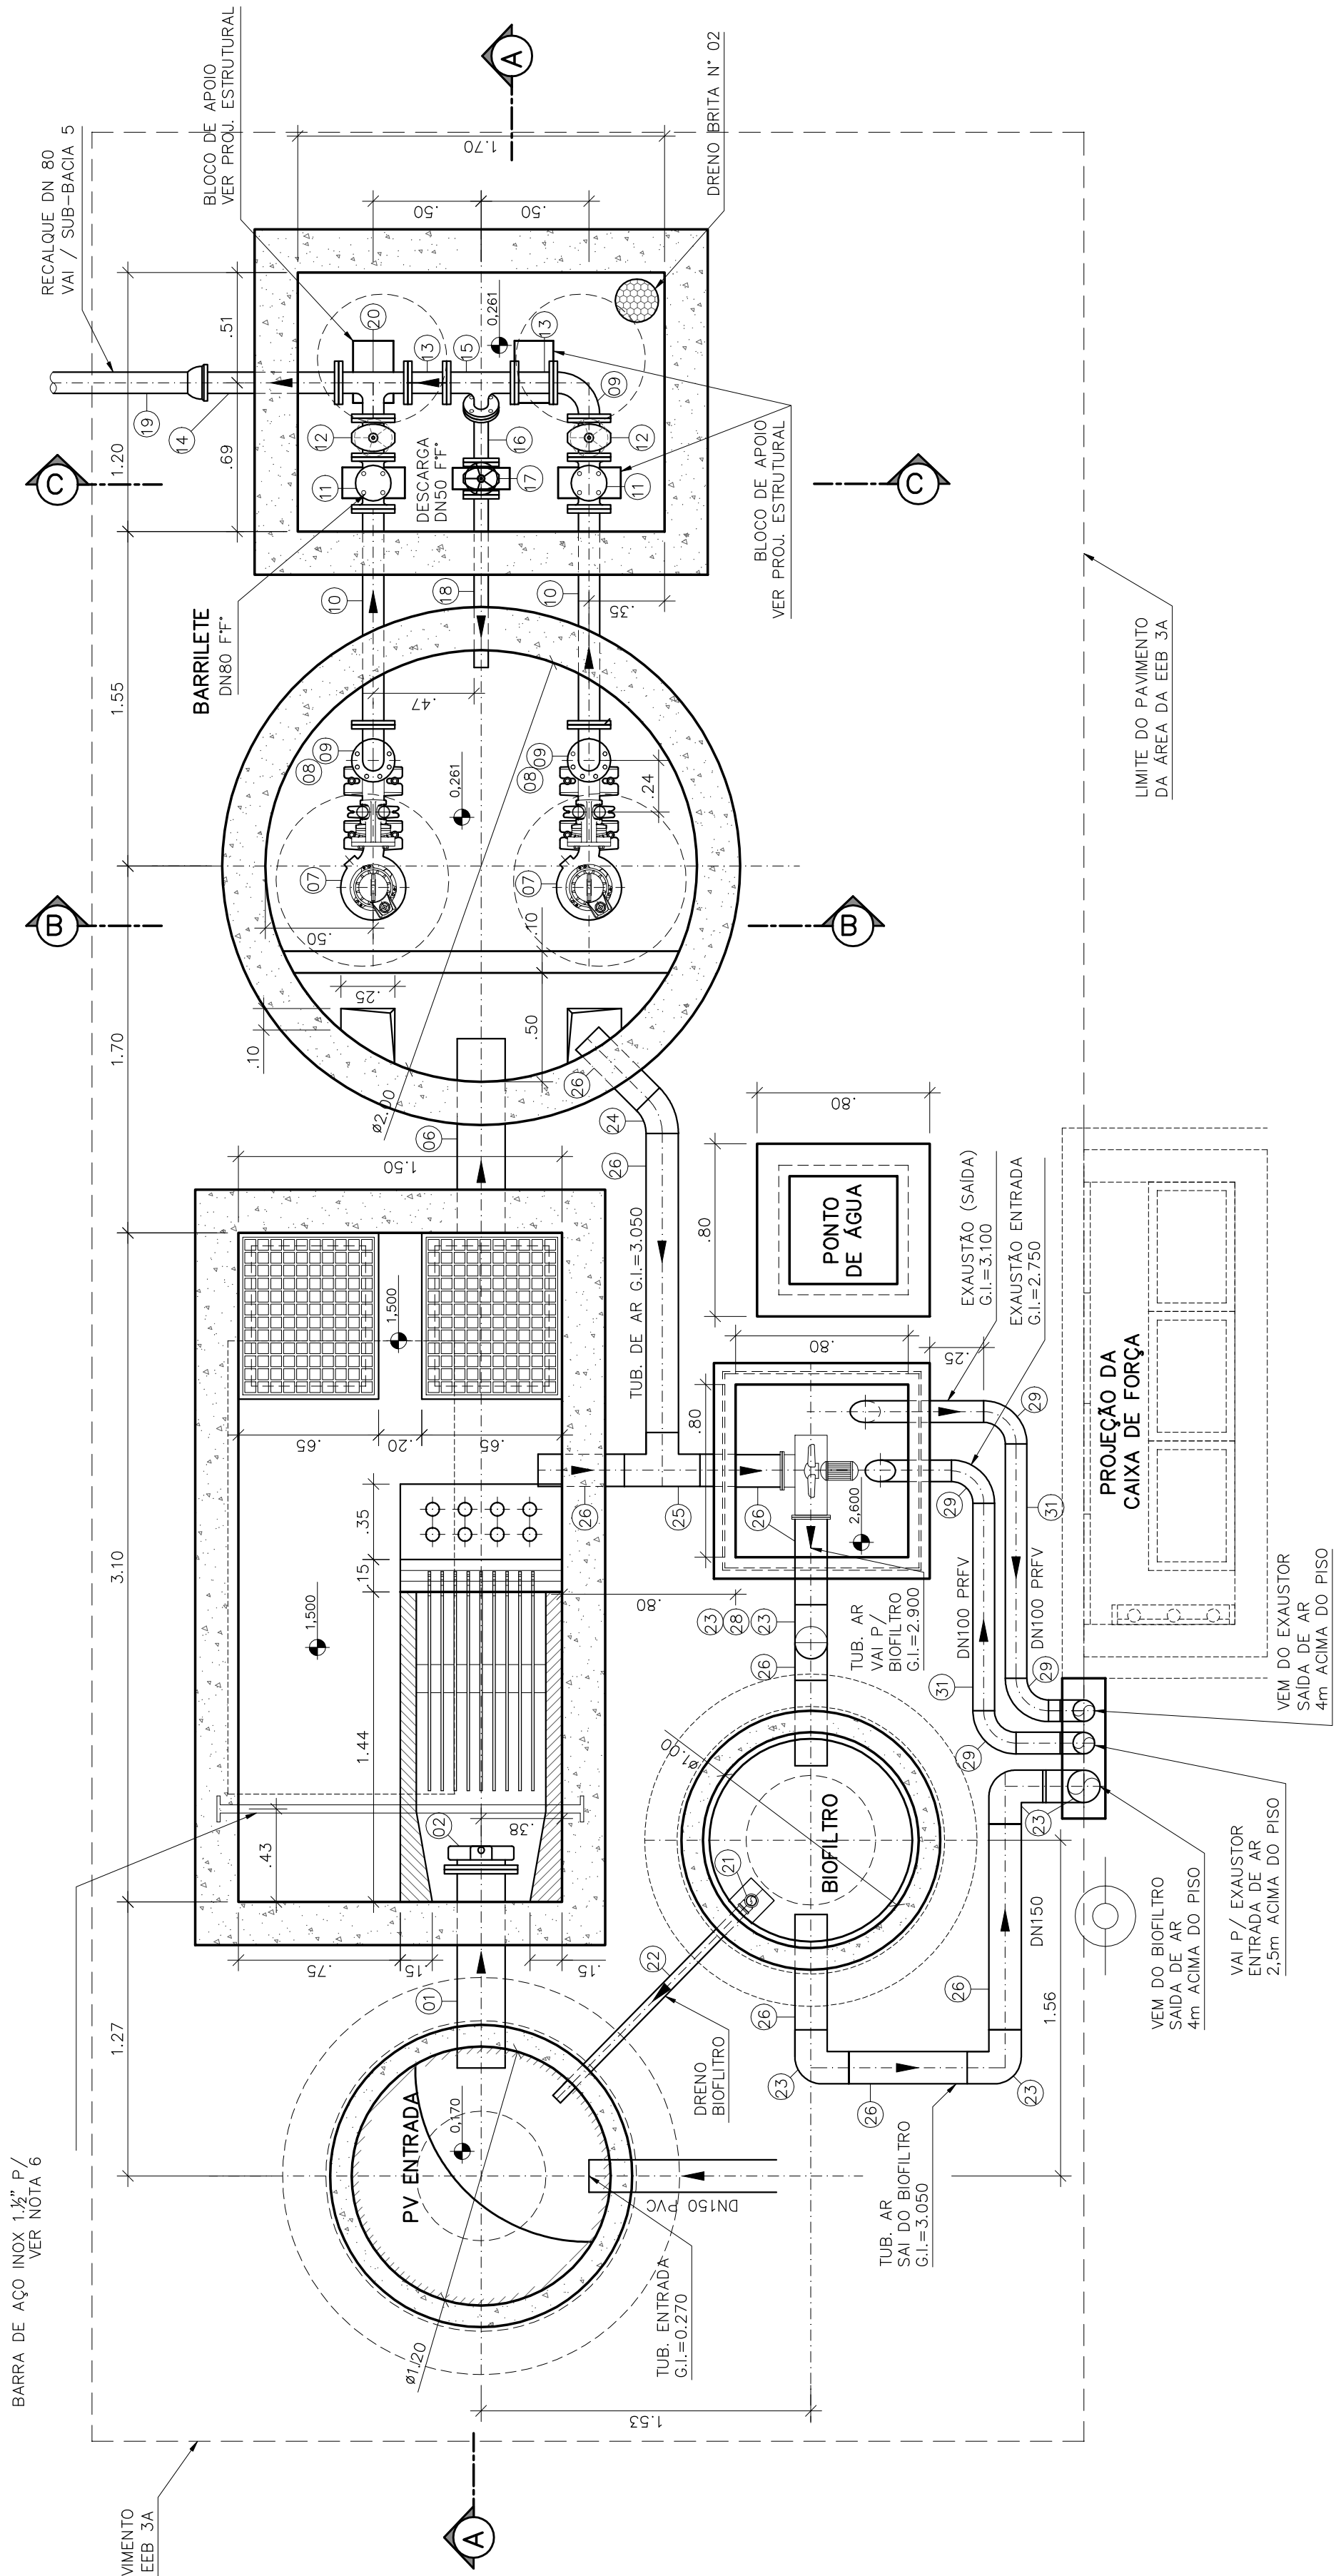


PLANTA BAIXA
ESCALA 1:25

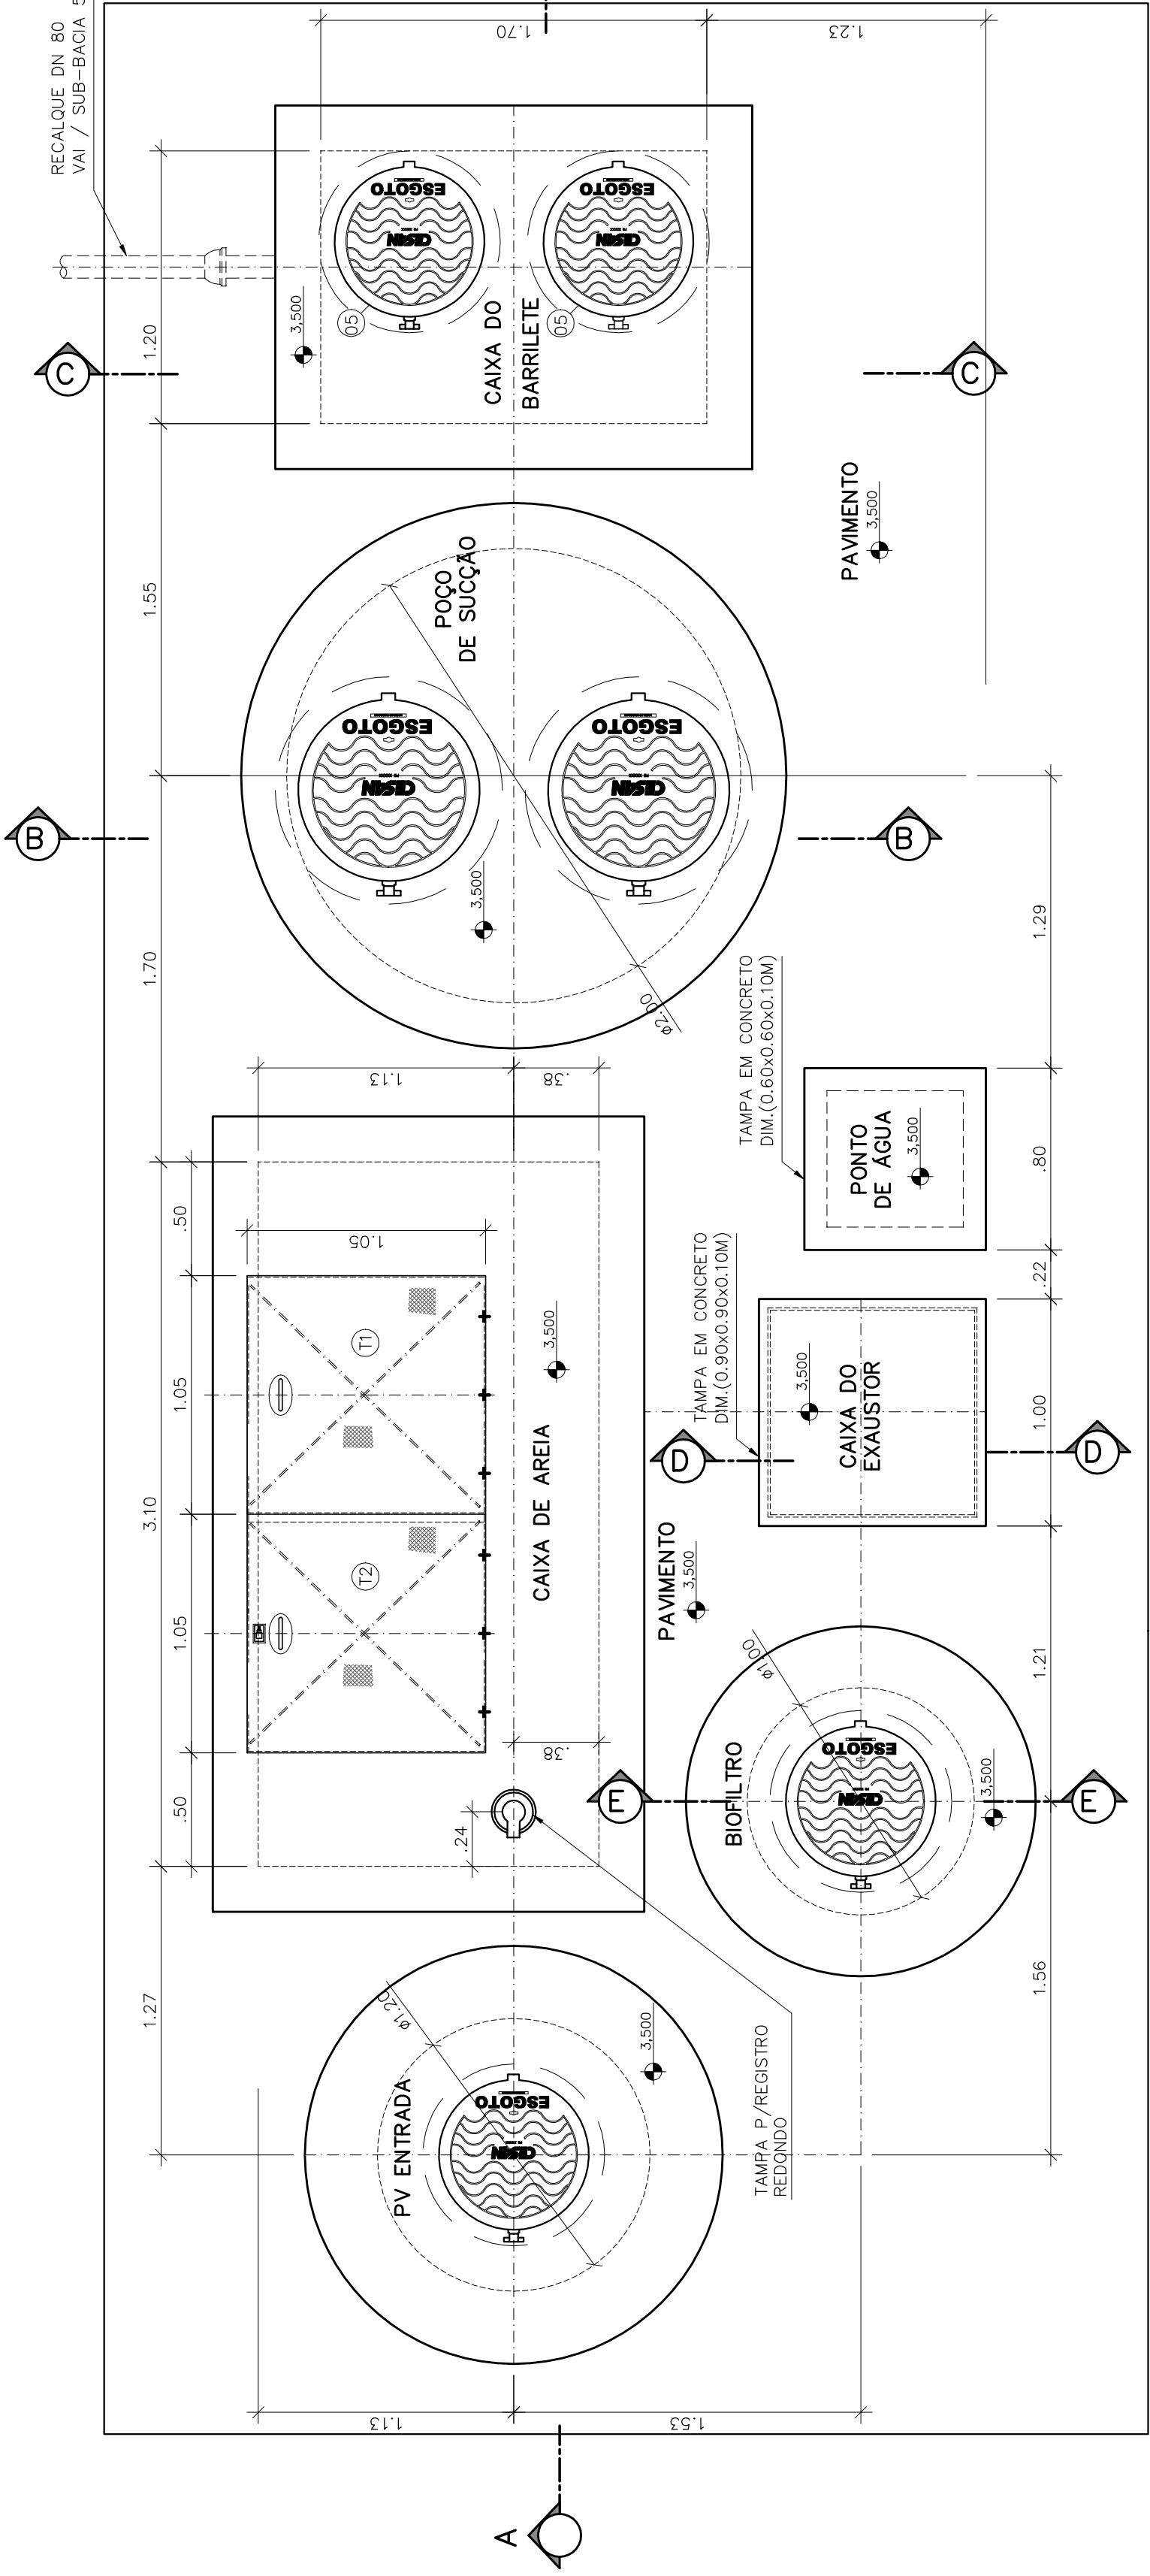


VISTA SUPERIOR
ESCALA 1:25

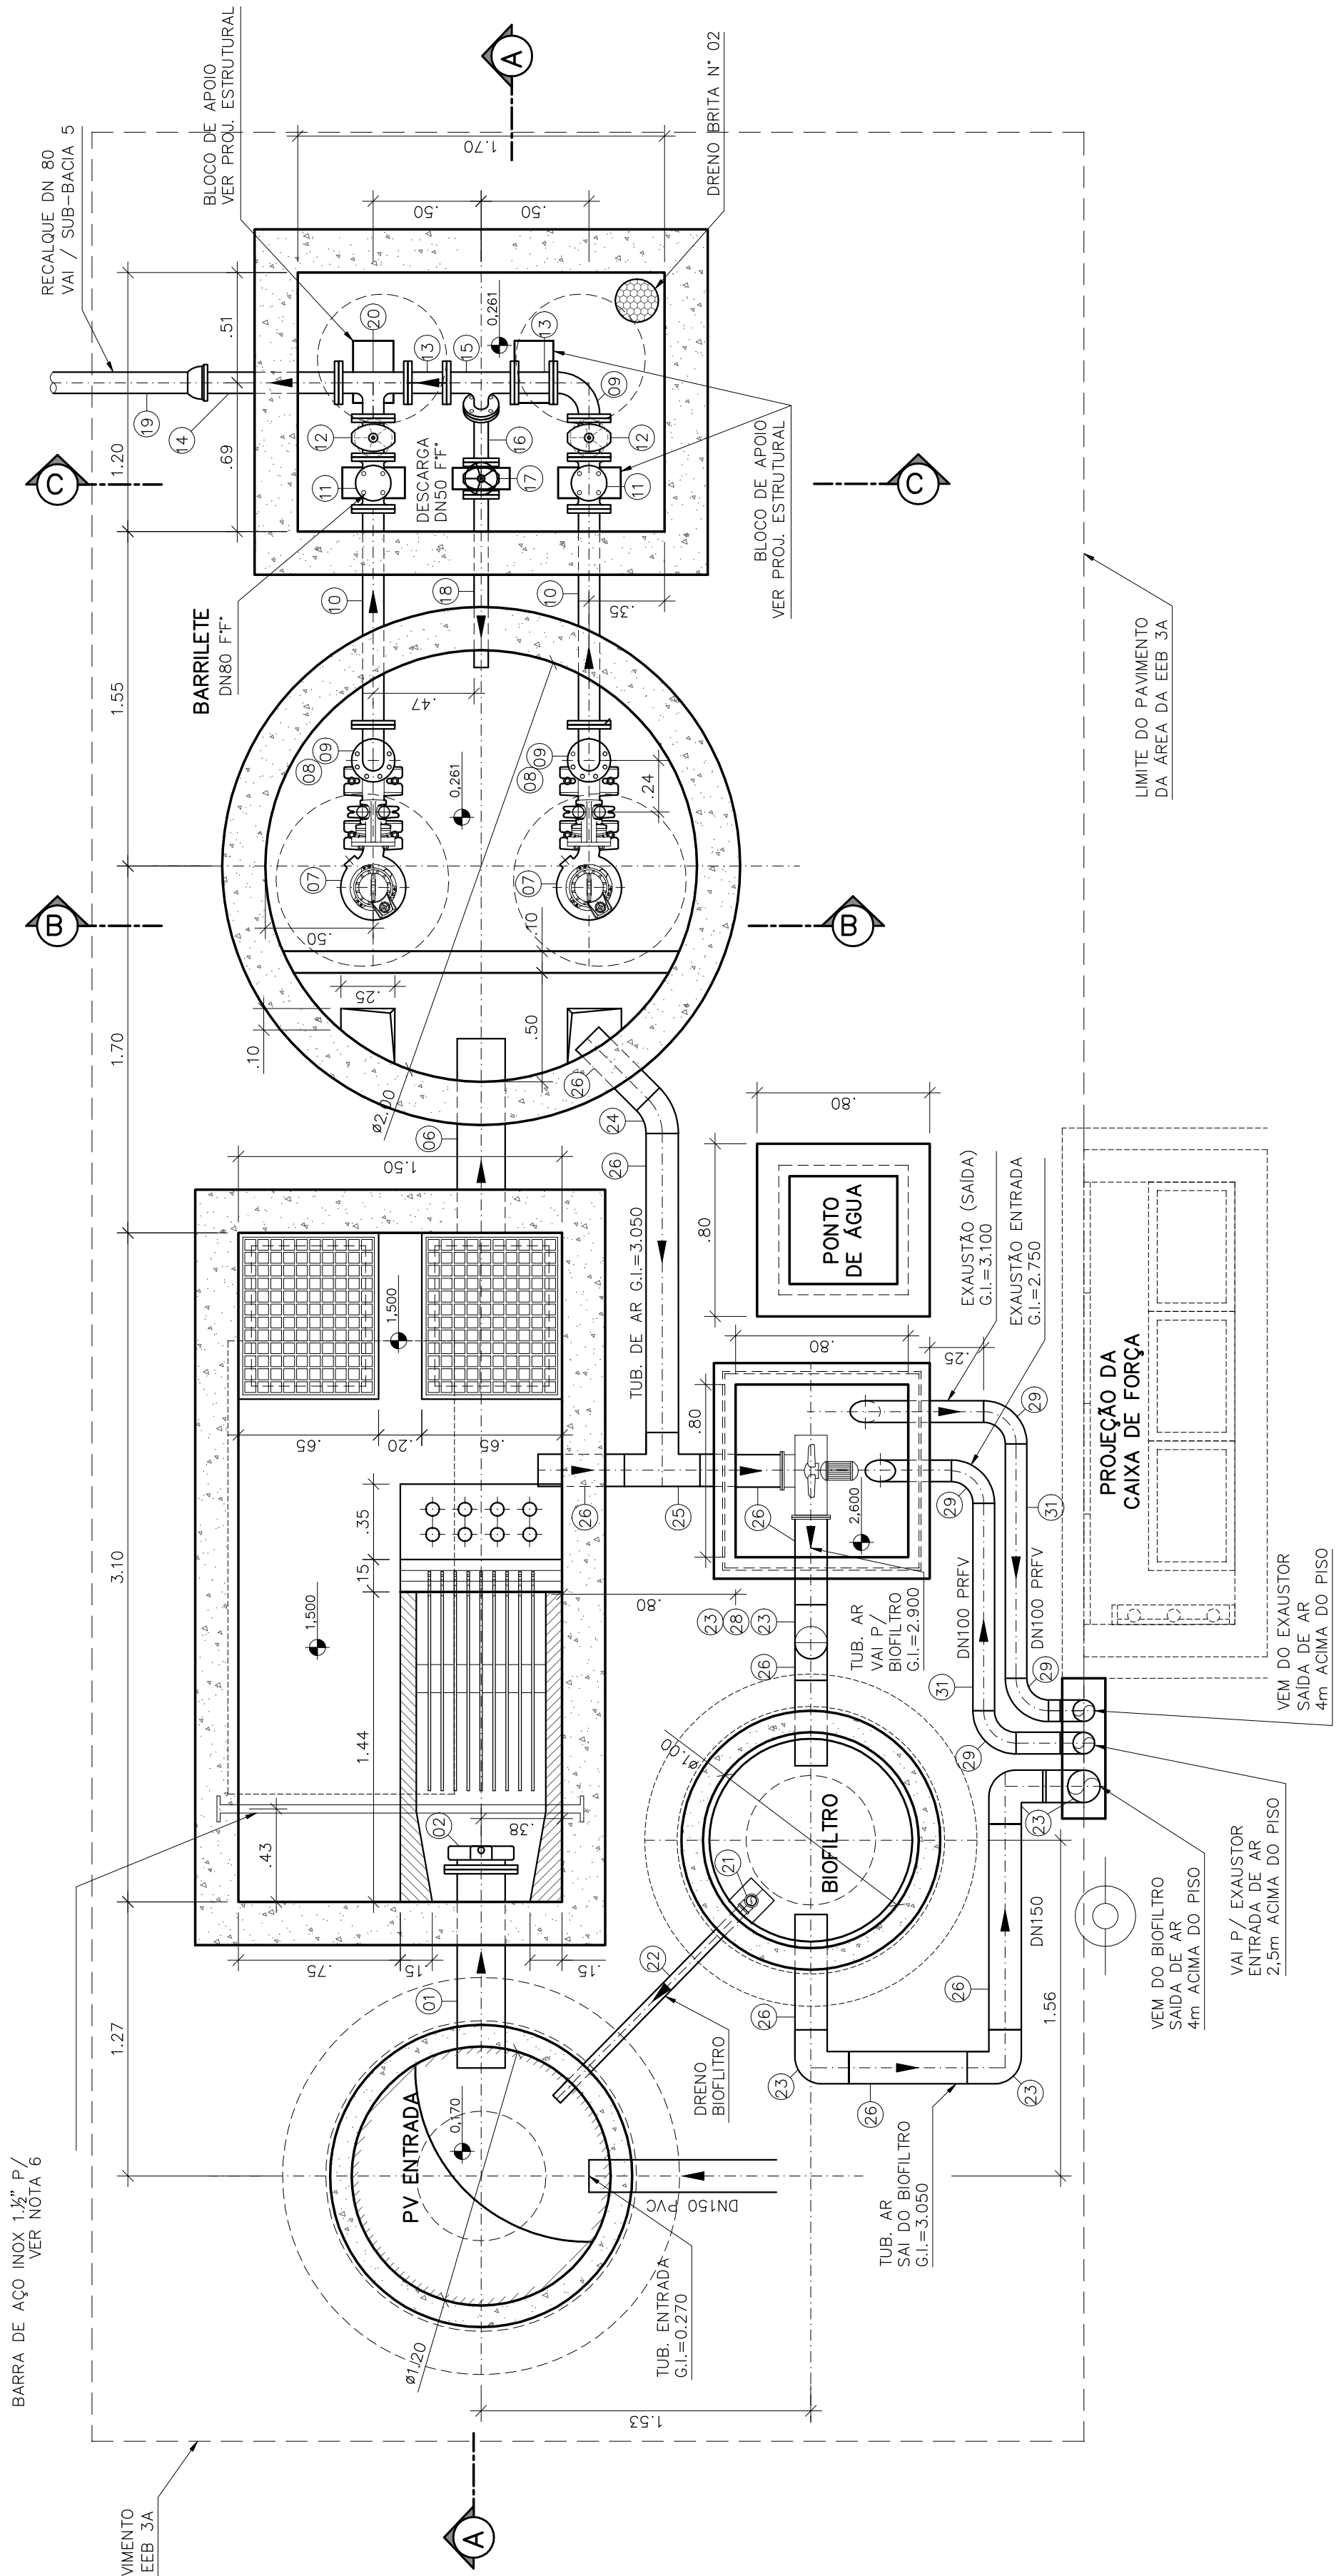


PLANTA BAIXA
ESCALA 1:25

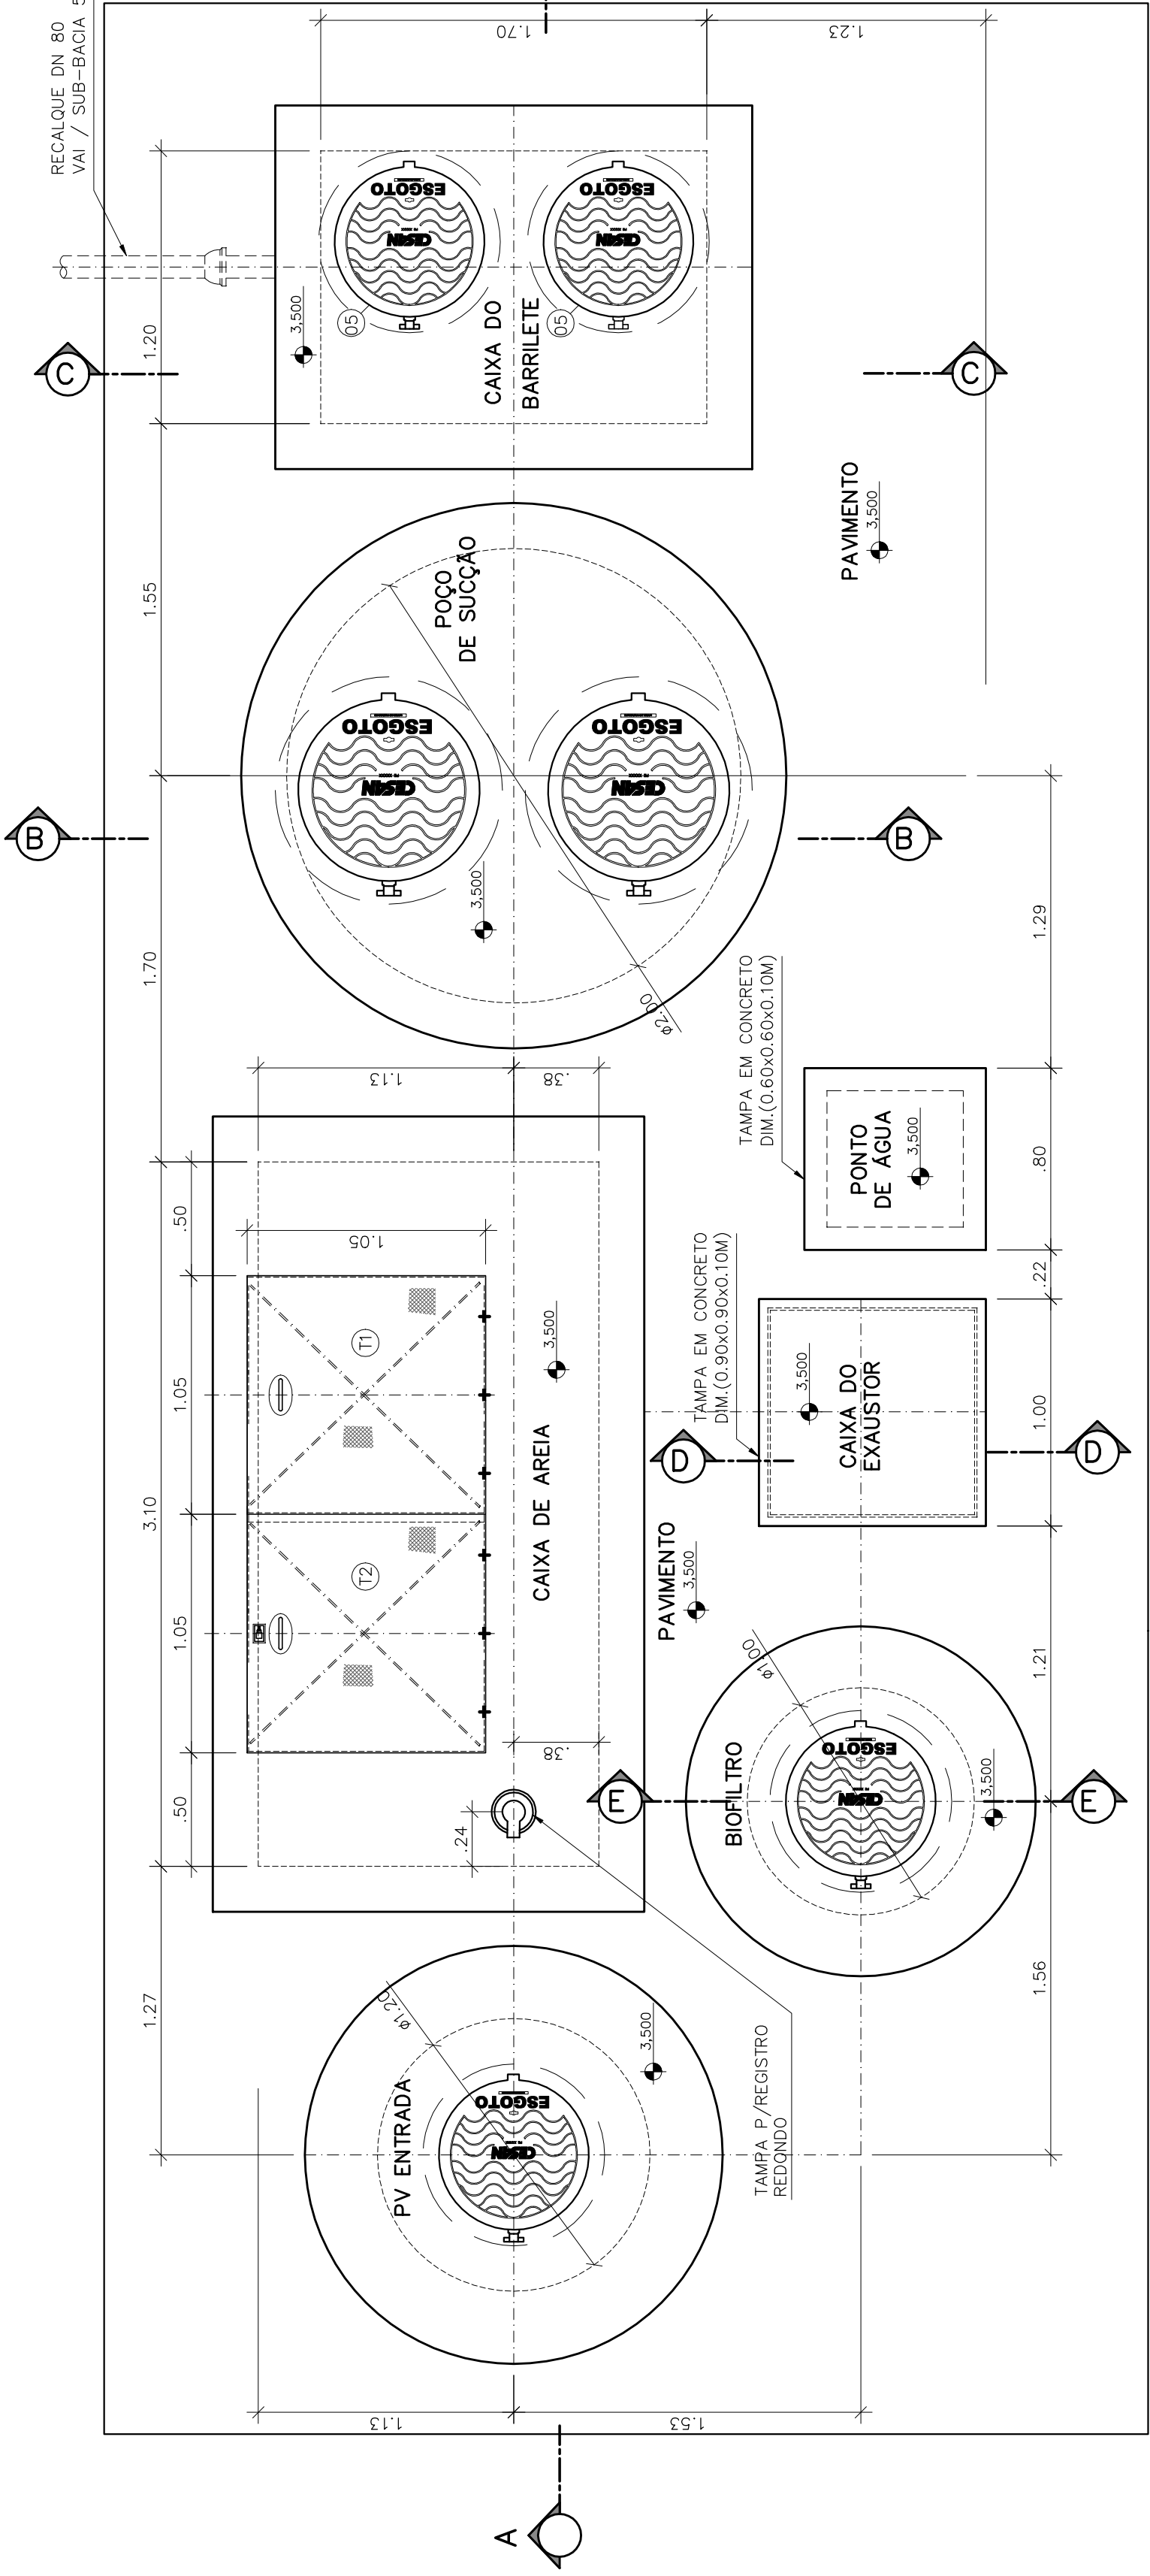


VISTA SUPERIOR
ESCALA 1:25

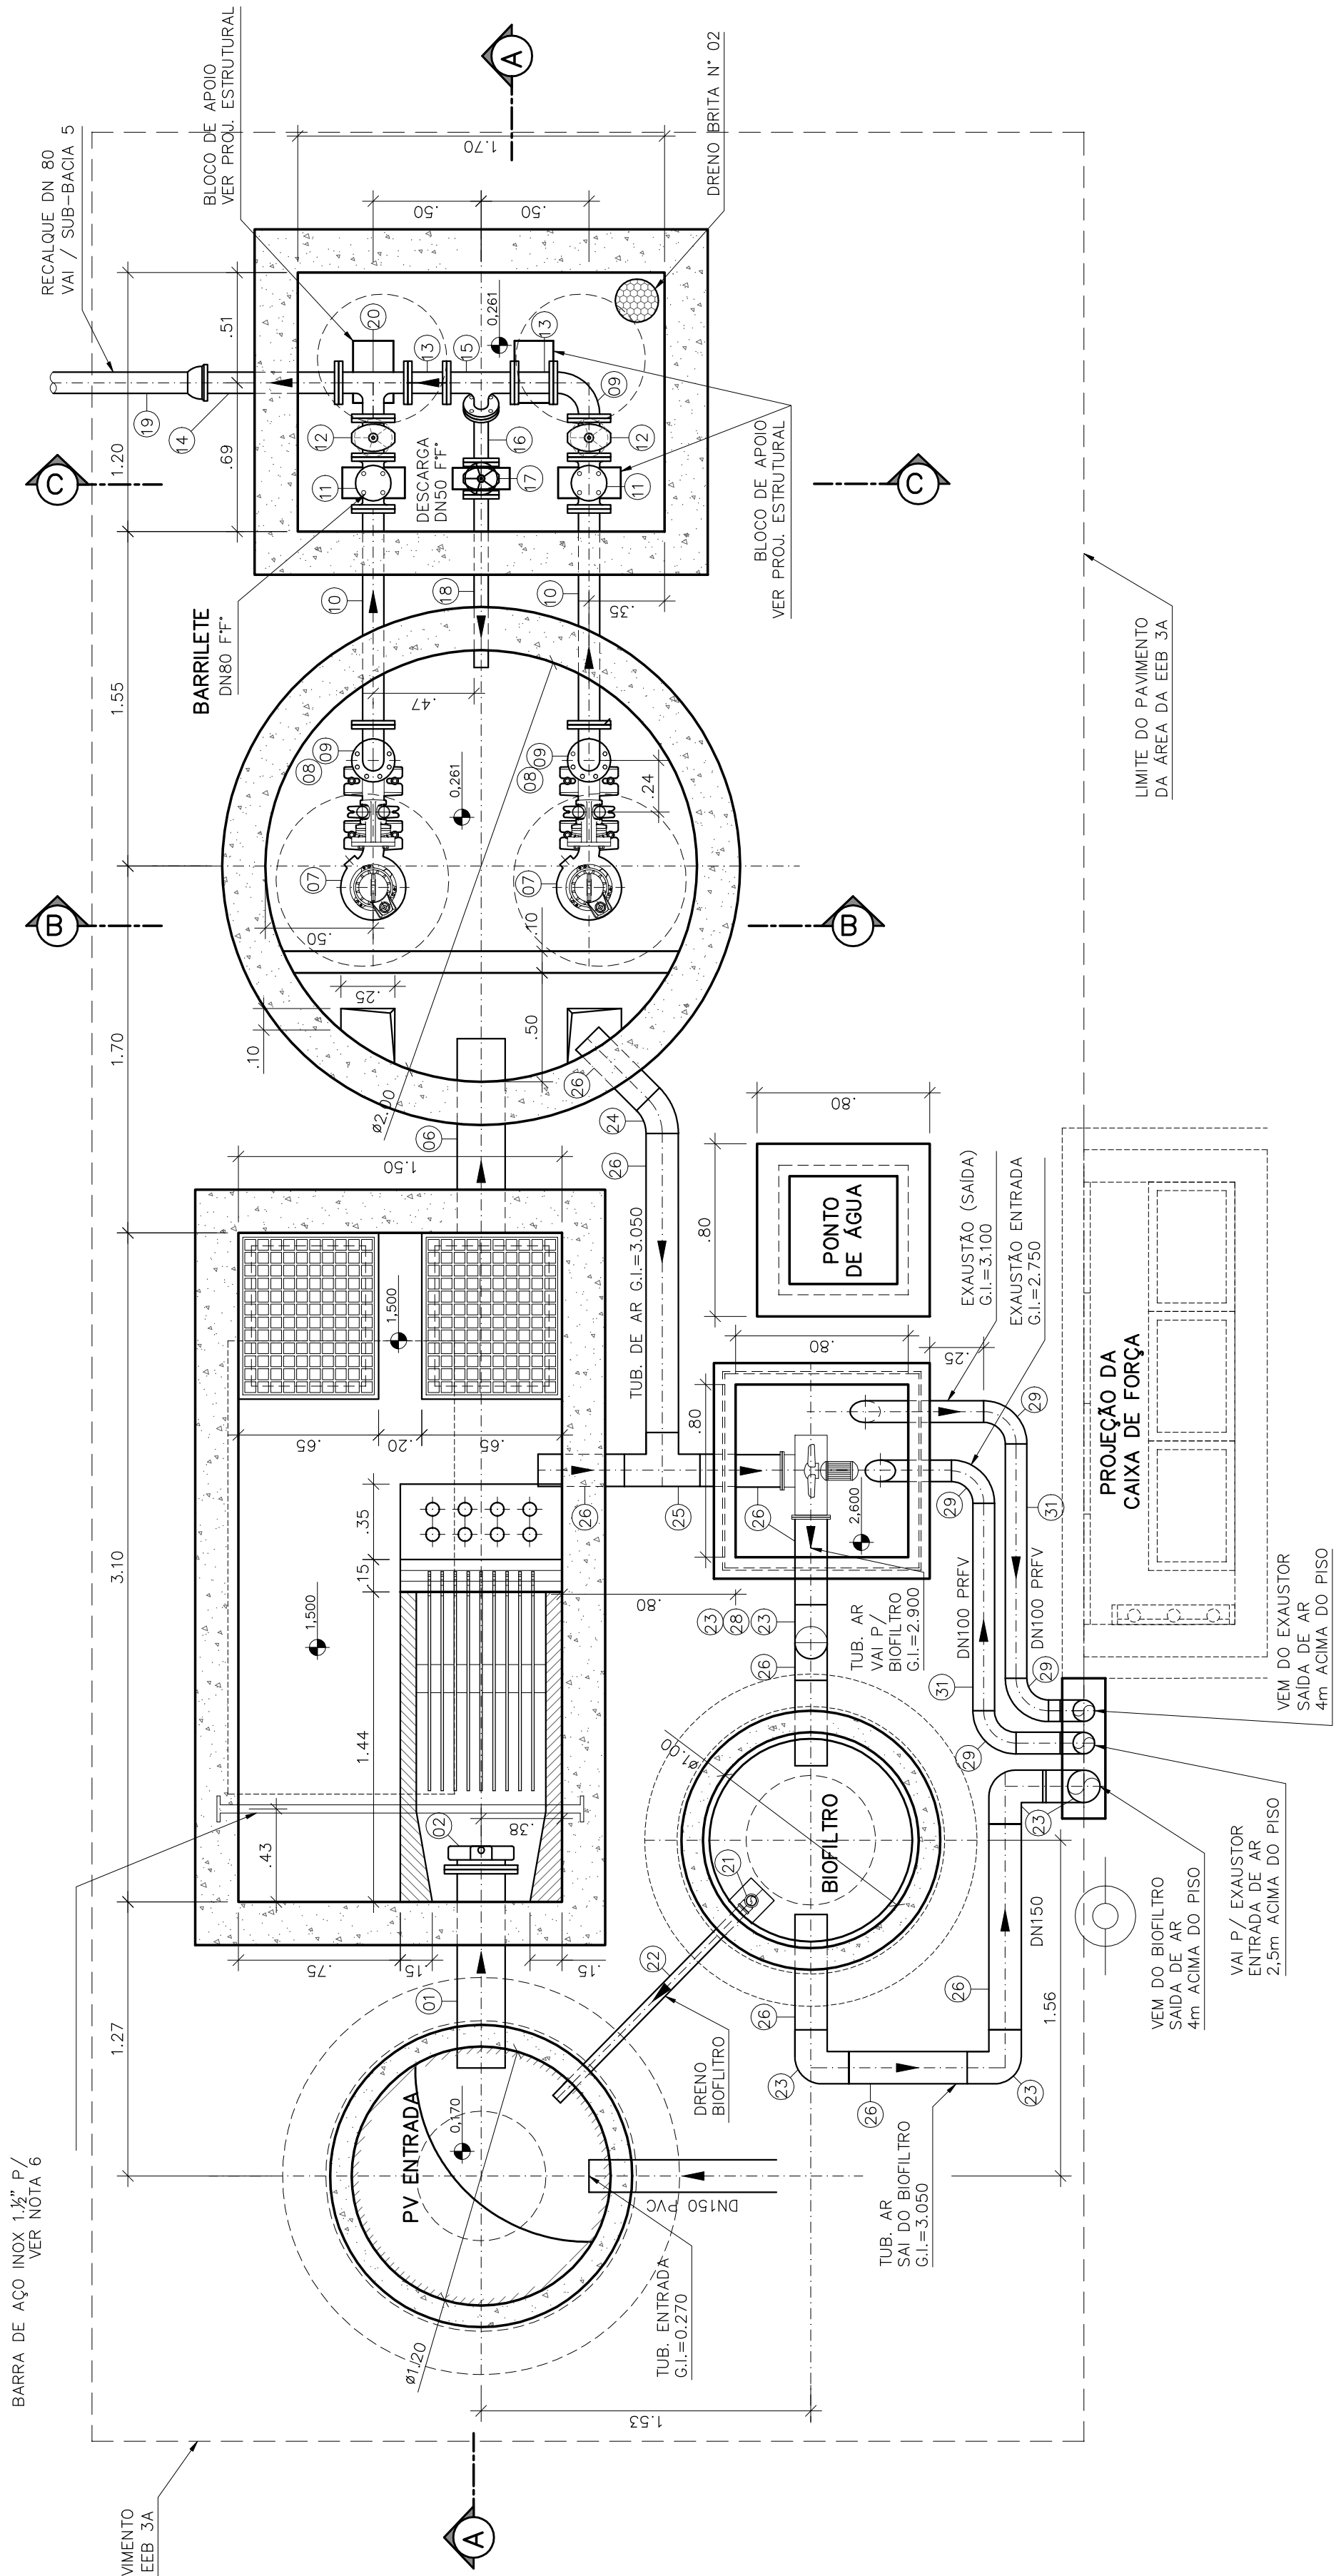


PLANTA BAIXA
ESCALA 1:25

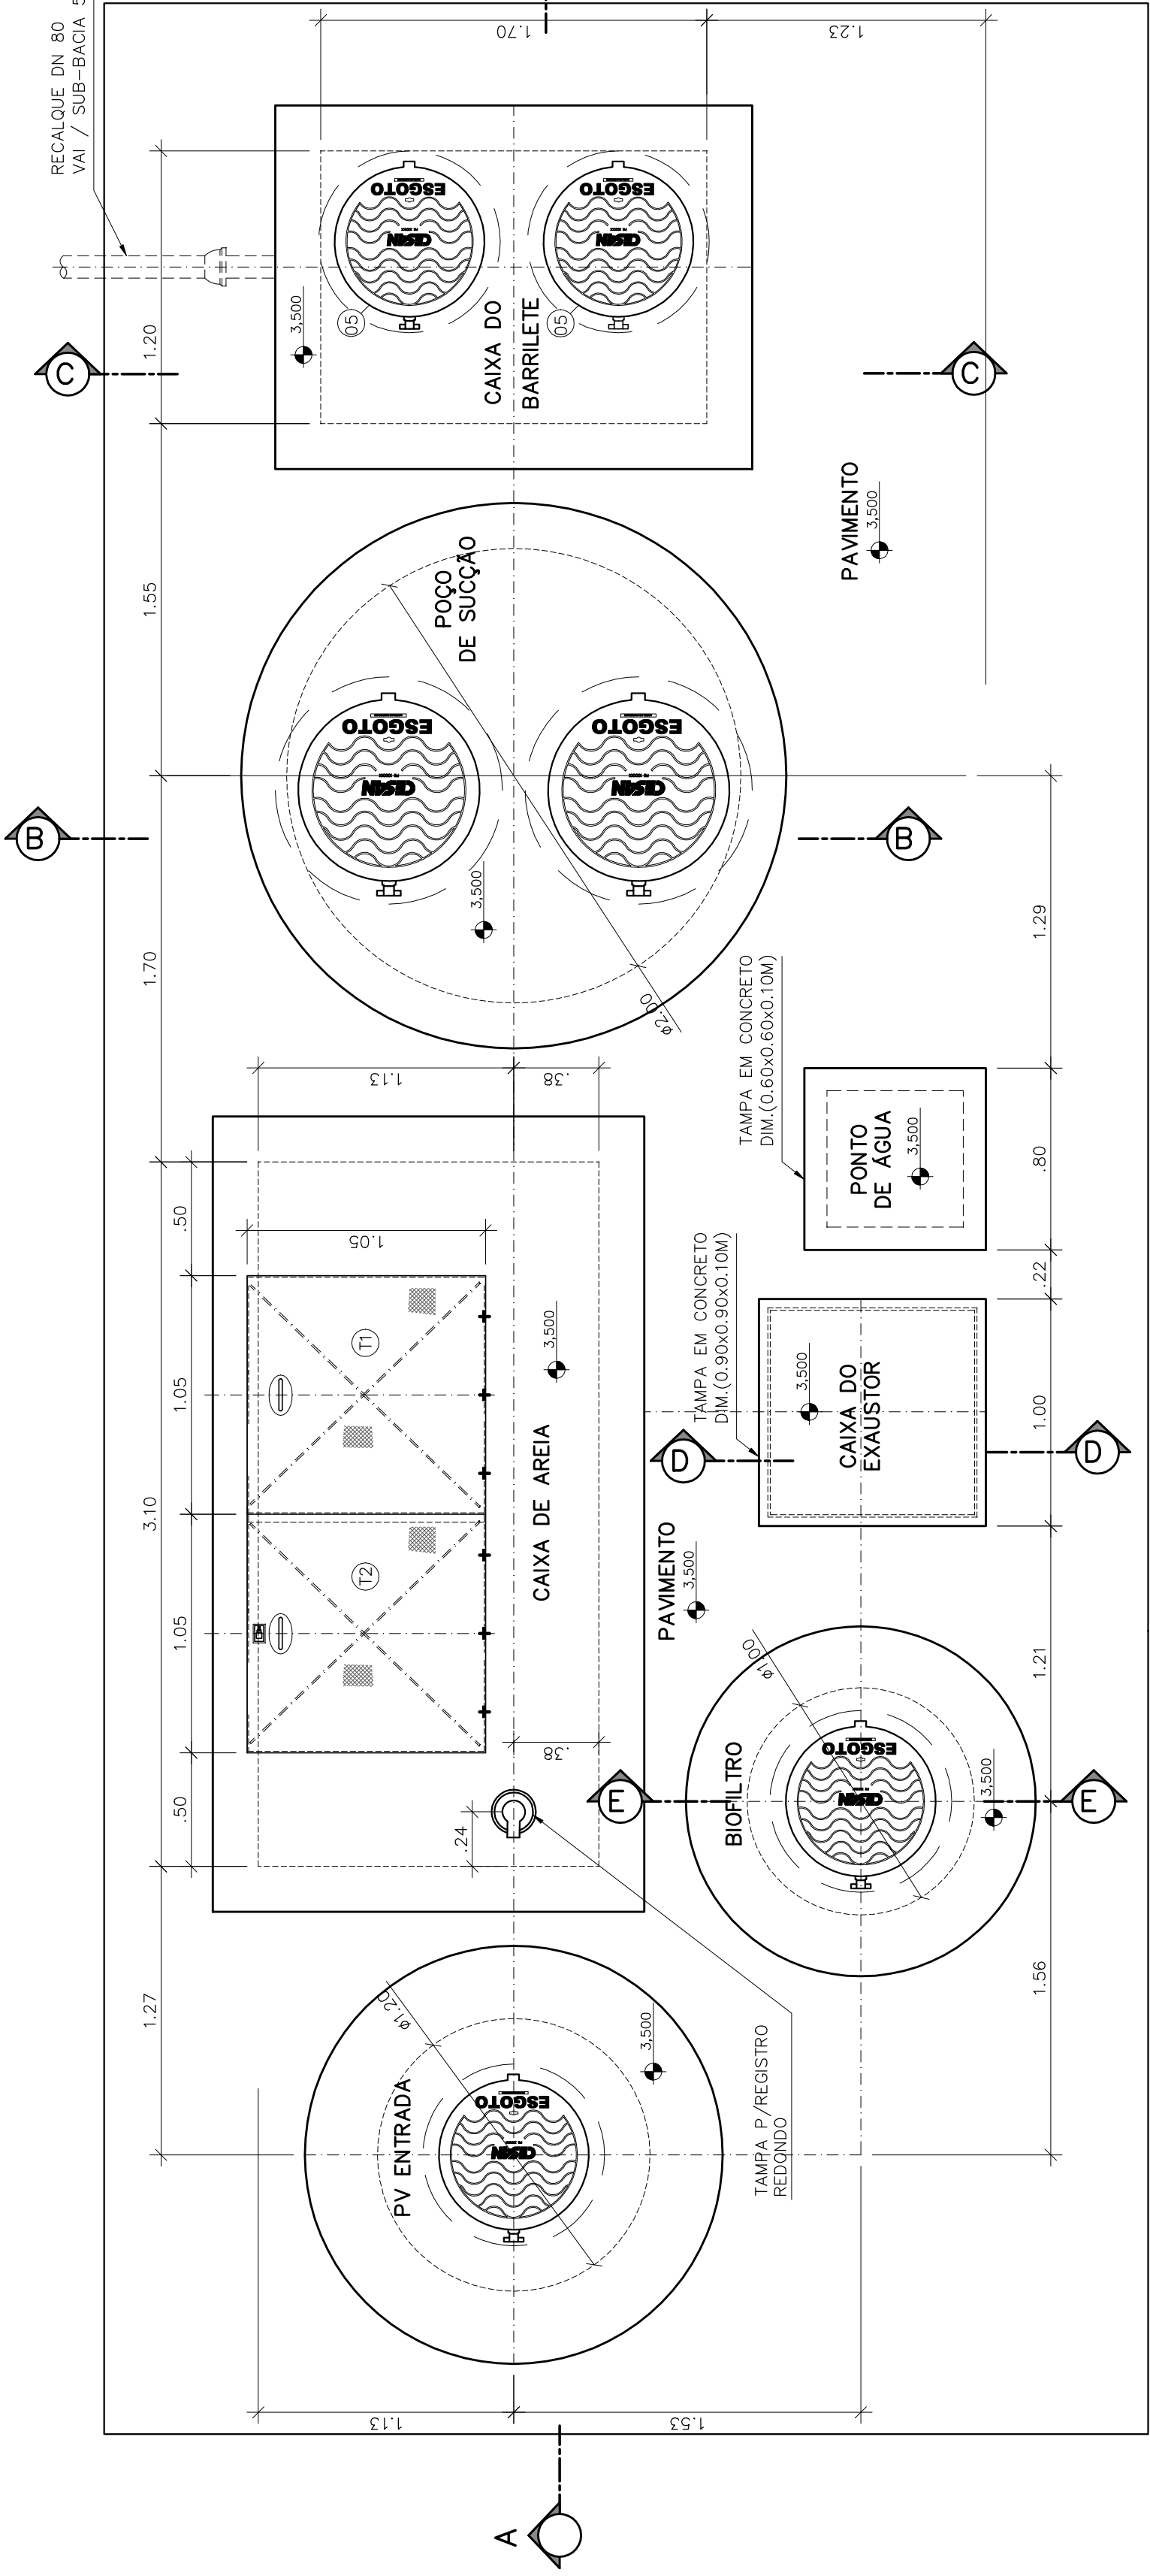


VISTA SUPERIOR
ESCALA 1:25

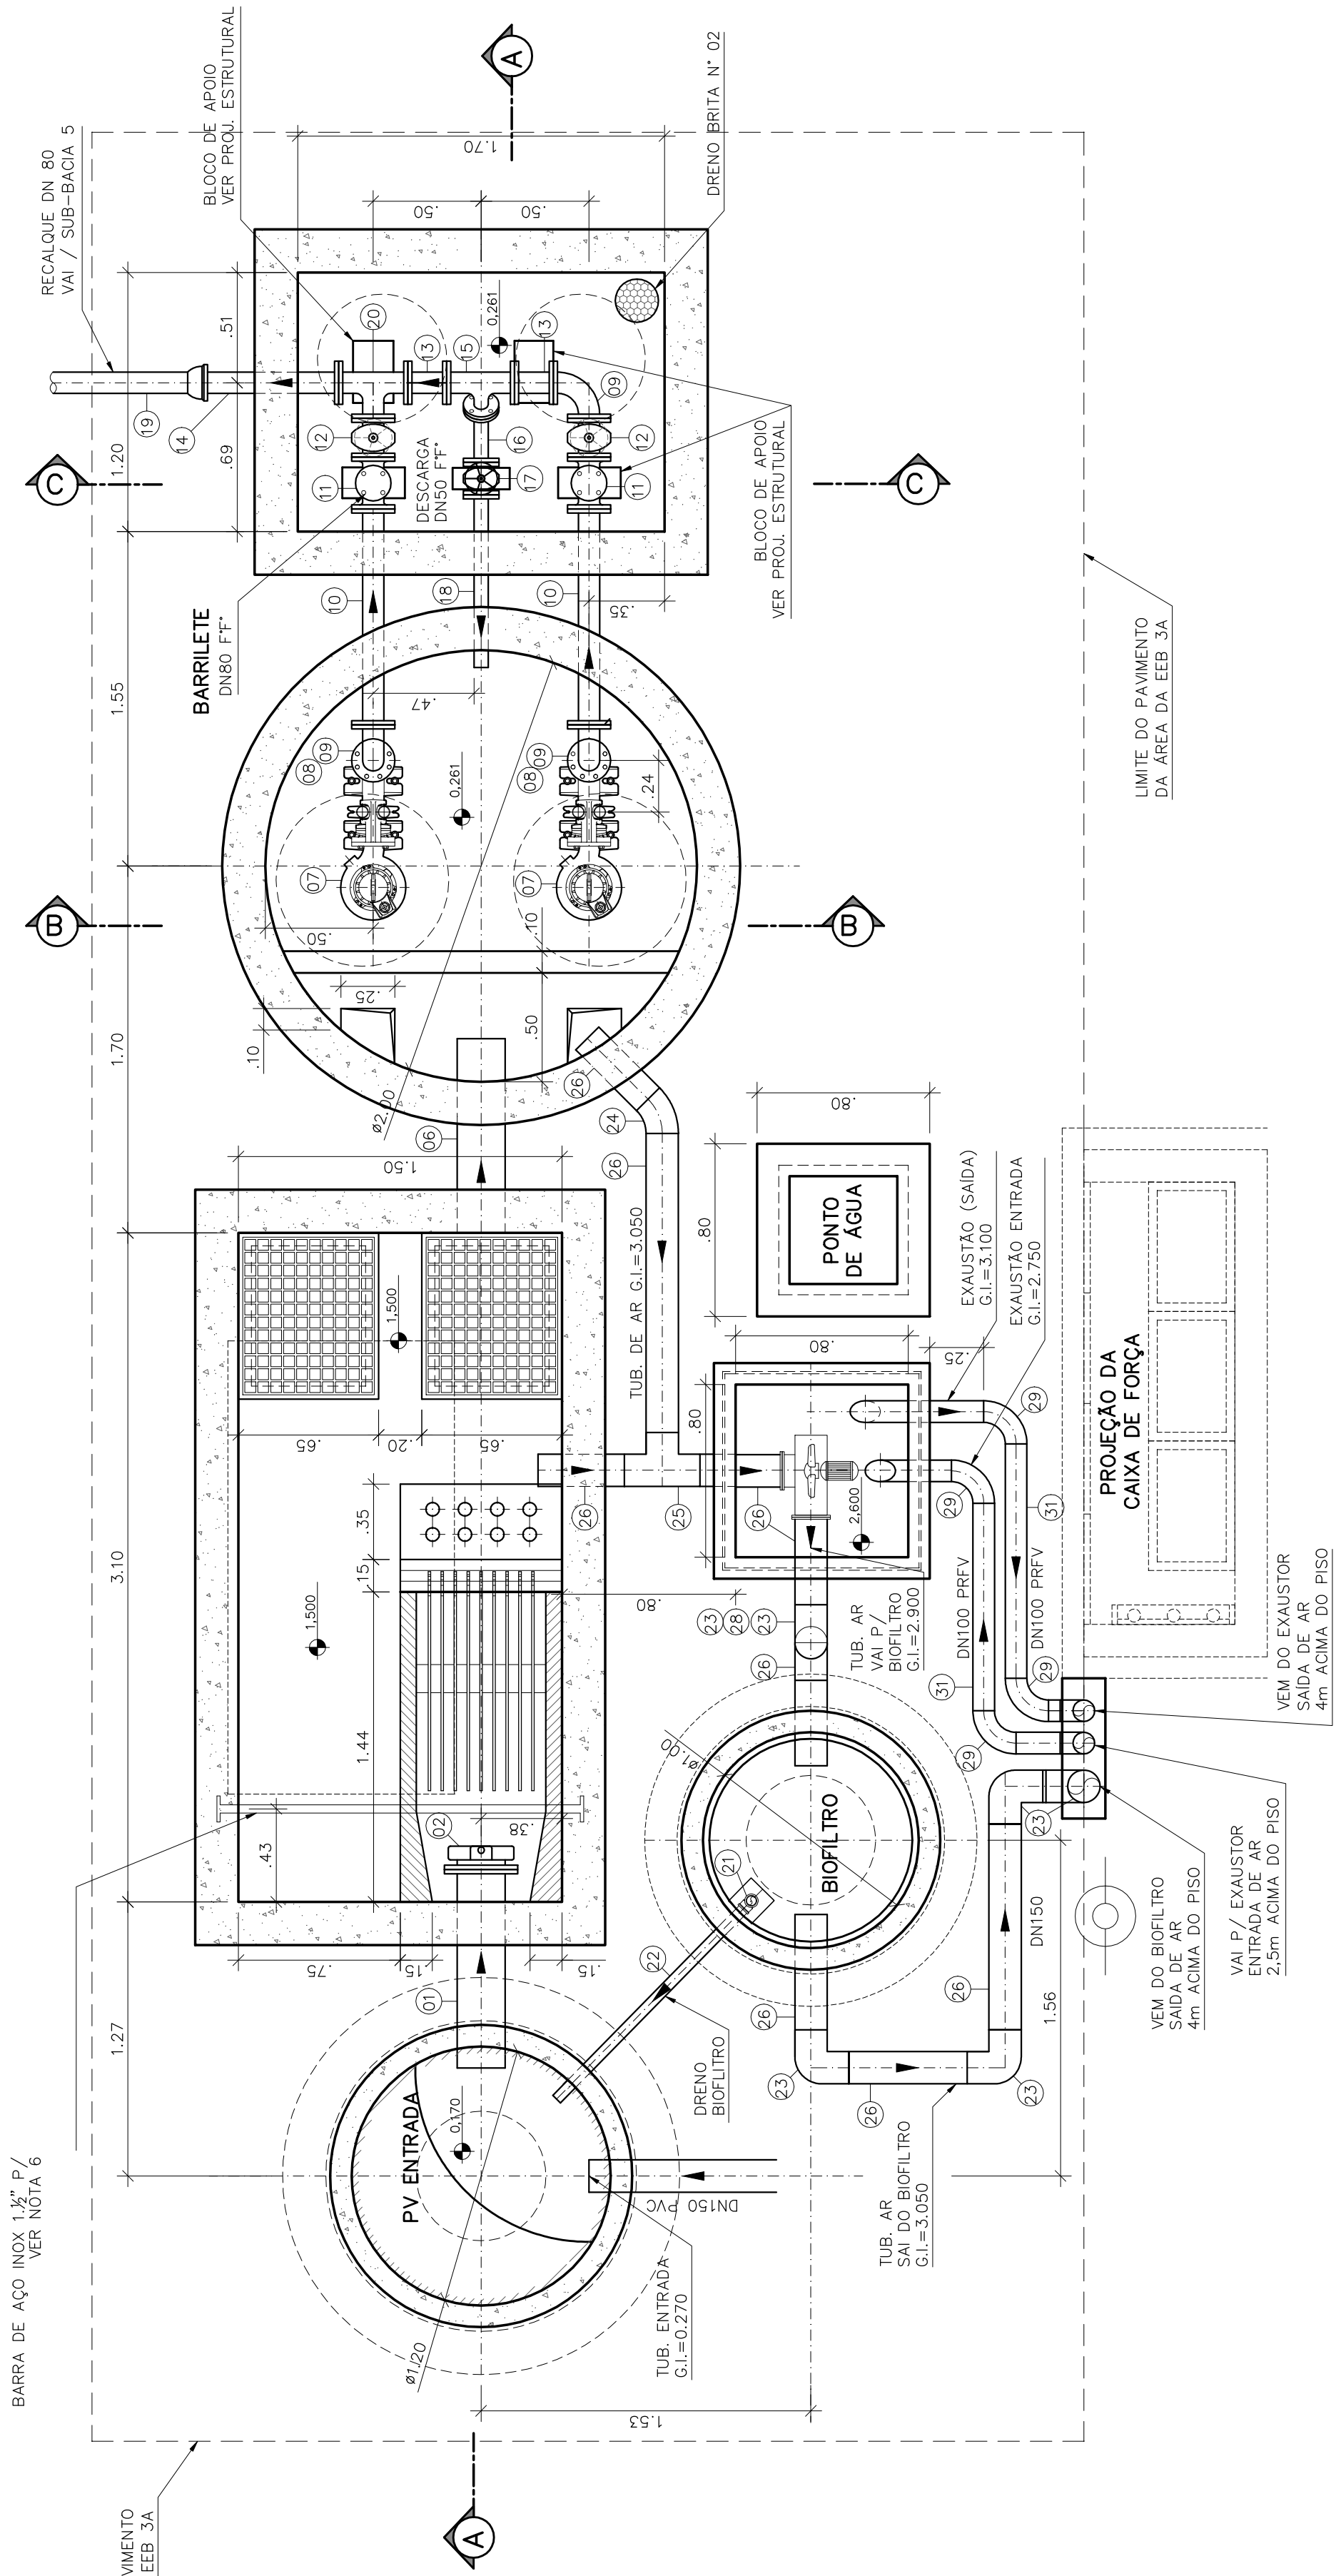


PLANTA BAIXA
ESCALA 1:25

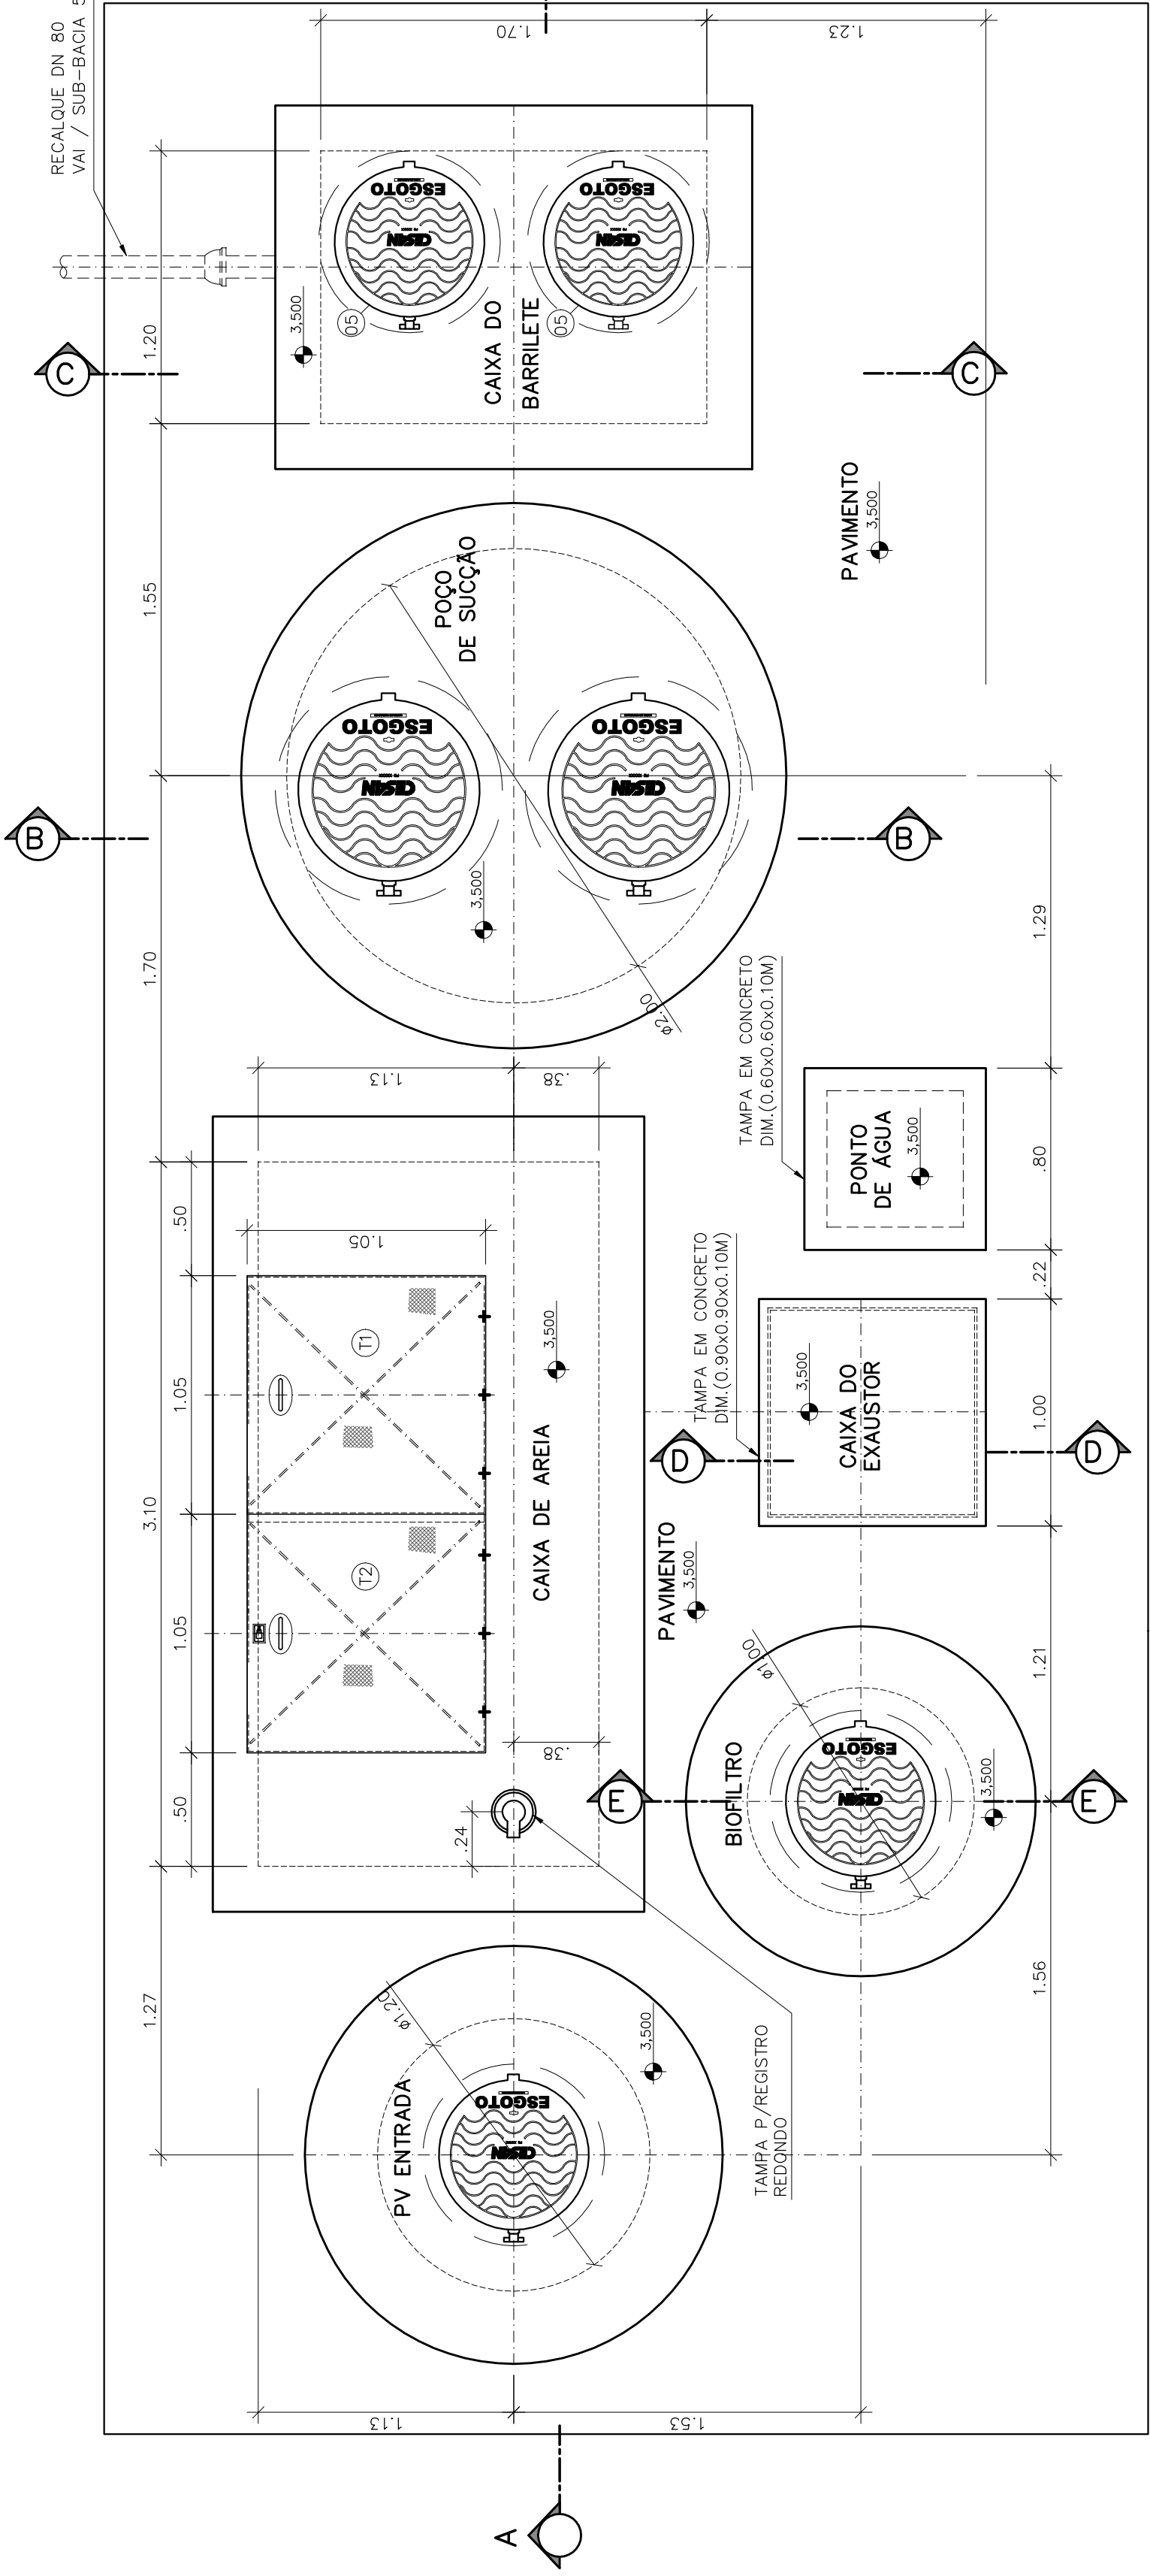


VISTA SUPERIOR
ESCALA 1:25

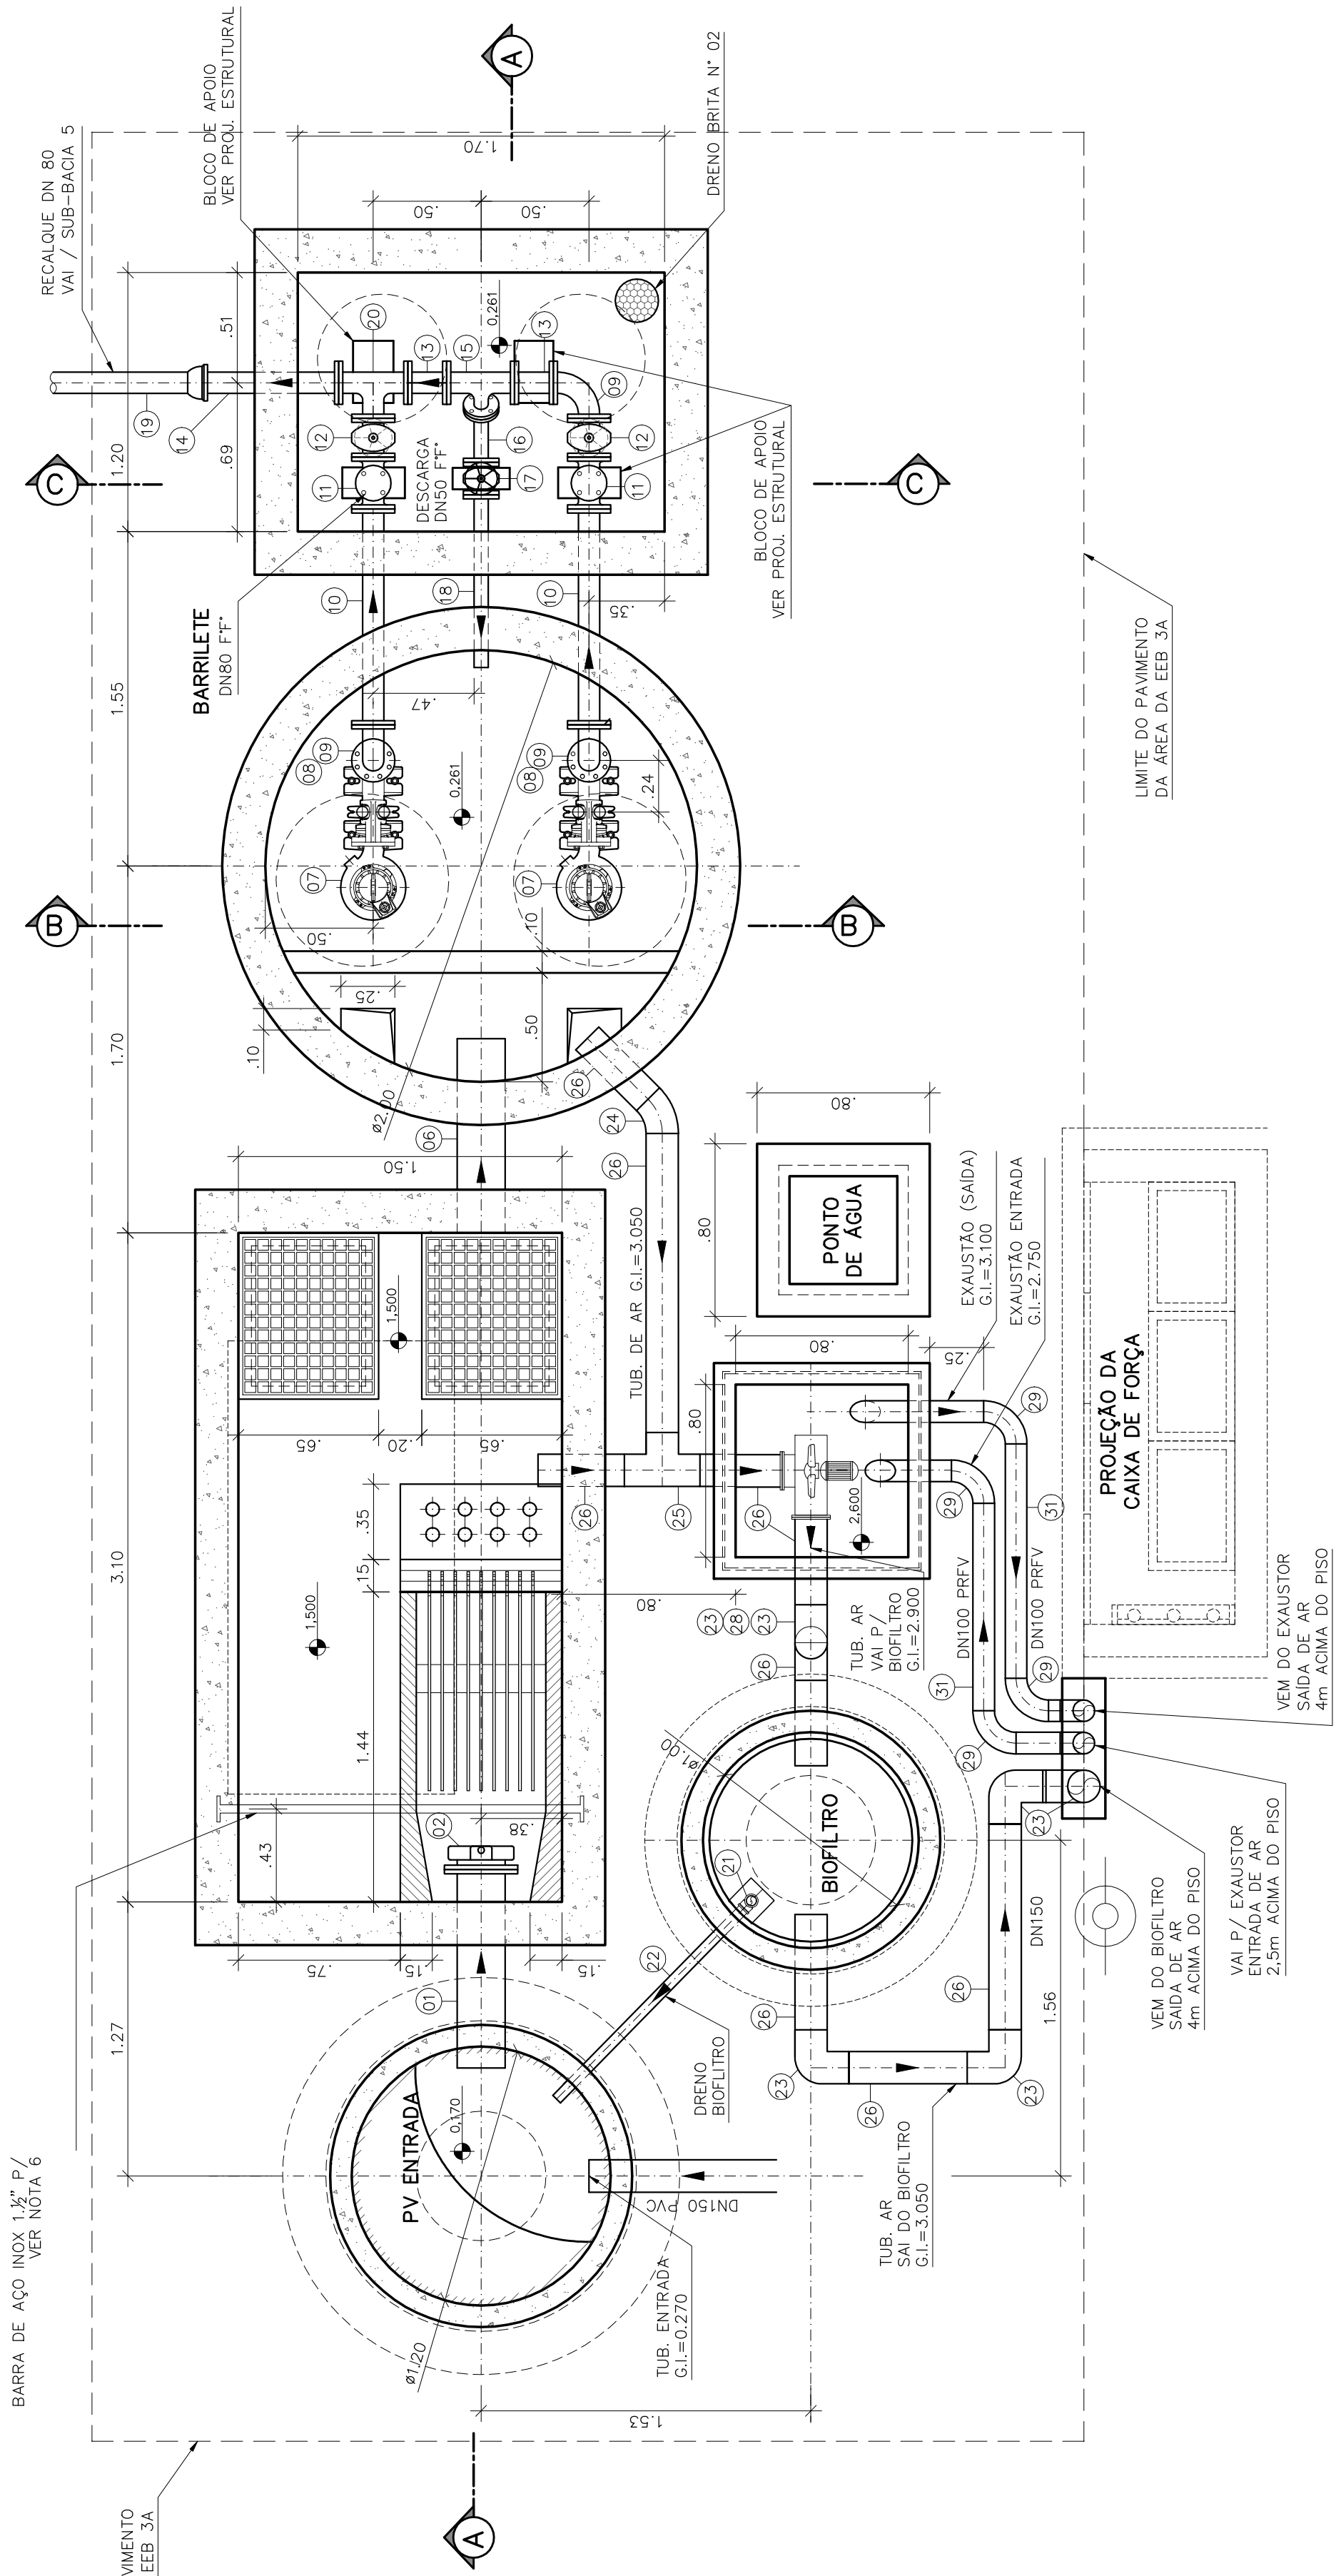


PLANTA BAIXA
ESCALA 1:25

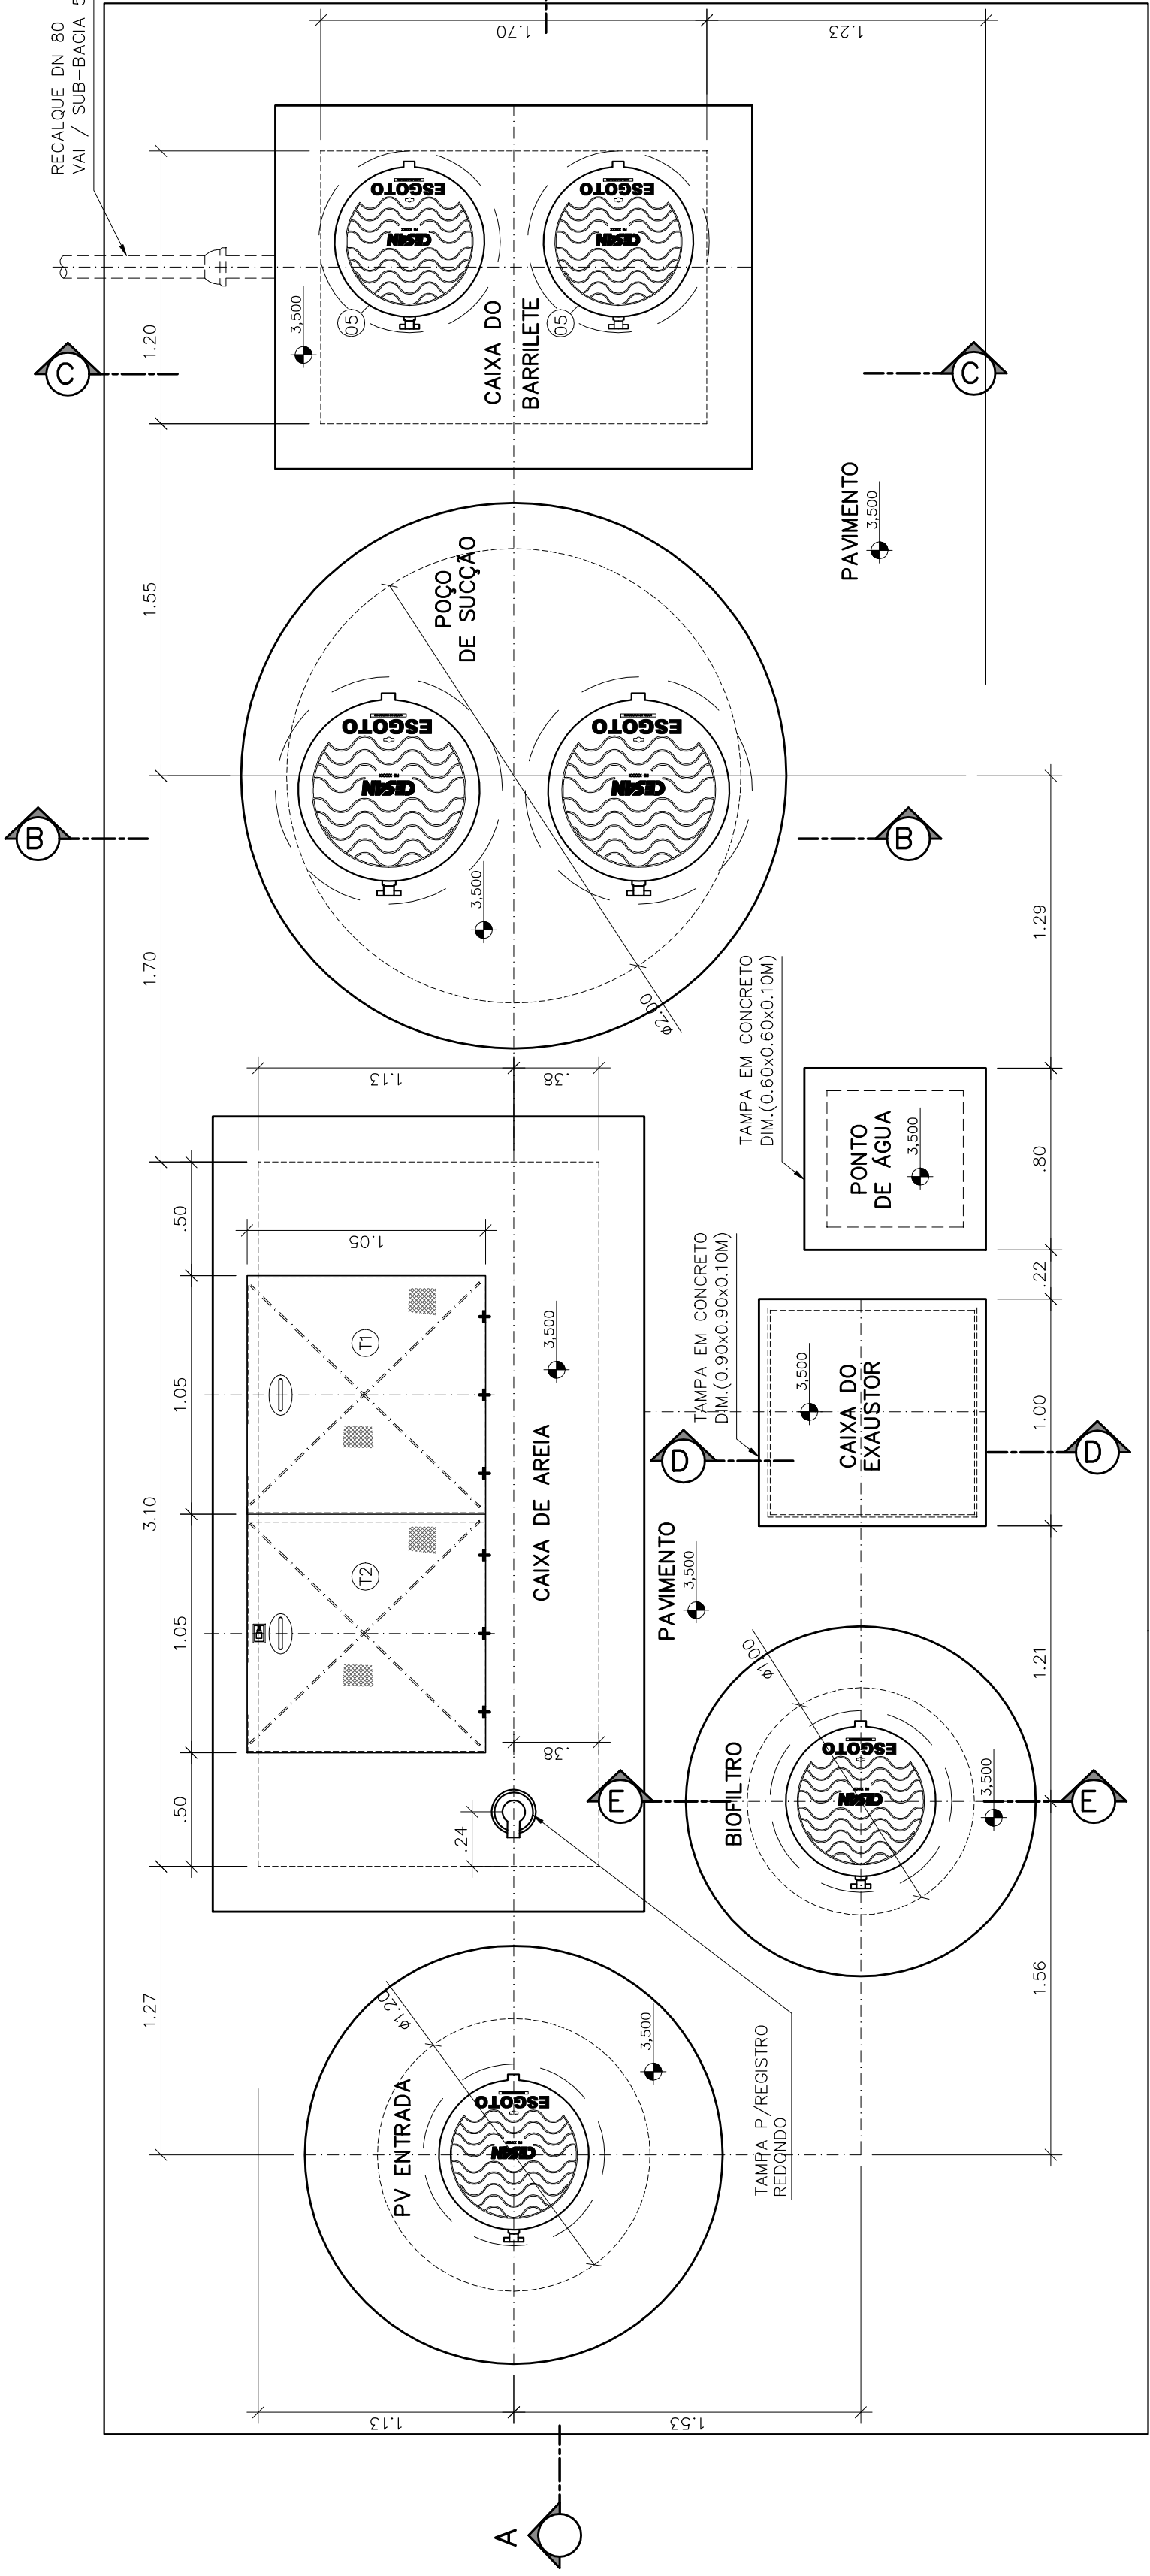


VISTA SUPERIOR
ESCALA 1:25

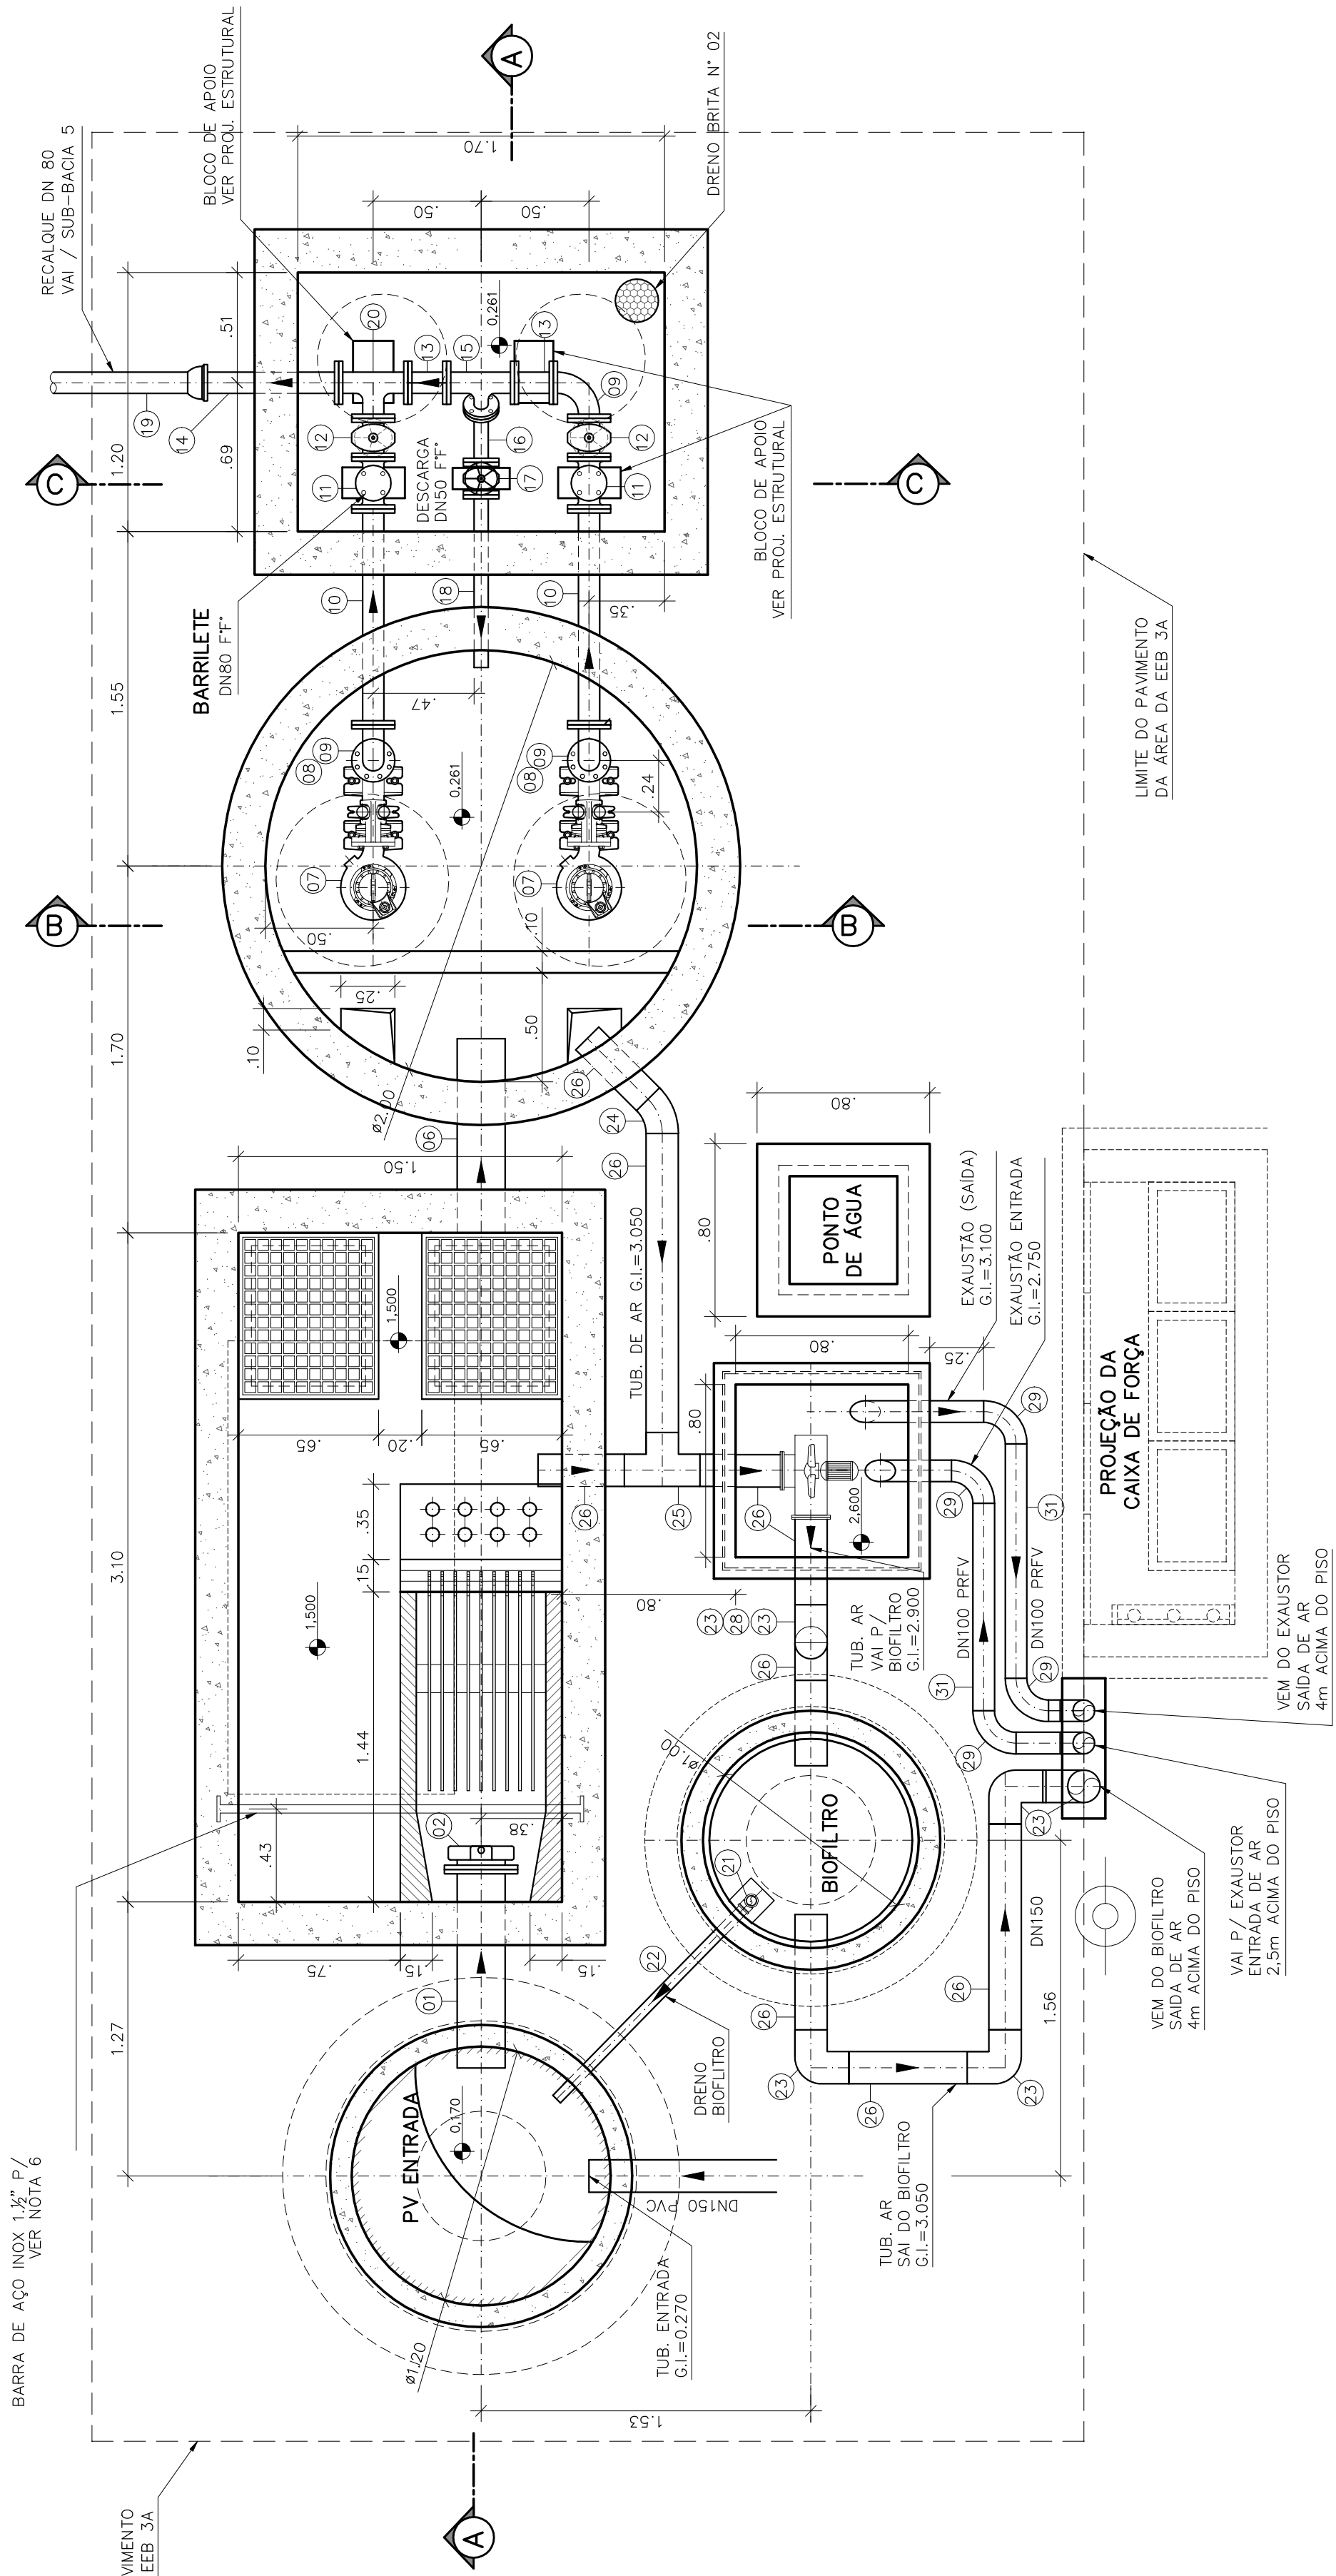


PLANTA BAIXA
ESCALA 1:25

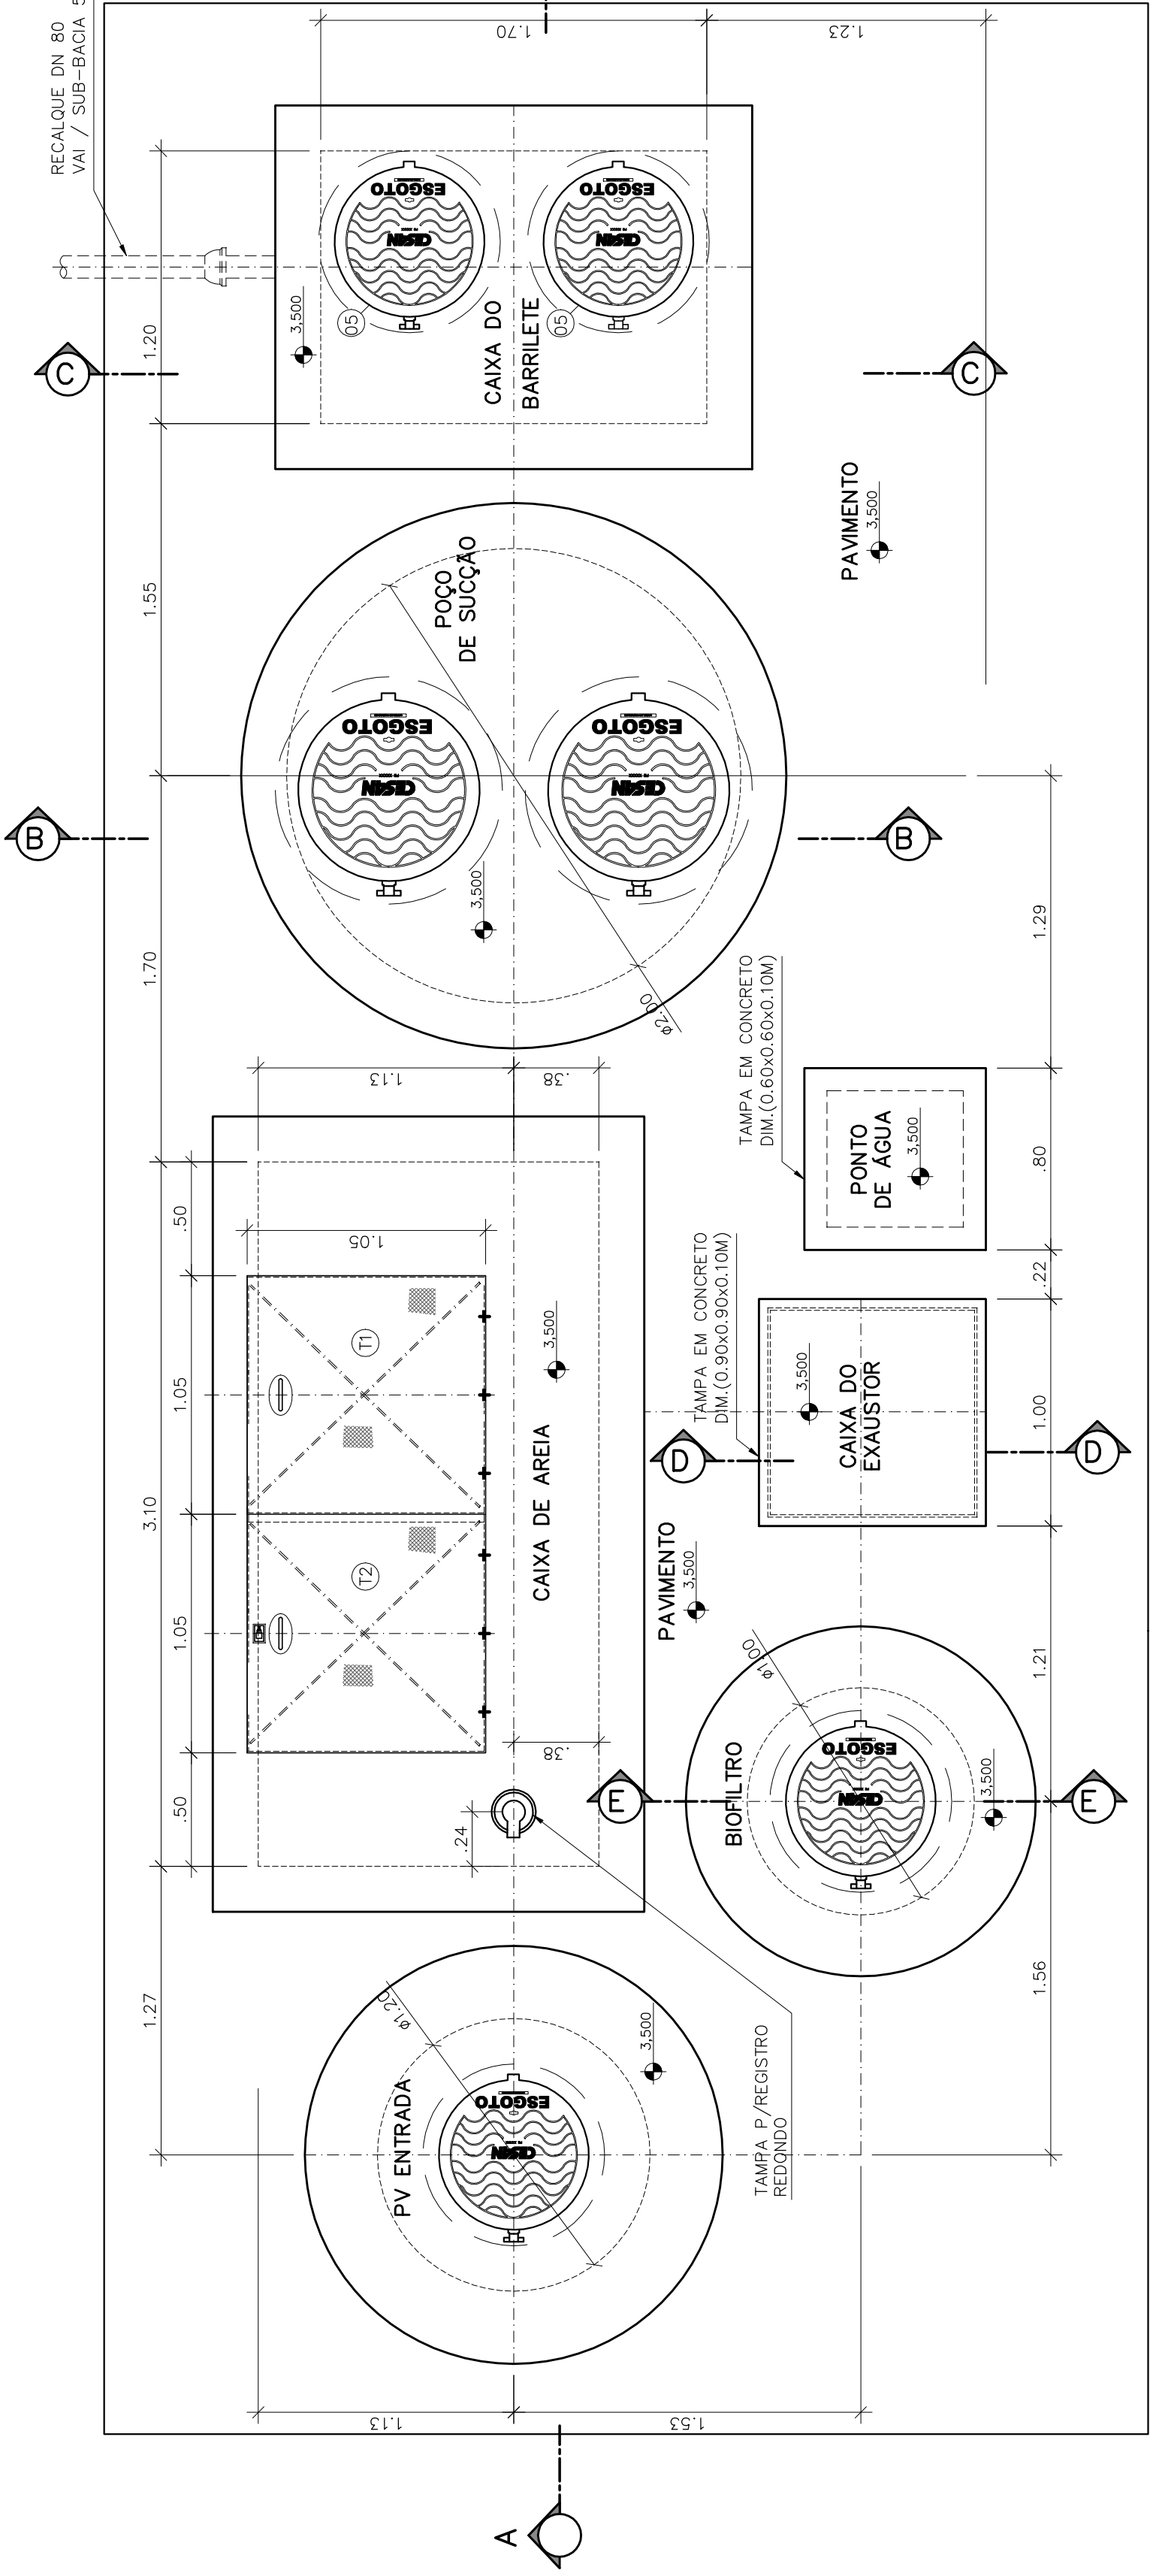


VISTA SUPERIOR
ESCALA 1:25

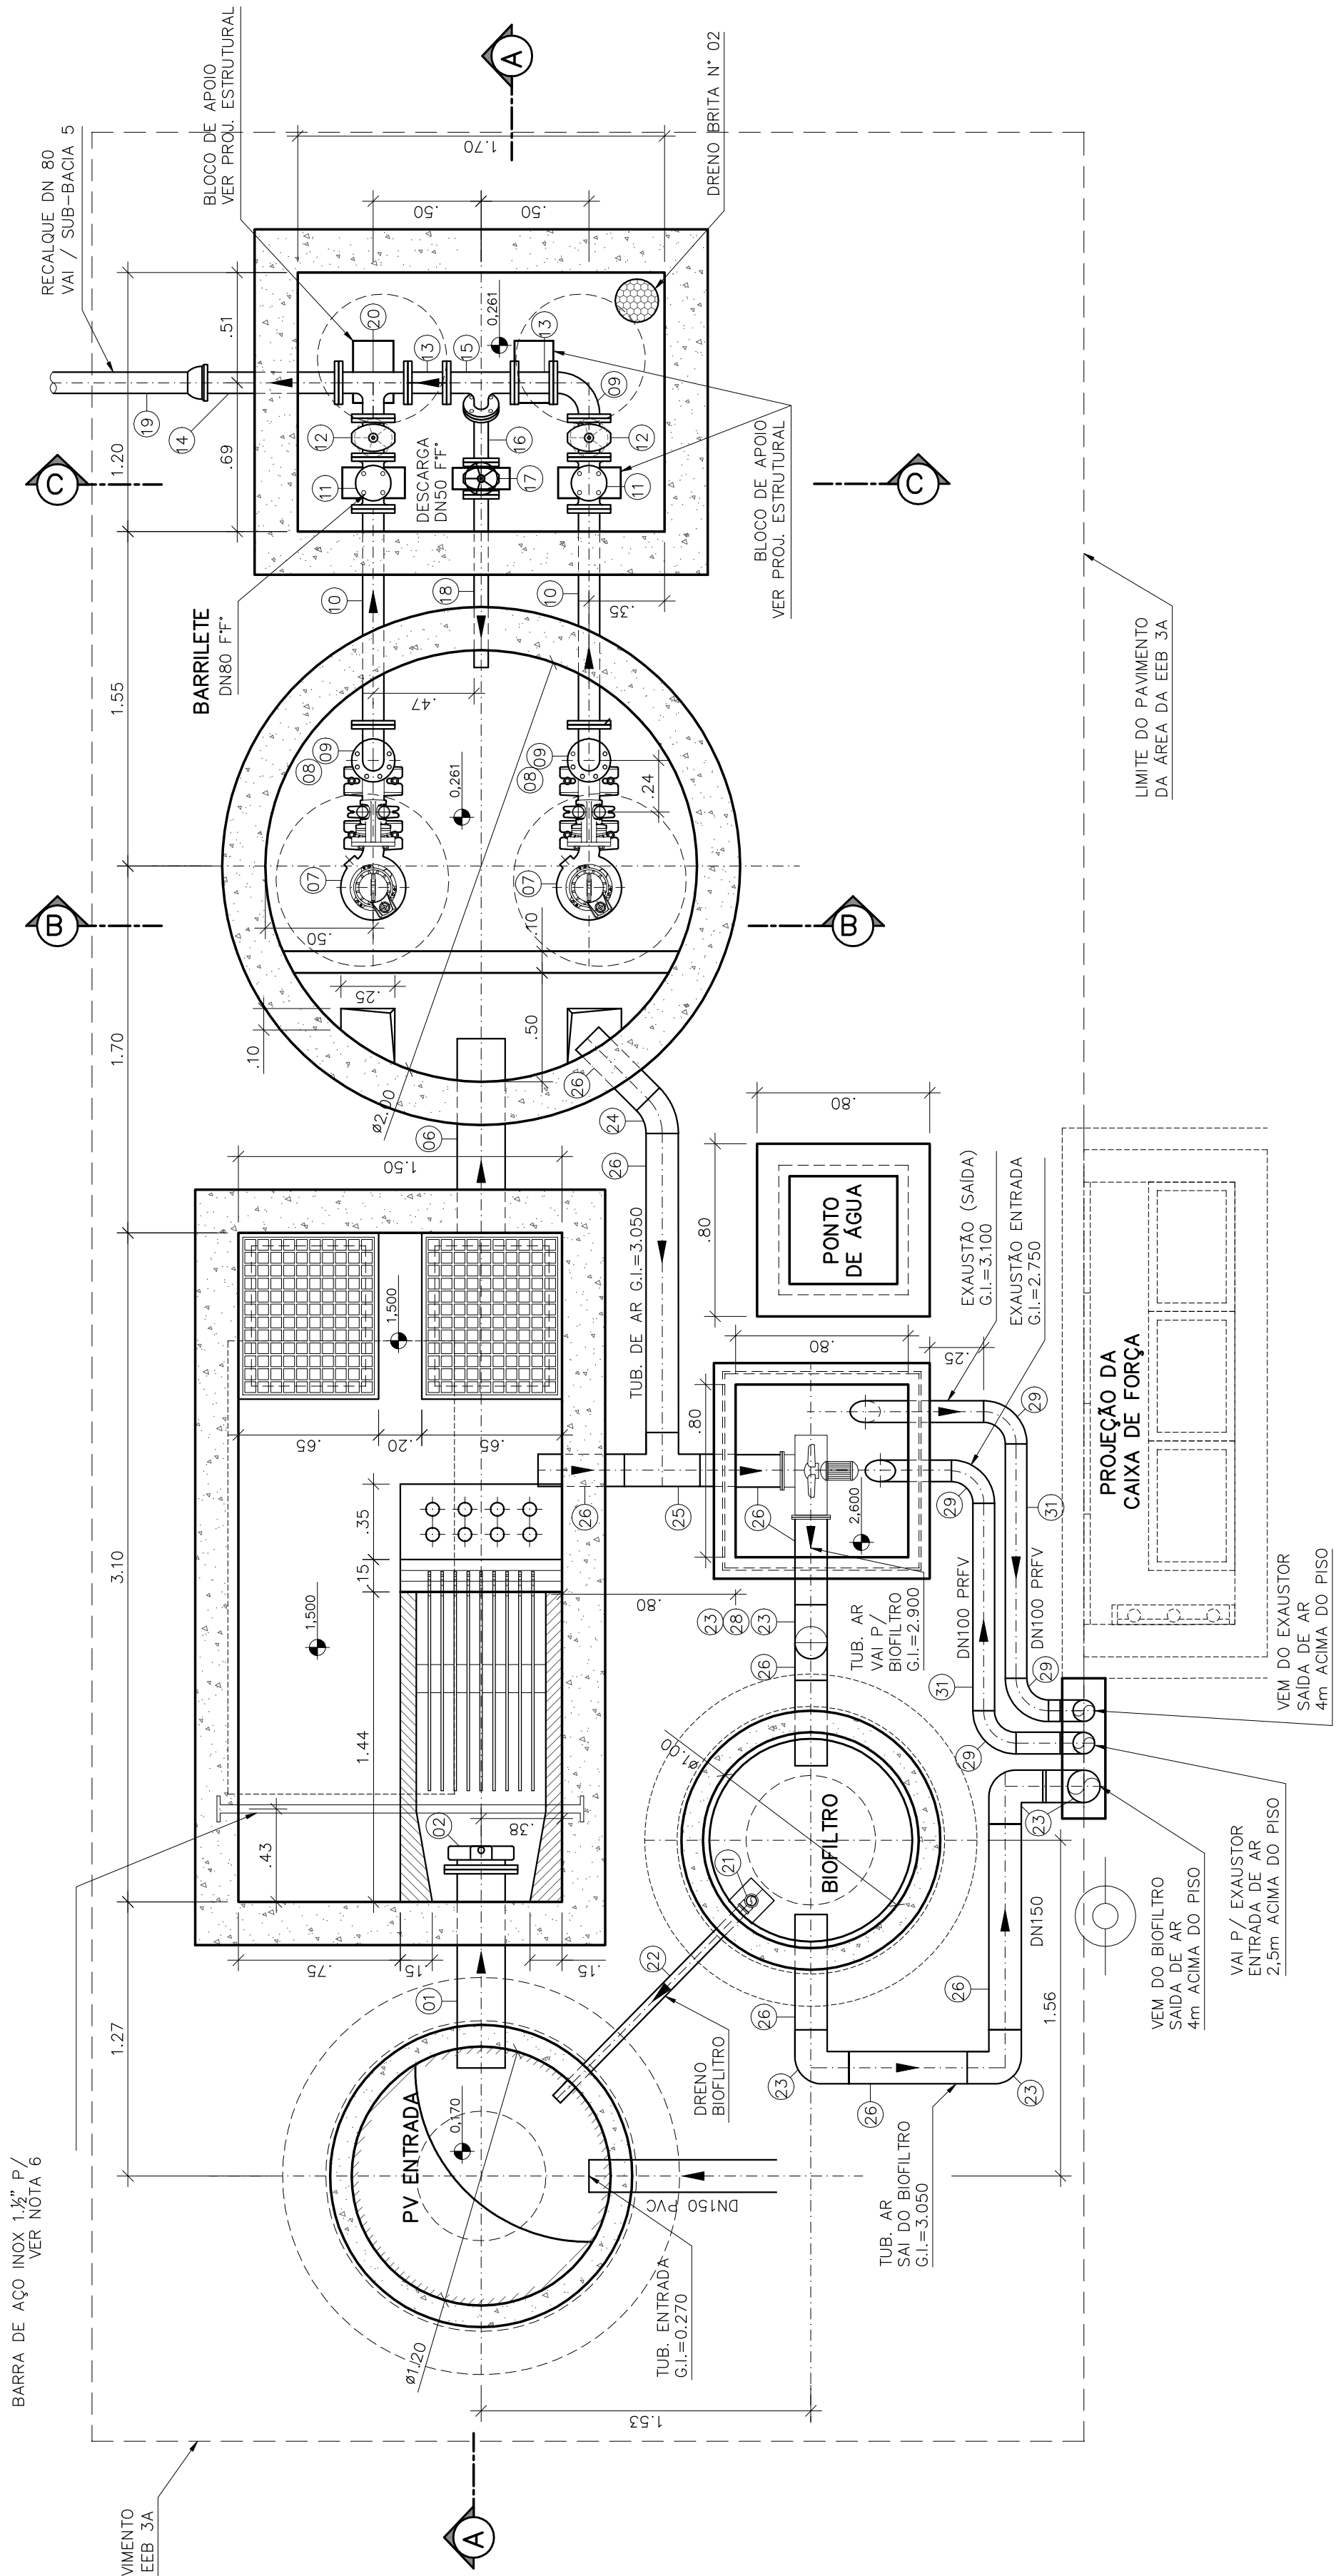


PLANTA BAIXA
ESCALA 1:25

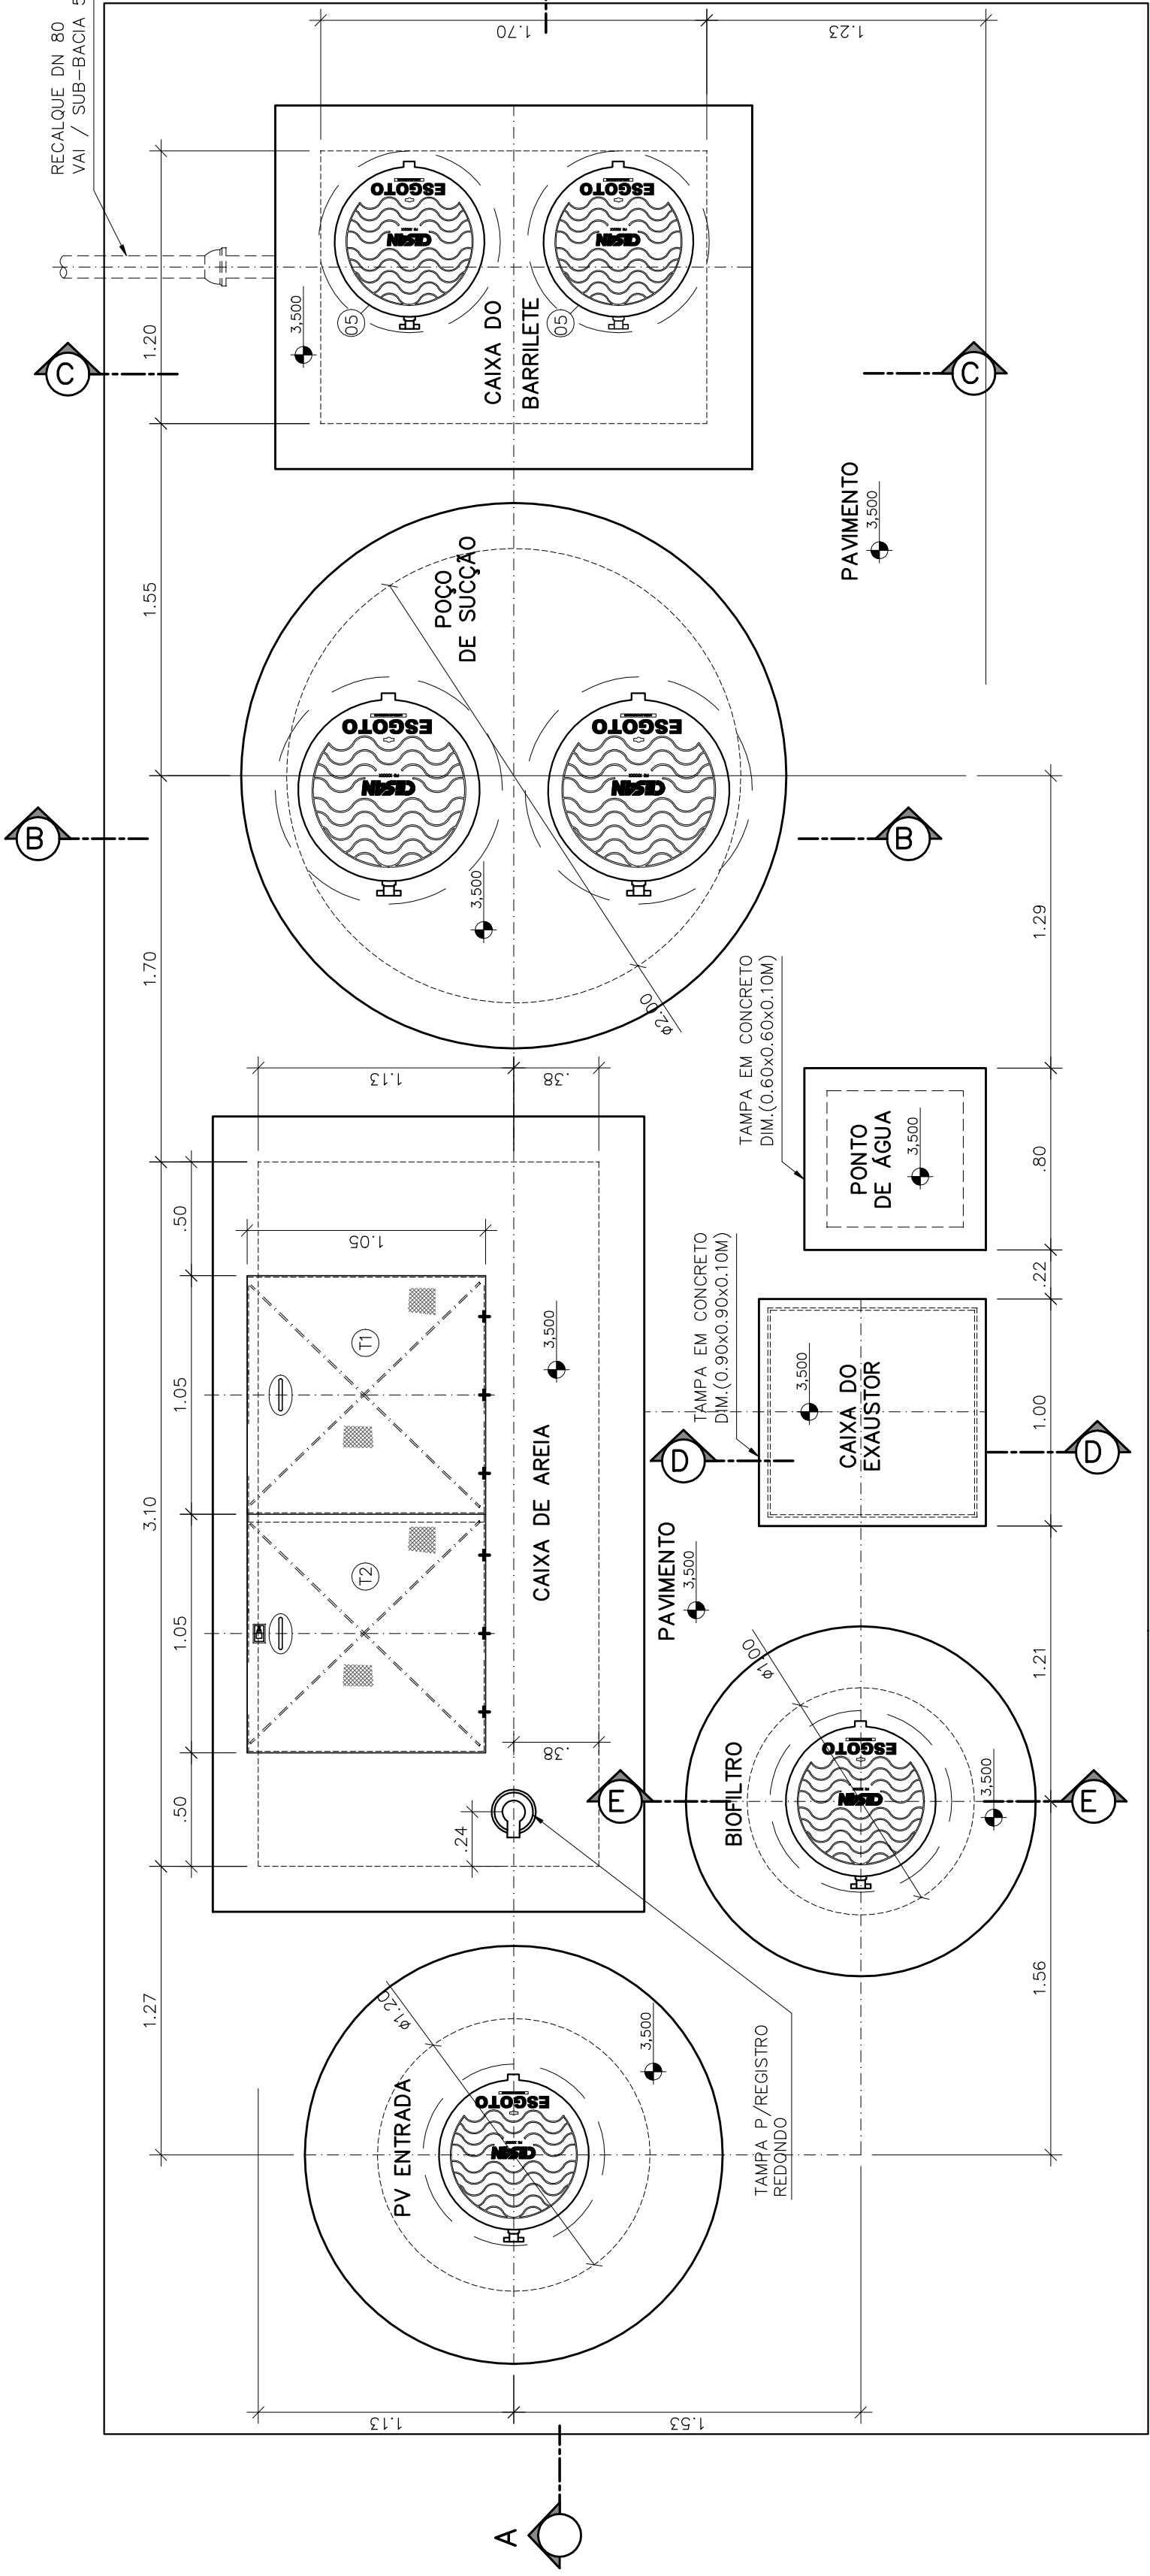


VISTA SUPERIOR
ESCALA 1:25

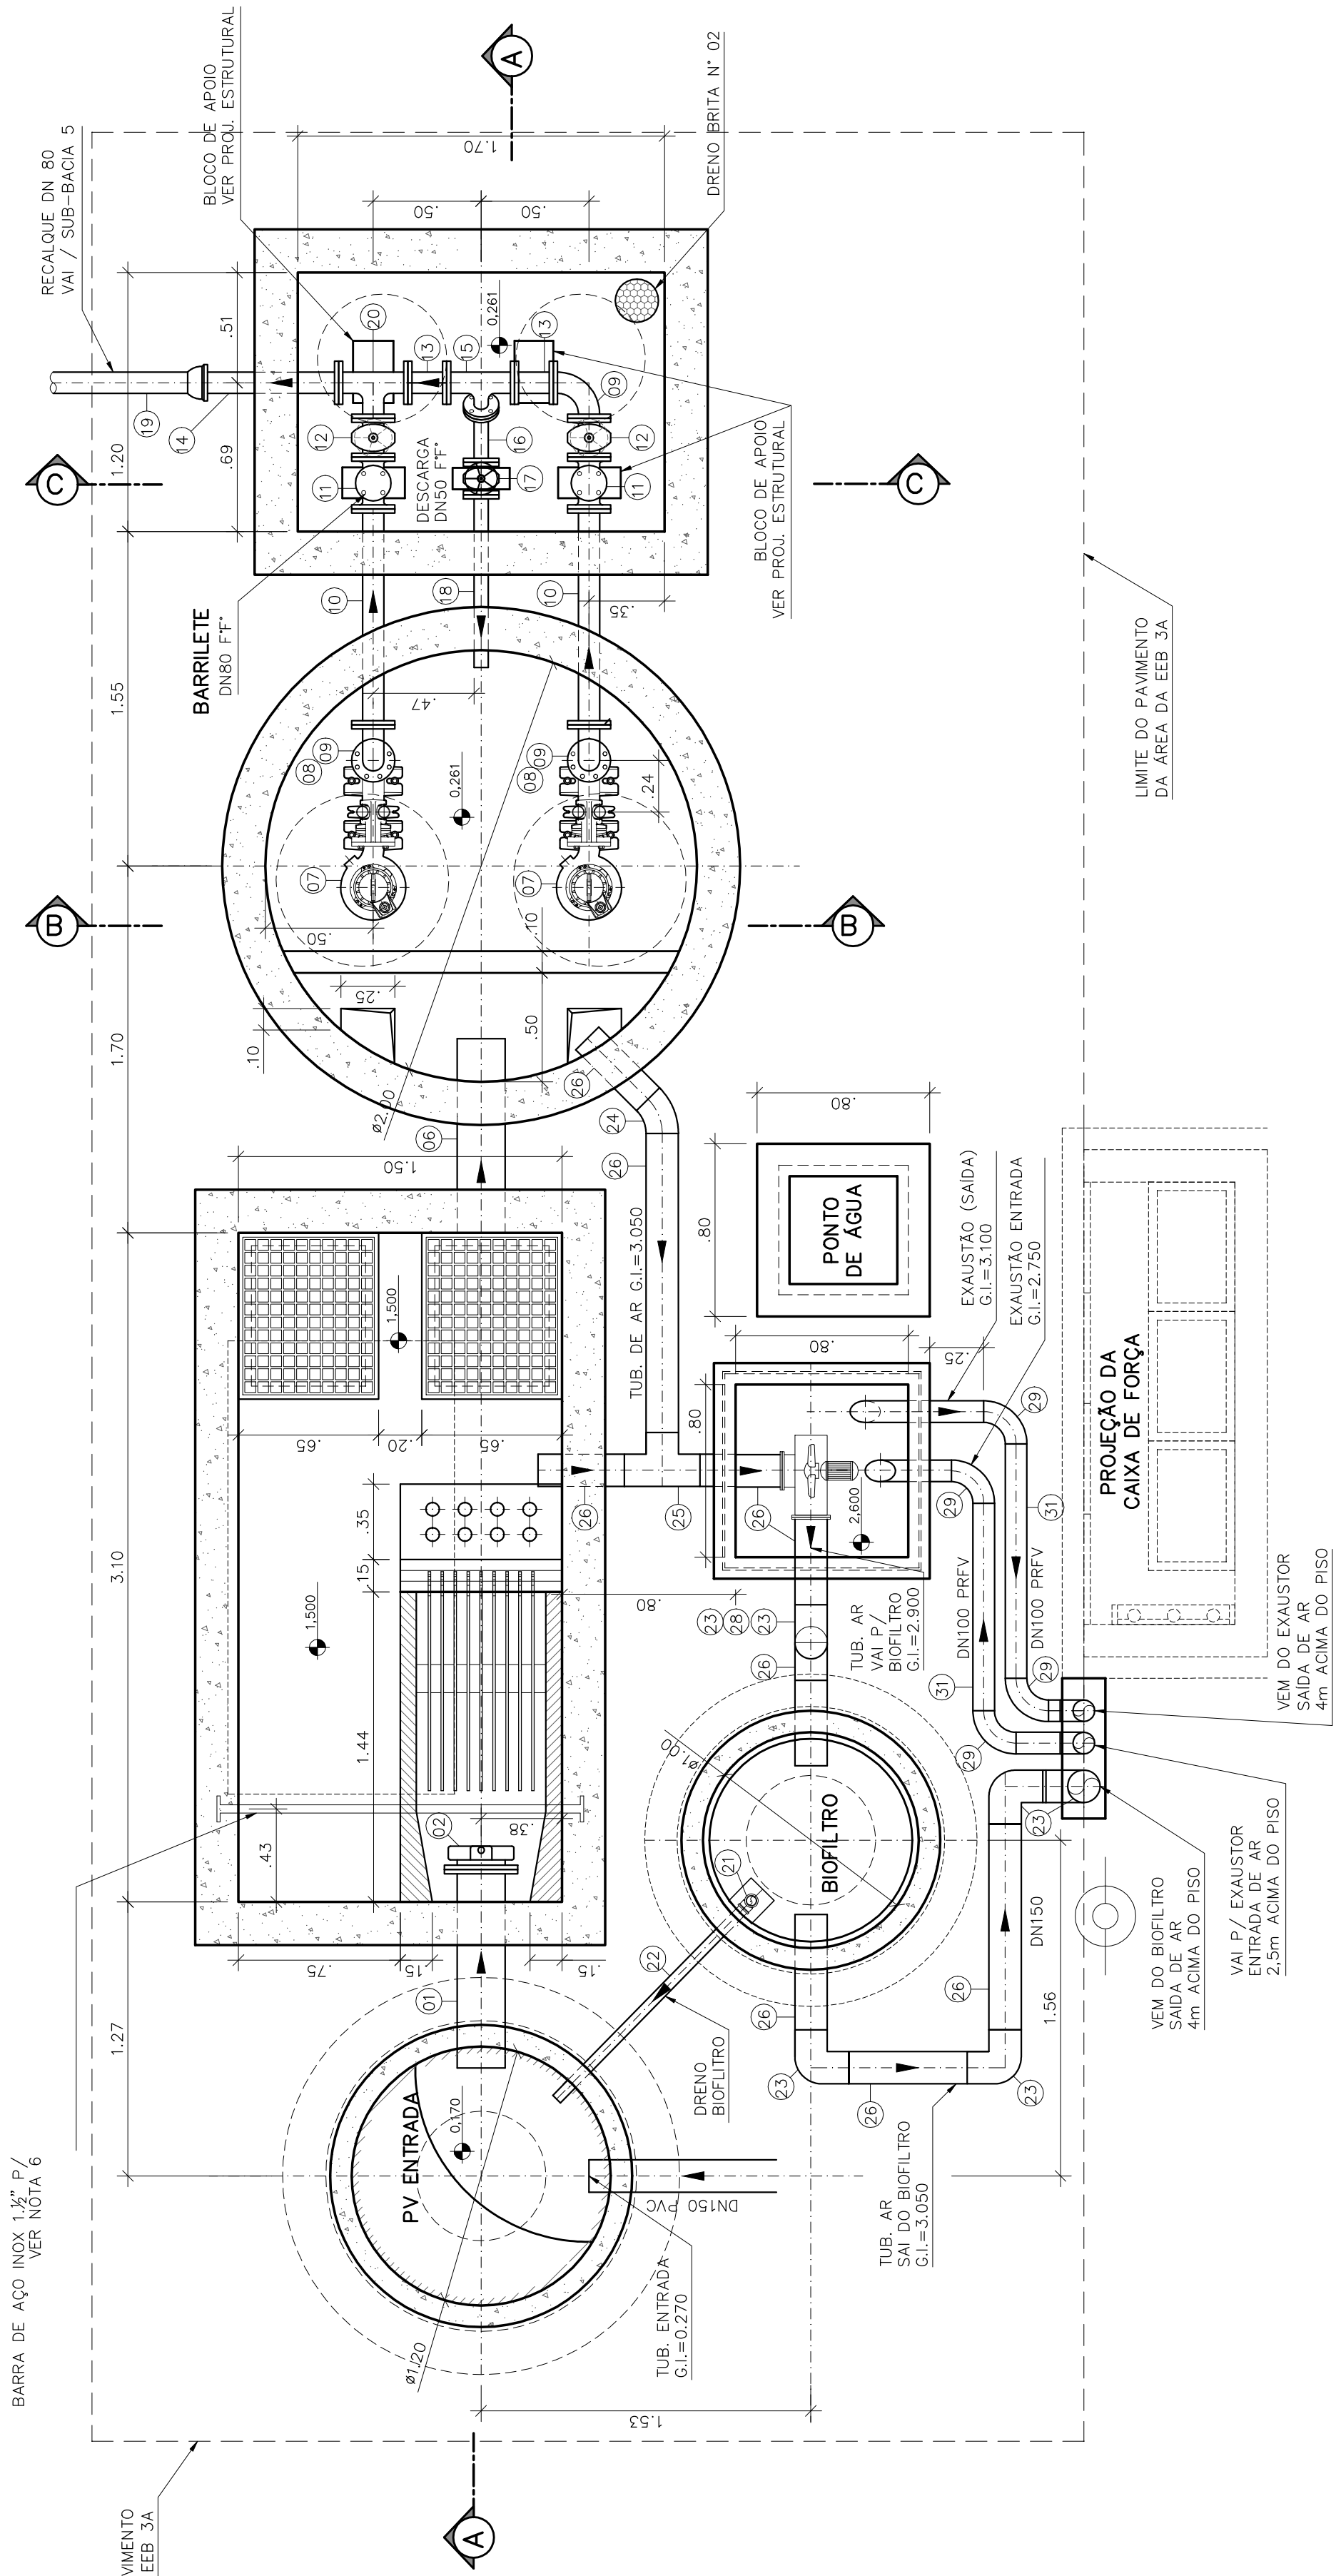


PLANTA BAIXA
ESCALA 1:25

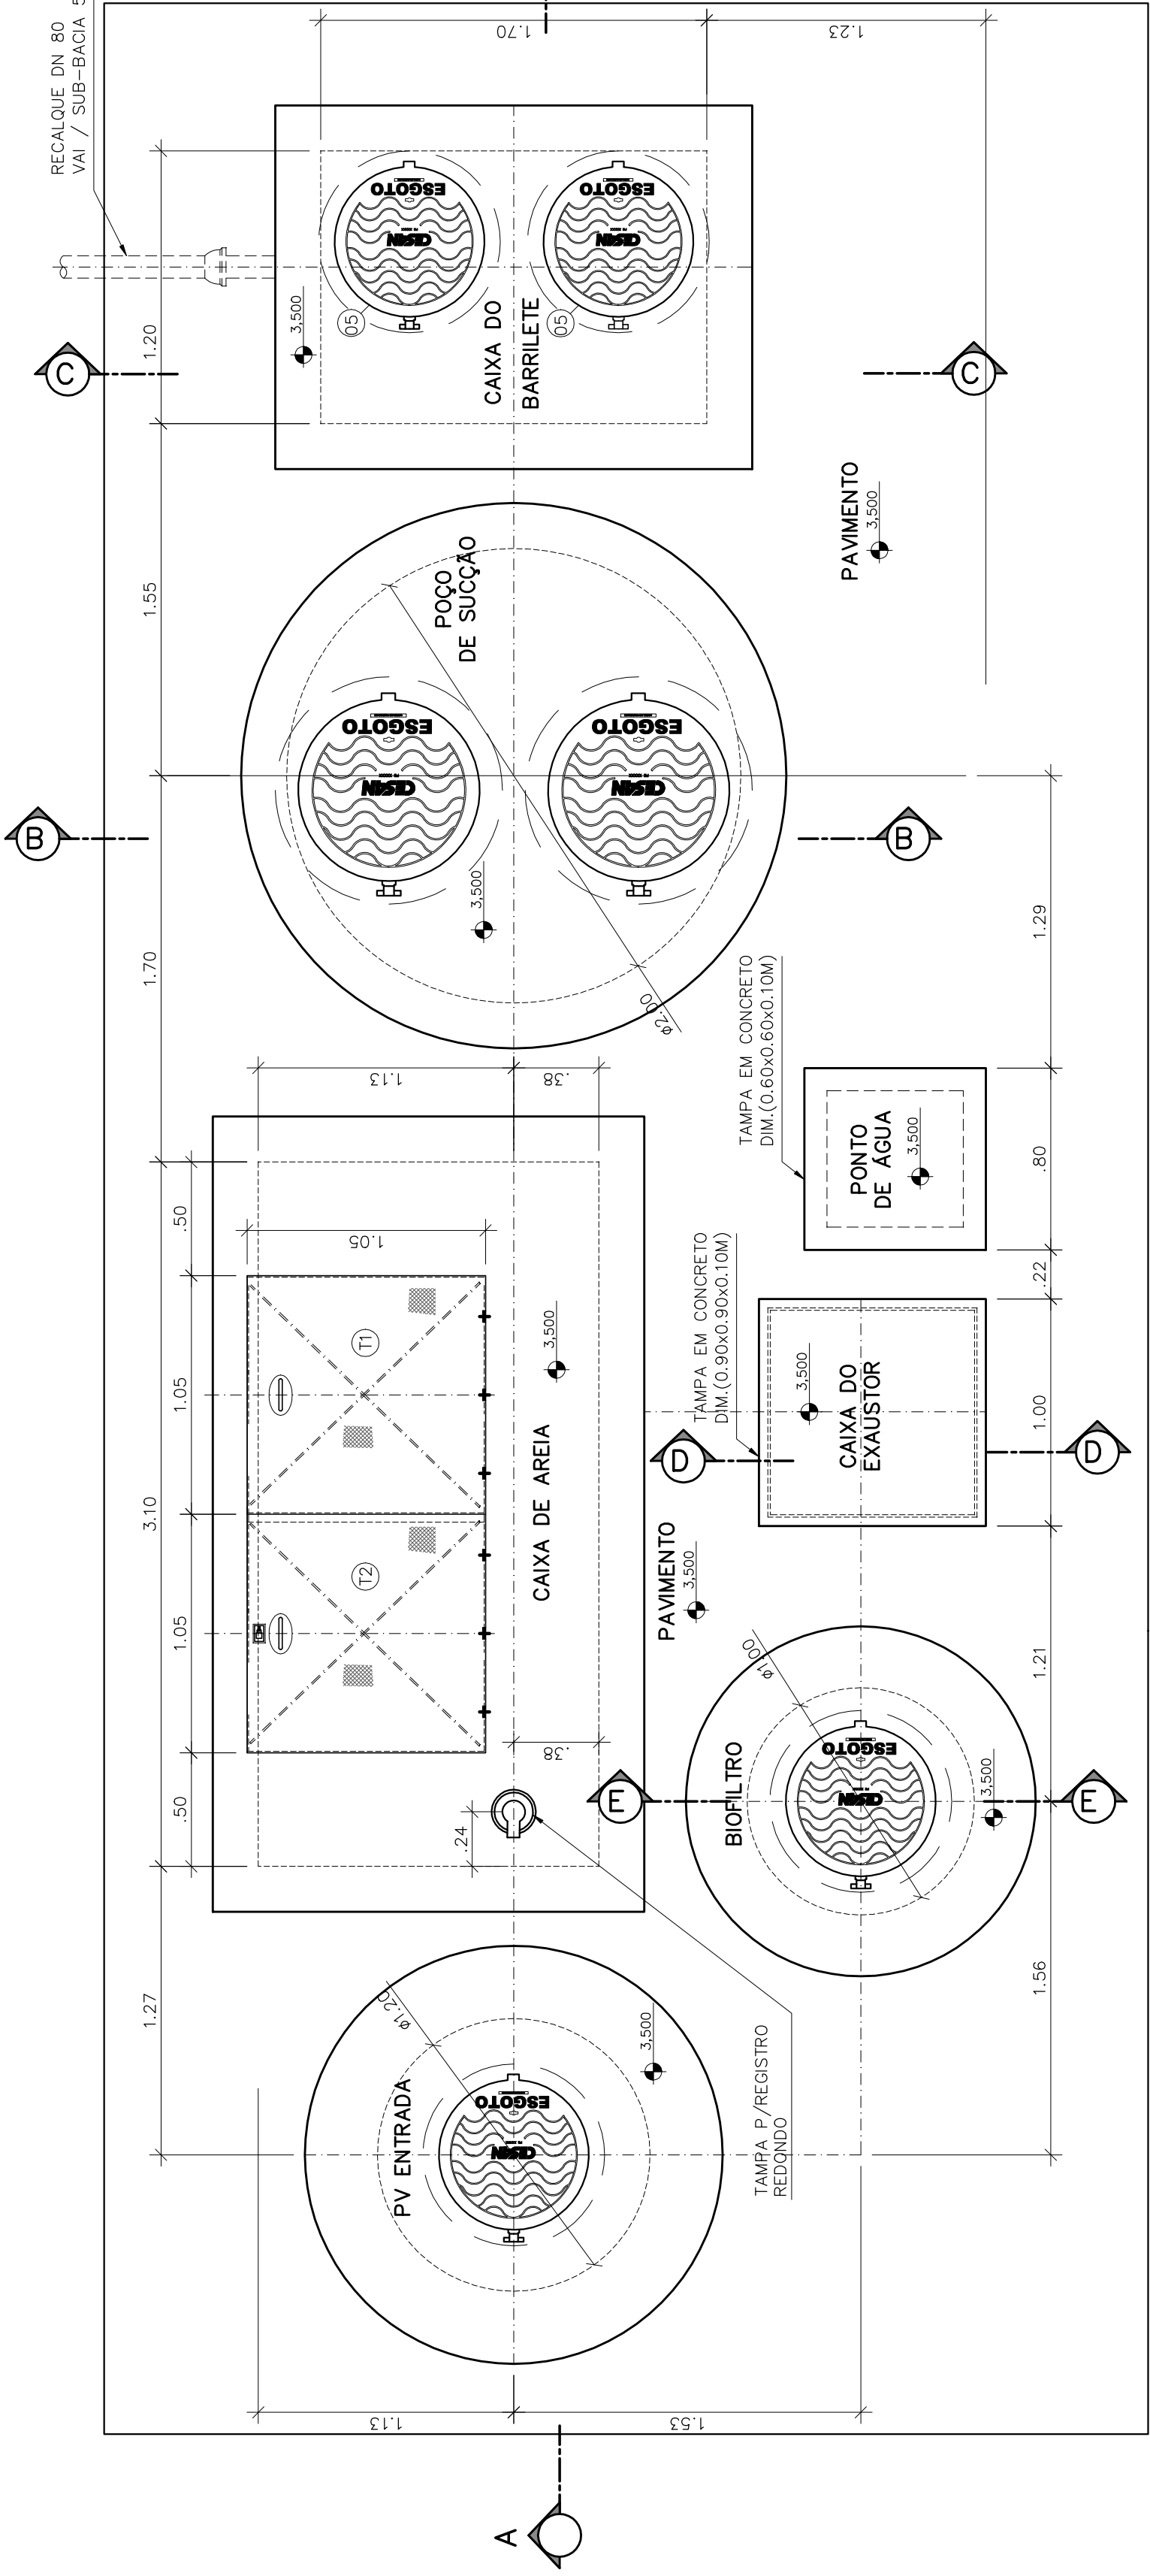


VISTA SUPERIOR
ESCALA 1:25

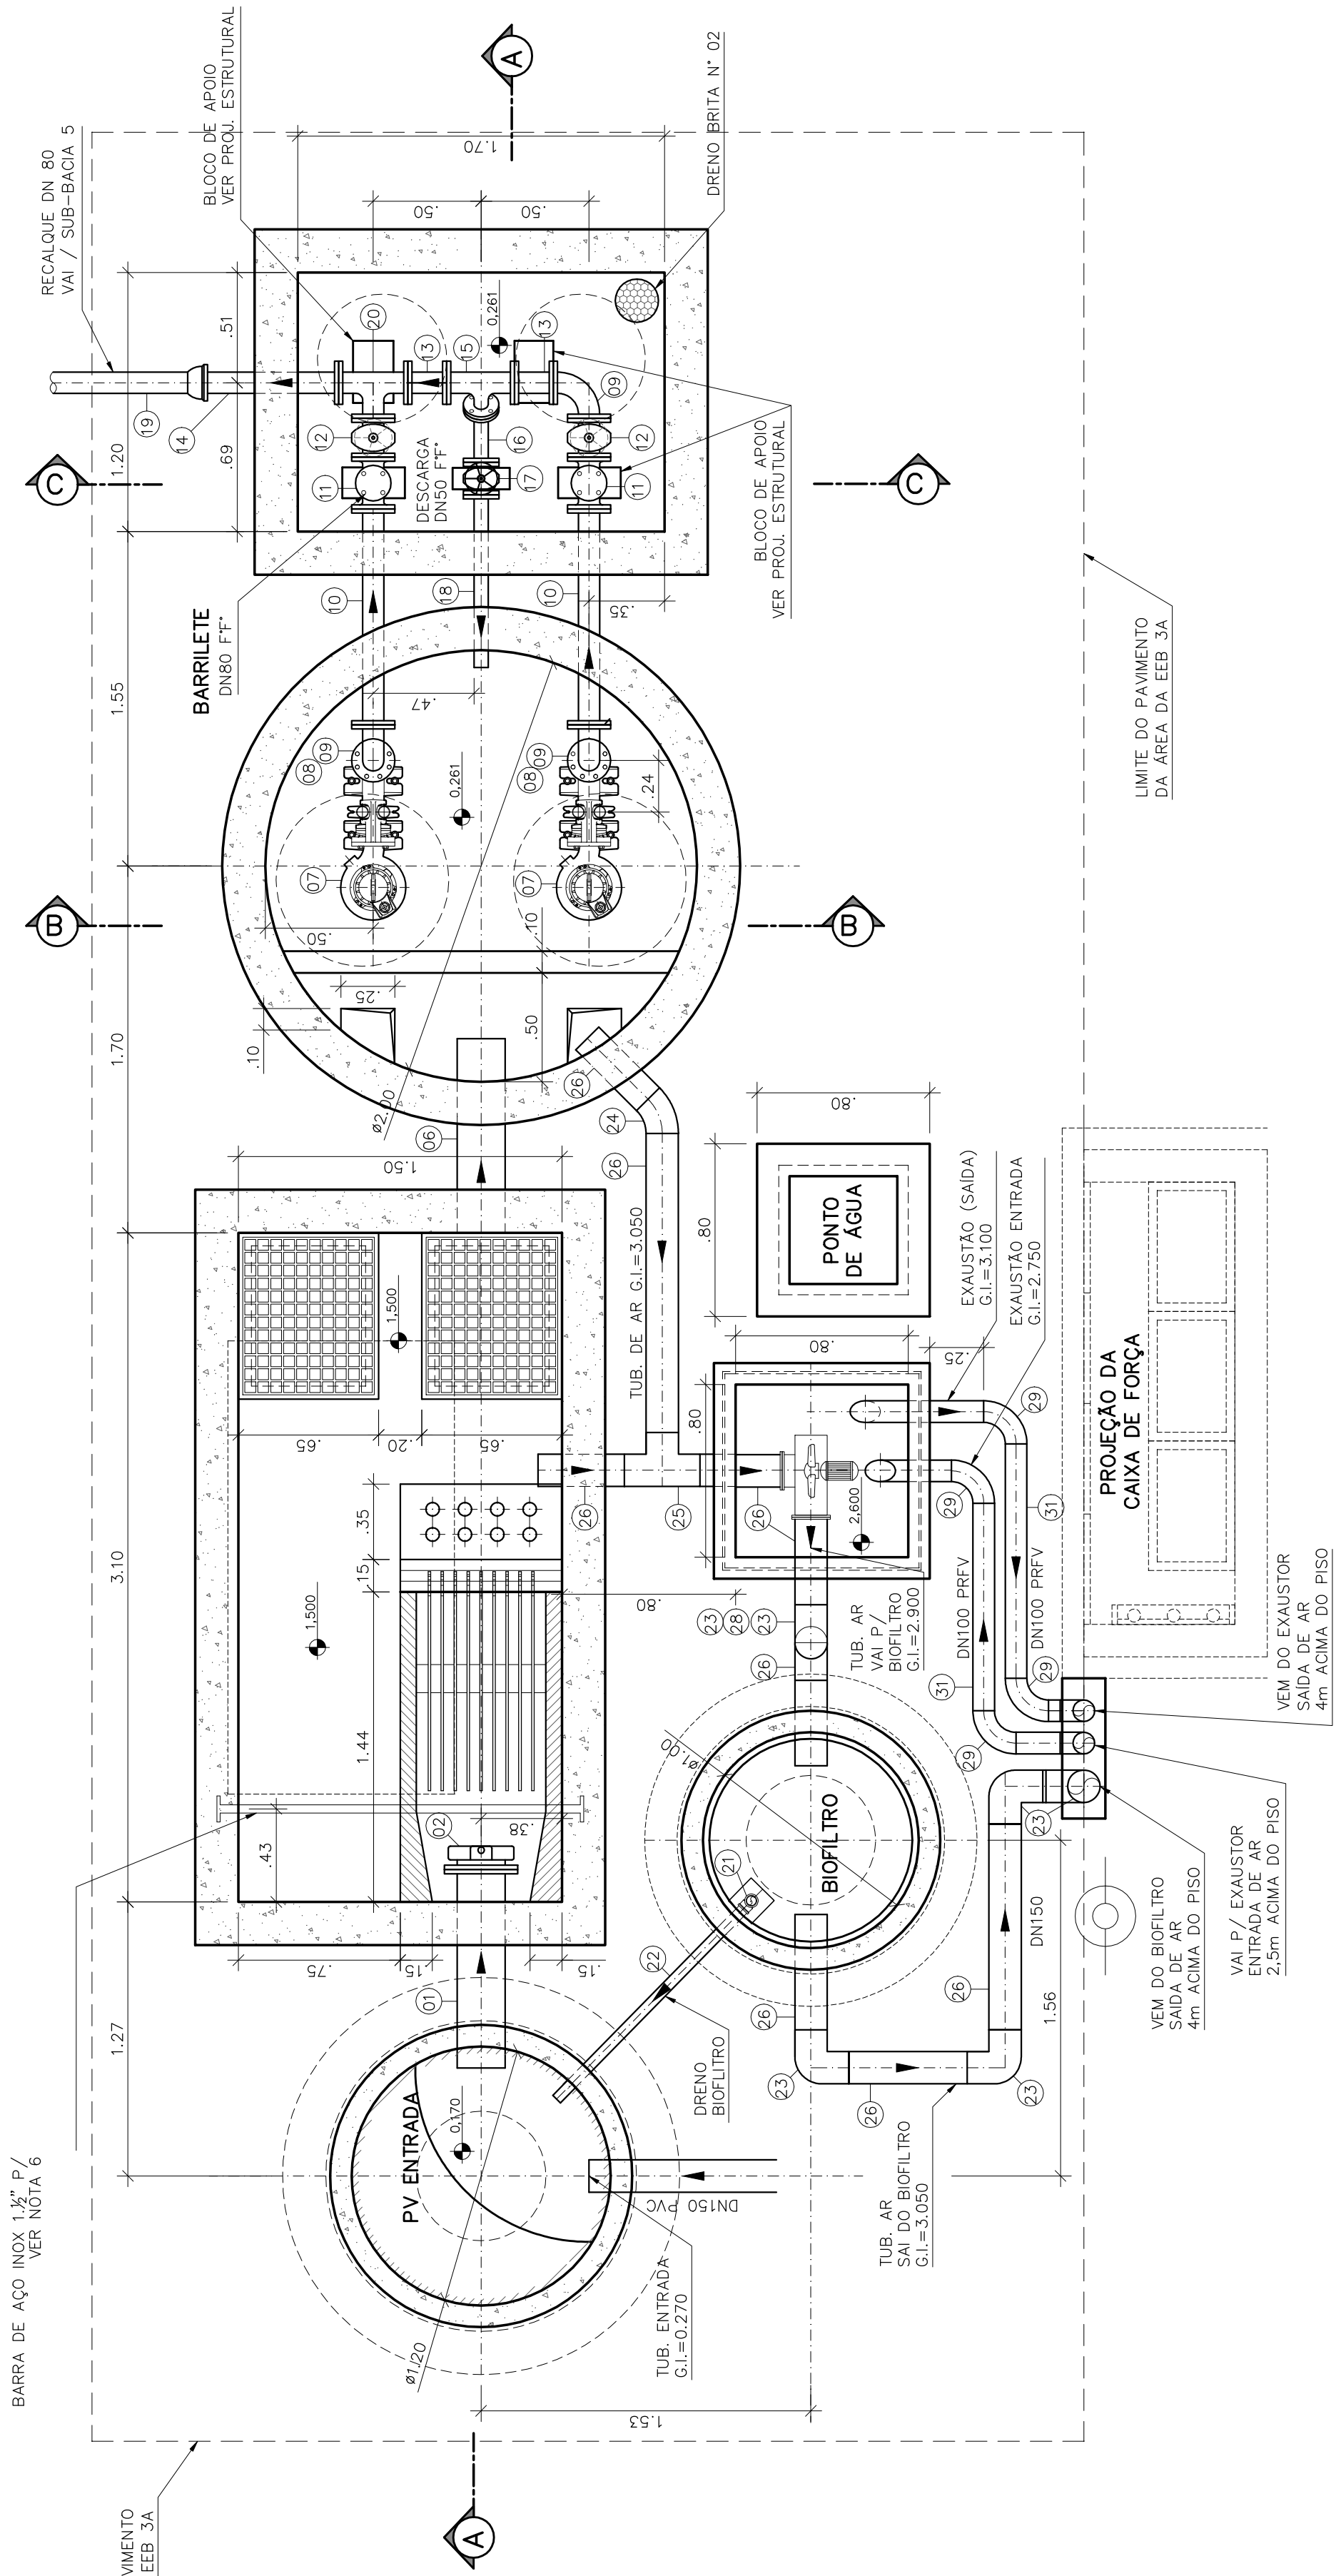


PLANTA BAIXA
ESCALA 1:25

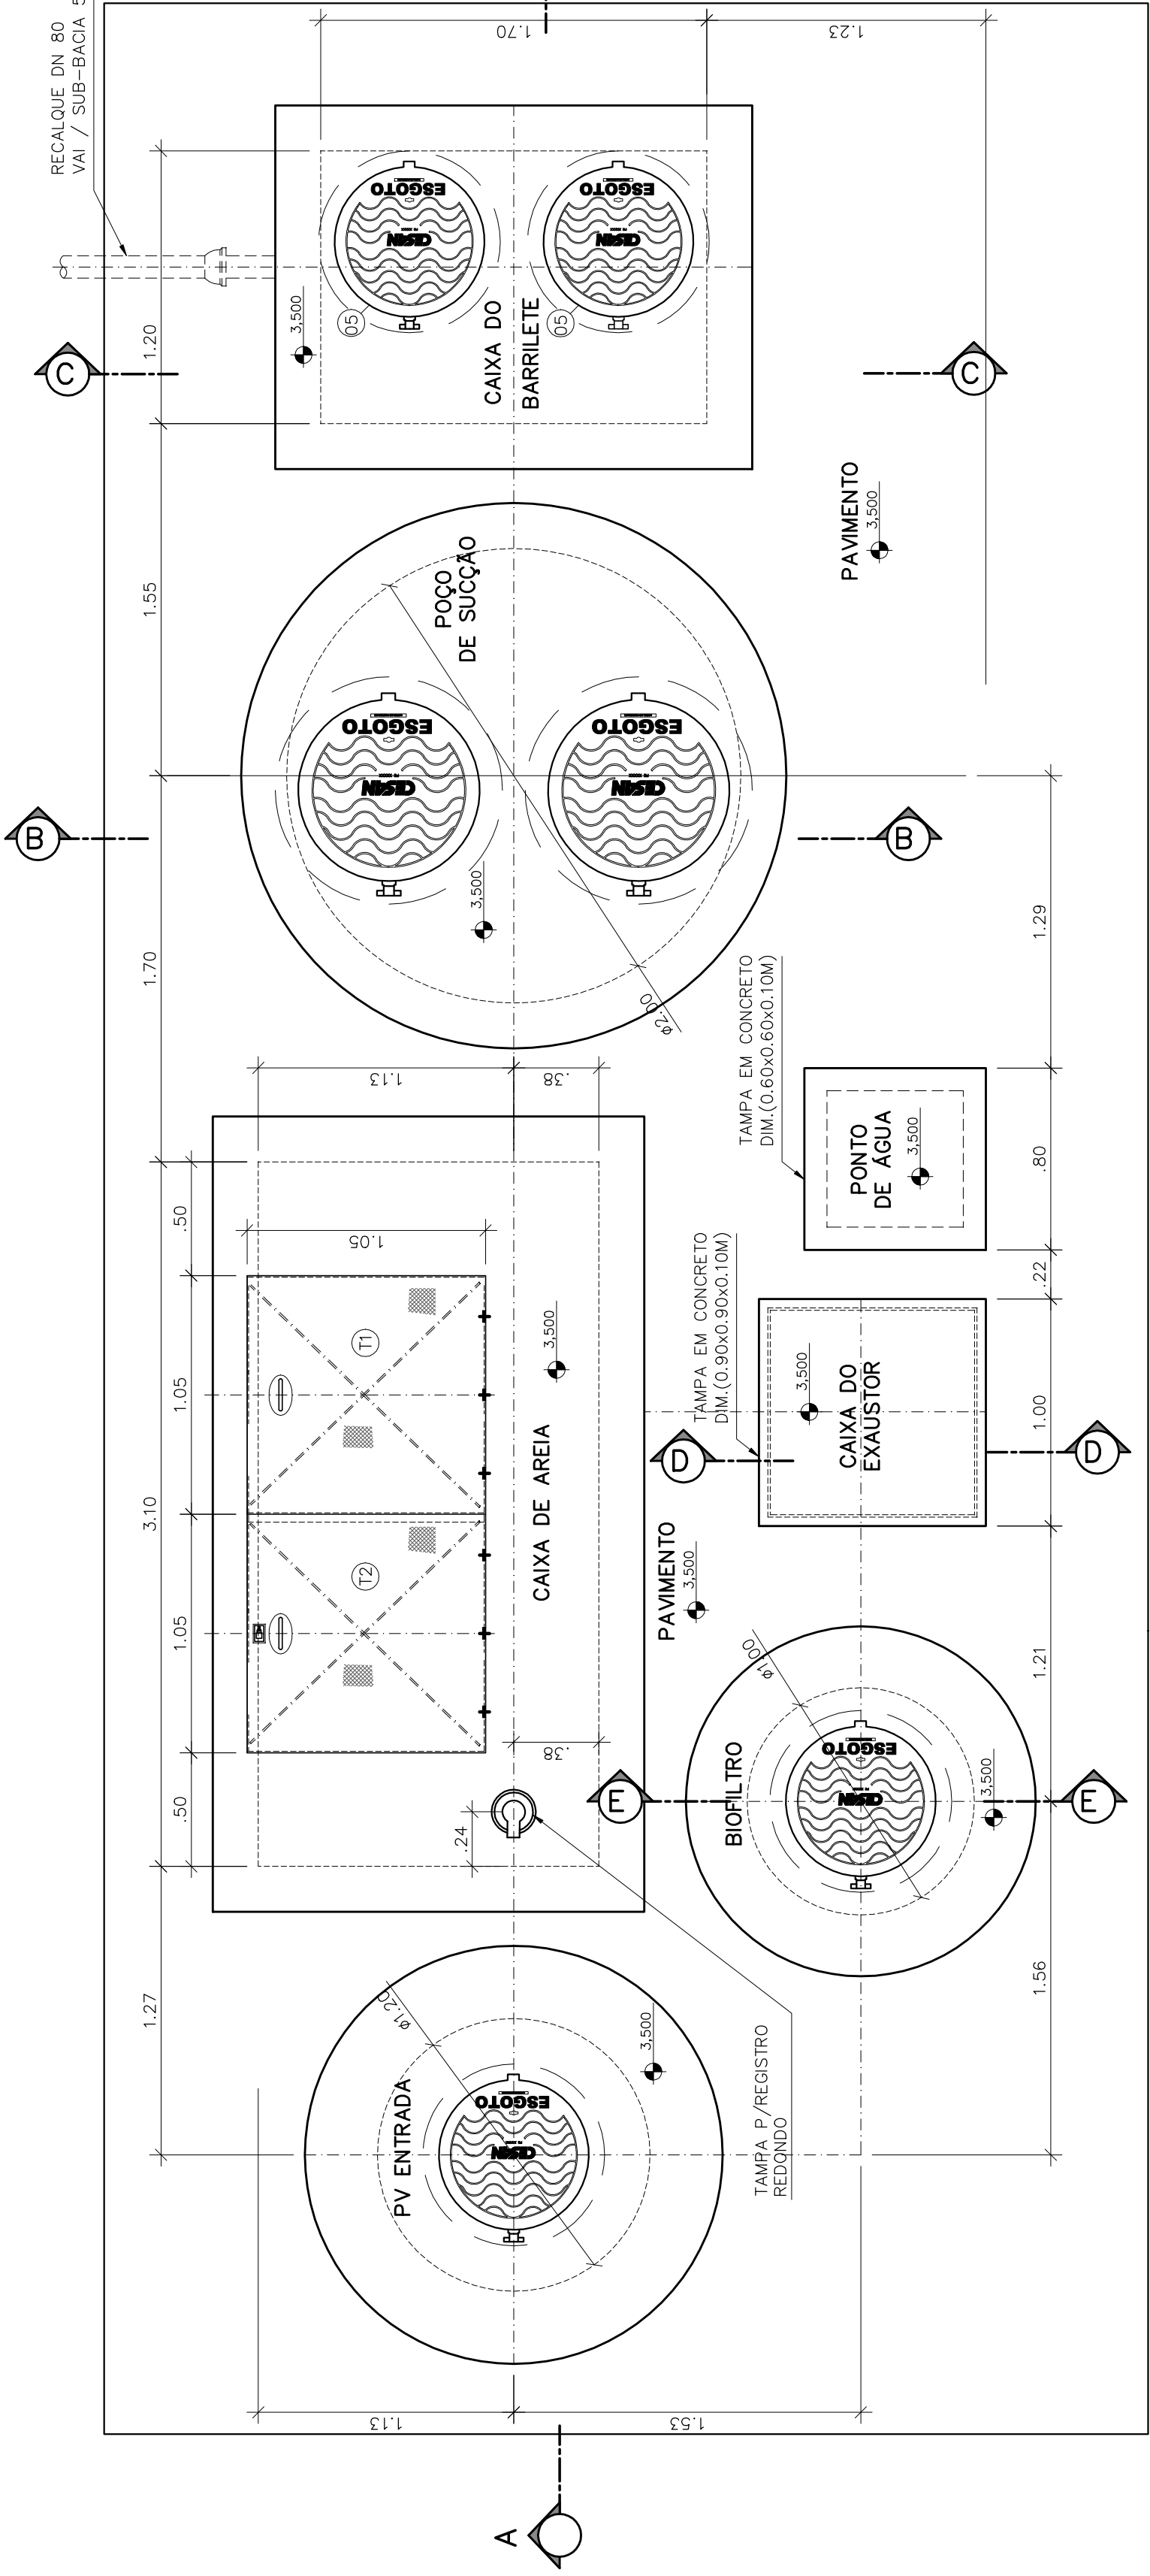


VISTA SUPERIOR
ESCALA 1:25

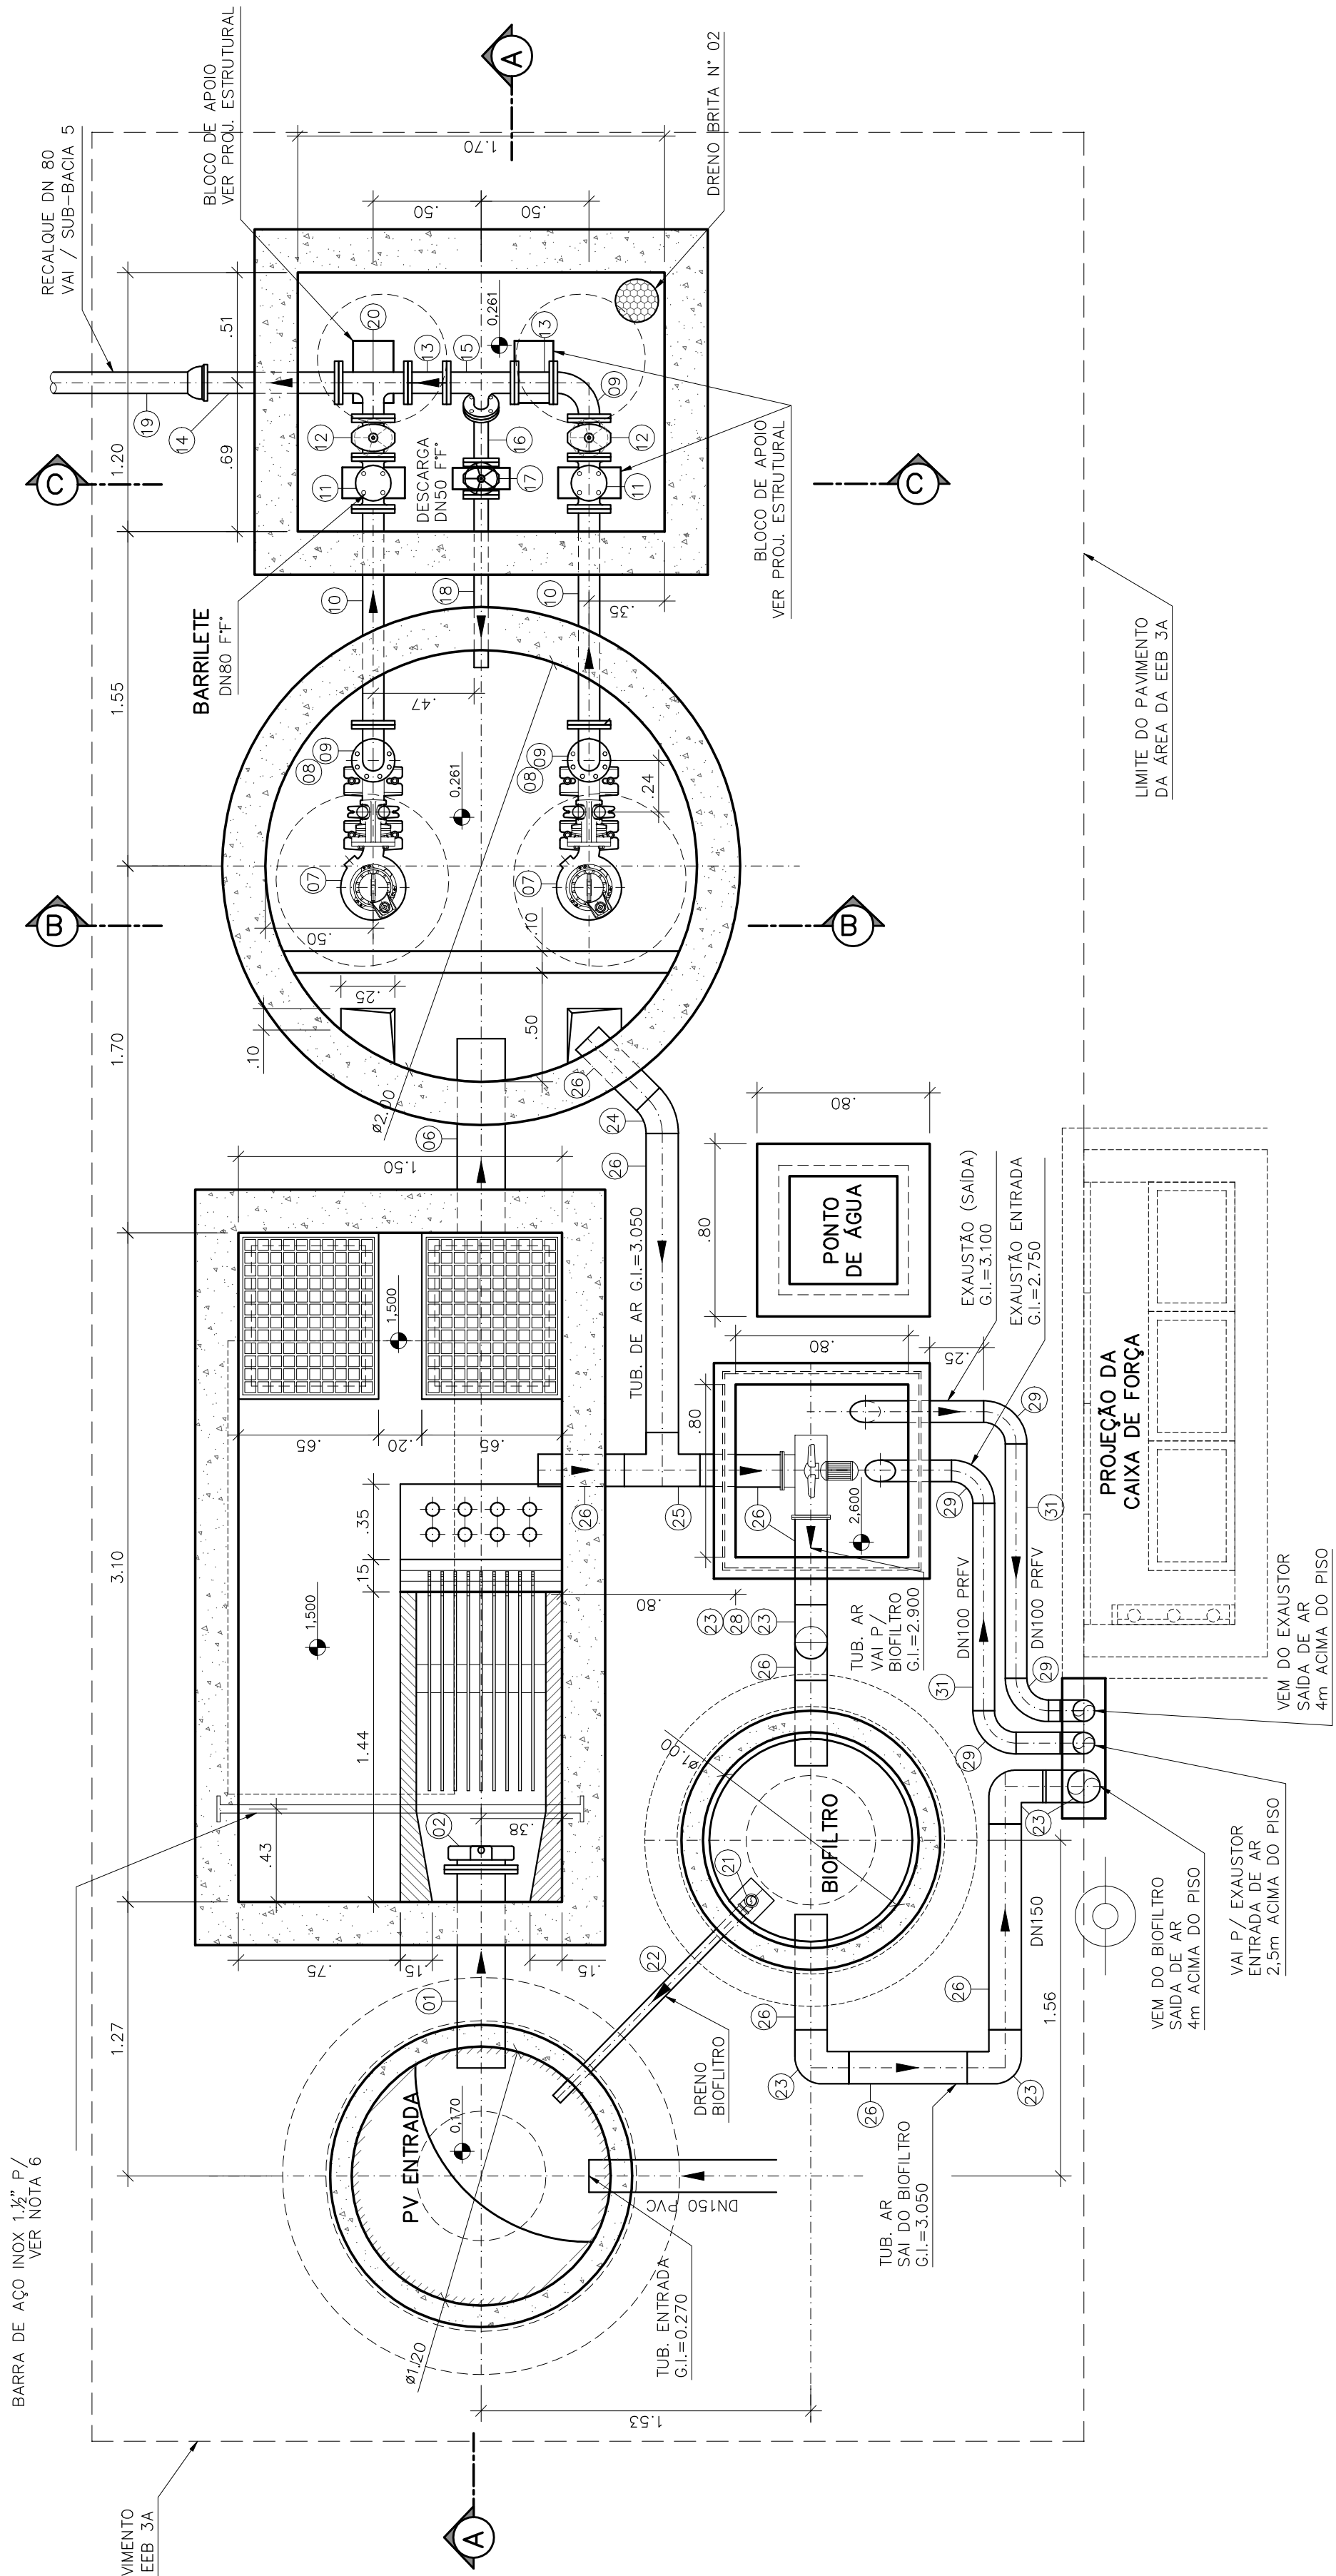


PLANTA BAIXA
ESCALA 1:25

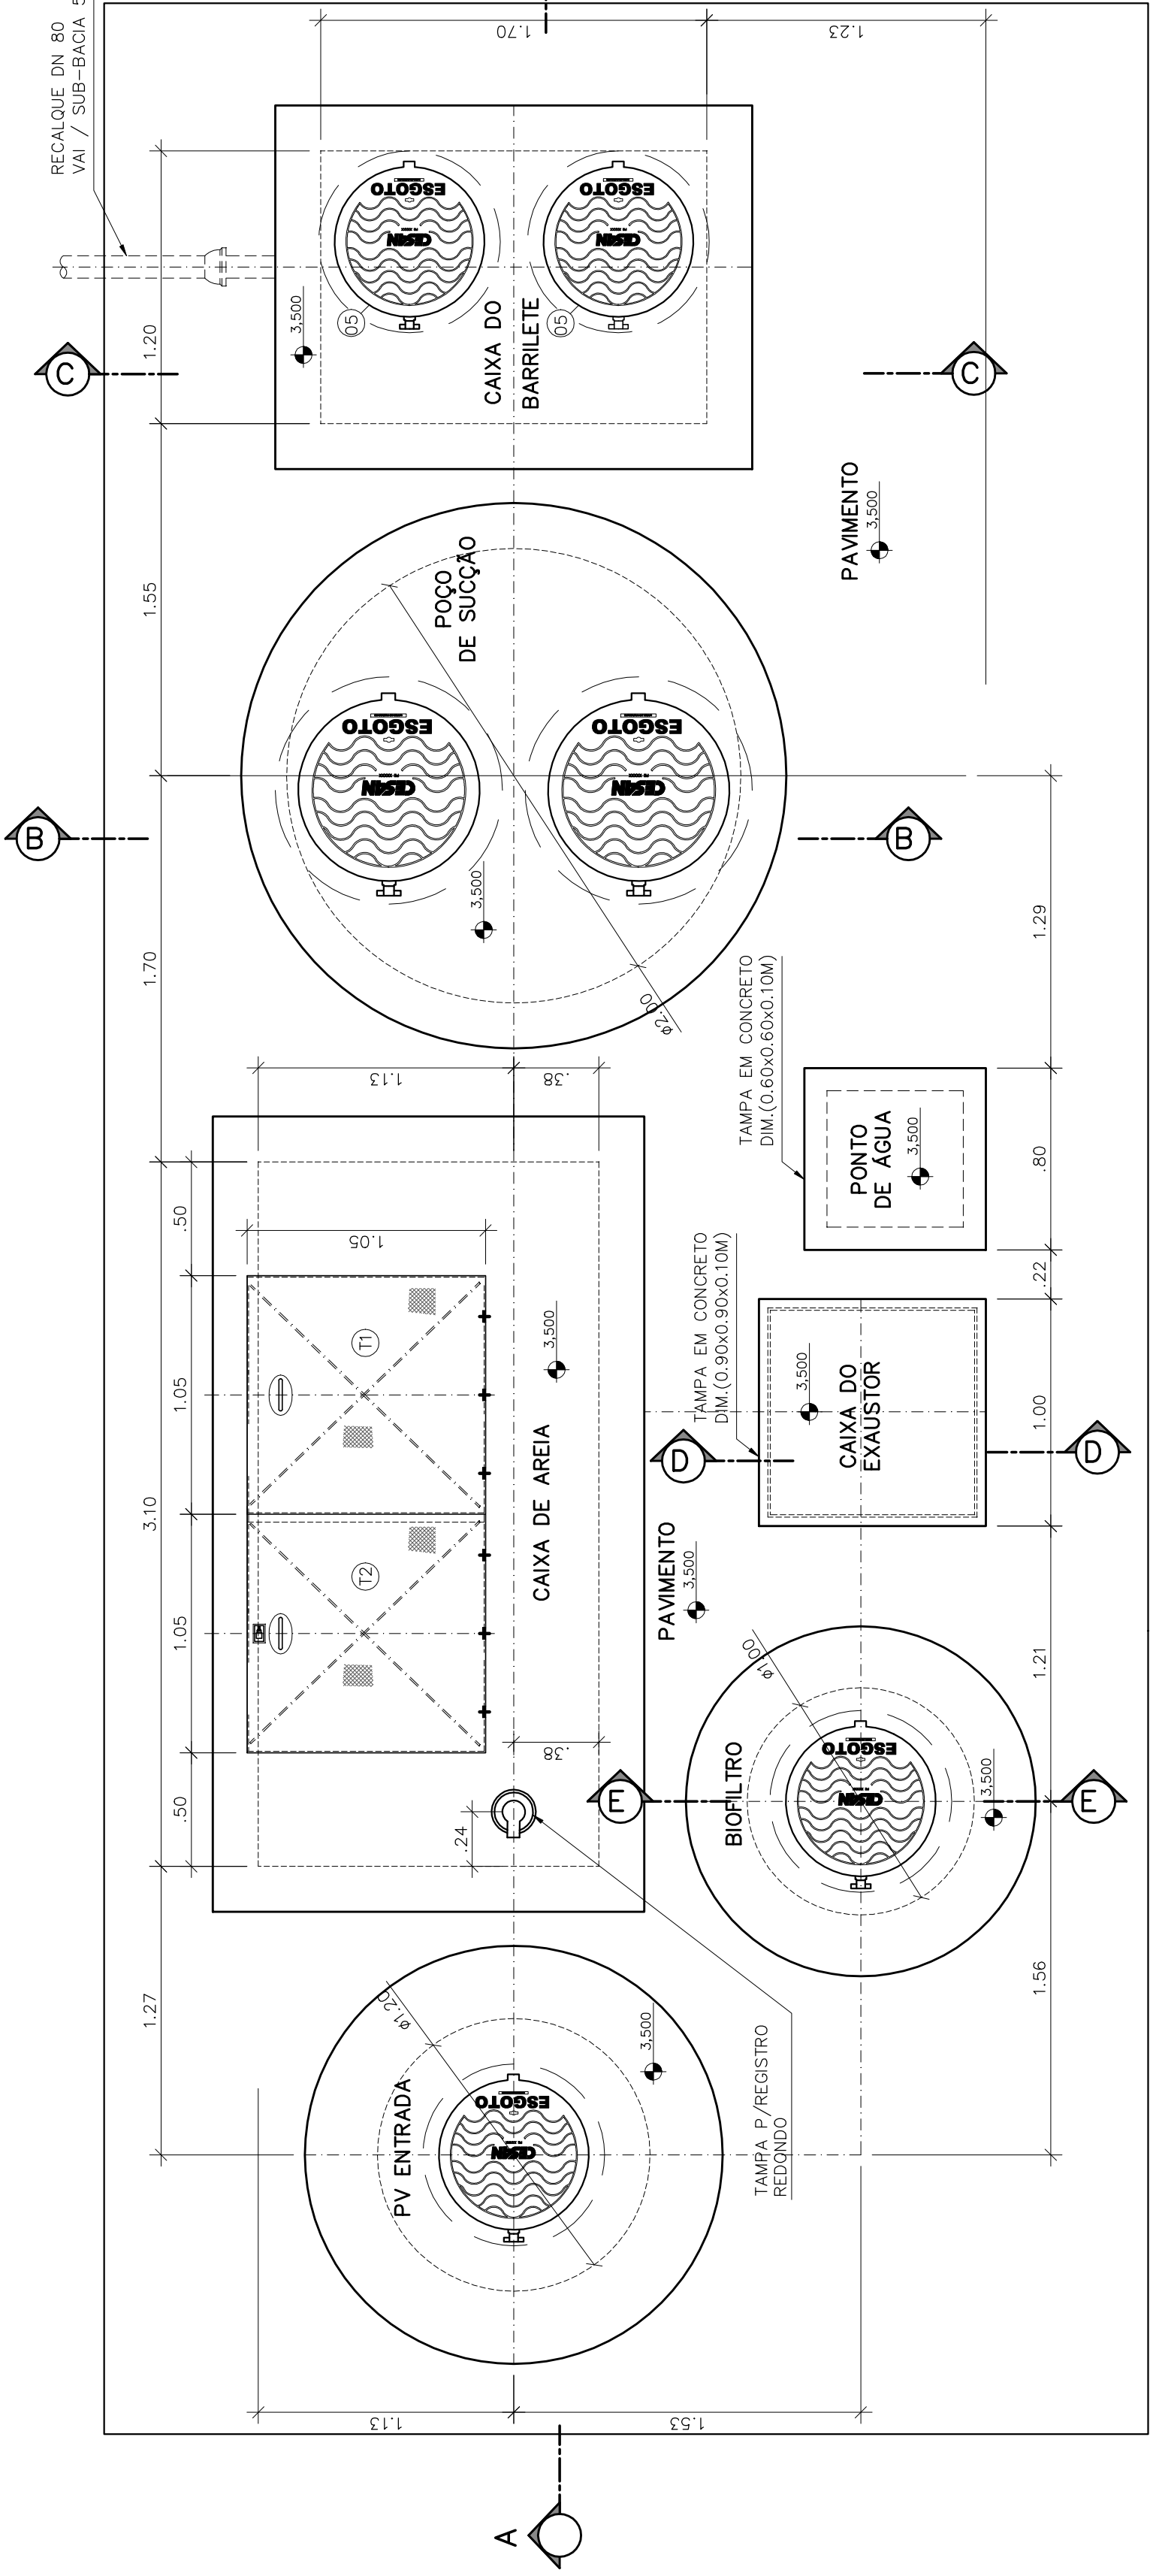


VISTA SUPERIOR
ESCALA 1:25

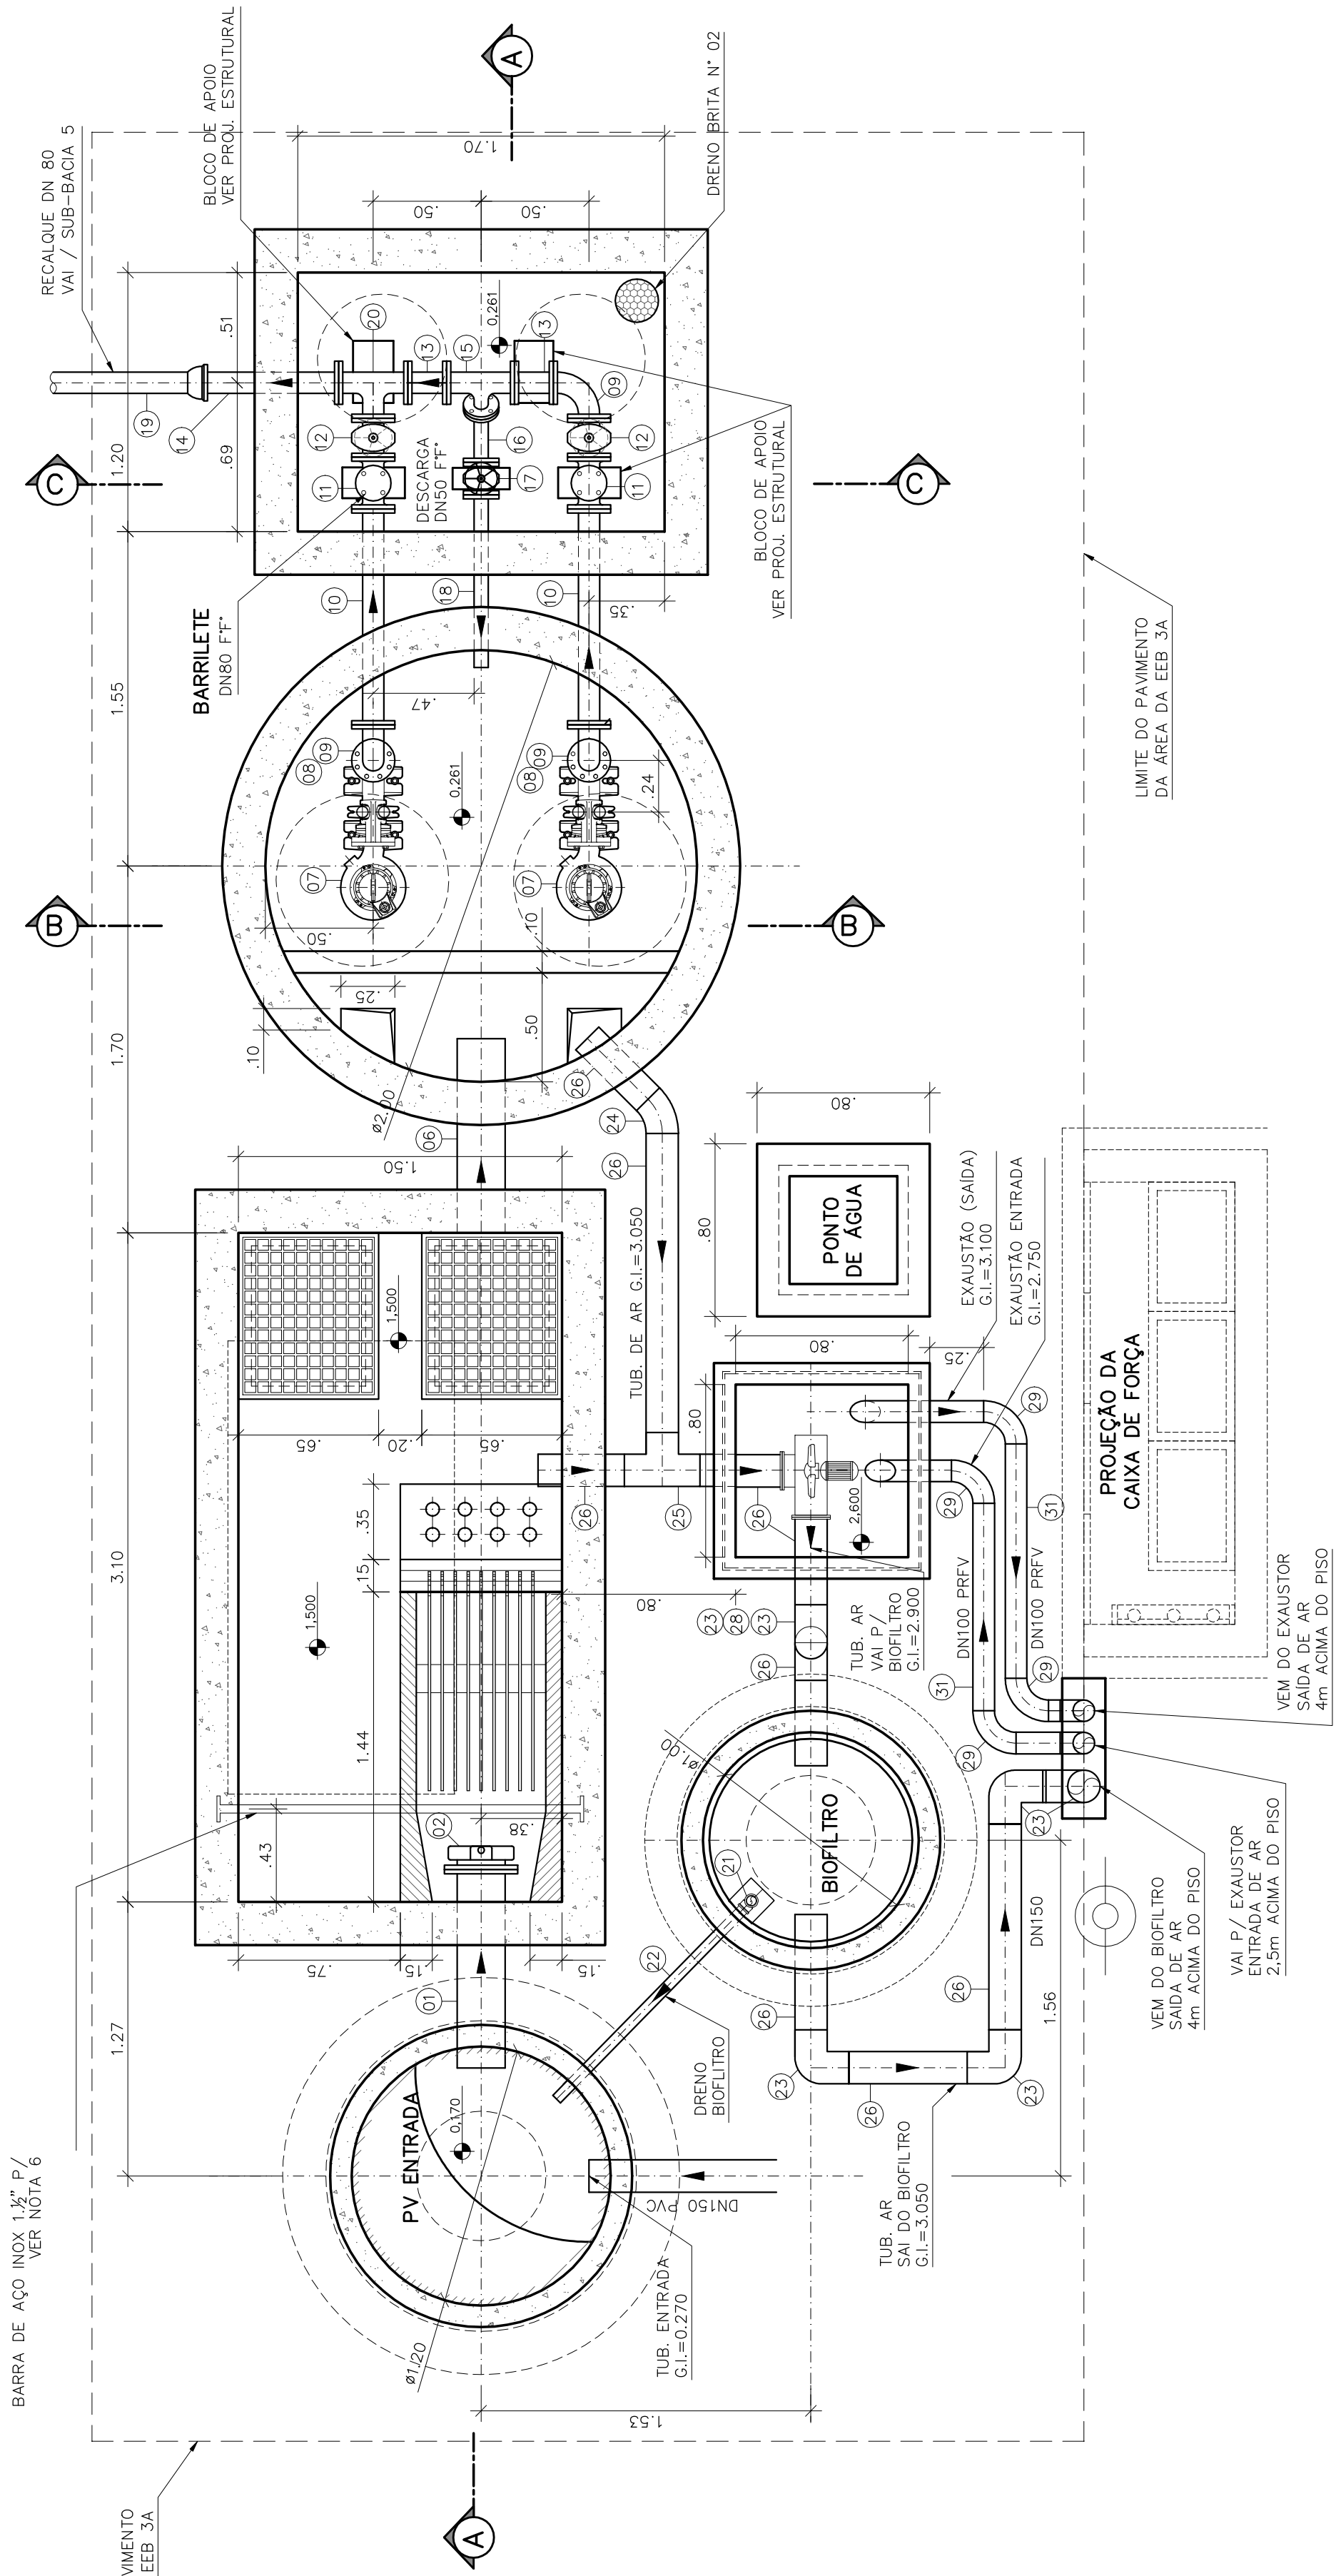


PLANTA BAIXA
ESCALA 1:25

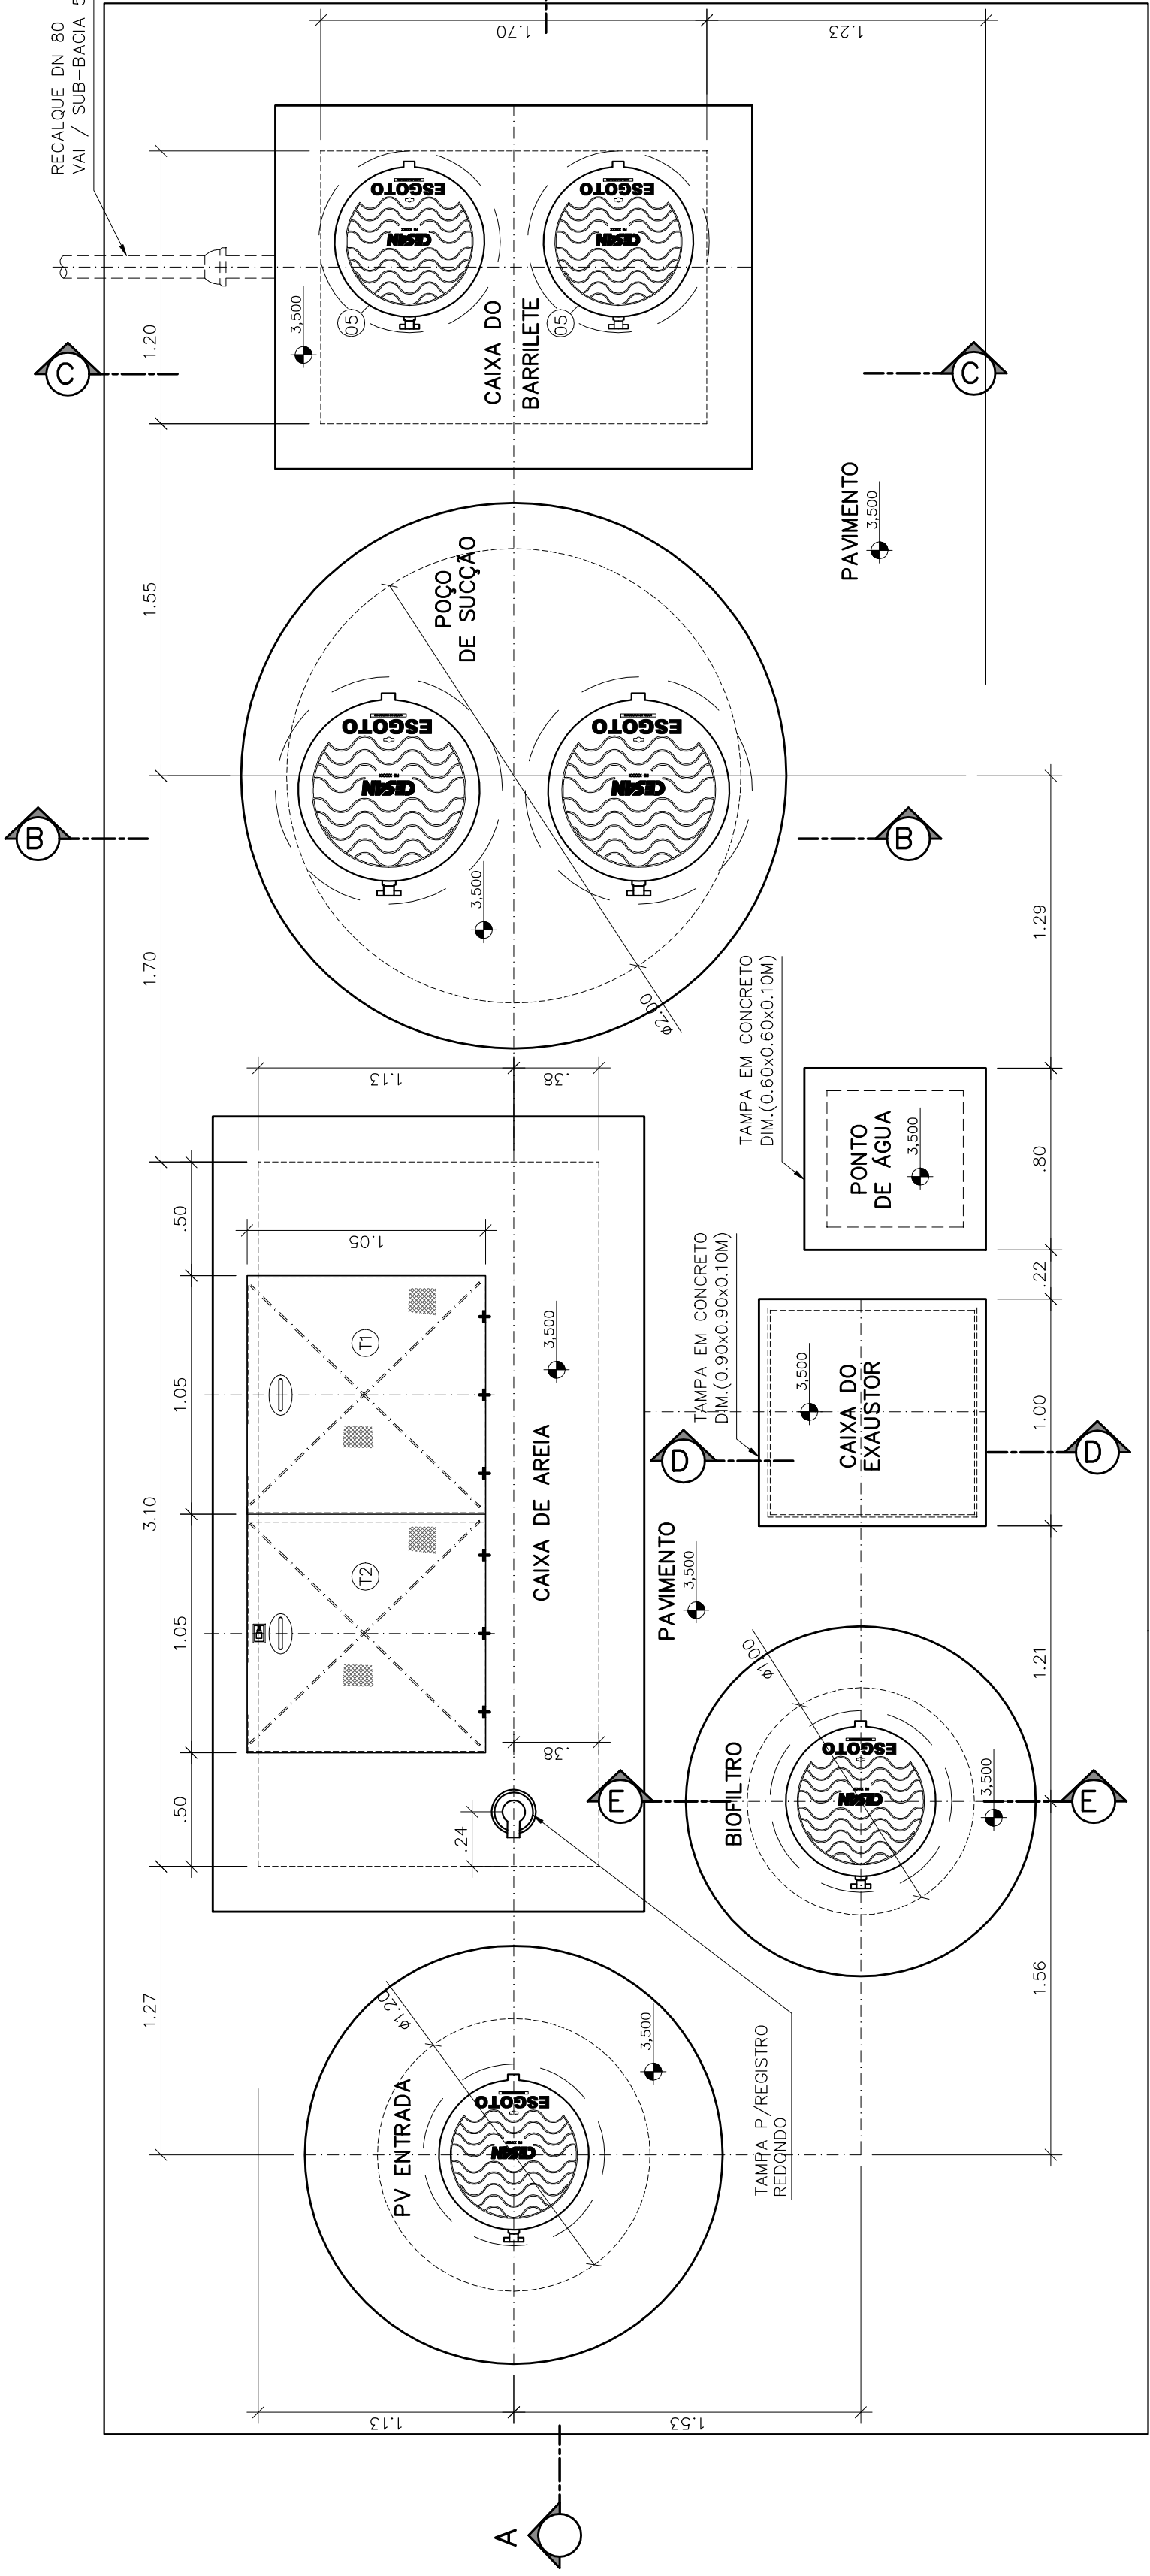


VISTA SUPERIOR
ESCALA 1:25

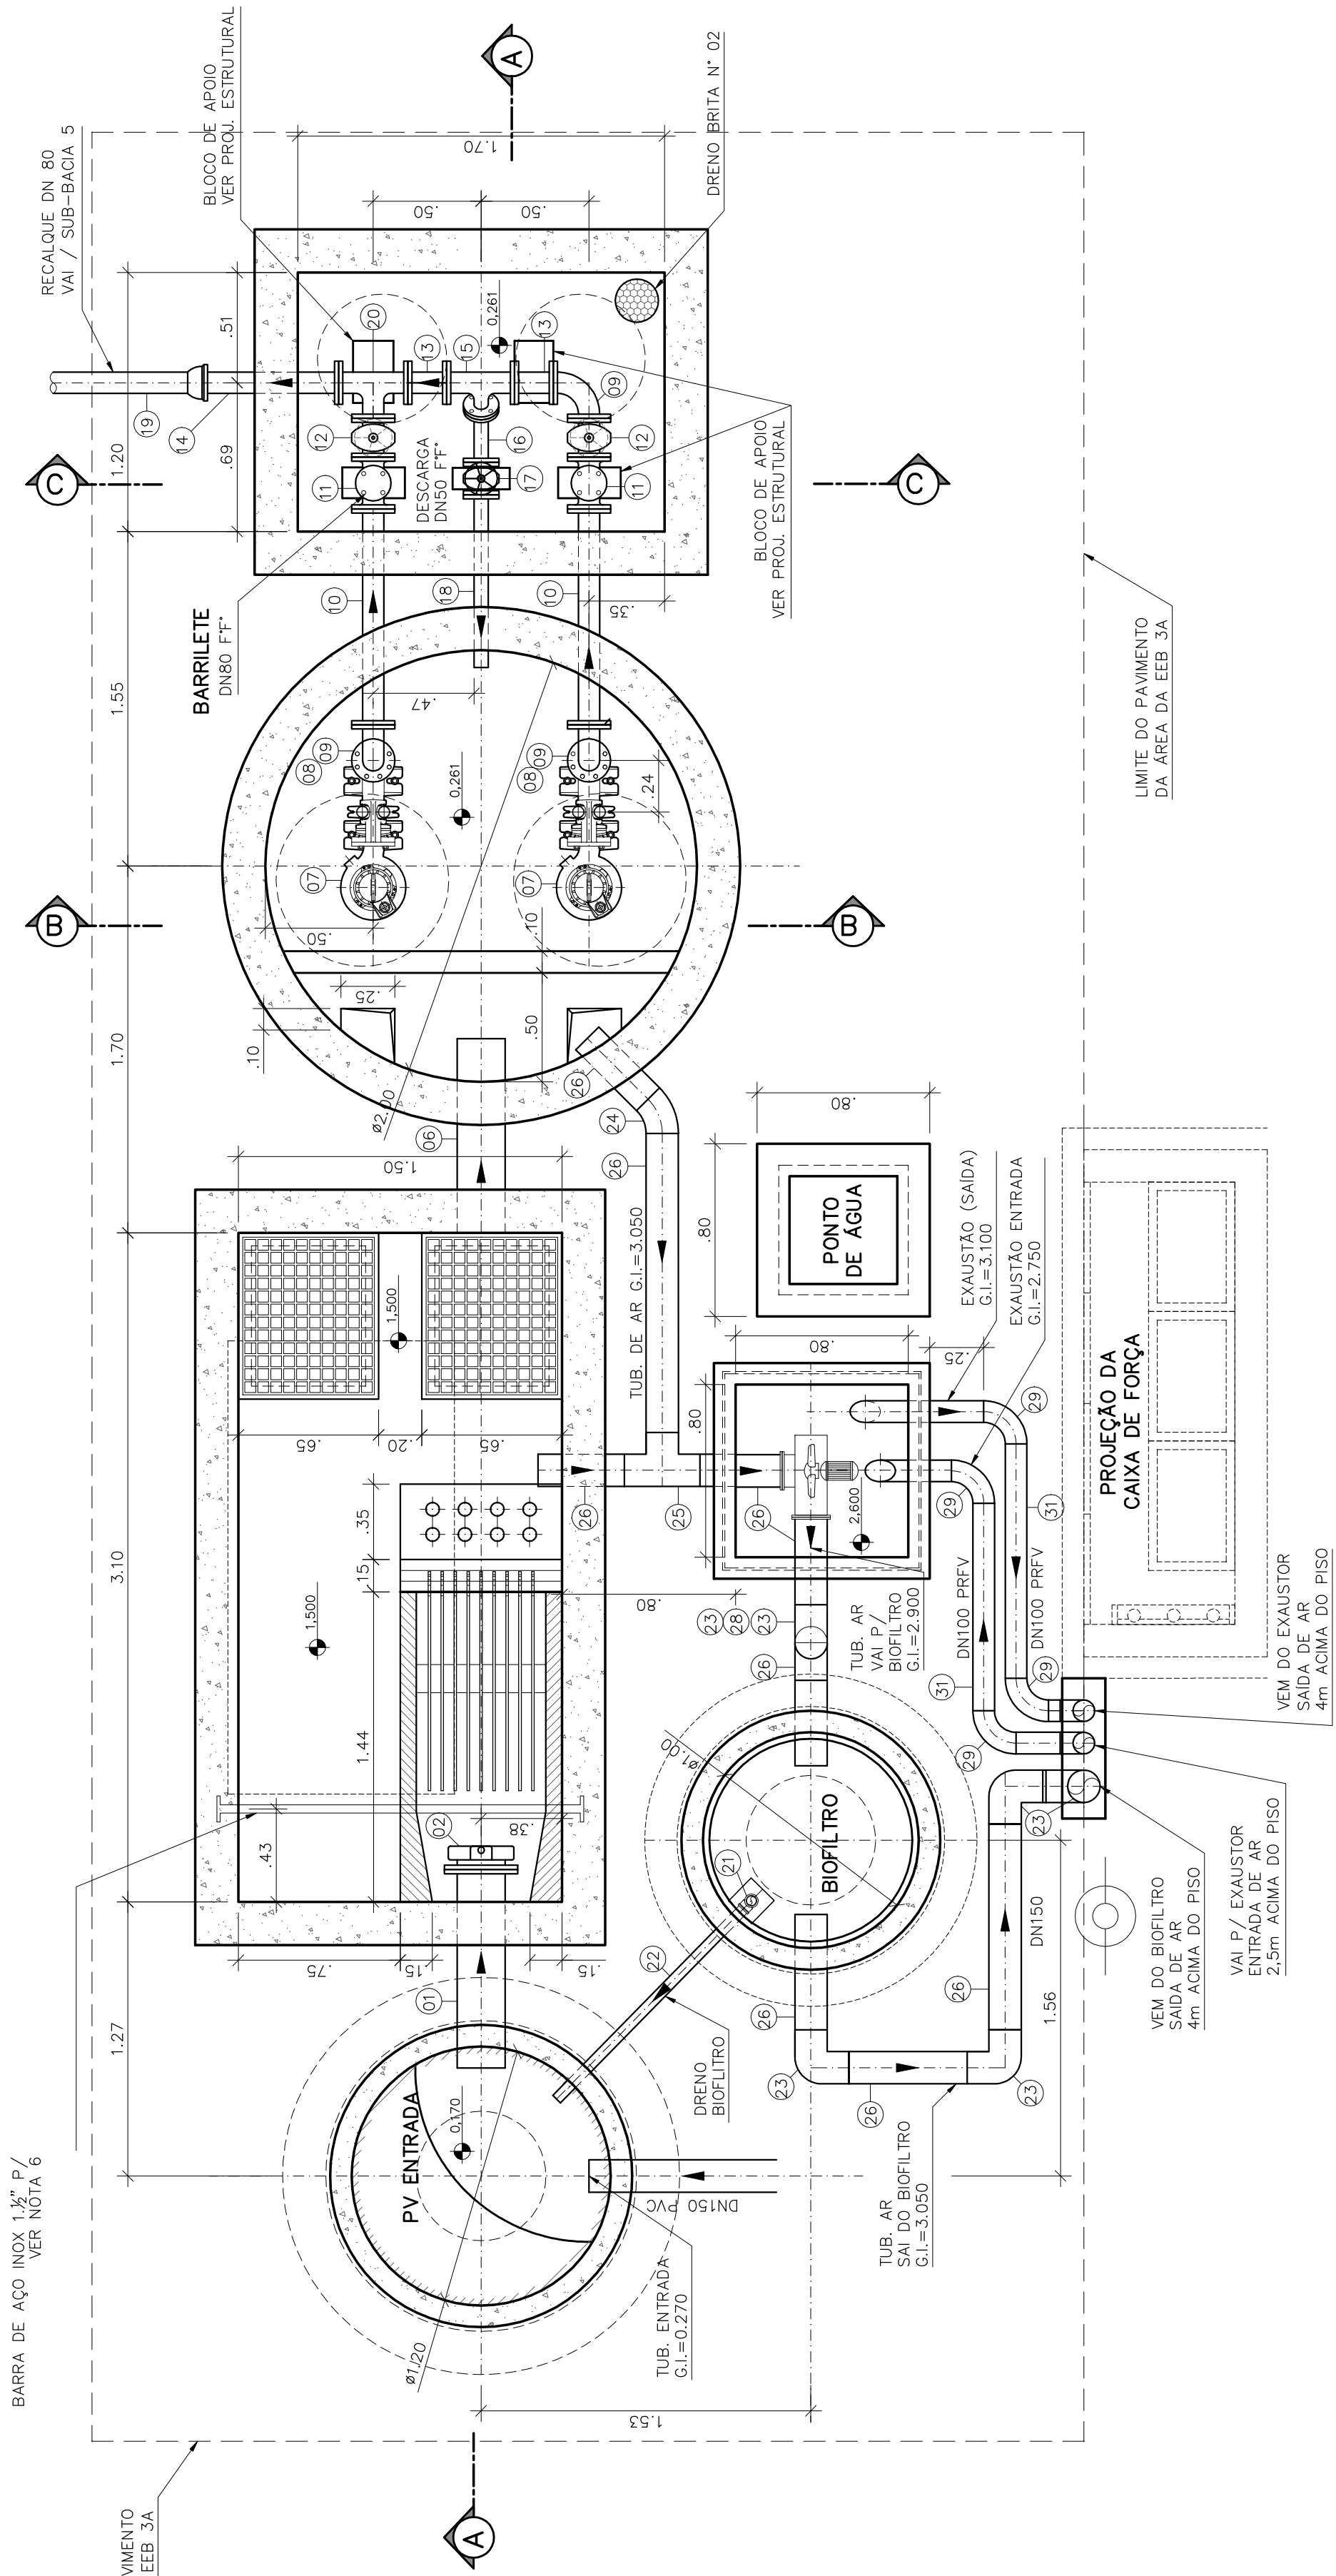


PLANTA BAIXA
ESCALA 1:25

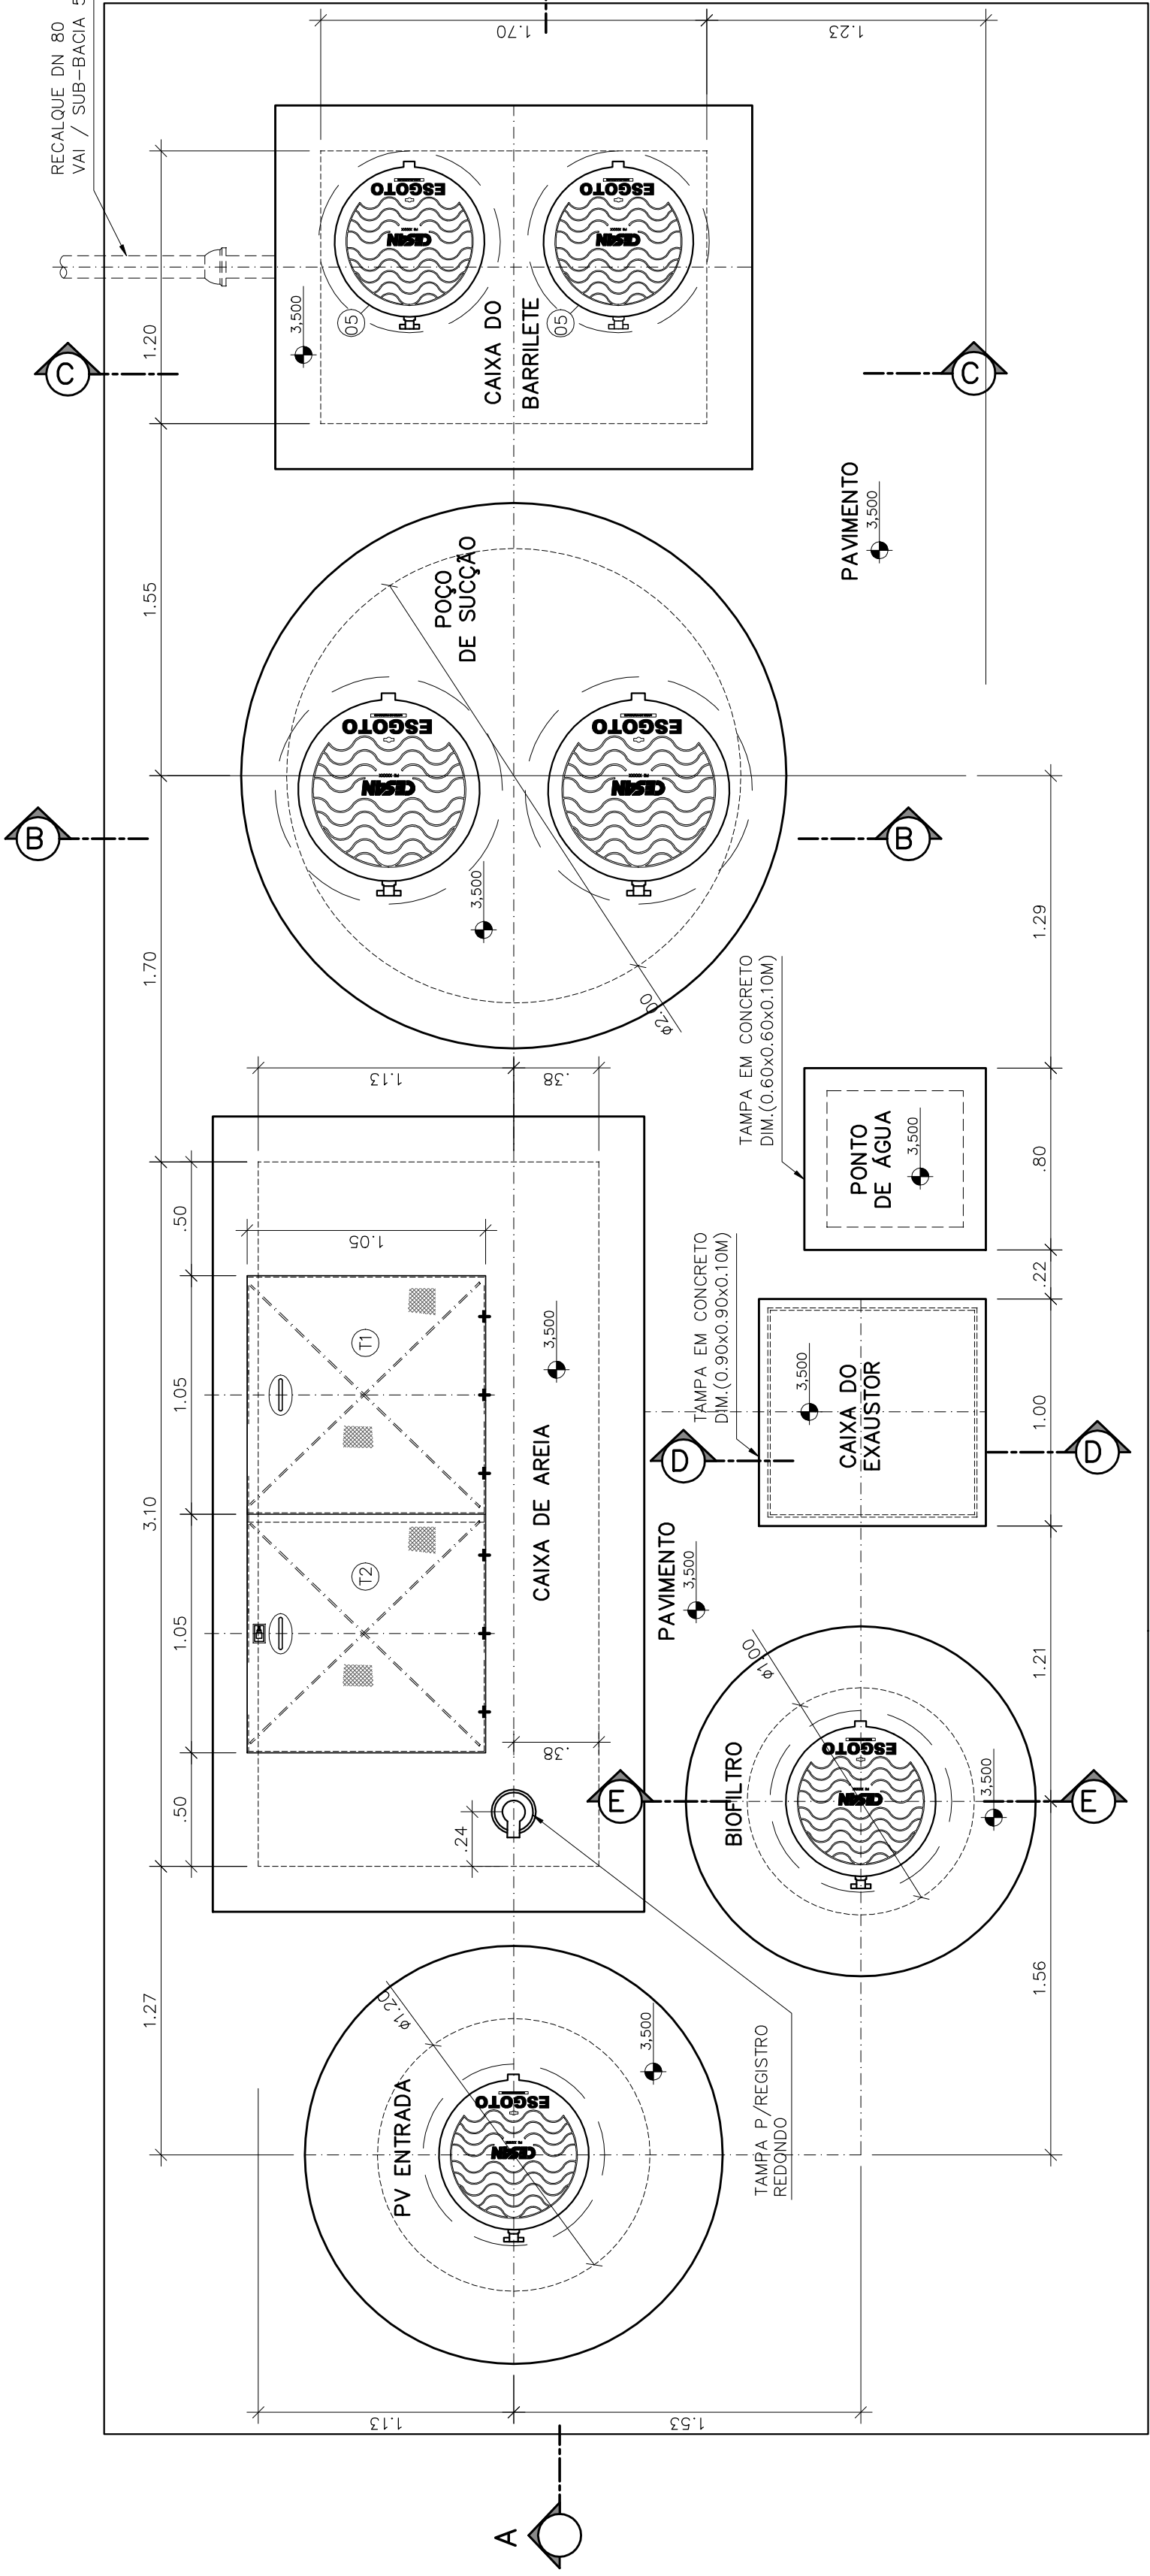


VISTA SUPERIOR
ESCALA 1:25

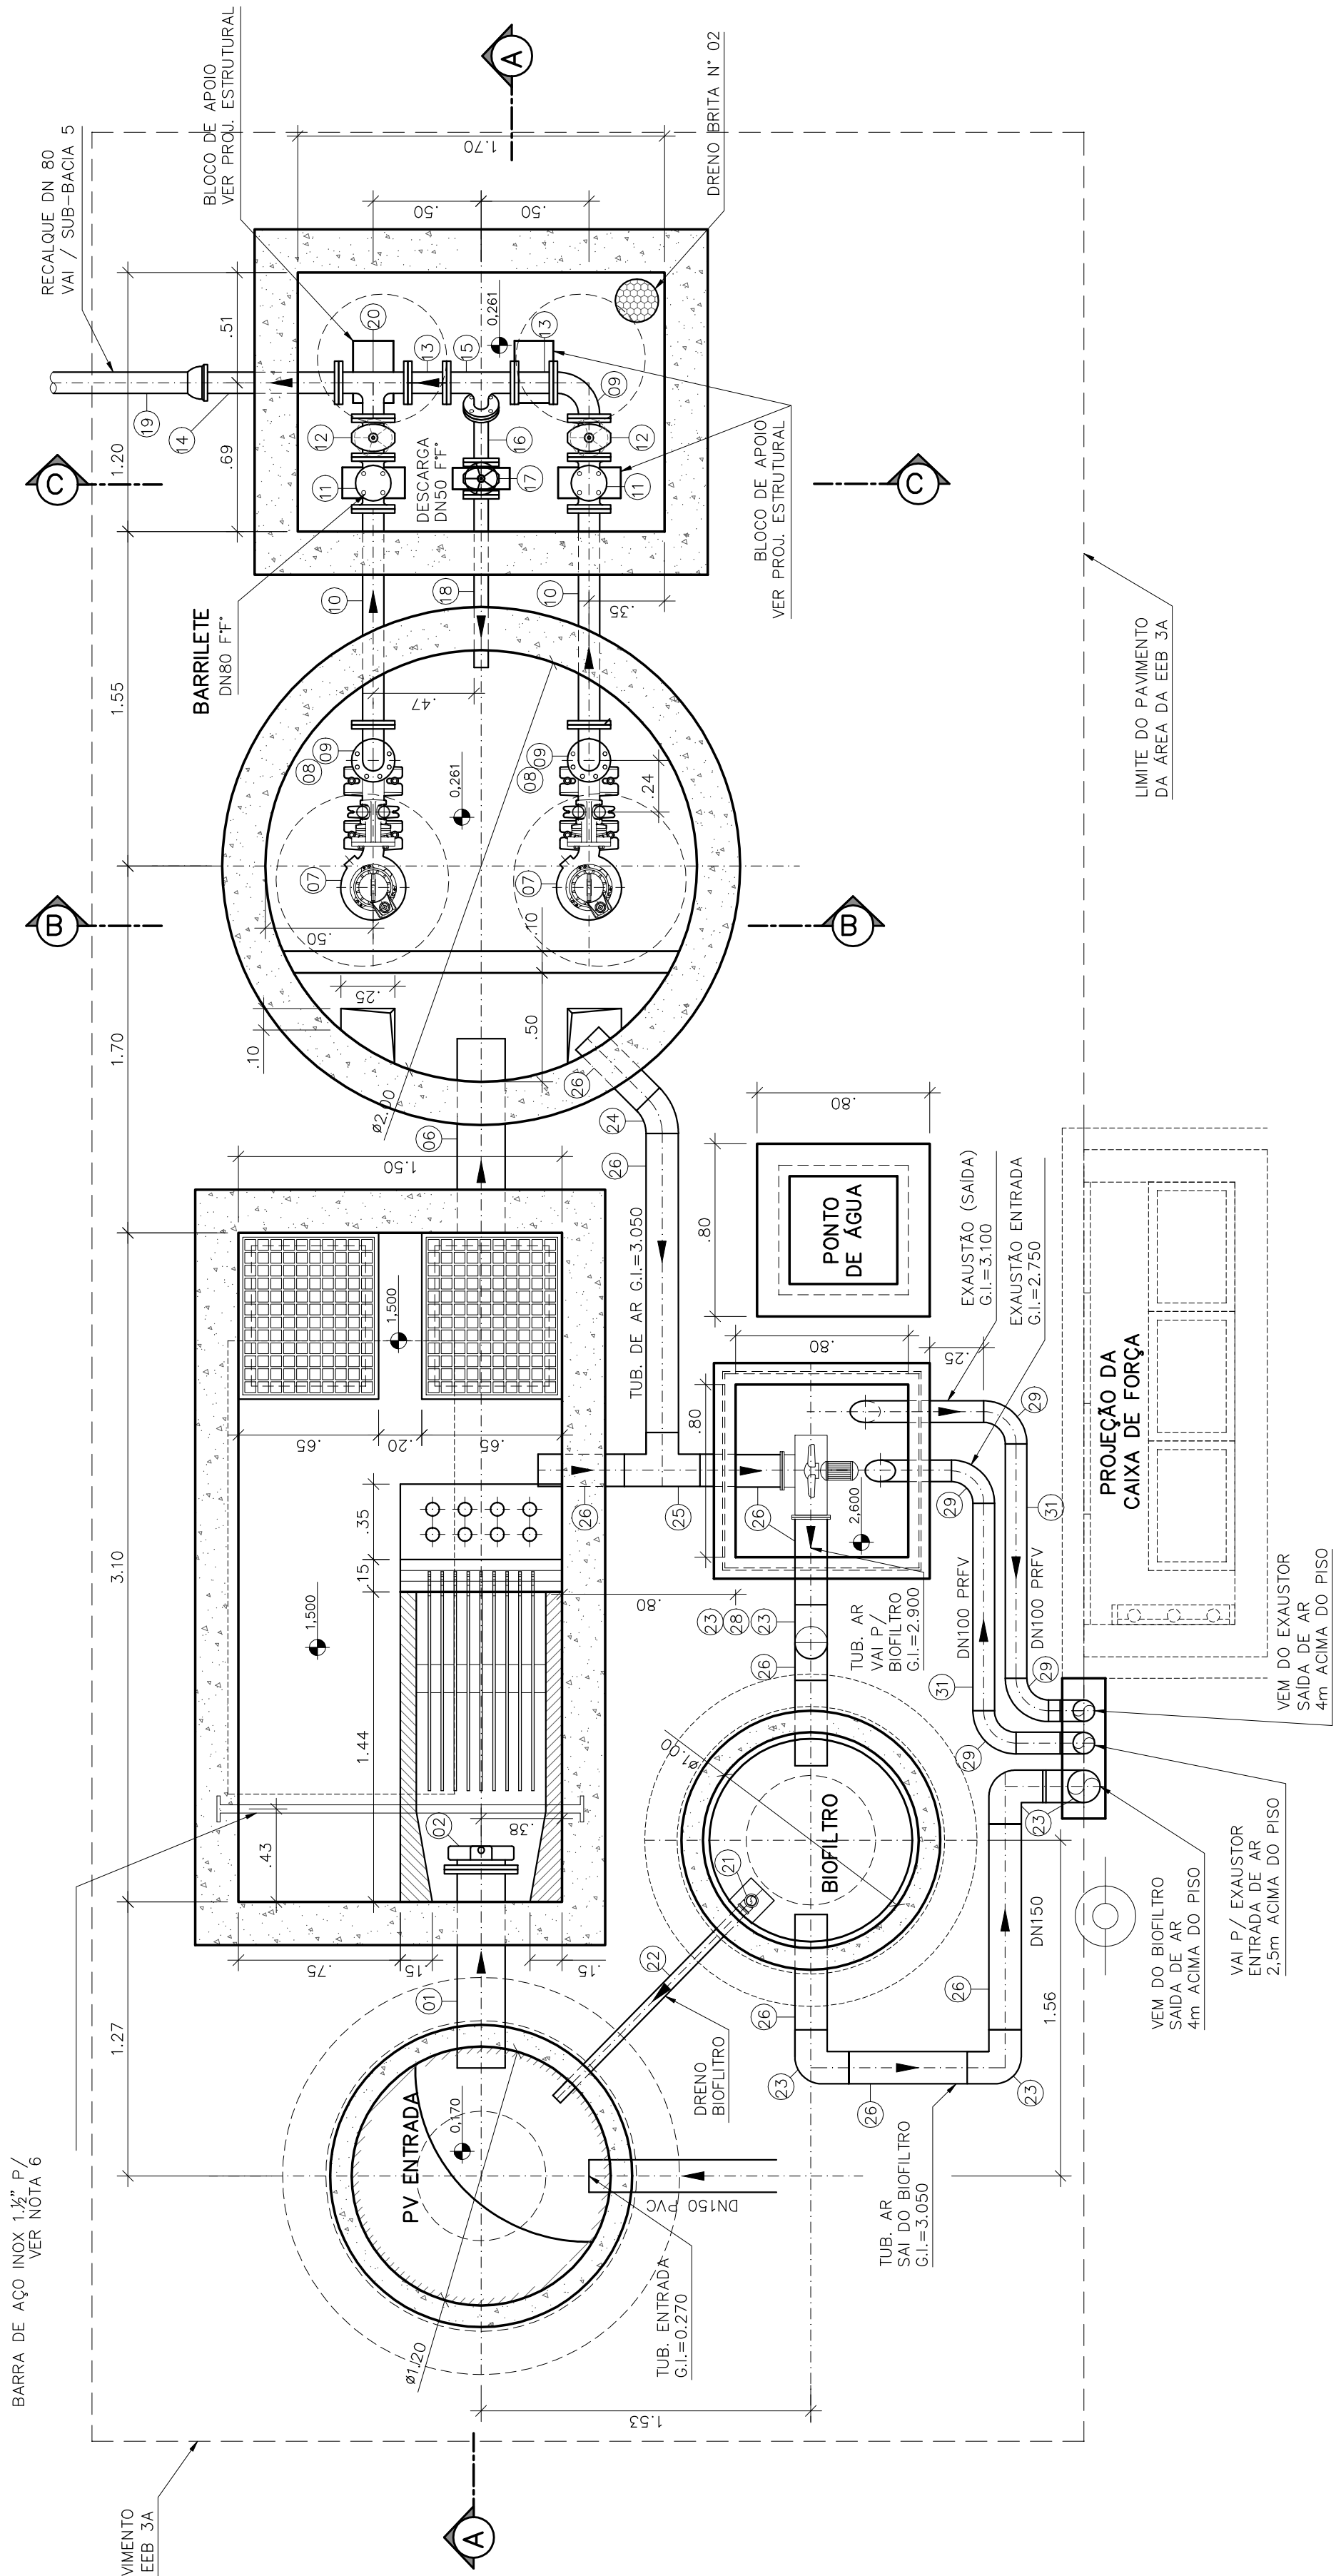


PLANTA BAIXA
ESCALA 1:25

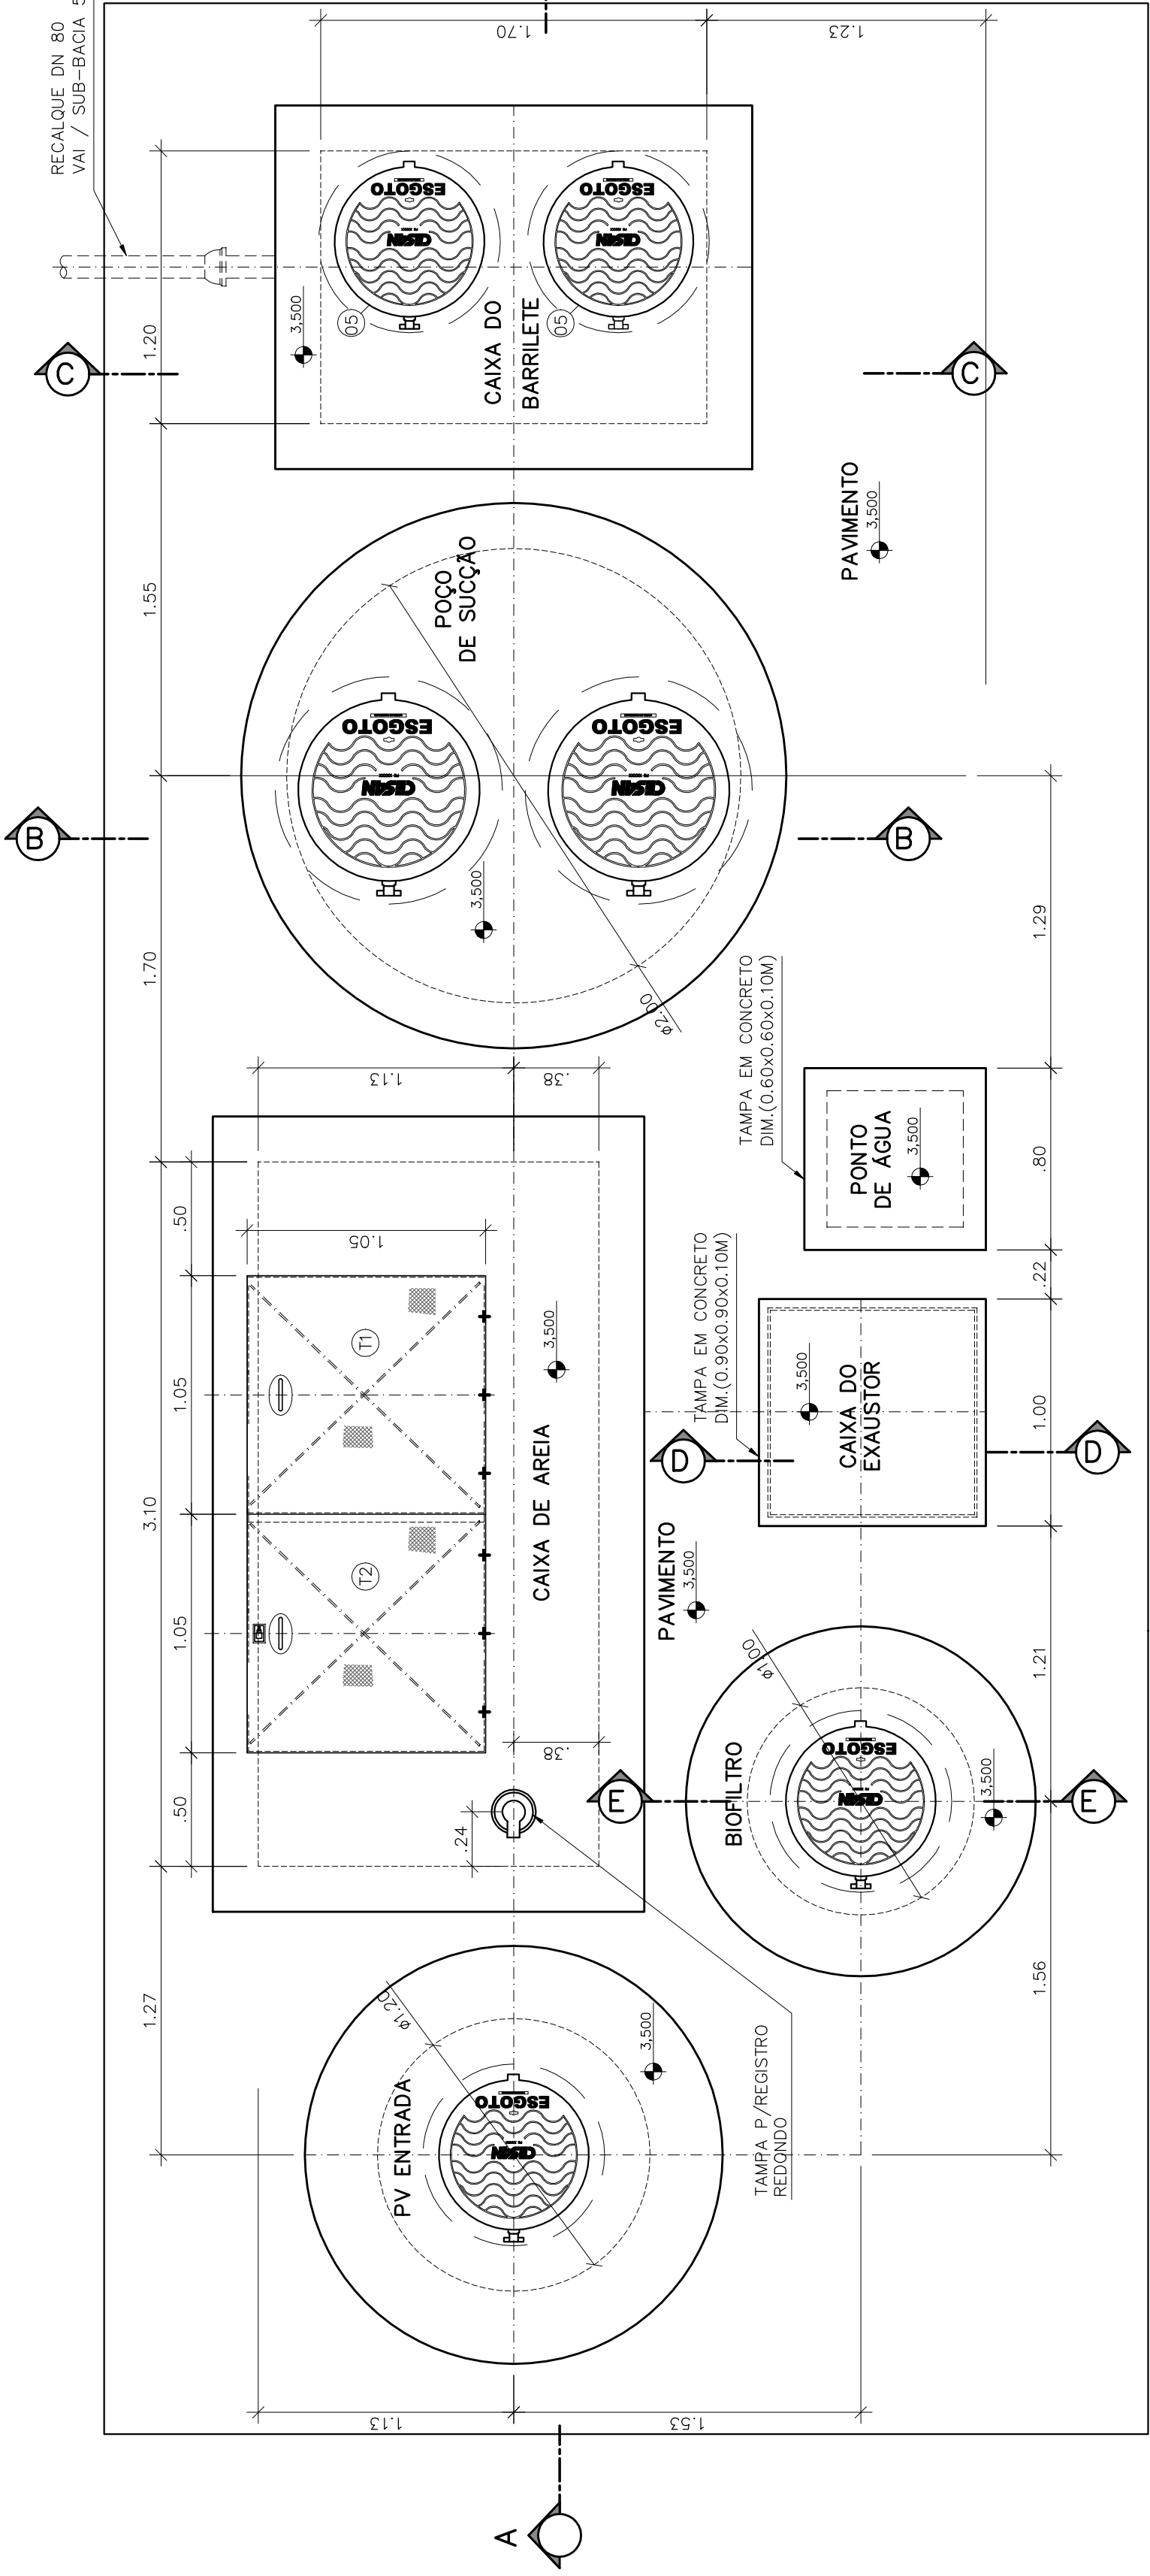


VISTA SUPERIOR
ESCALA 1:25

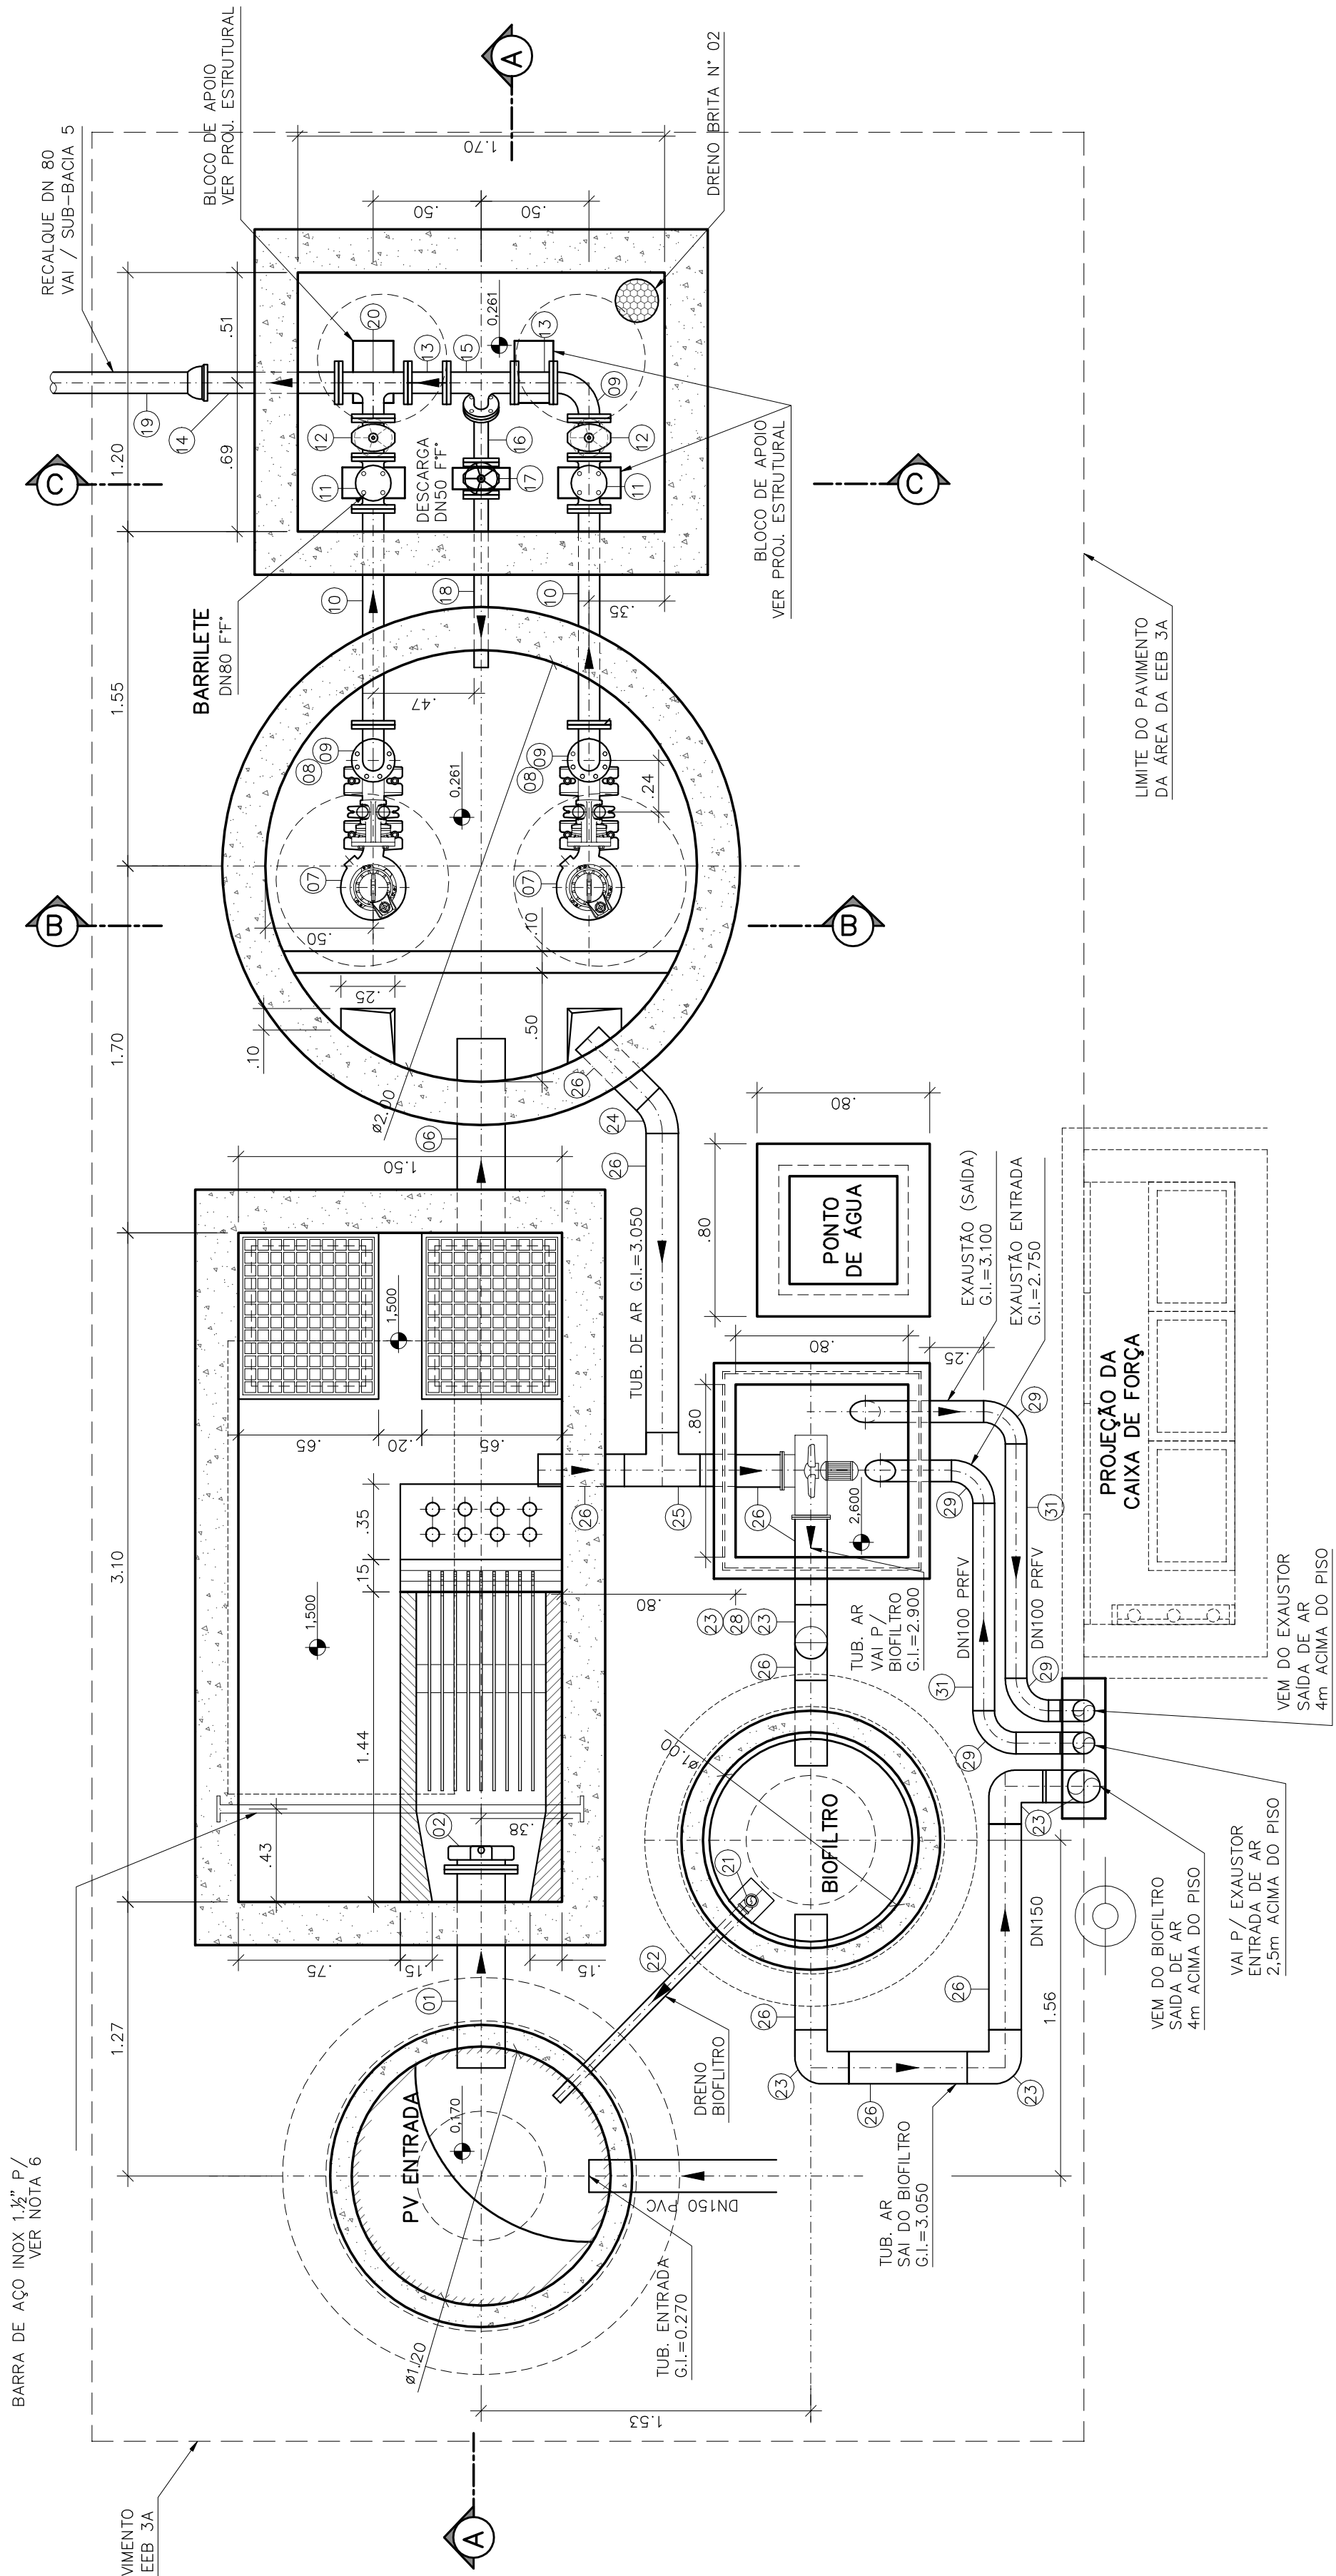


PLANTA BAIXA
ESCALA 1:25

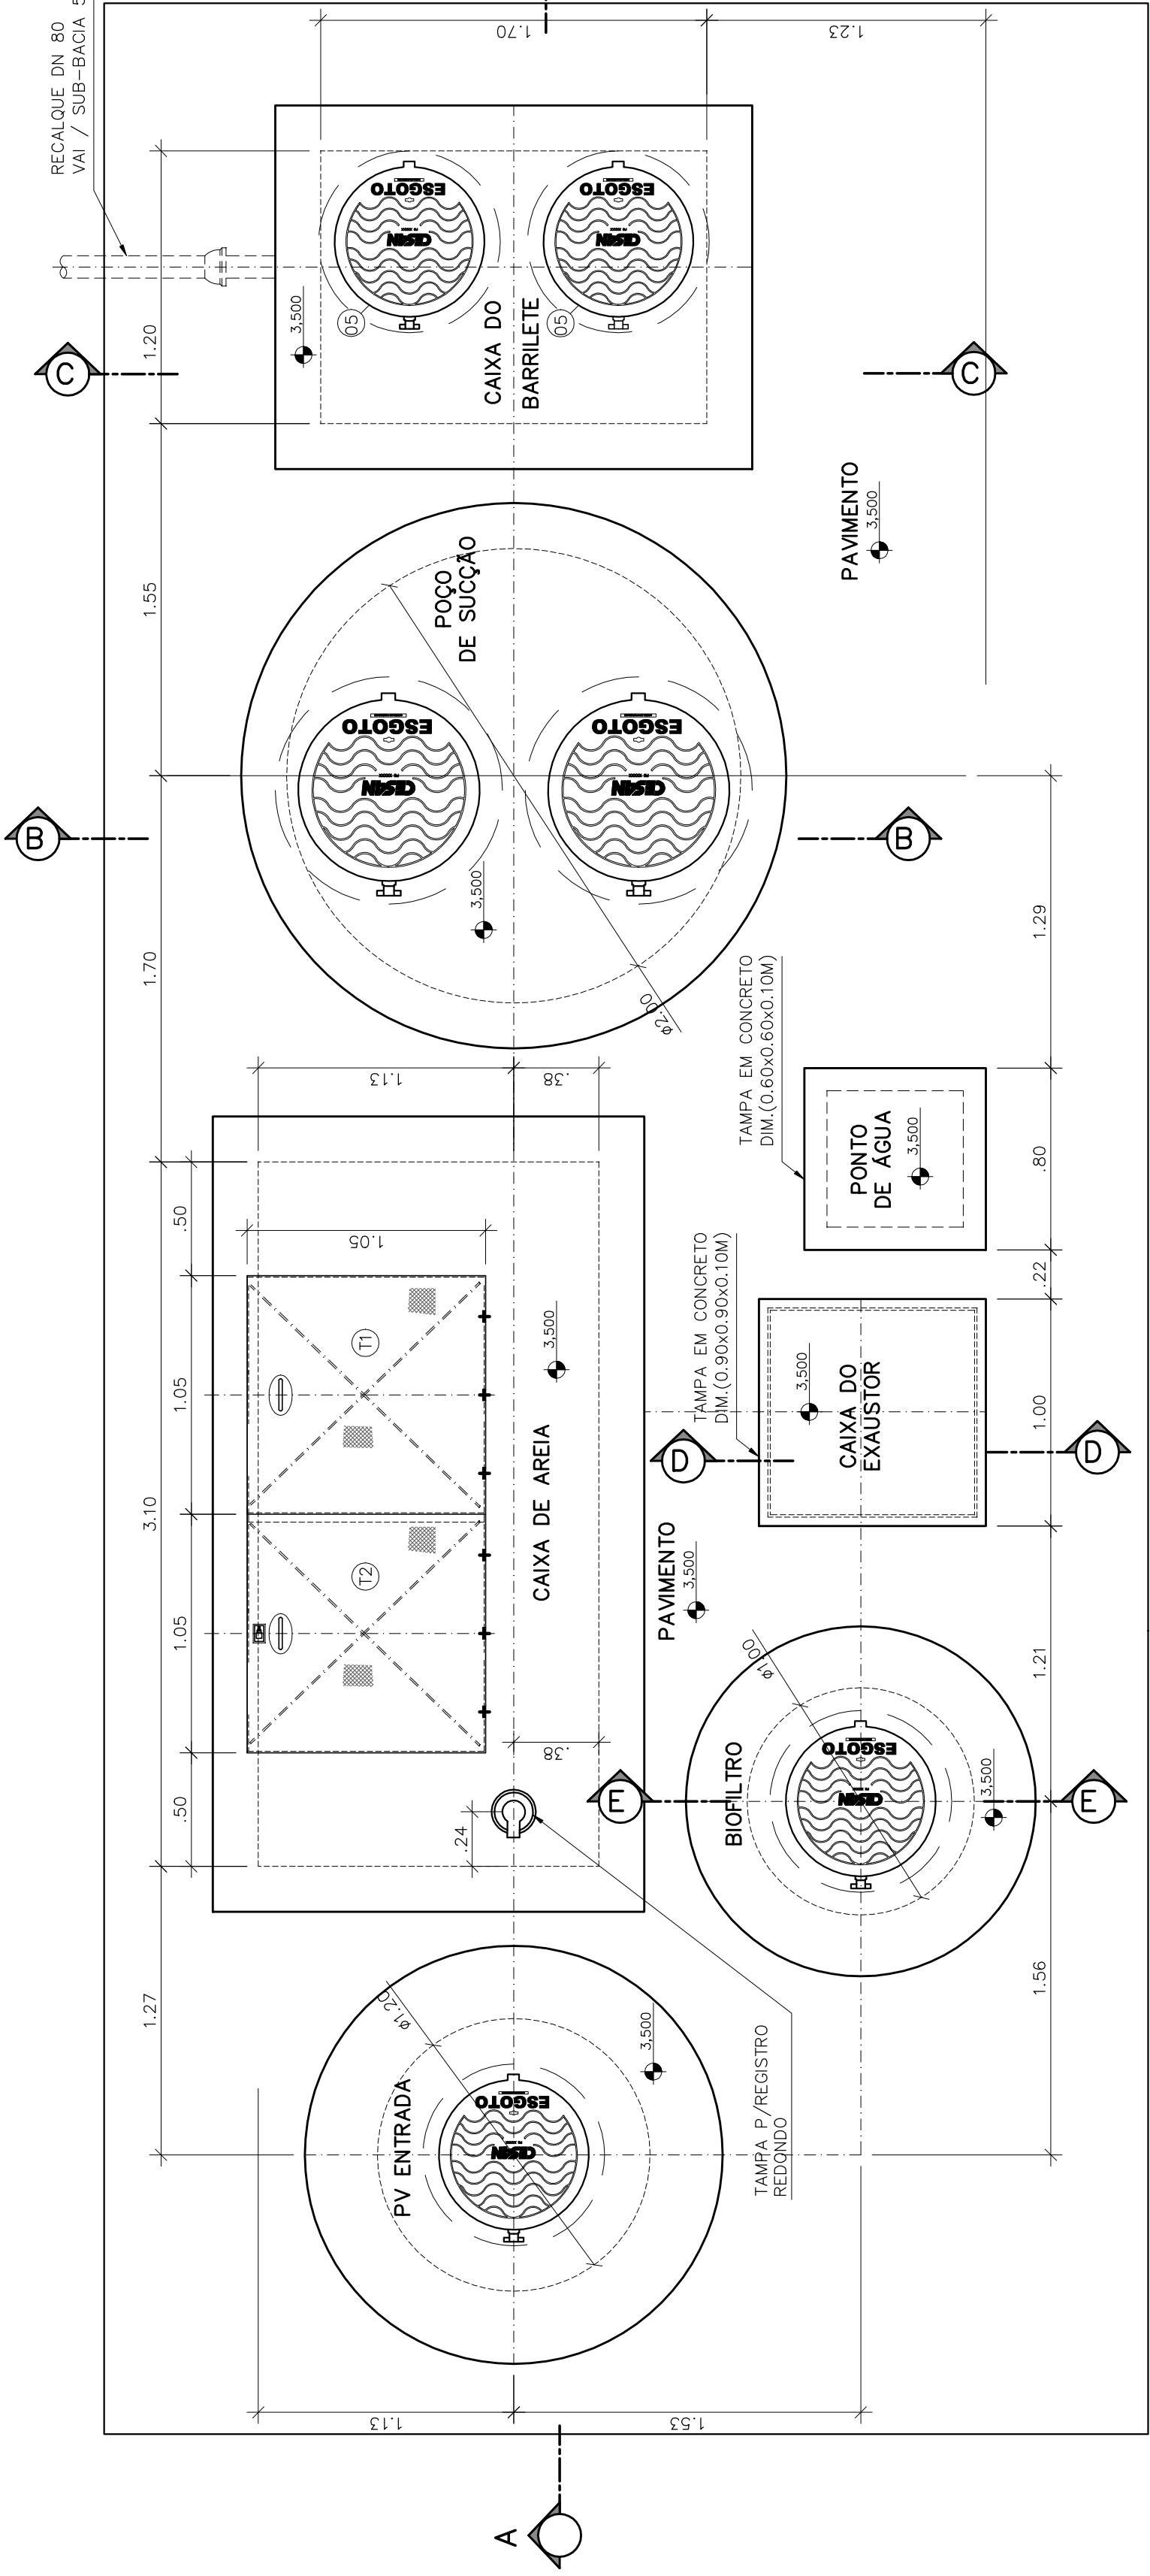


VISTA SUPERIOR
ESCALA 1:25

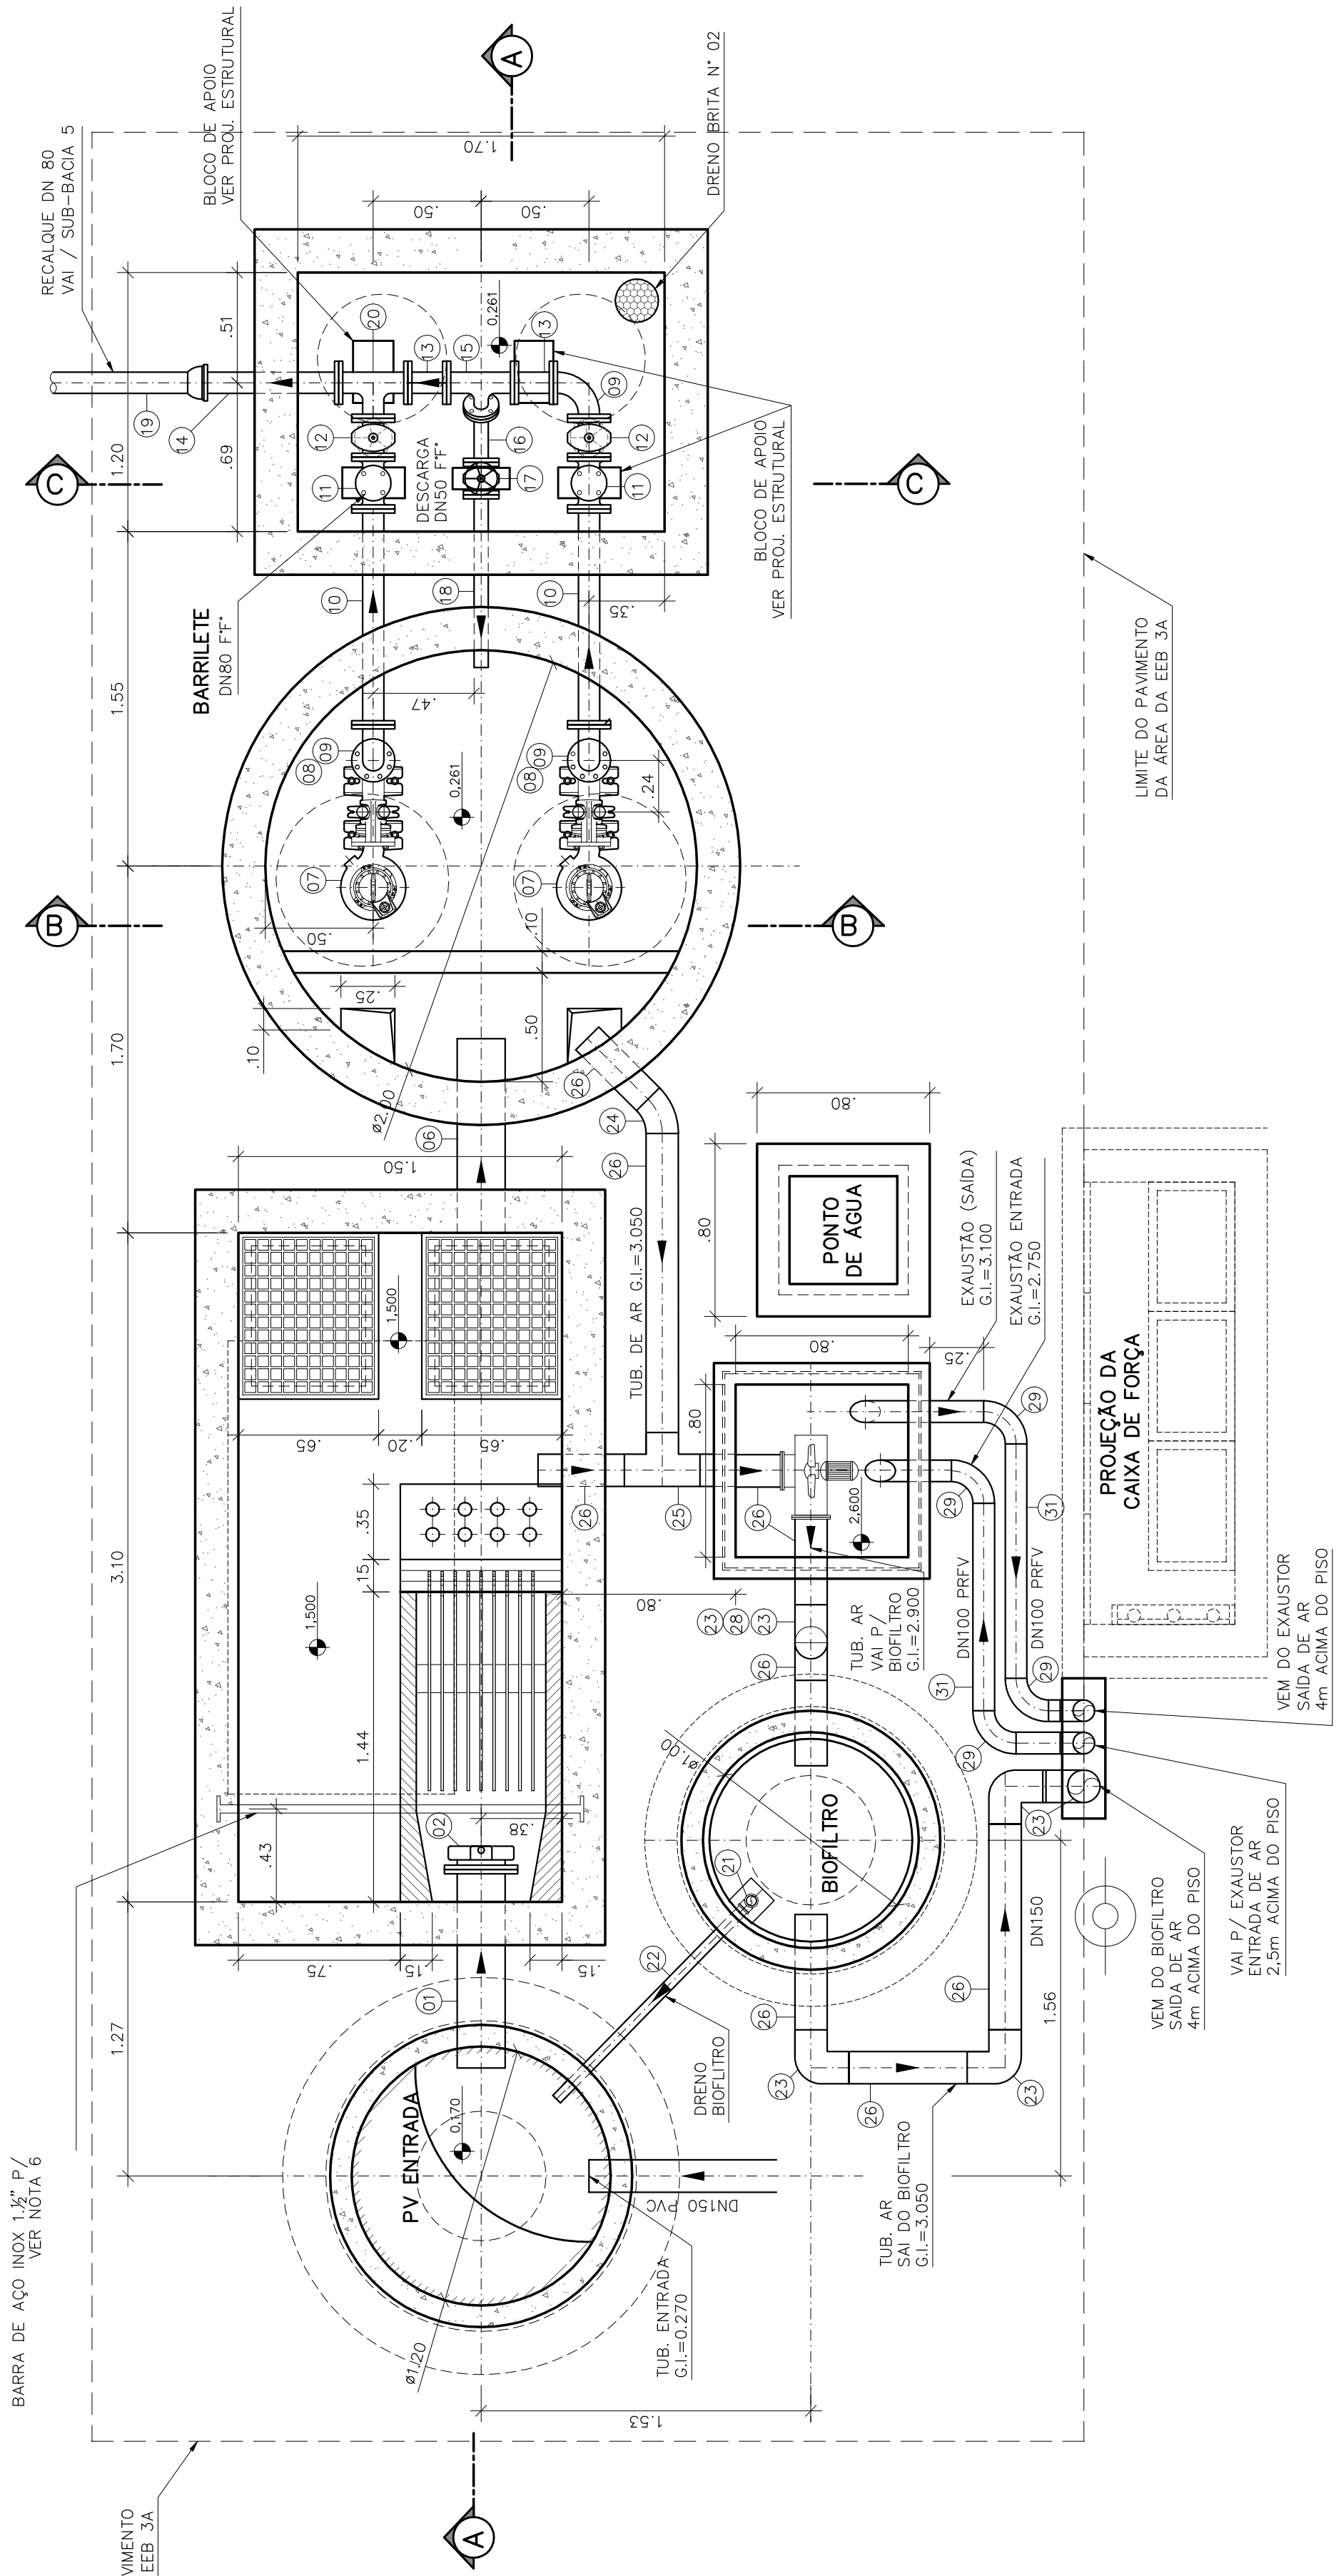


PLANTA BAIXA
ESCALA 1:25

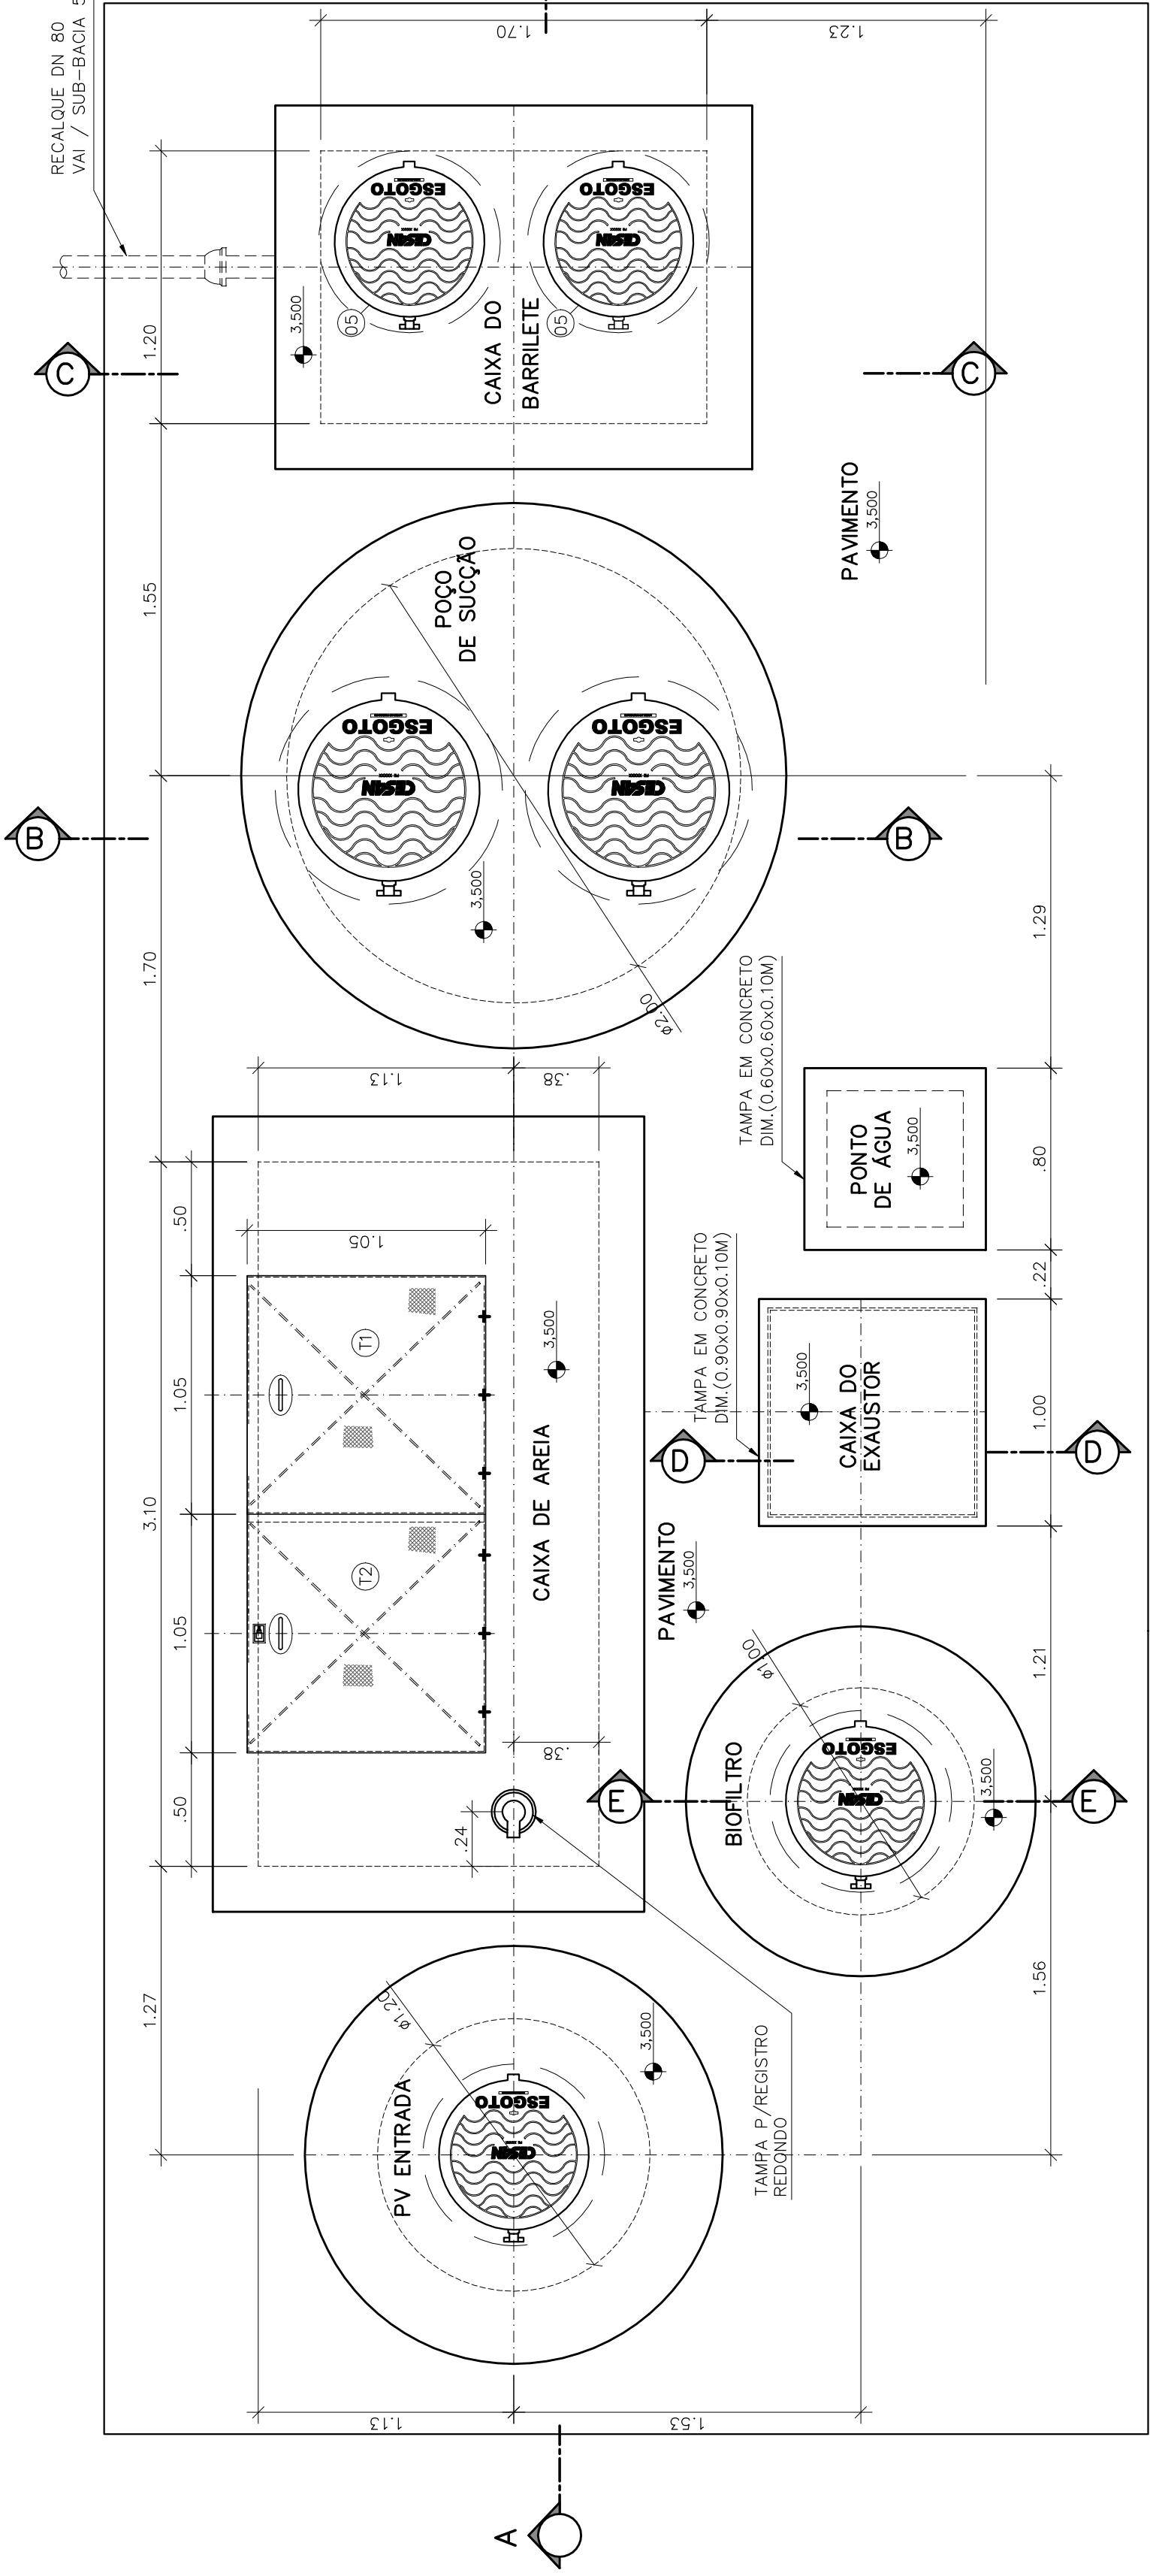


VISTA SUPERIOR
ESCALA 1:25

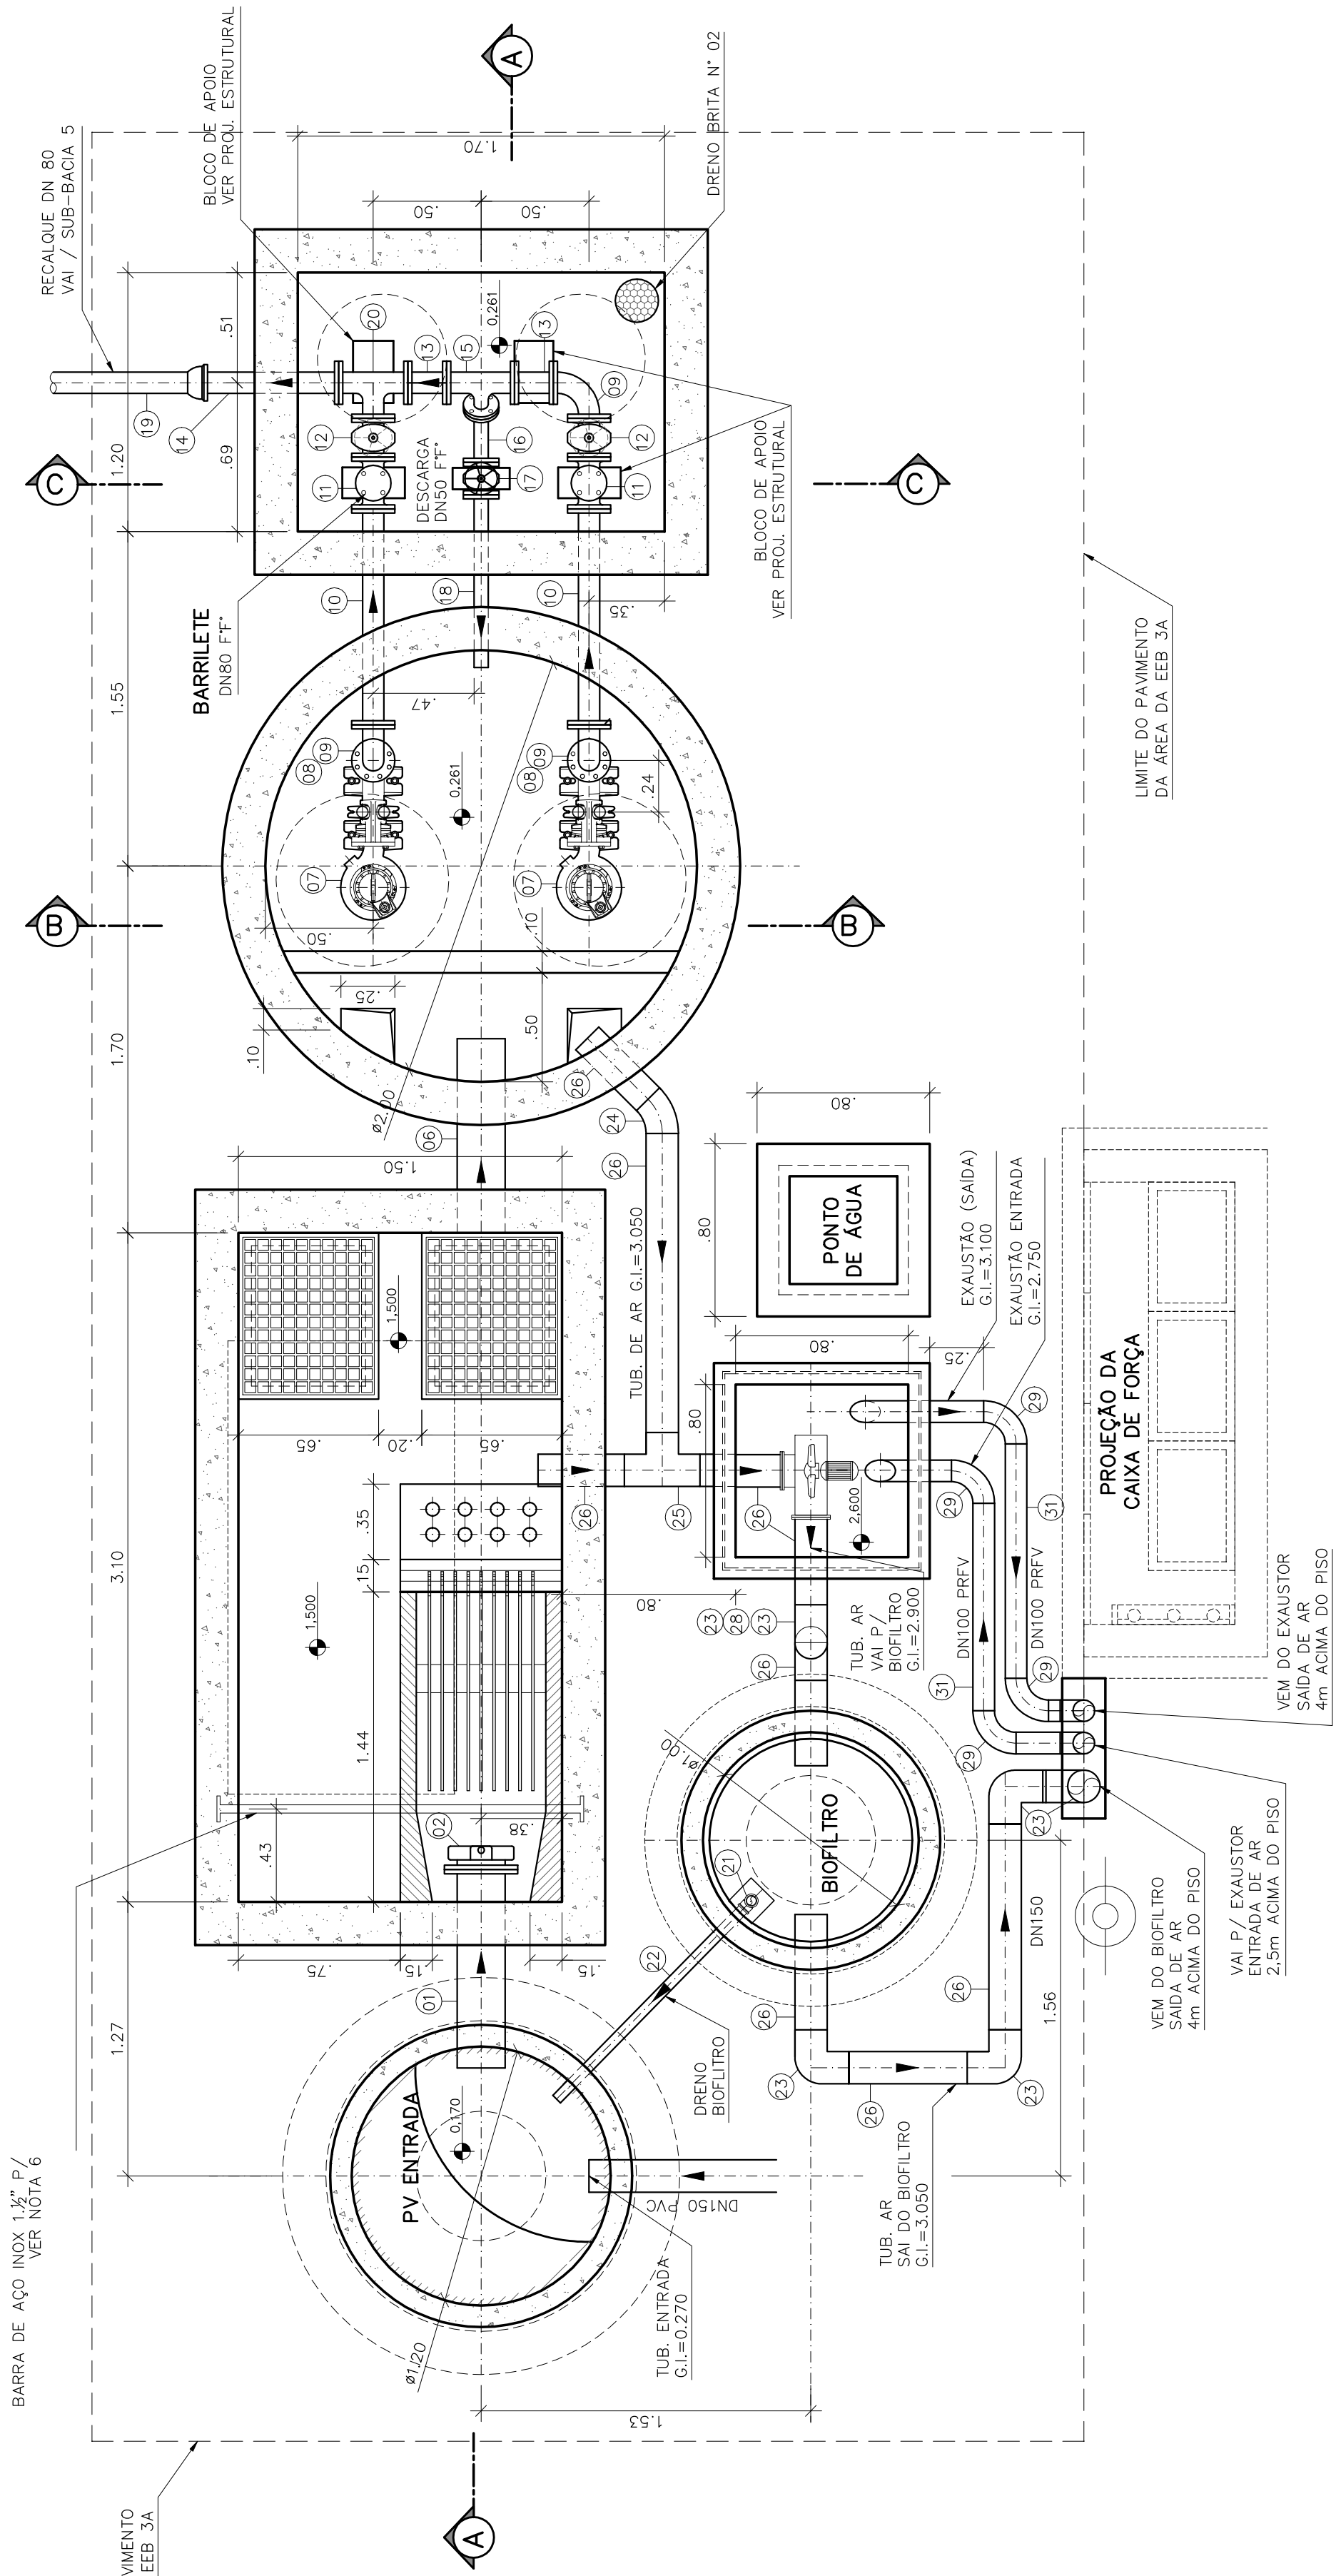


PLANTA BAIXA
ESCALA 1:25

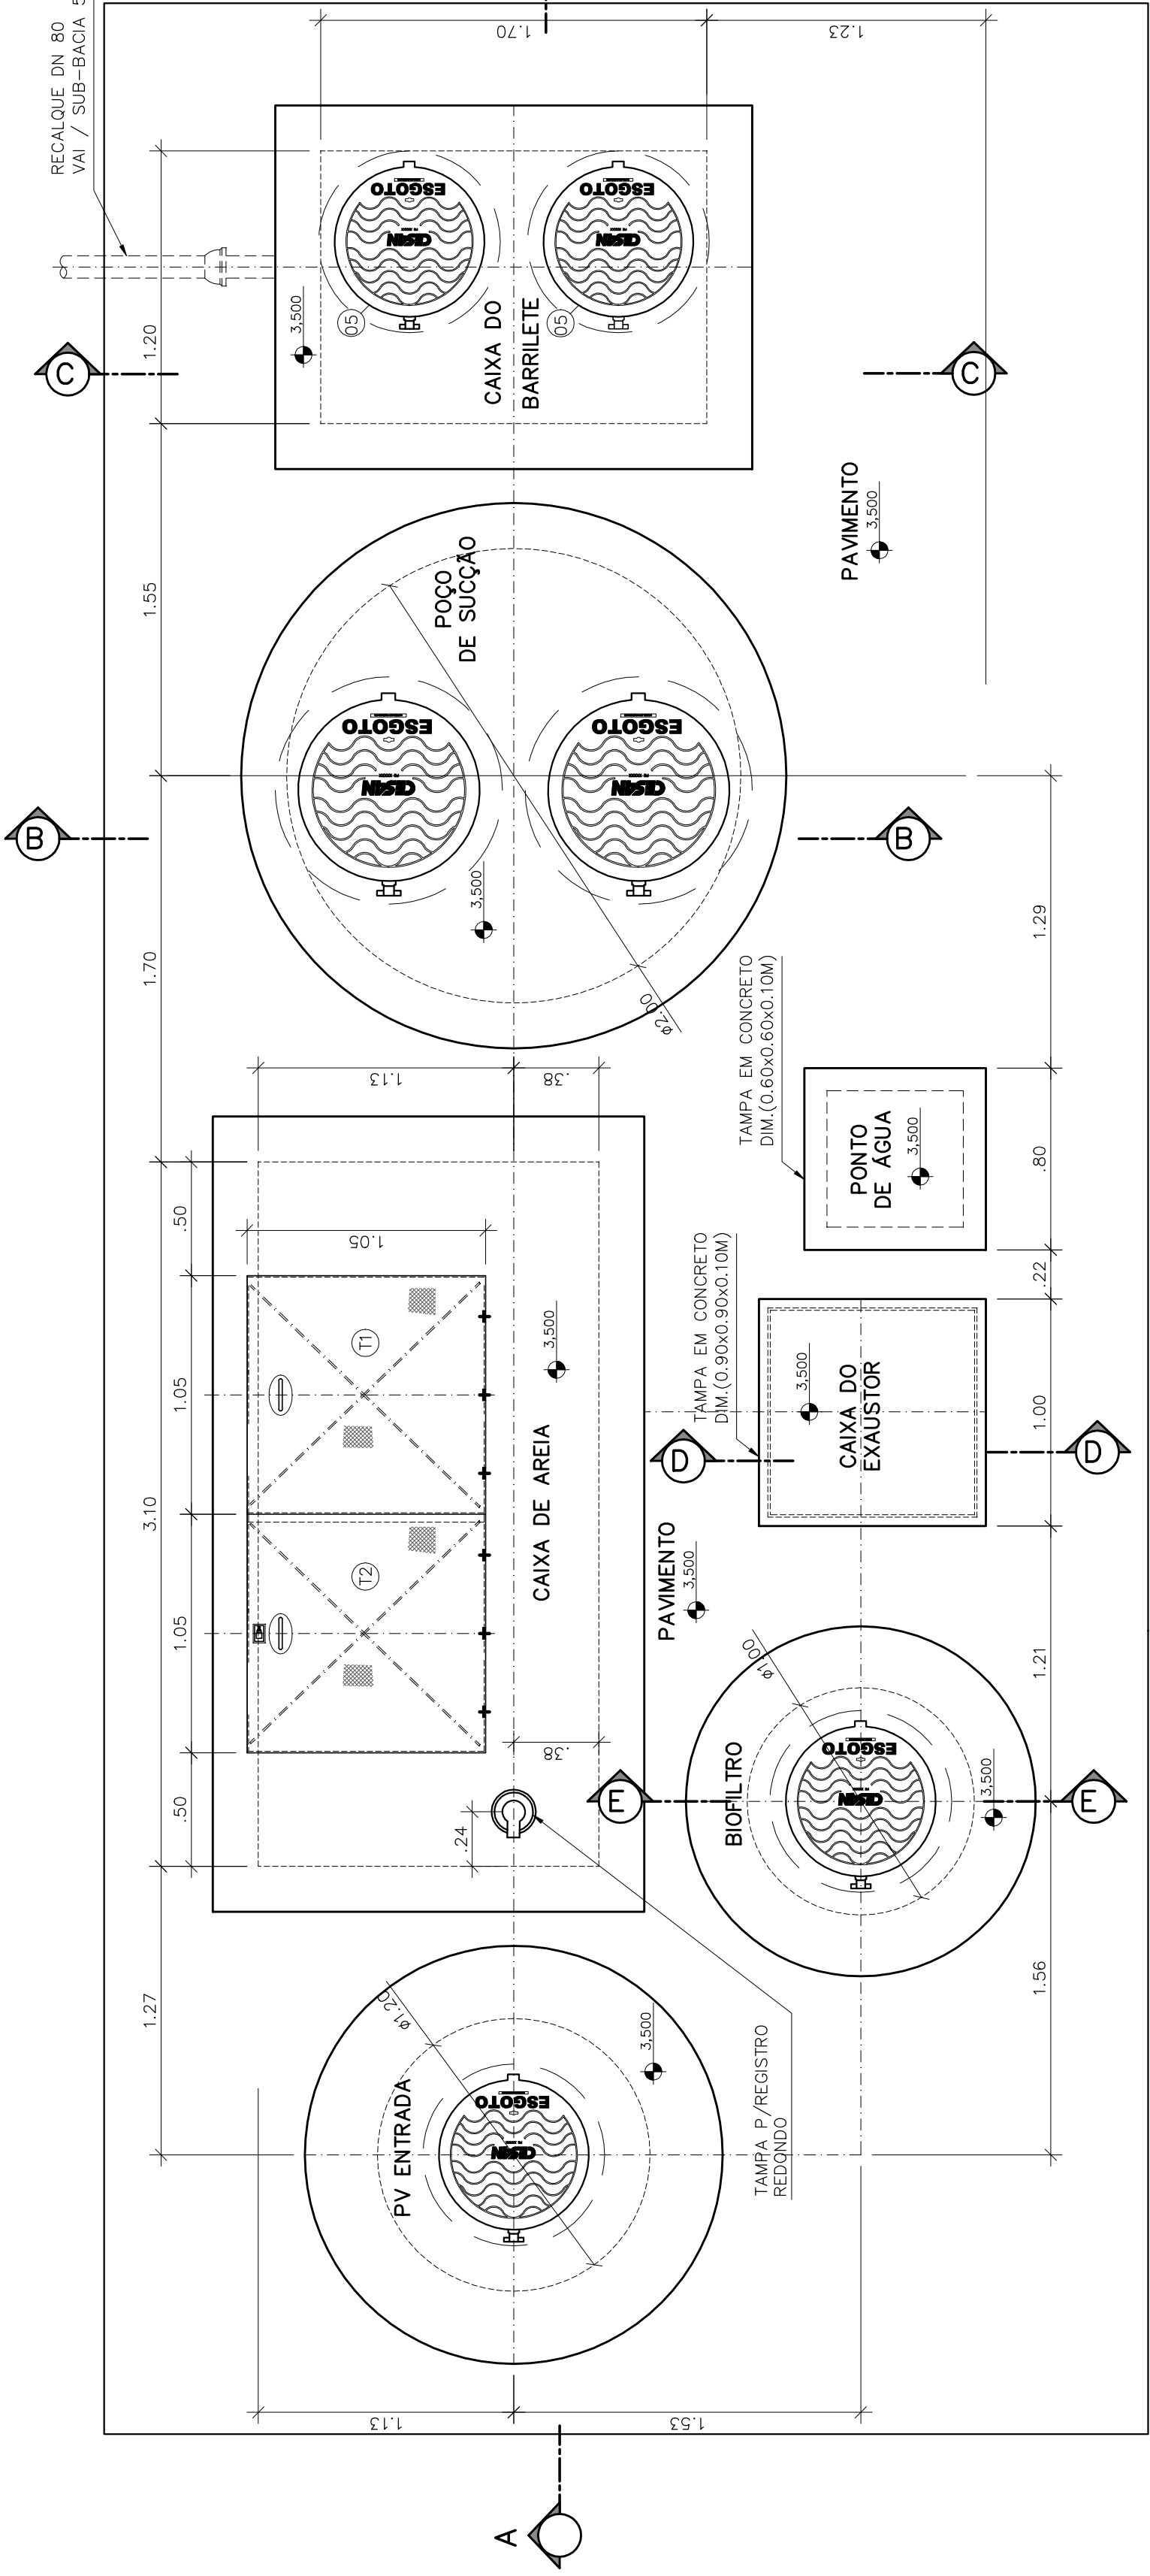


VISTA SUPERIOR
ESCALA 1:25

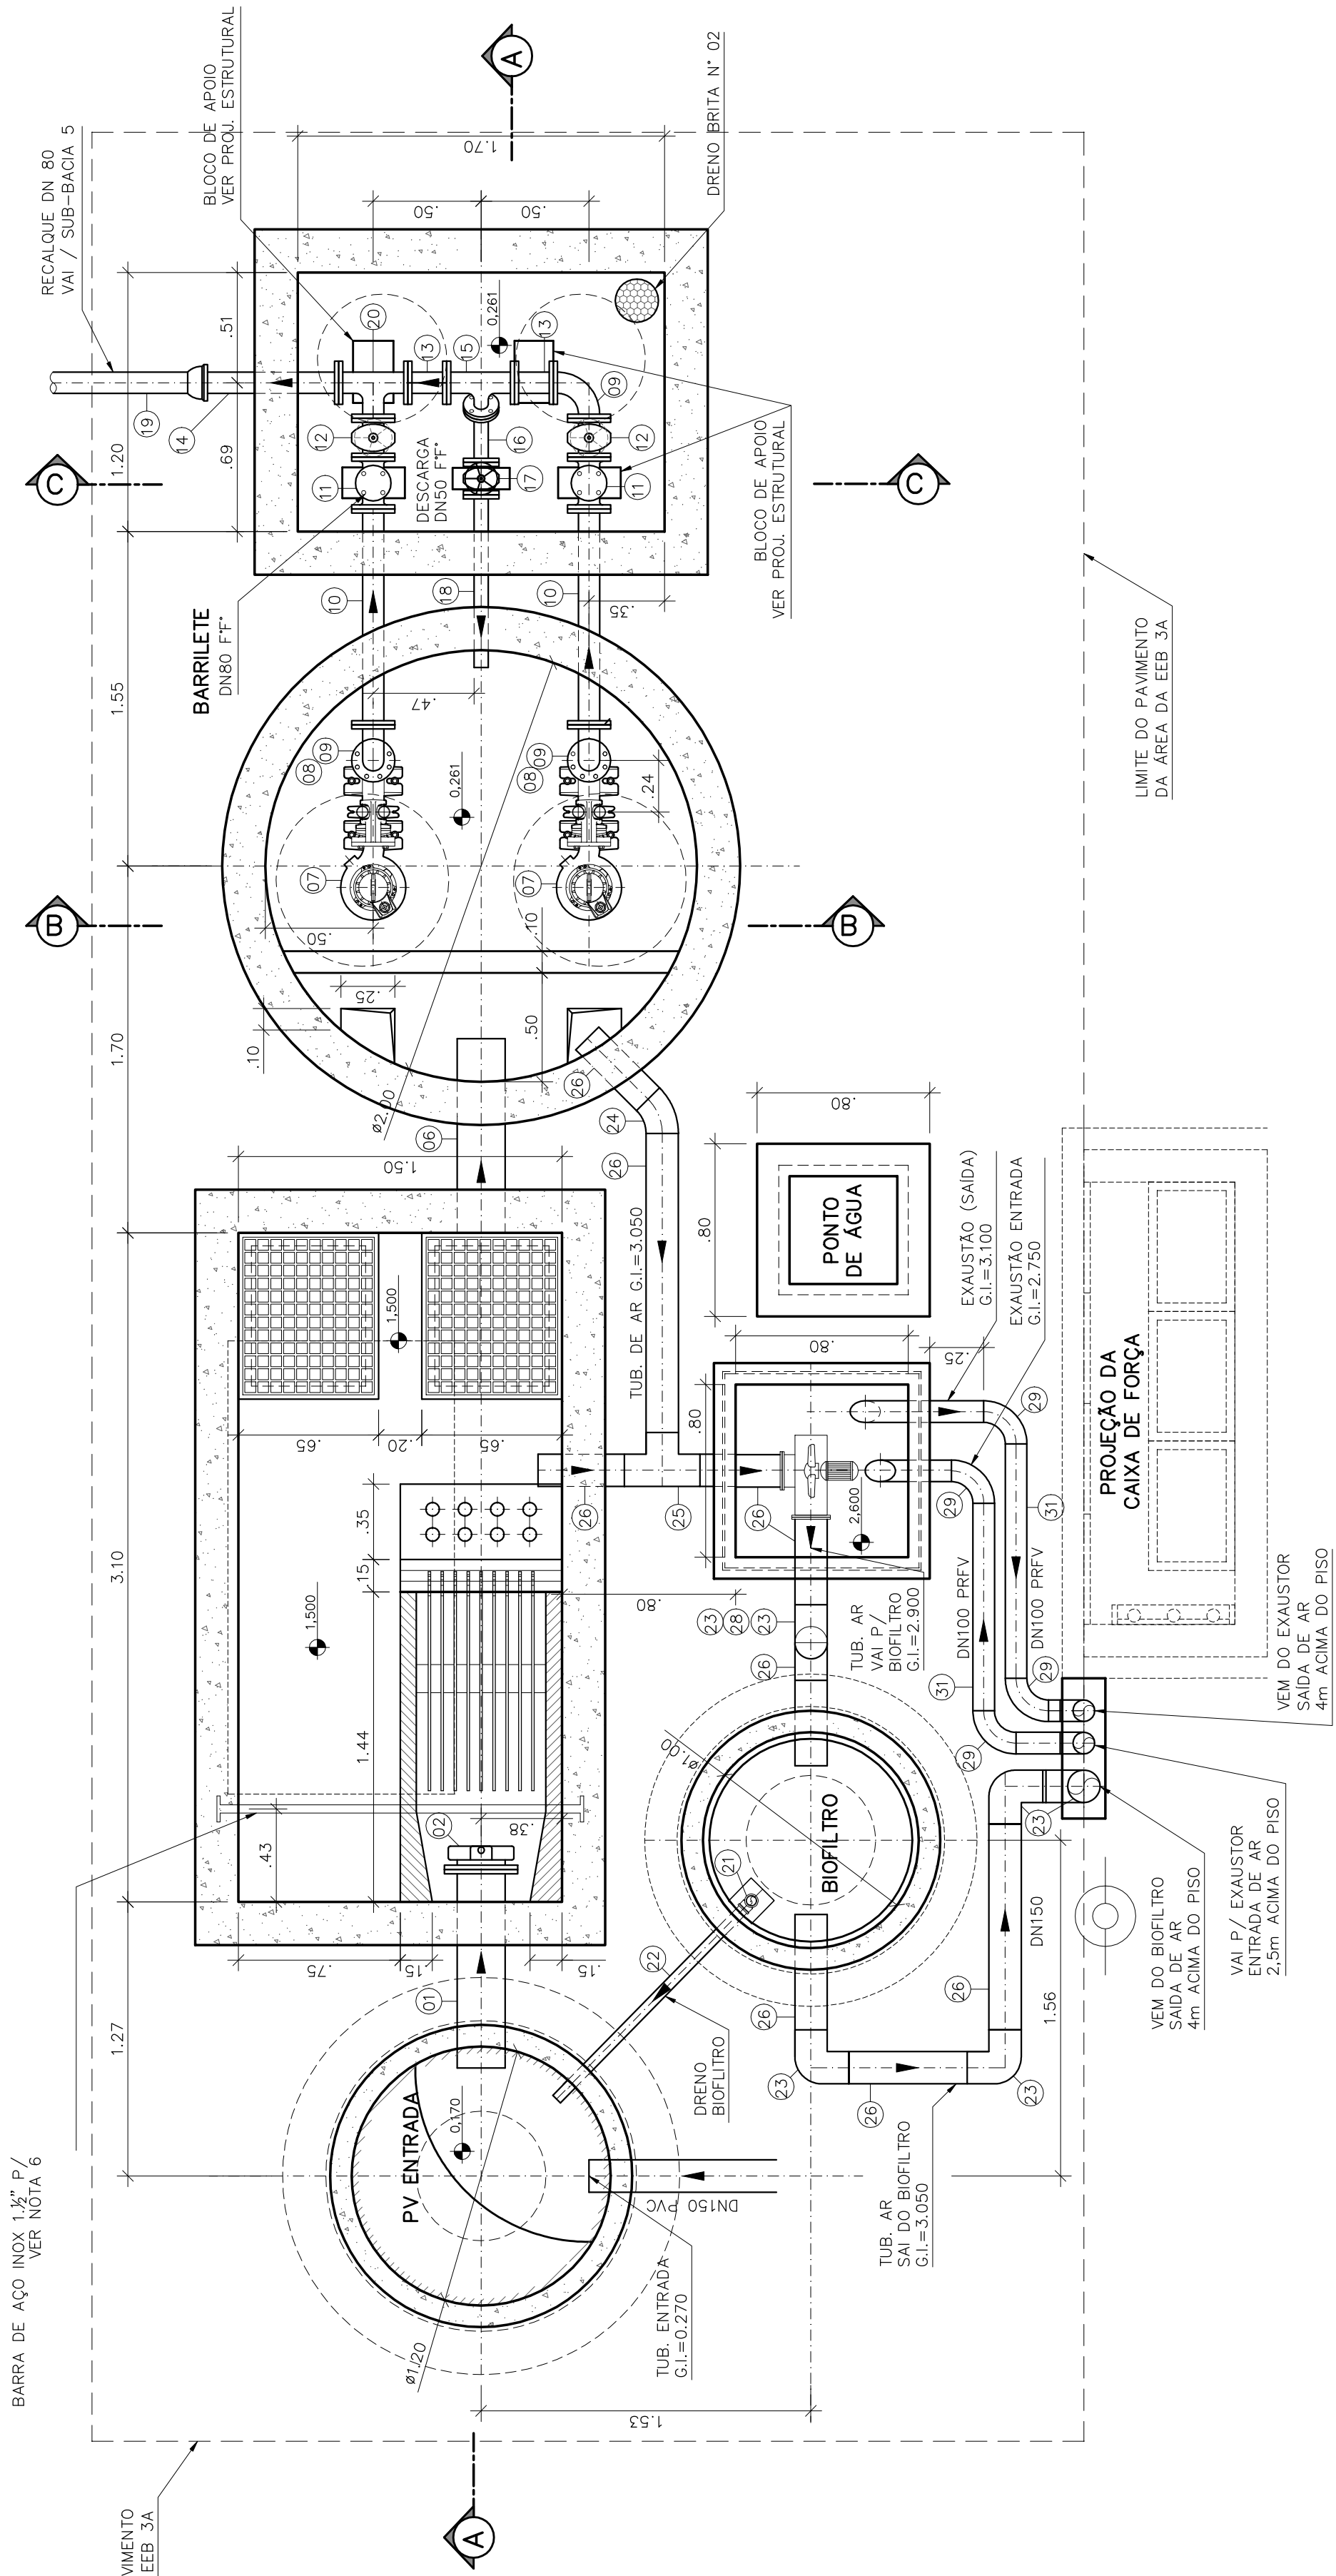


PLANTA BAIXA
ESCALA 1:25

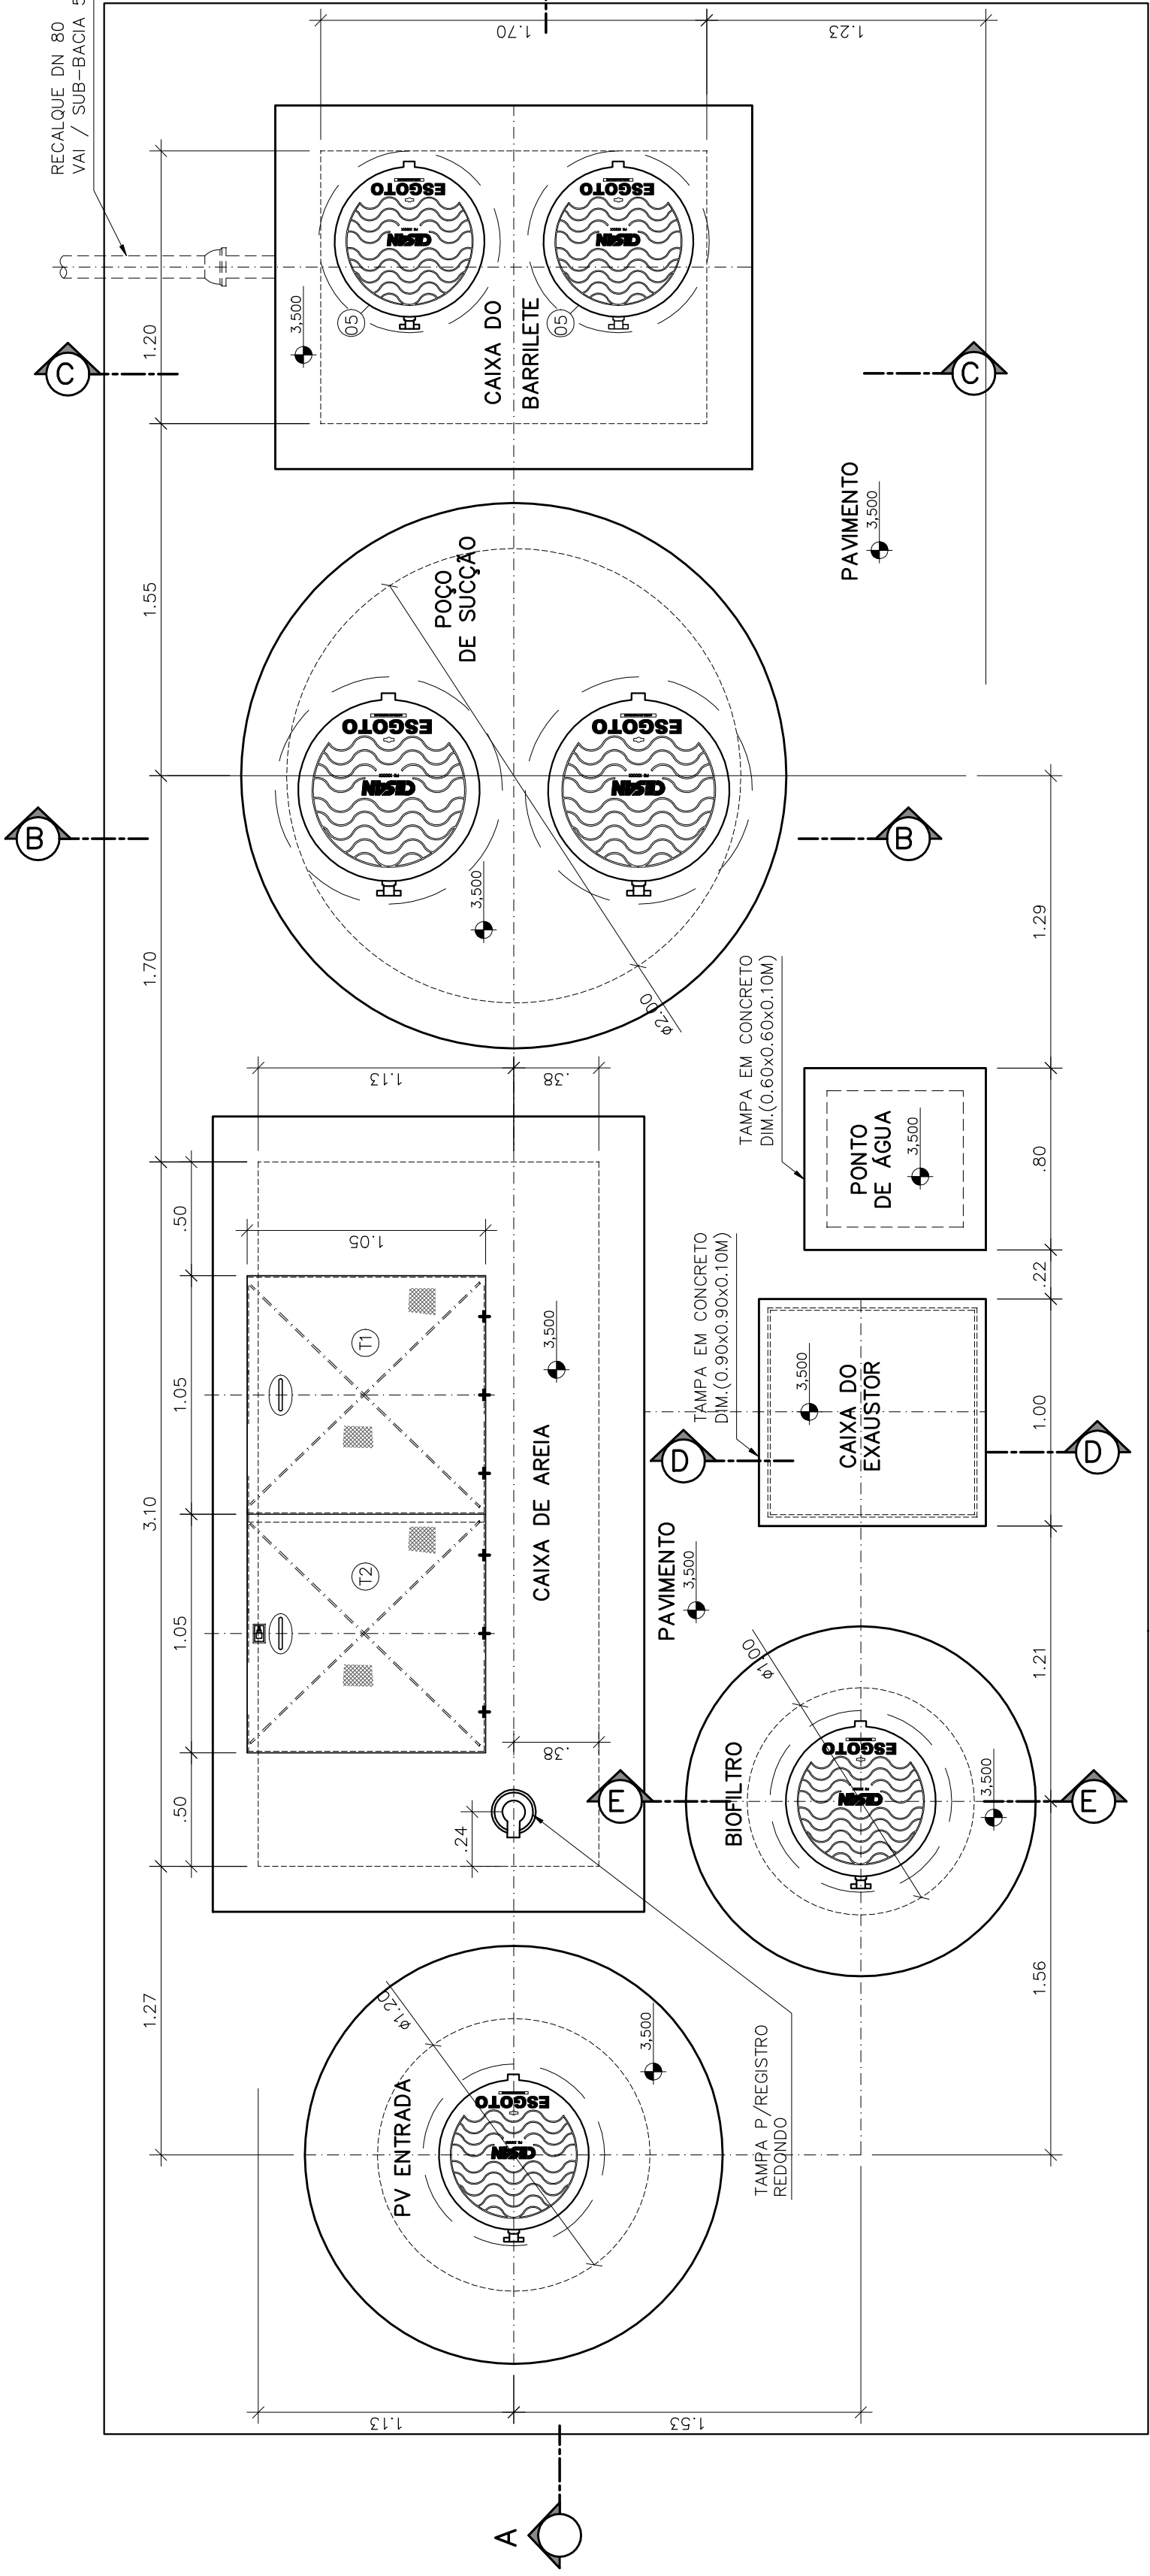


VISTA SUPERIOR
ESCALA 1:25

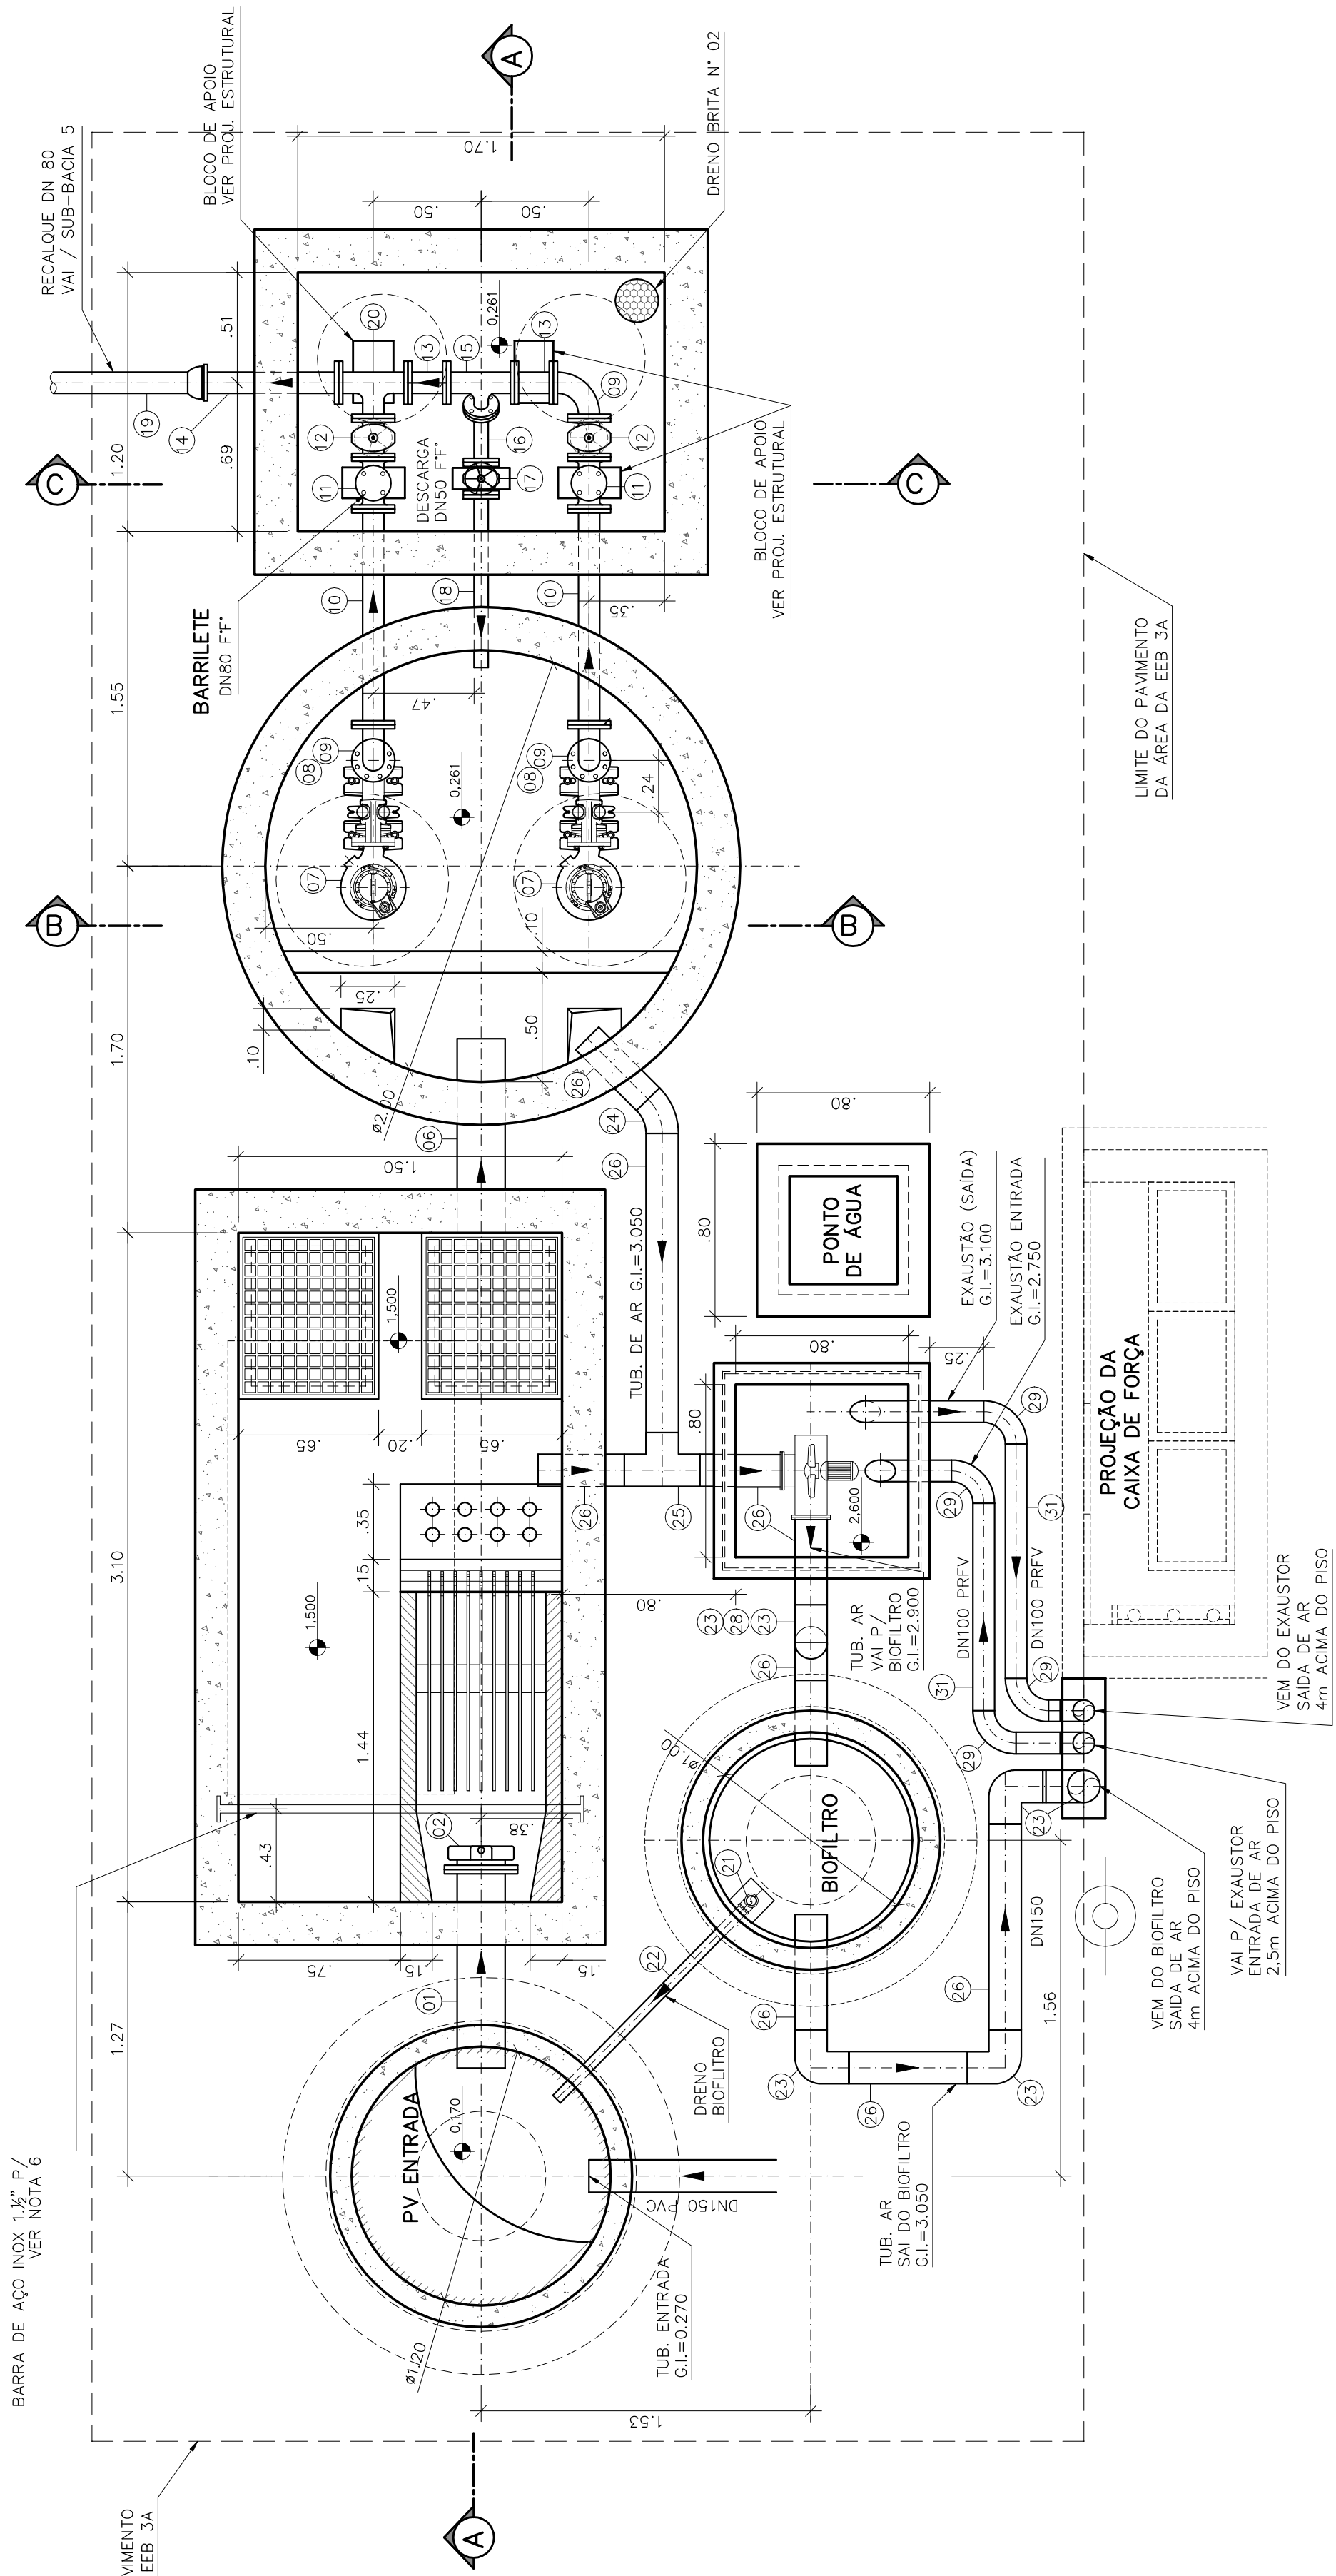

PLANTA BAIXA
ESCALA 1:25

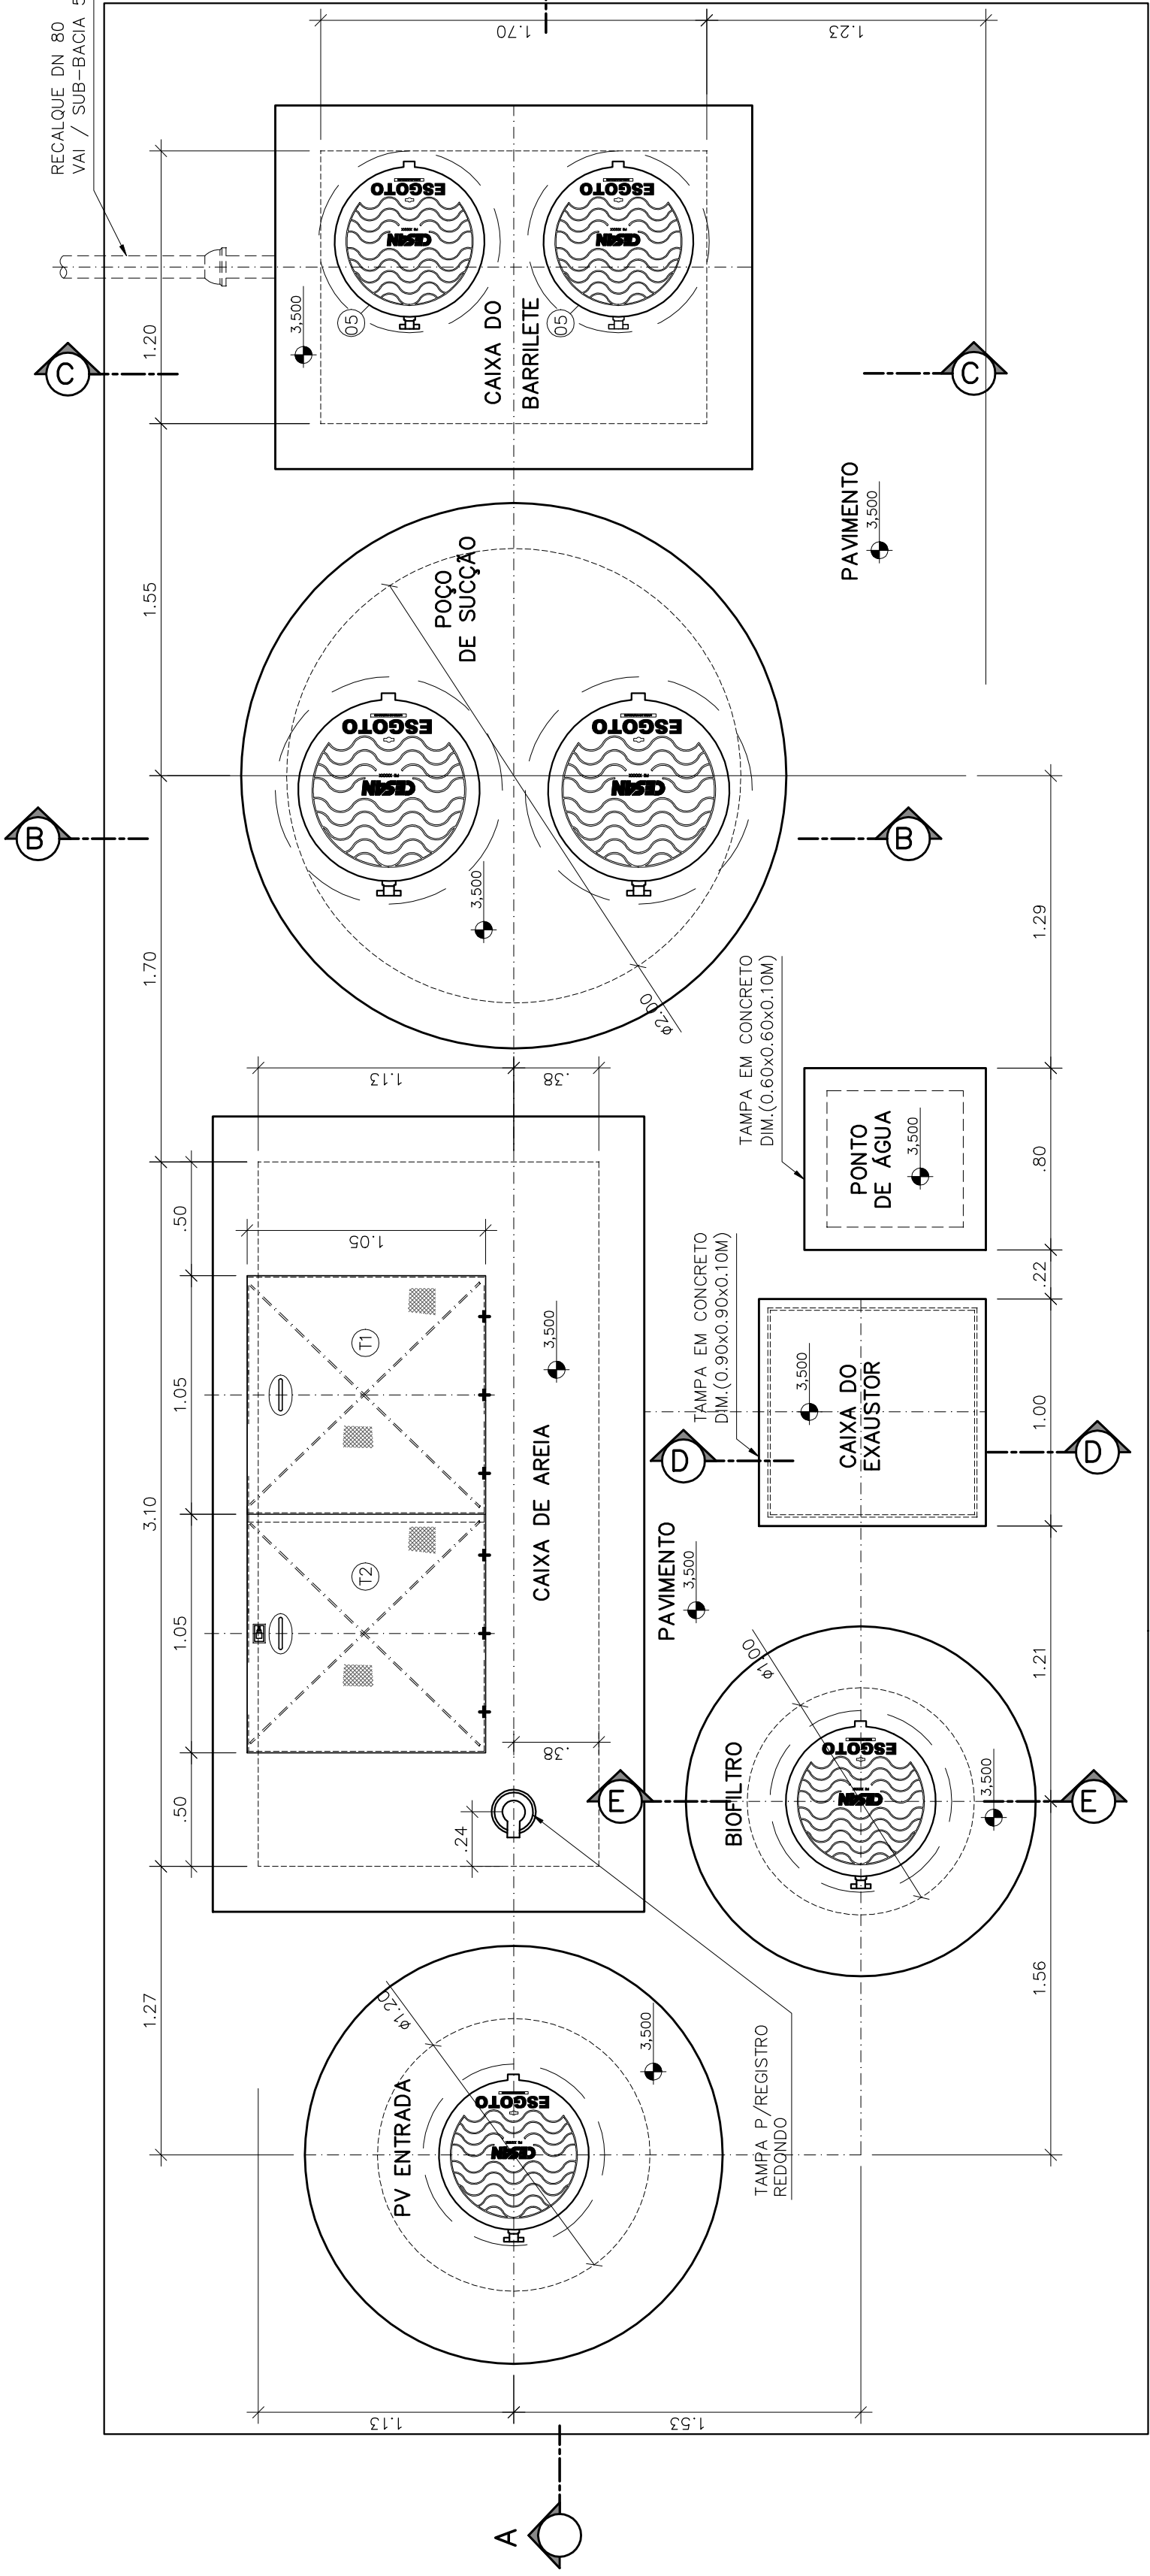

VISTA SUPERIOR
ESCALA 1:25

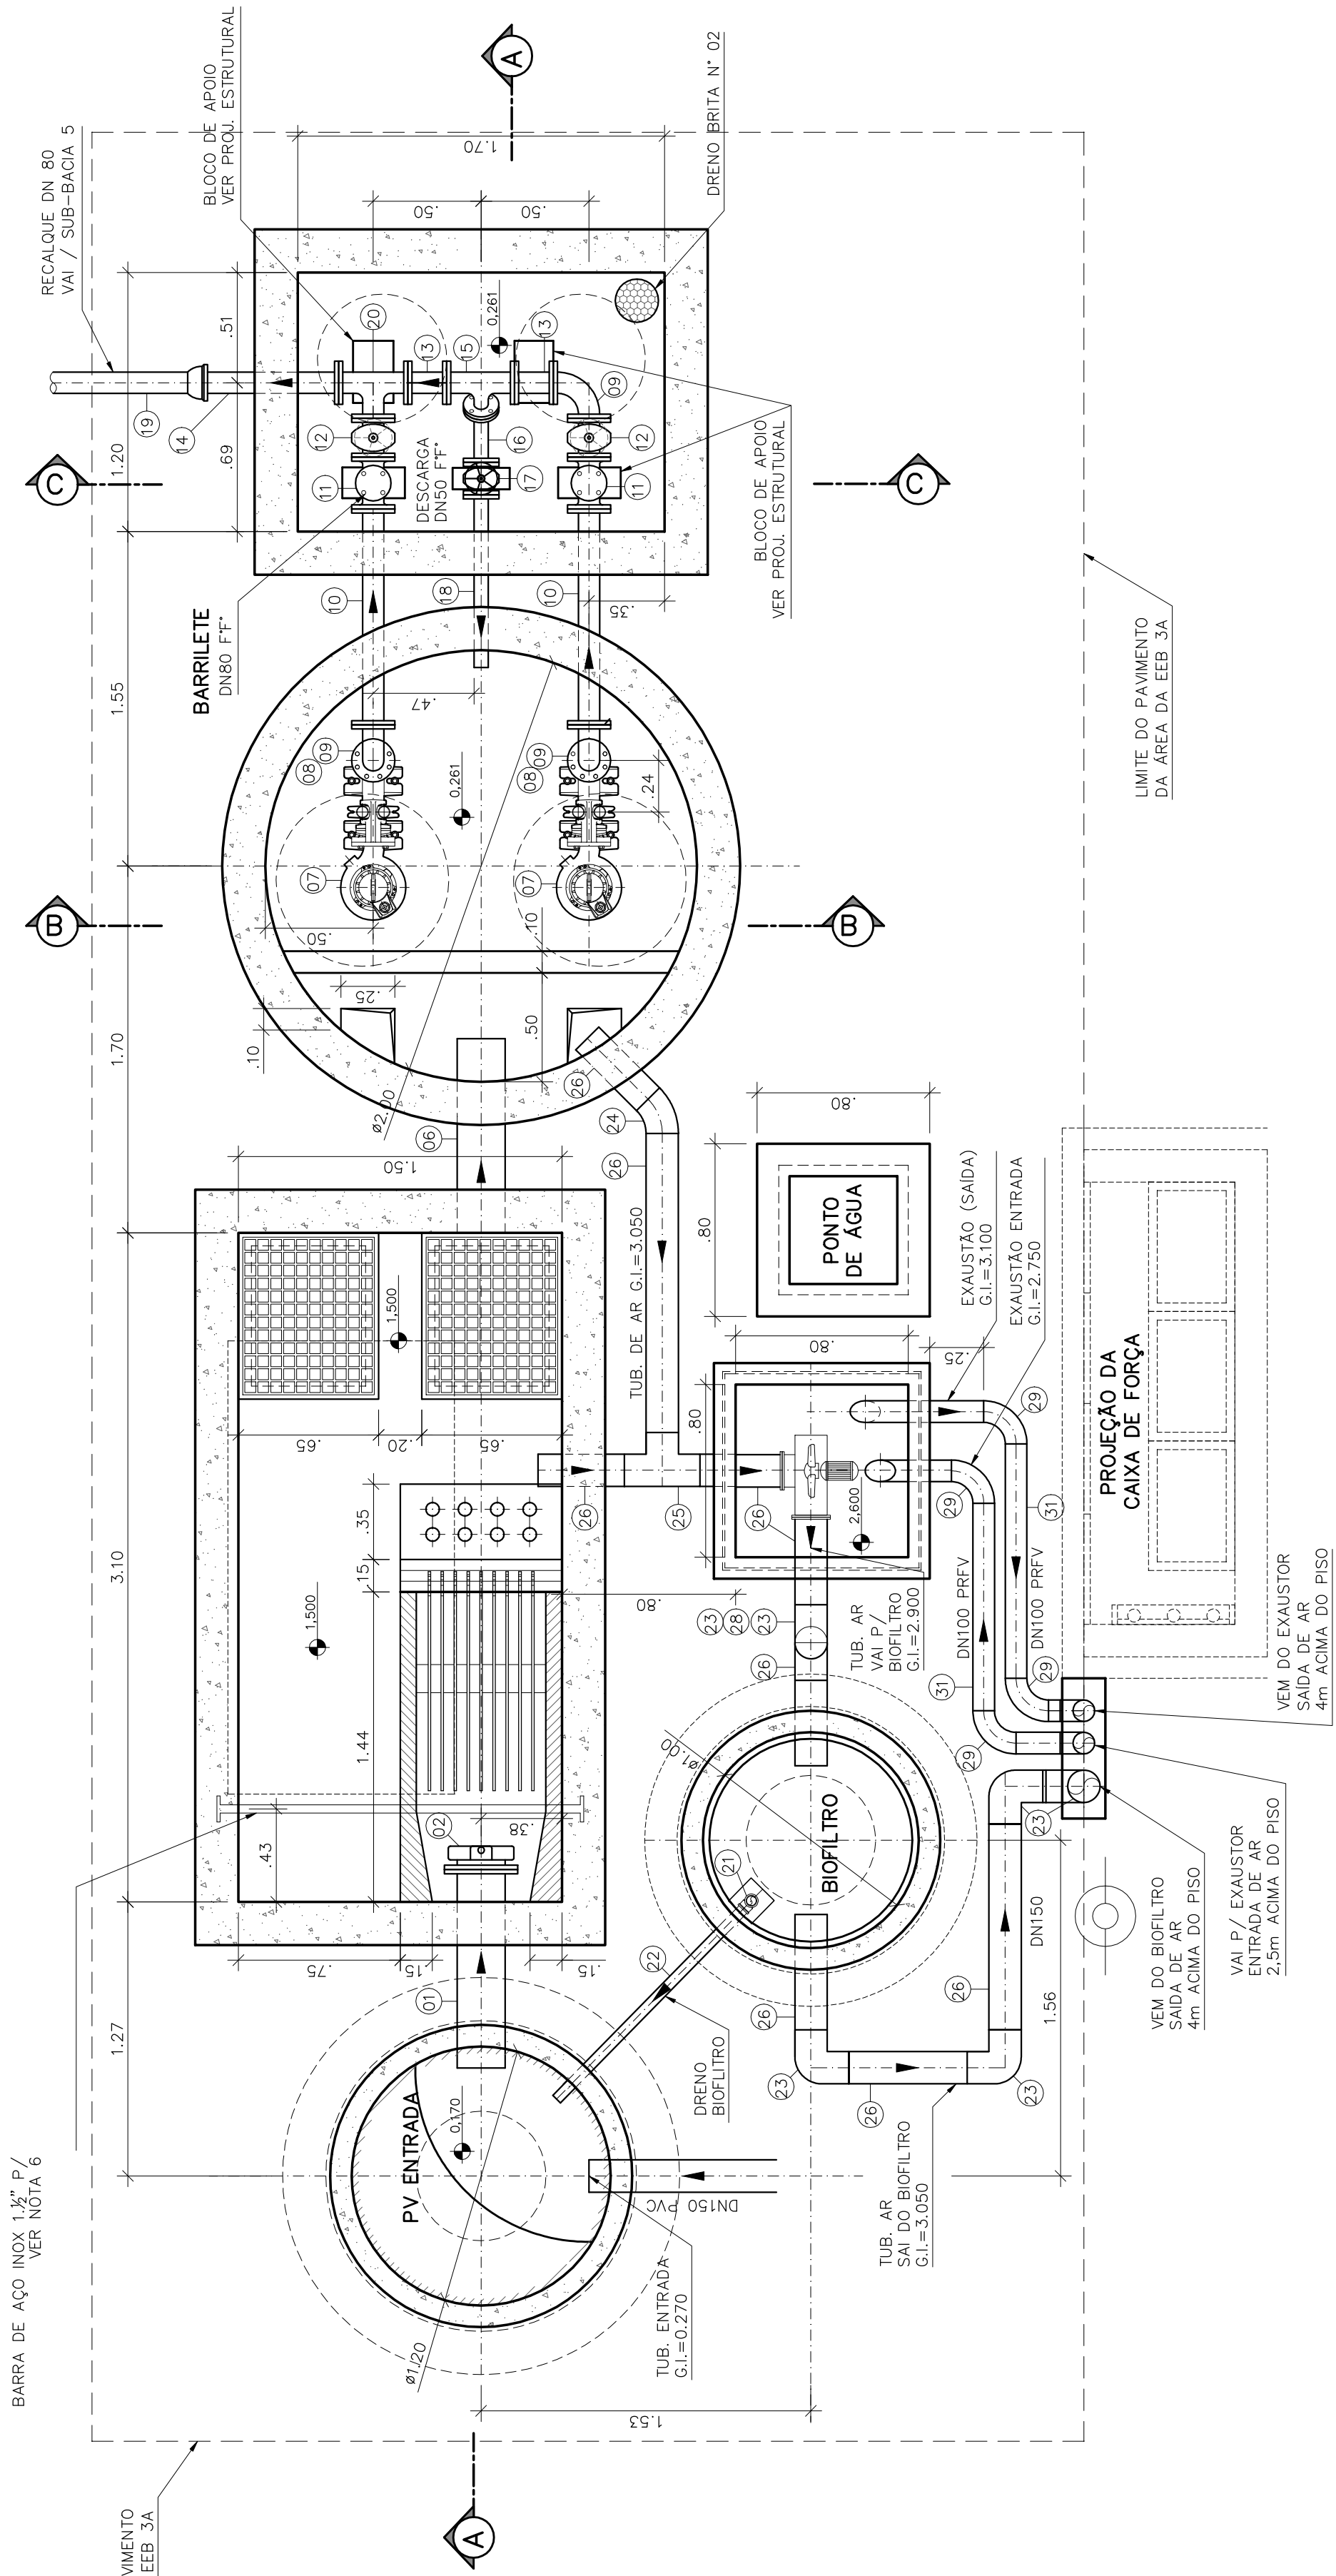

PLANTA BAIXA
ESCALA 1:25

