



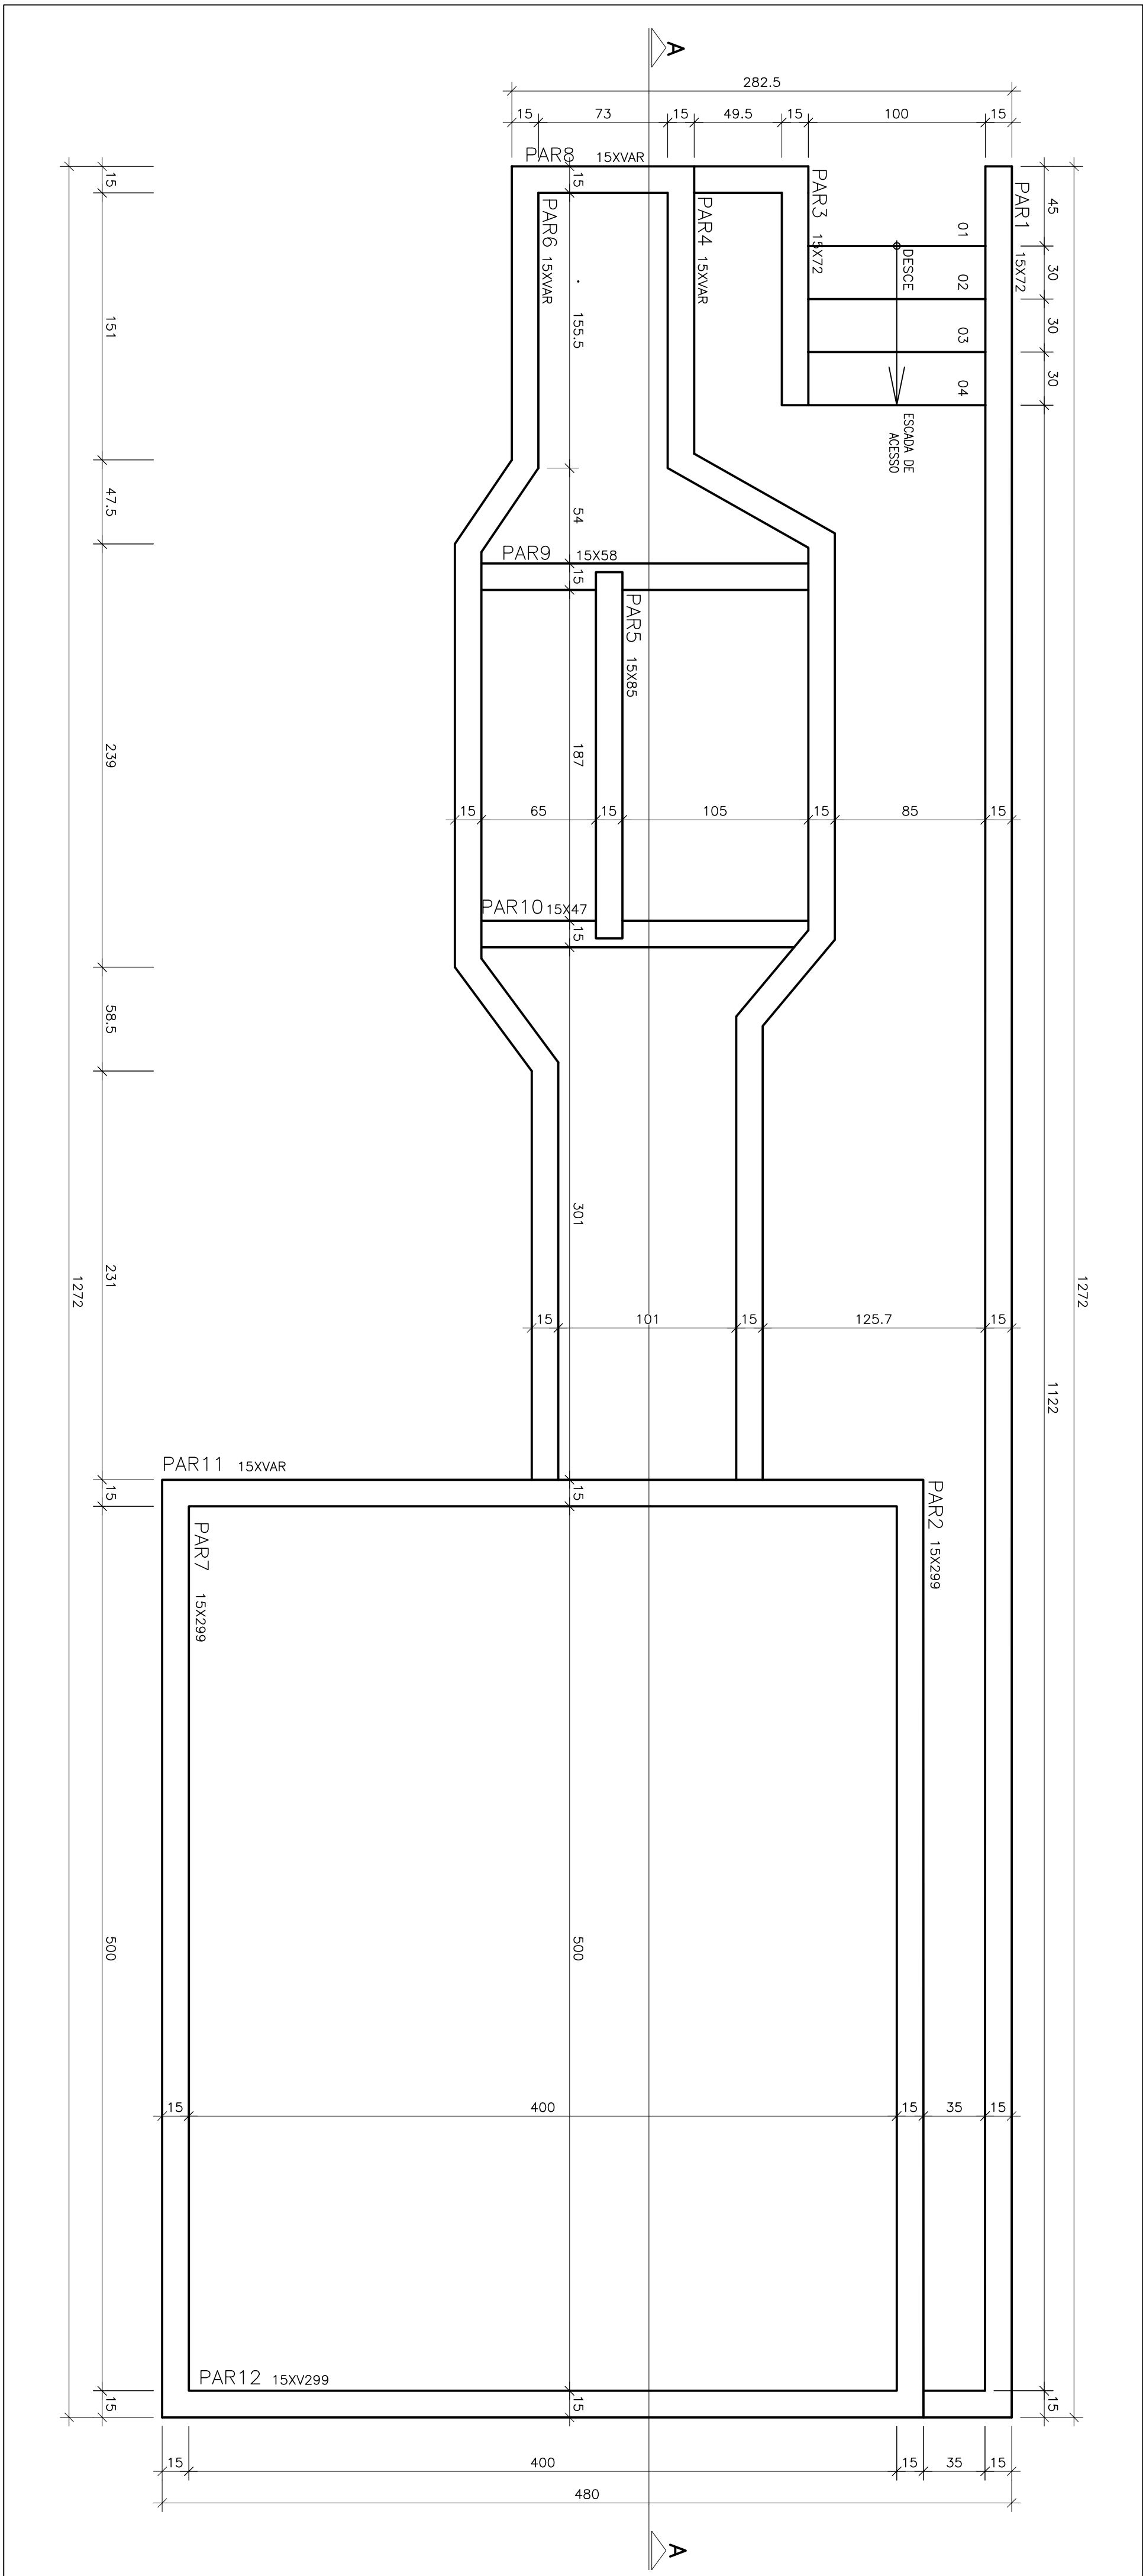

PLANTA BAIXA

ESCALA - 1:25

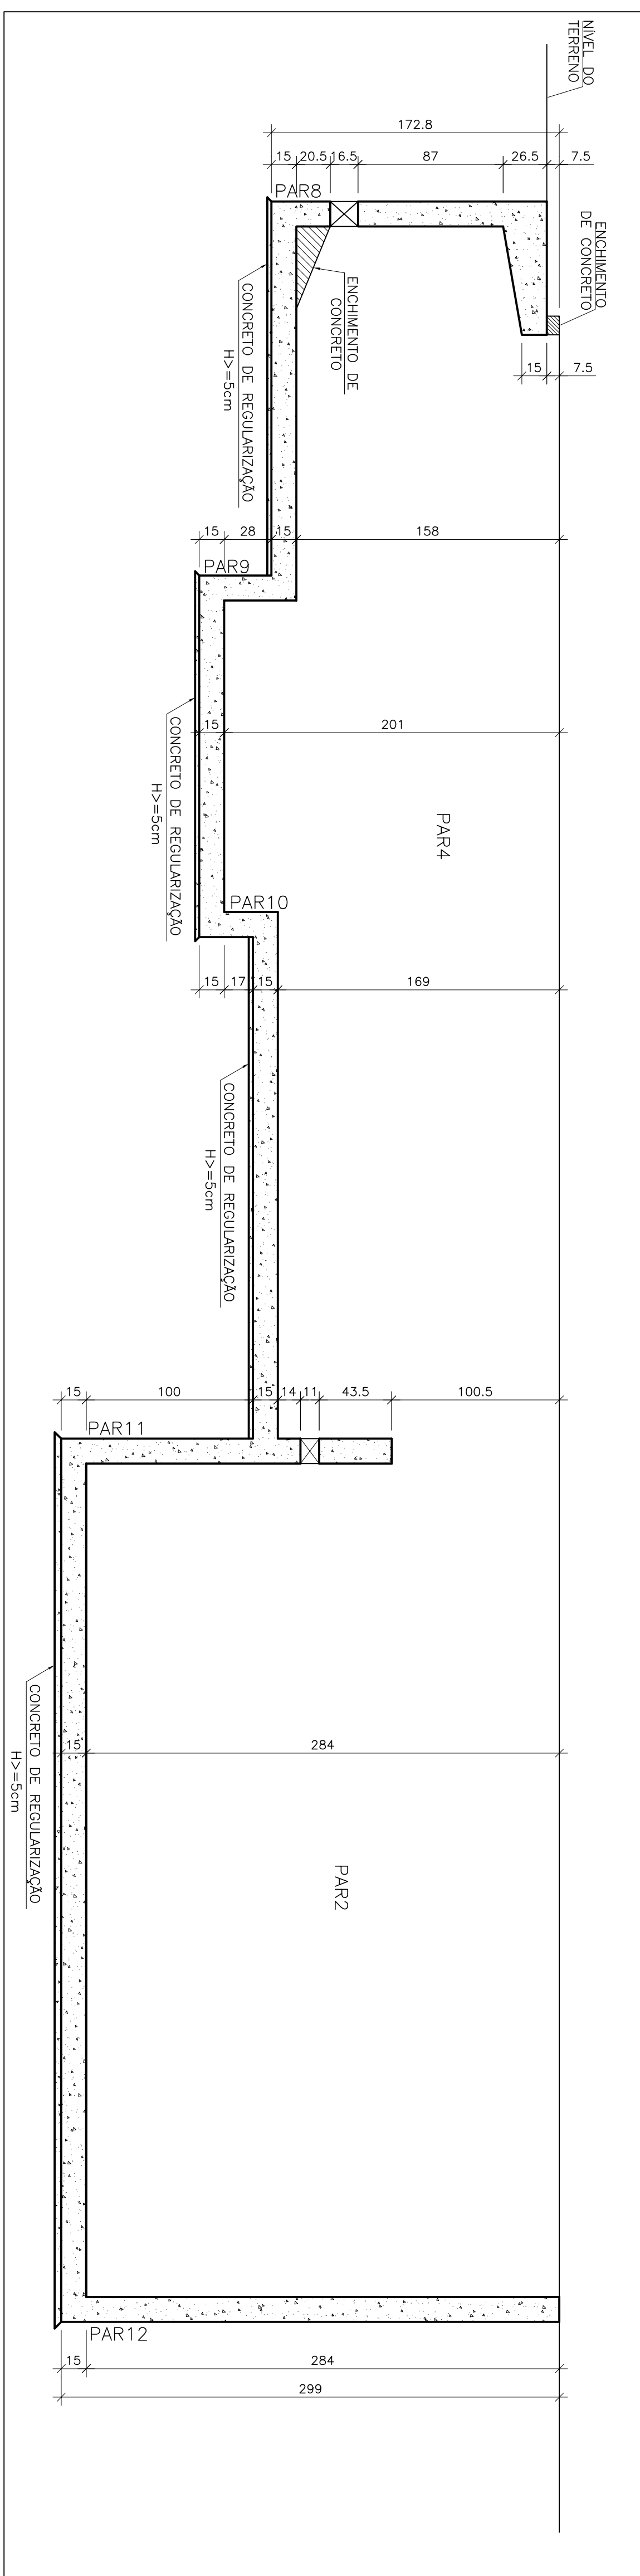


CORTE A-A
 ESCALA - 1:25

[illegible]