




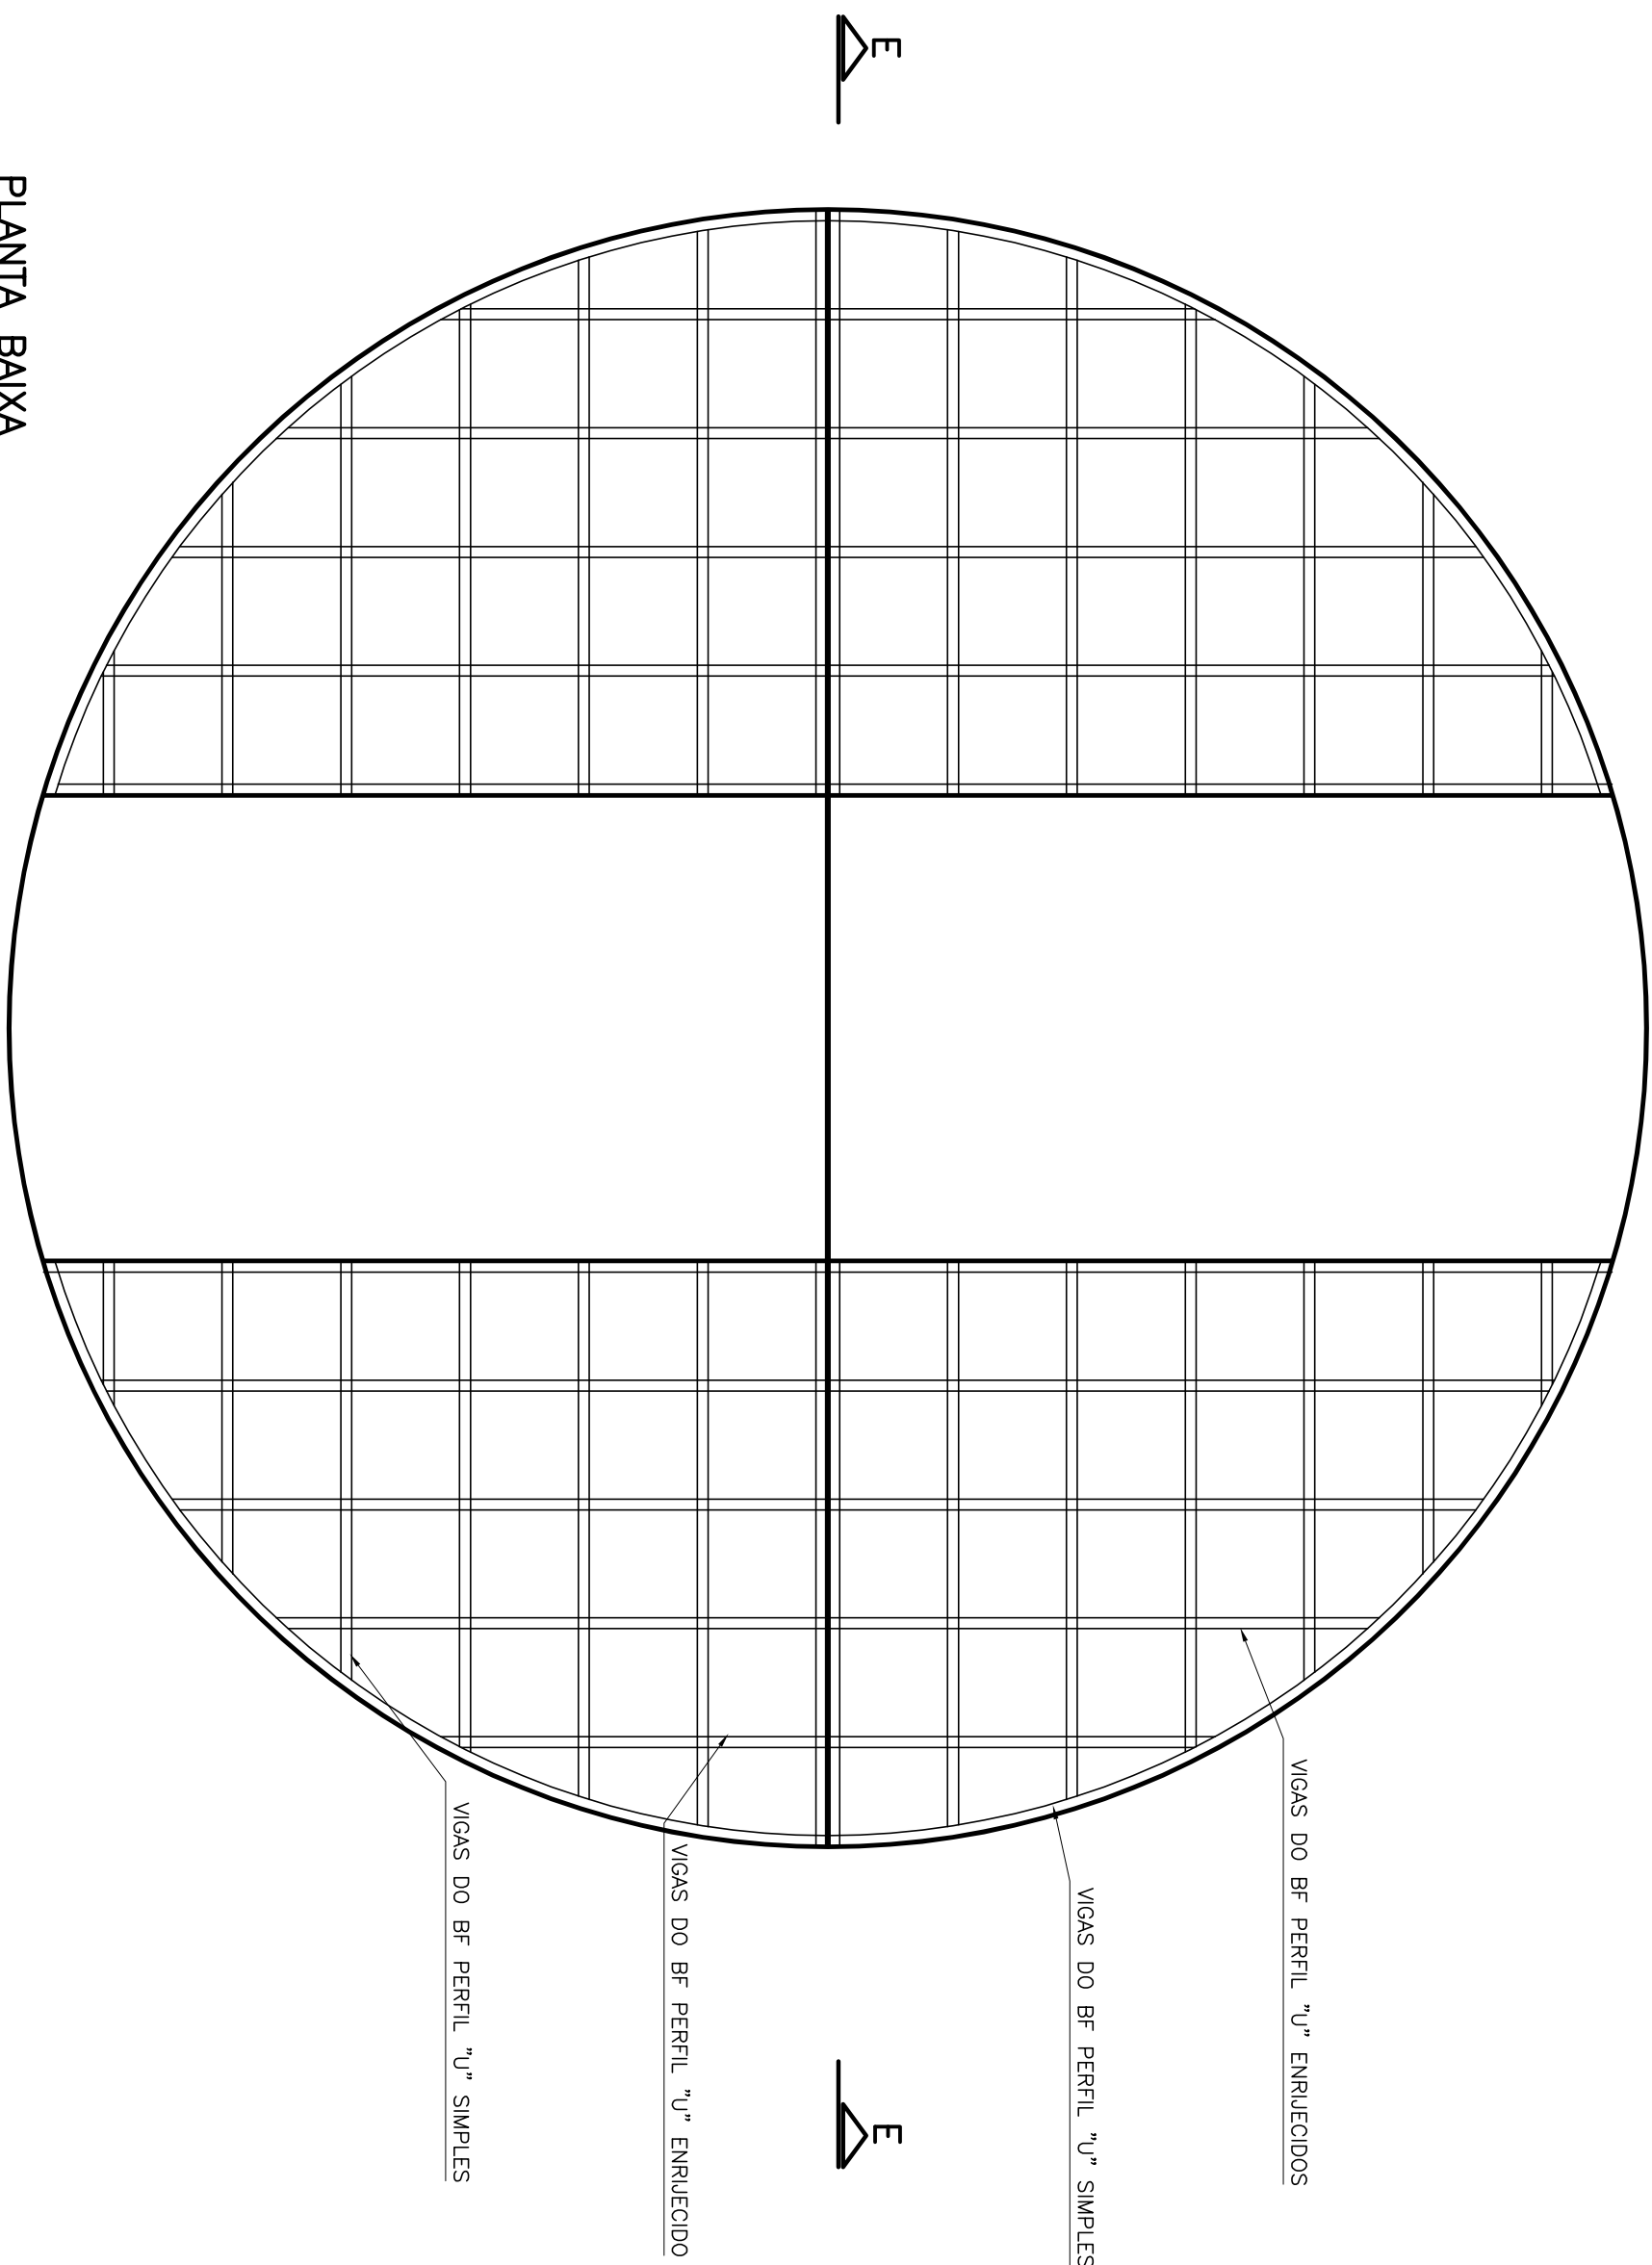


PLANTA BAIXA
VIGAS DO LETTO FILTRANTE
ESCALA: 1/30

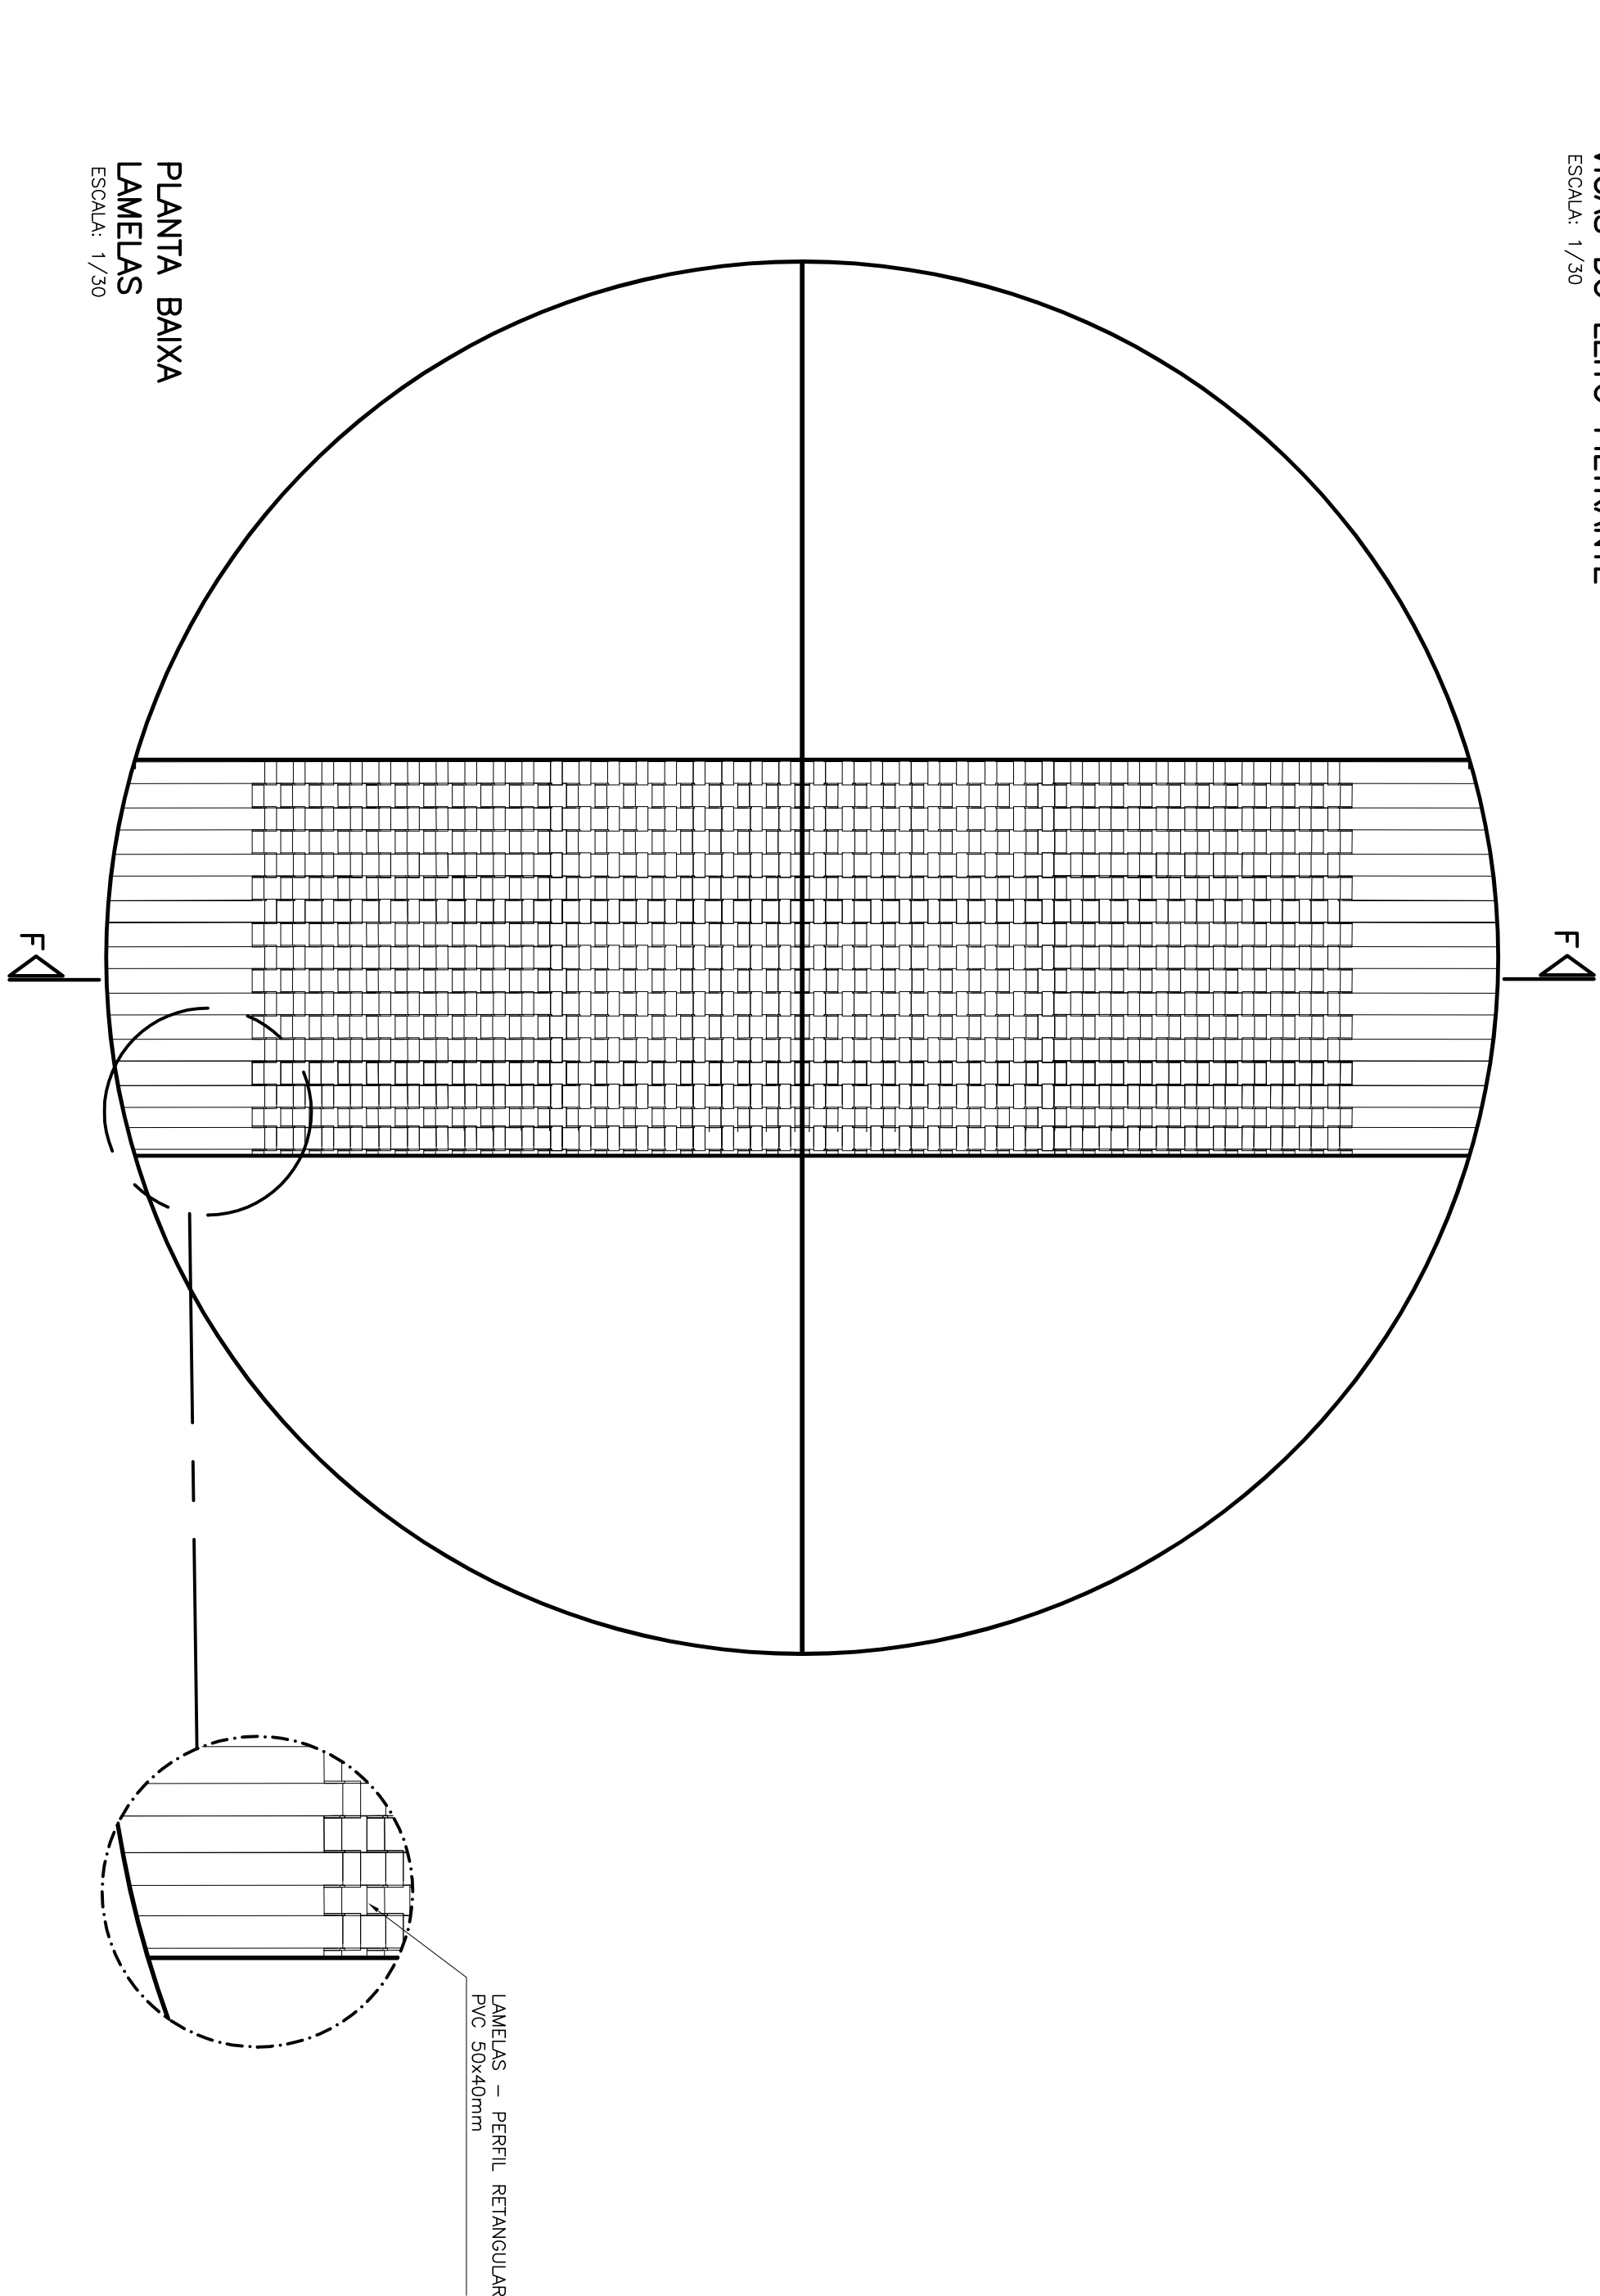

PLANTA BAIXA
LAMELAS
ESCALA: 1/30

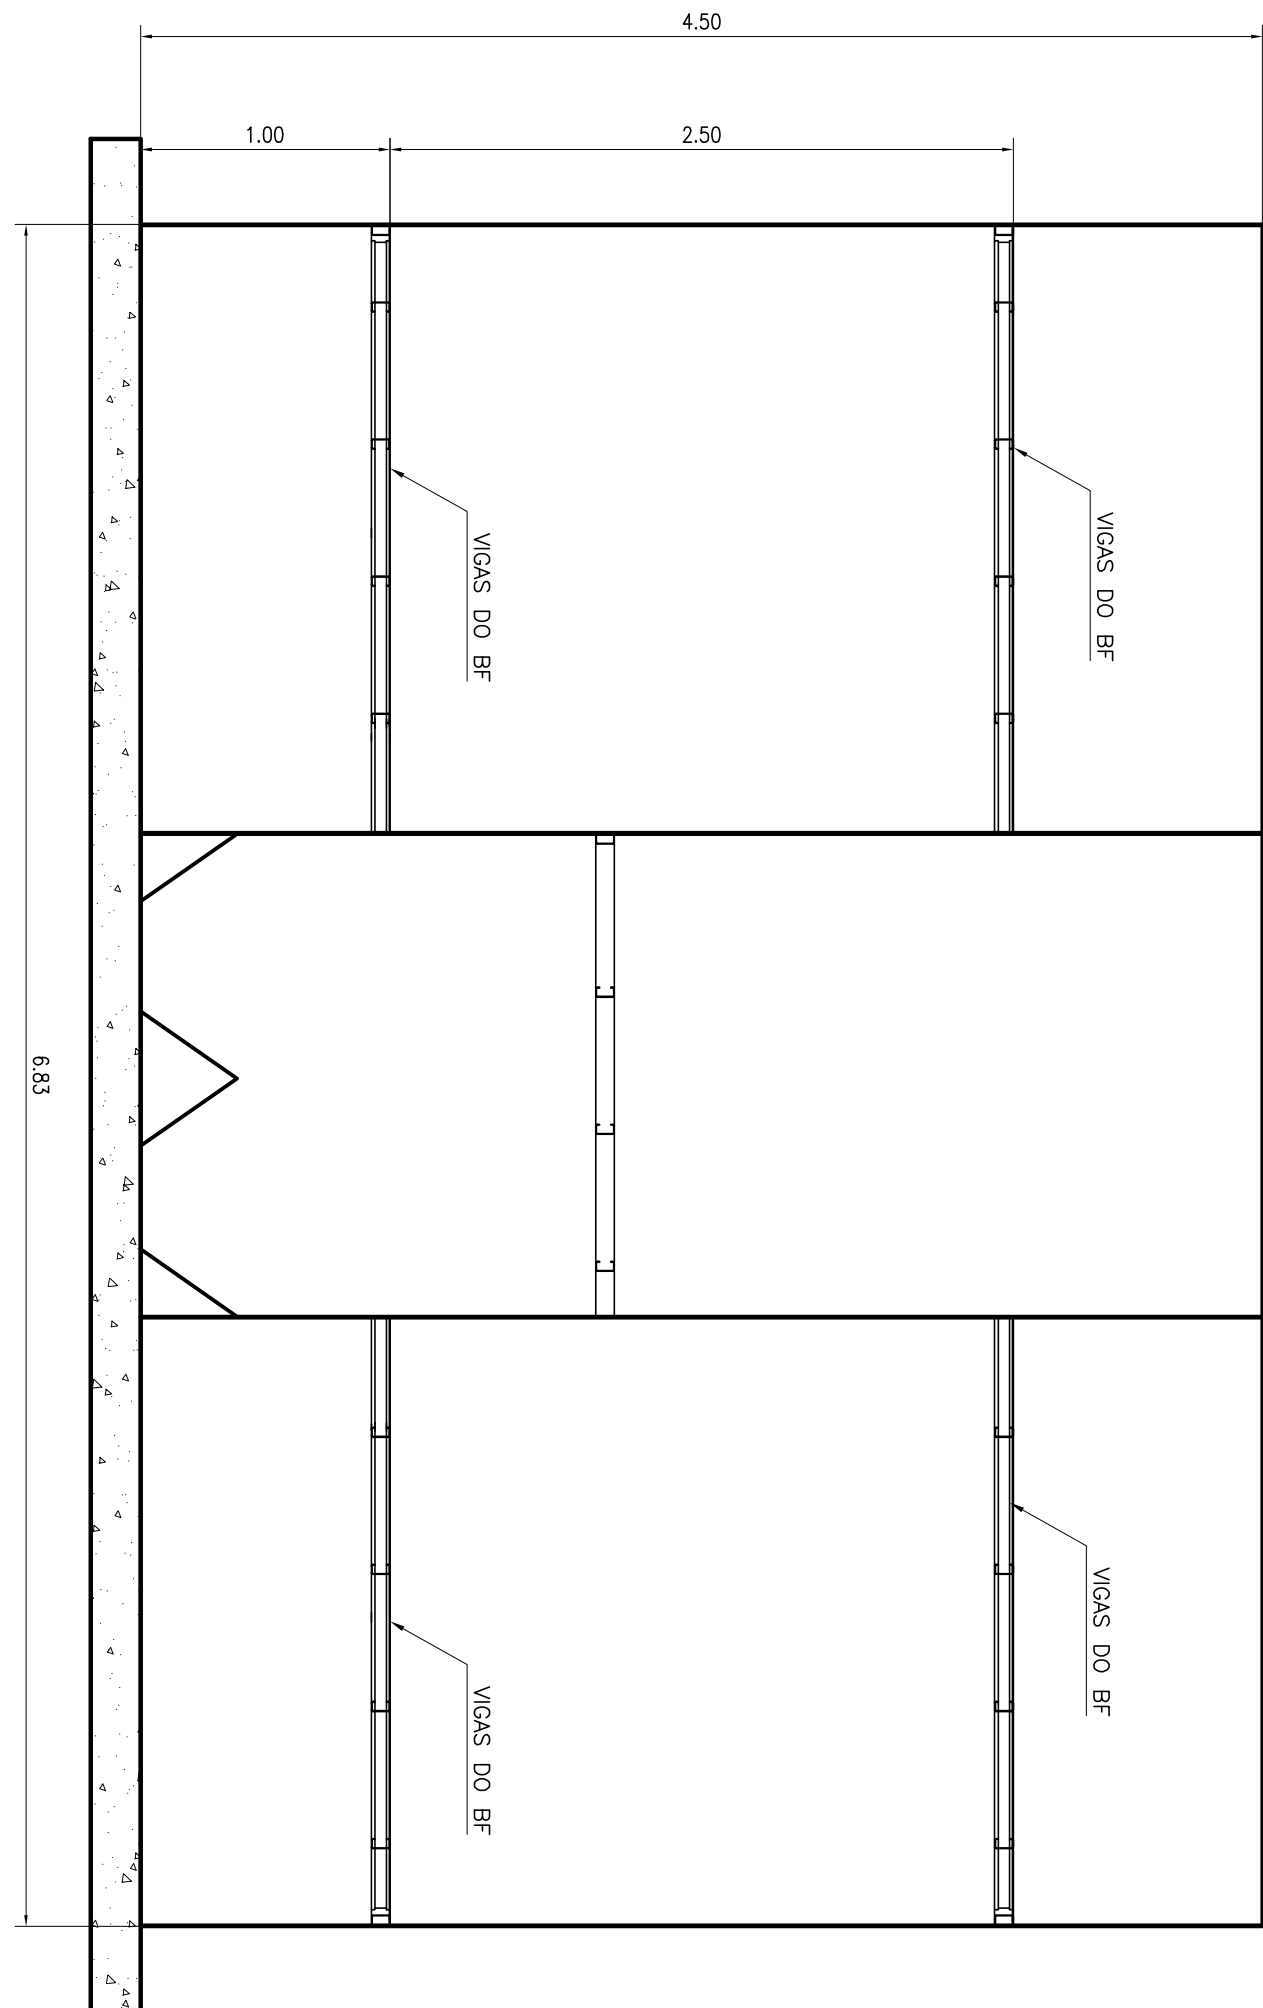

CORTE EE
ESCALA: 1/30

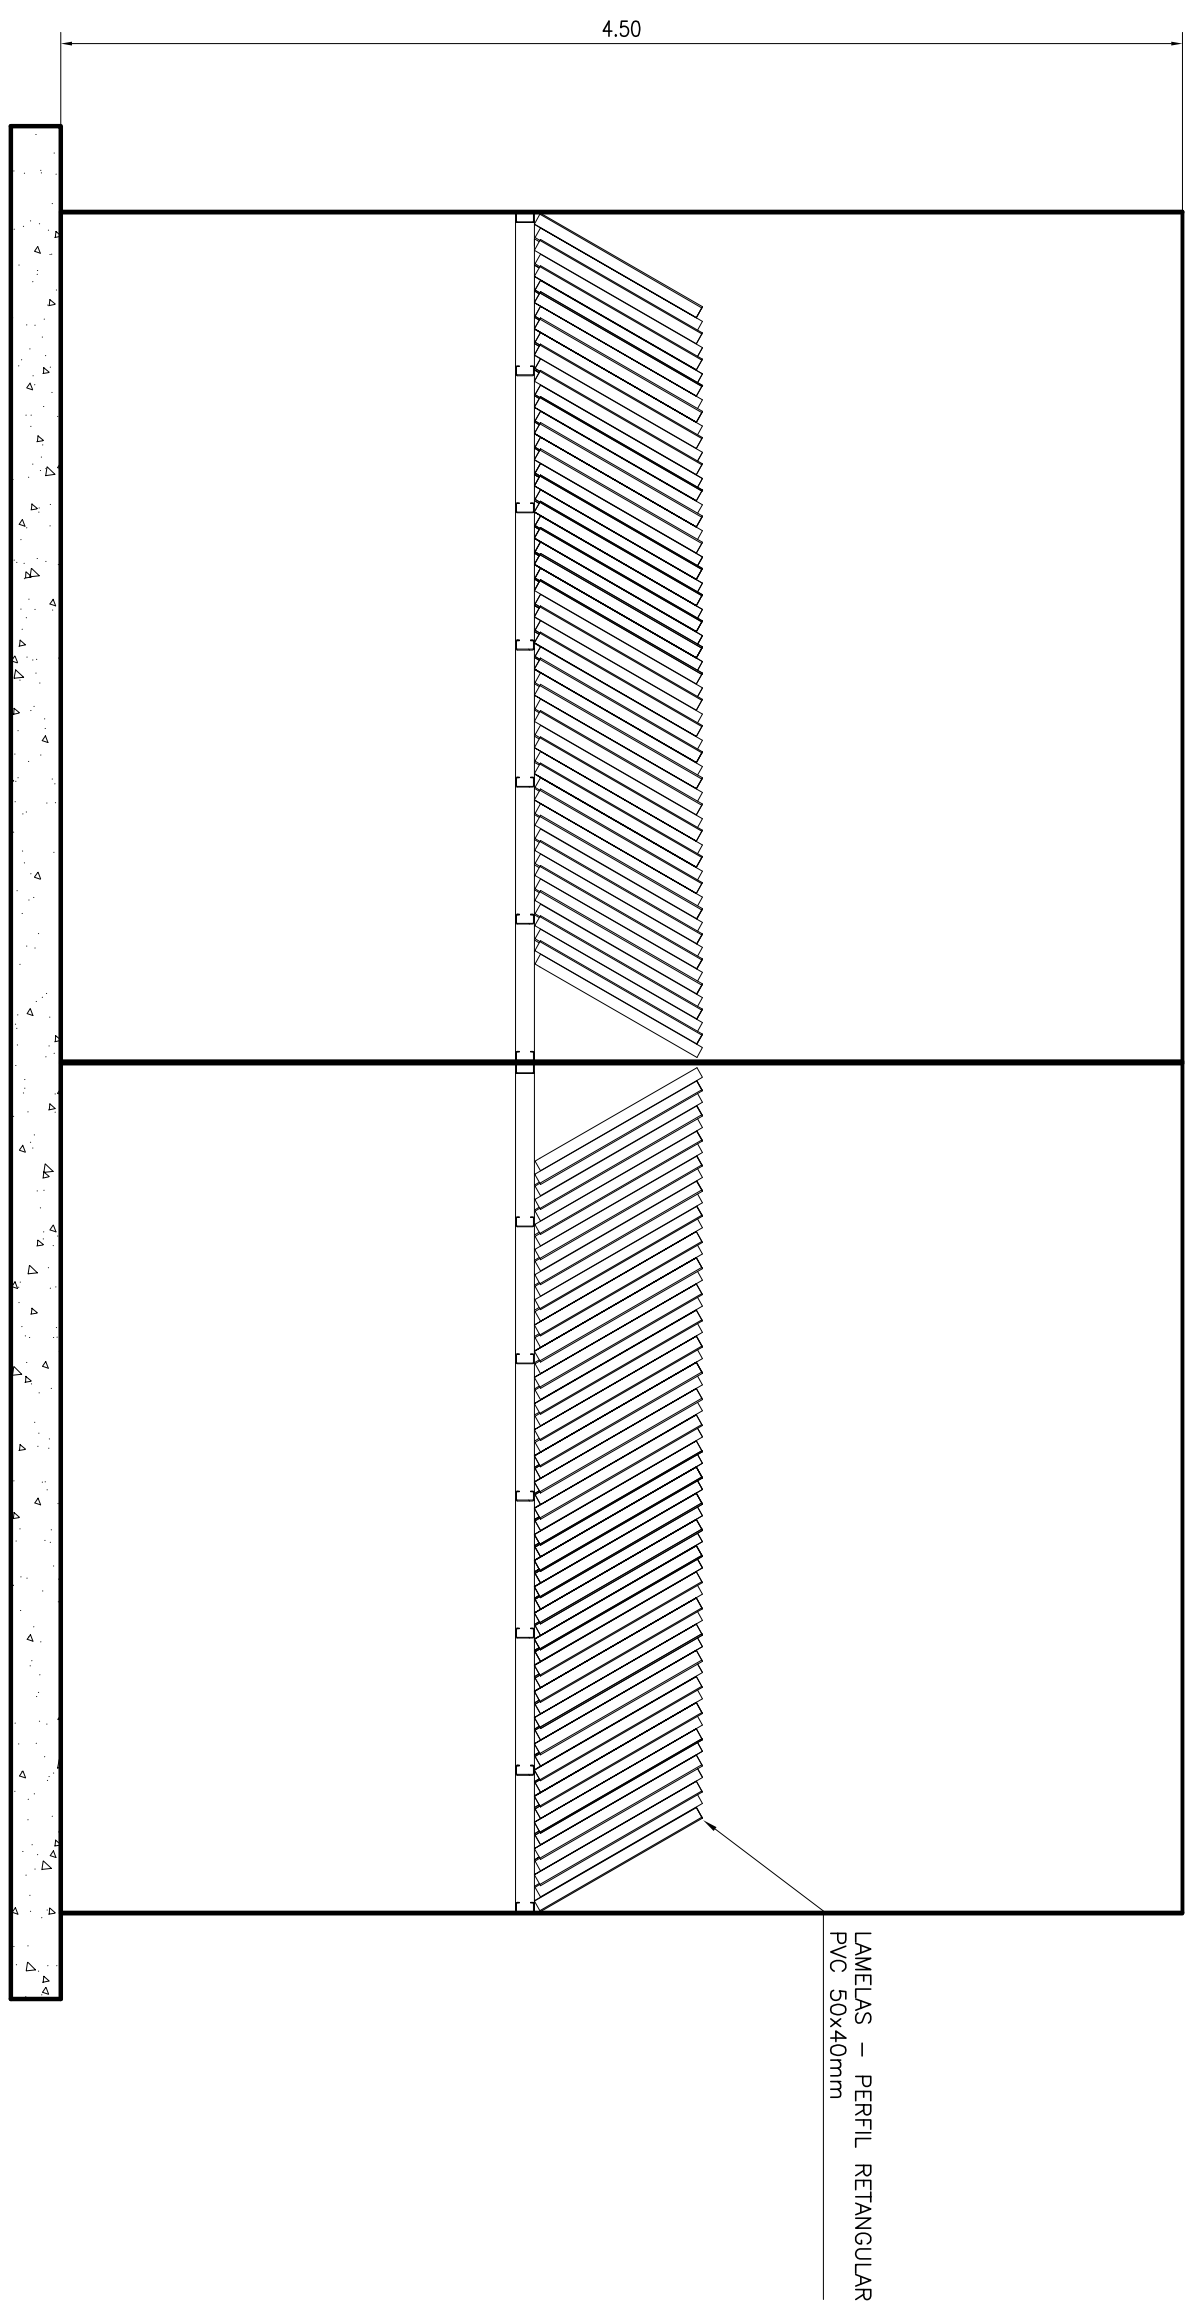

CORTE FF
ESCALA: 1/30

[illegible]