



COR	ESP.
1	0,08
2	0,15
3	0,20
4	0,30
5	0,40
6	0,50
7	0,60

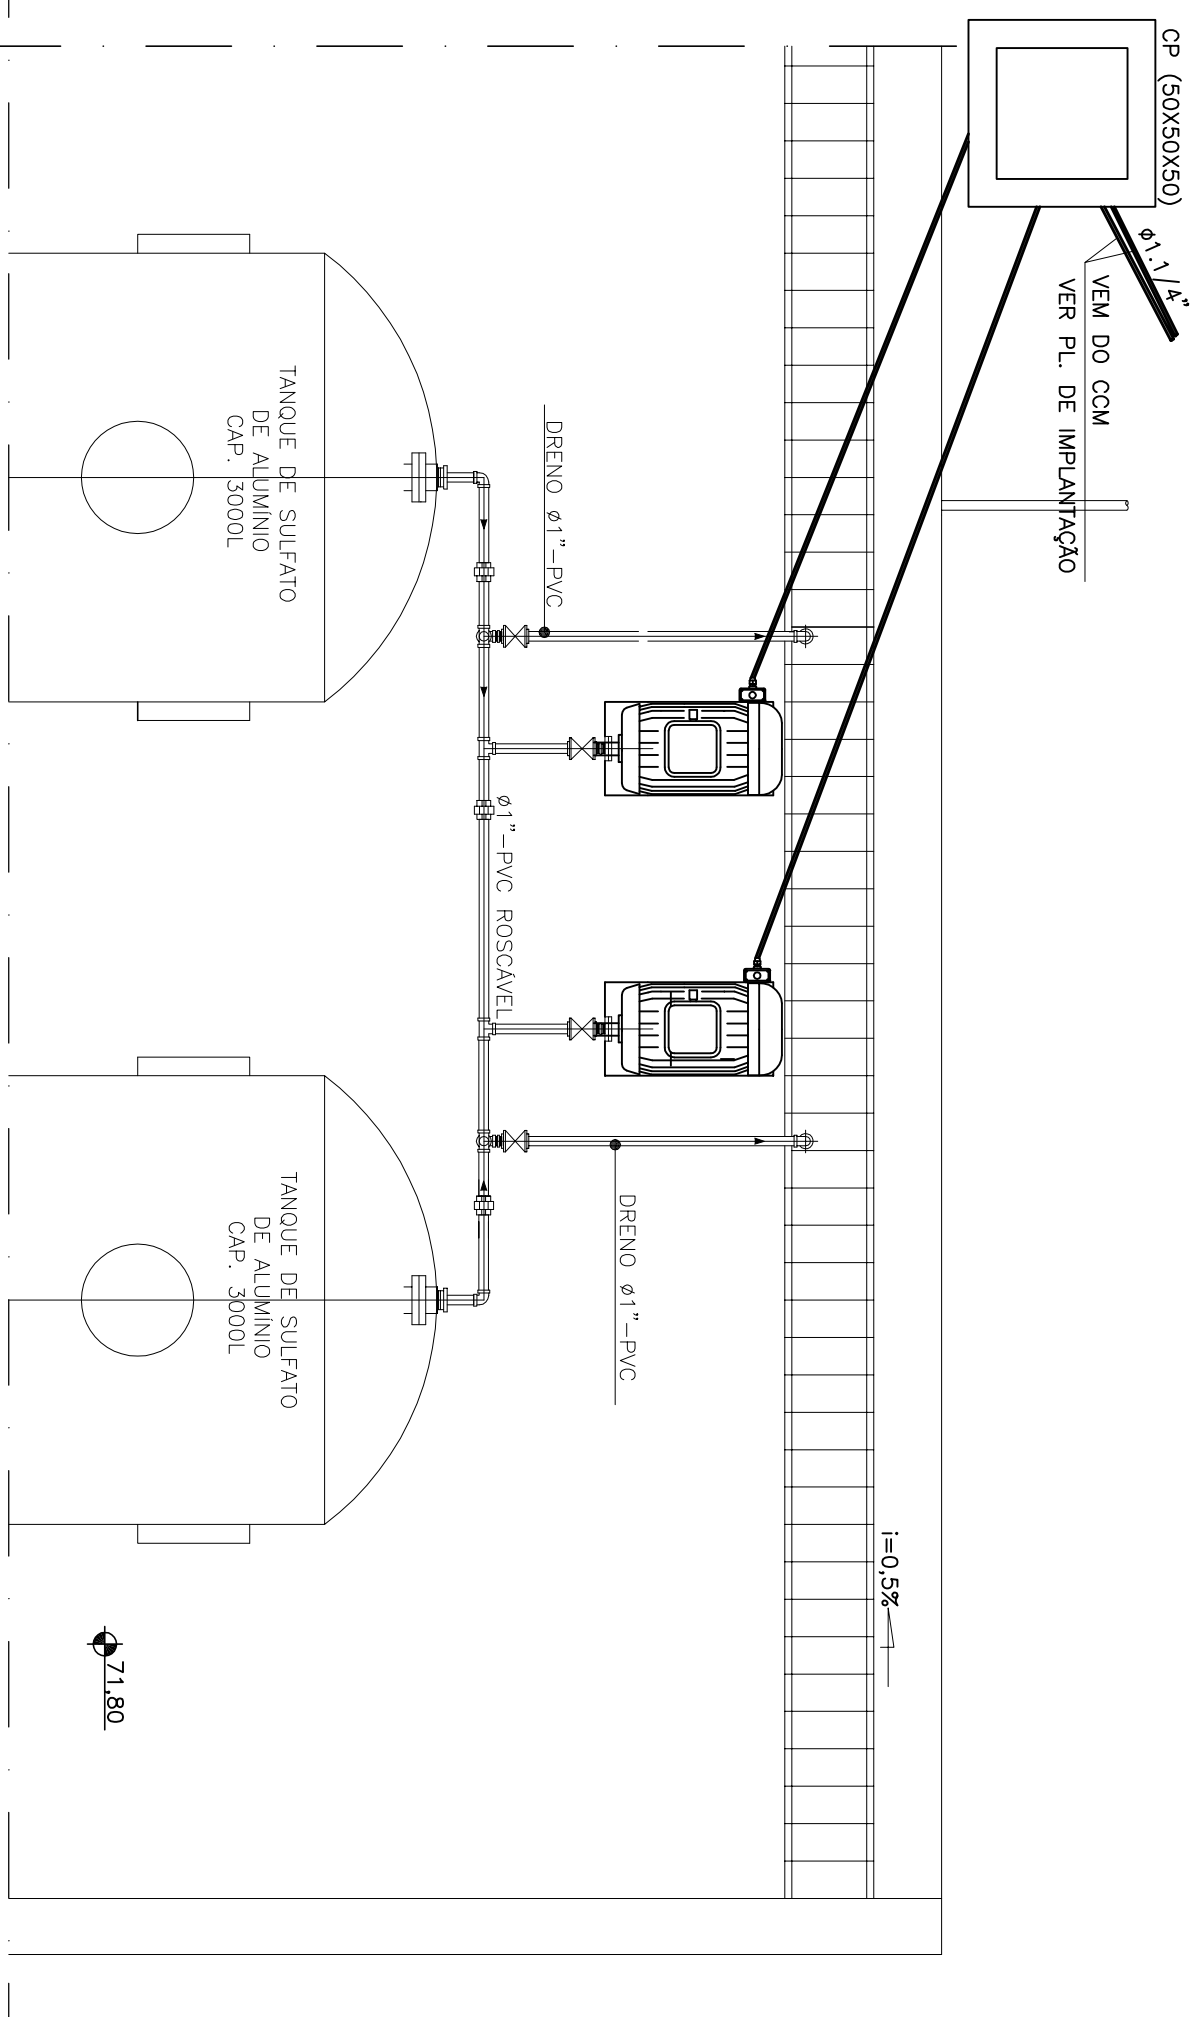

PLANTA BAIXA


SISTEMA DE RECALQUE DE SULFATO
ESC.: 1:20

ESC: 1:20

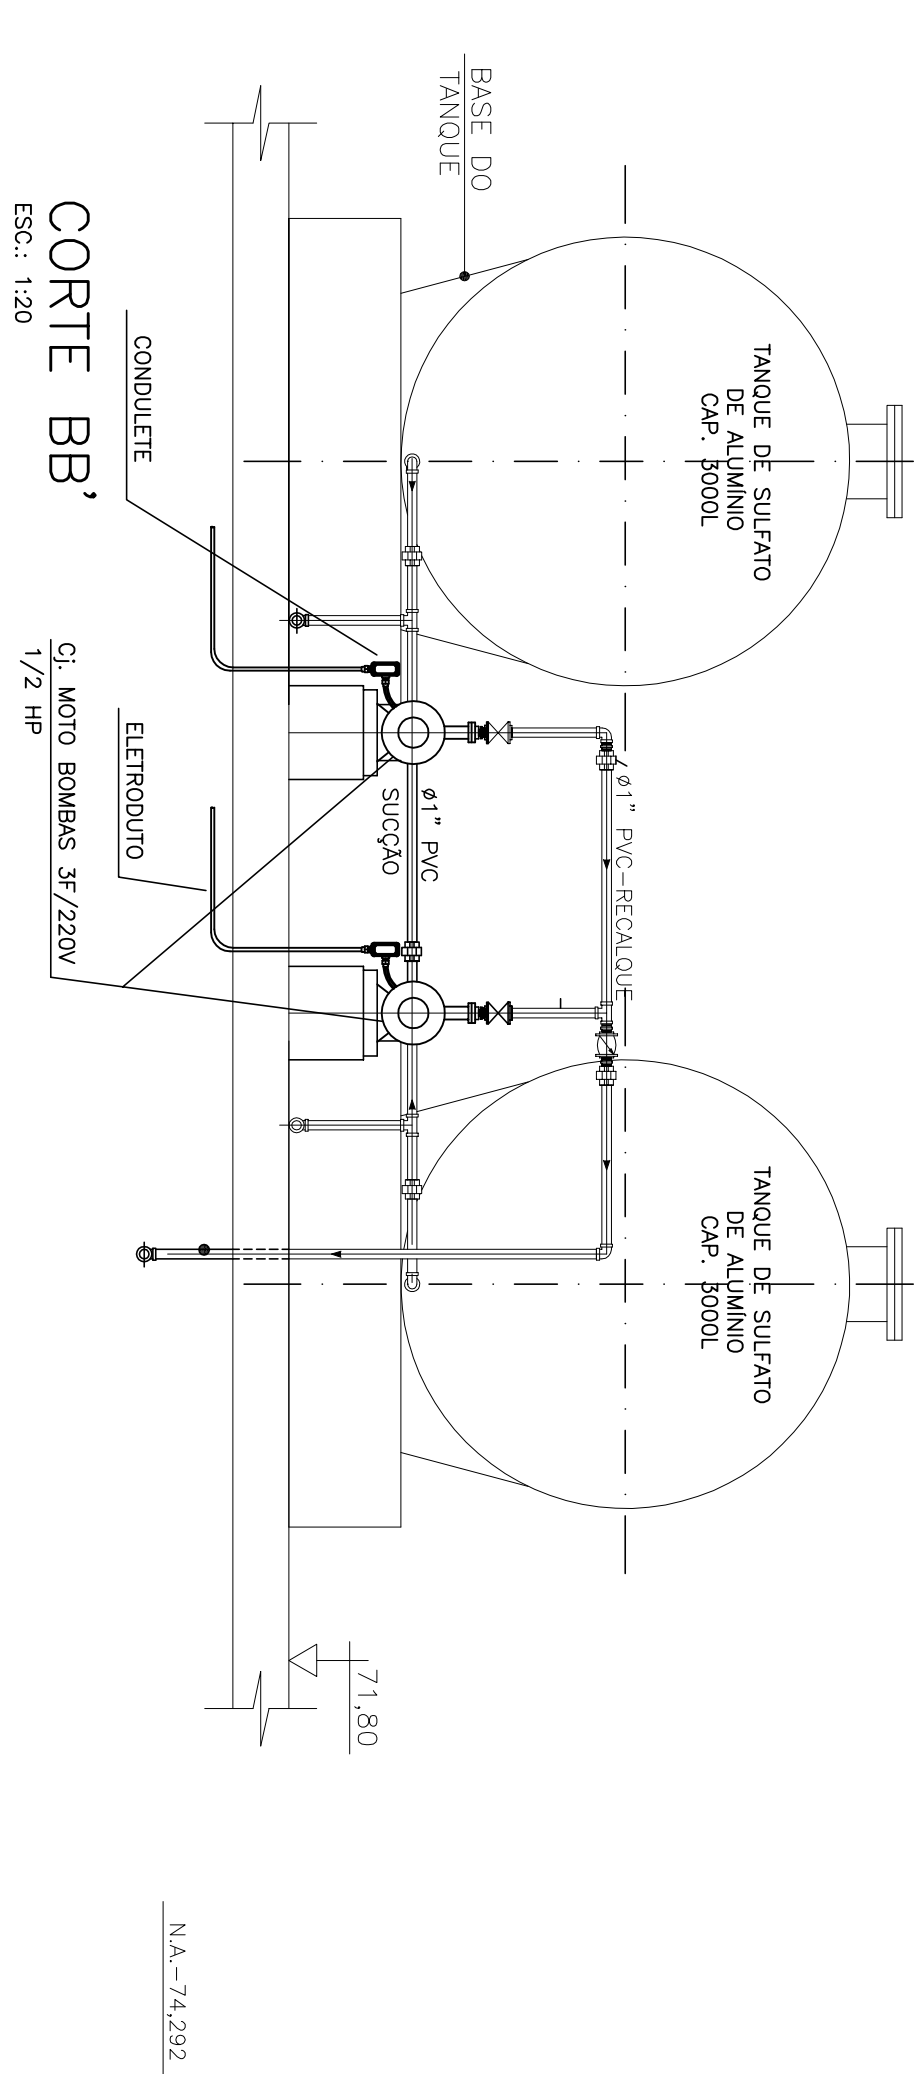


CORTE BB

ESC: 1:20

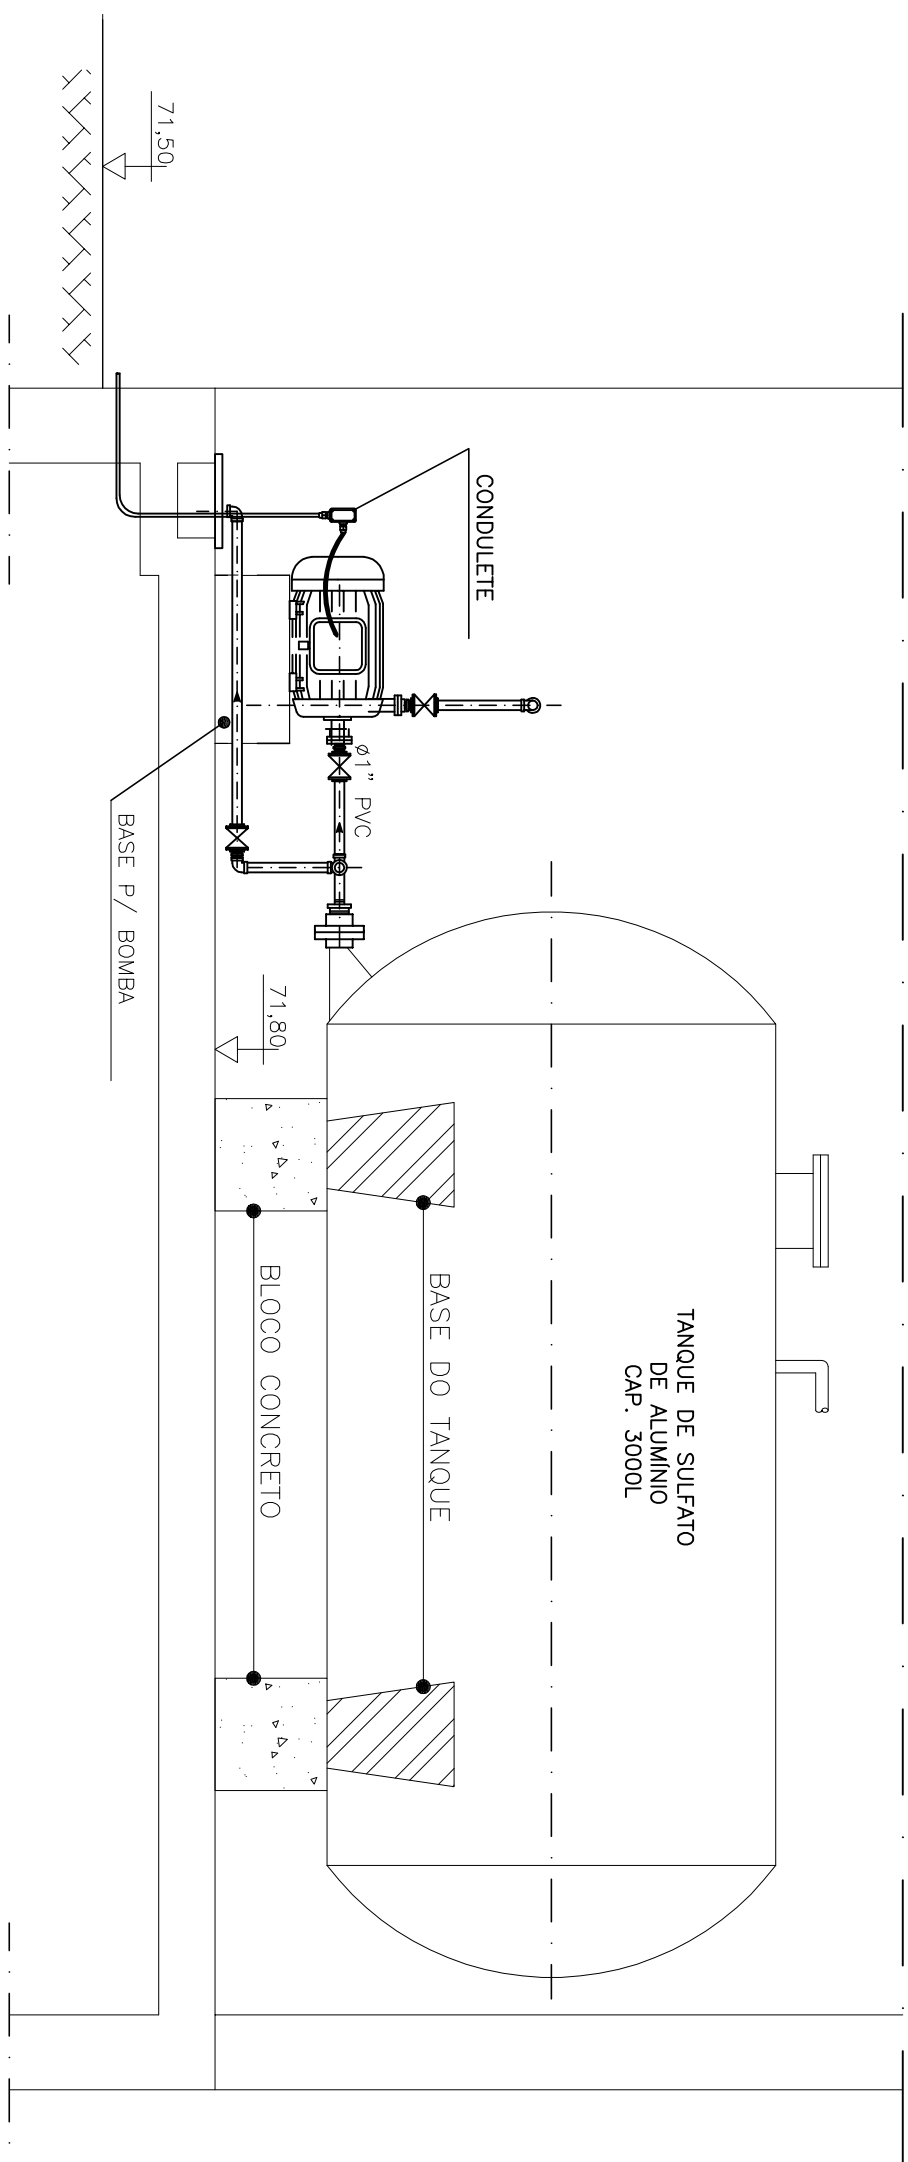
CORTE CC³

ESC: 1:20

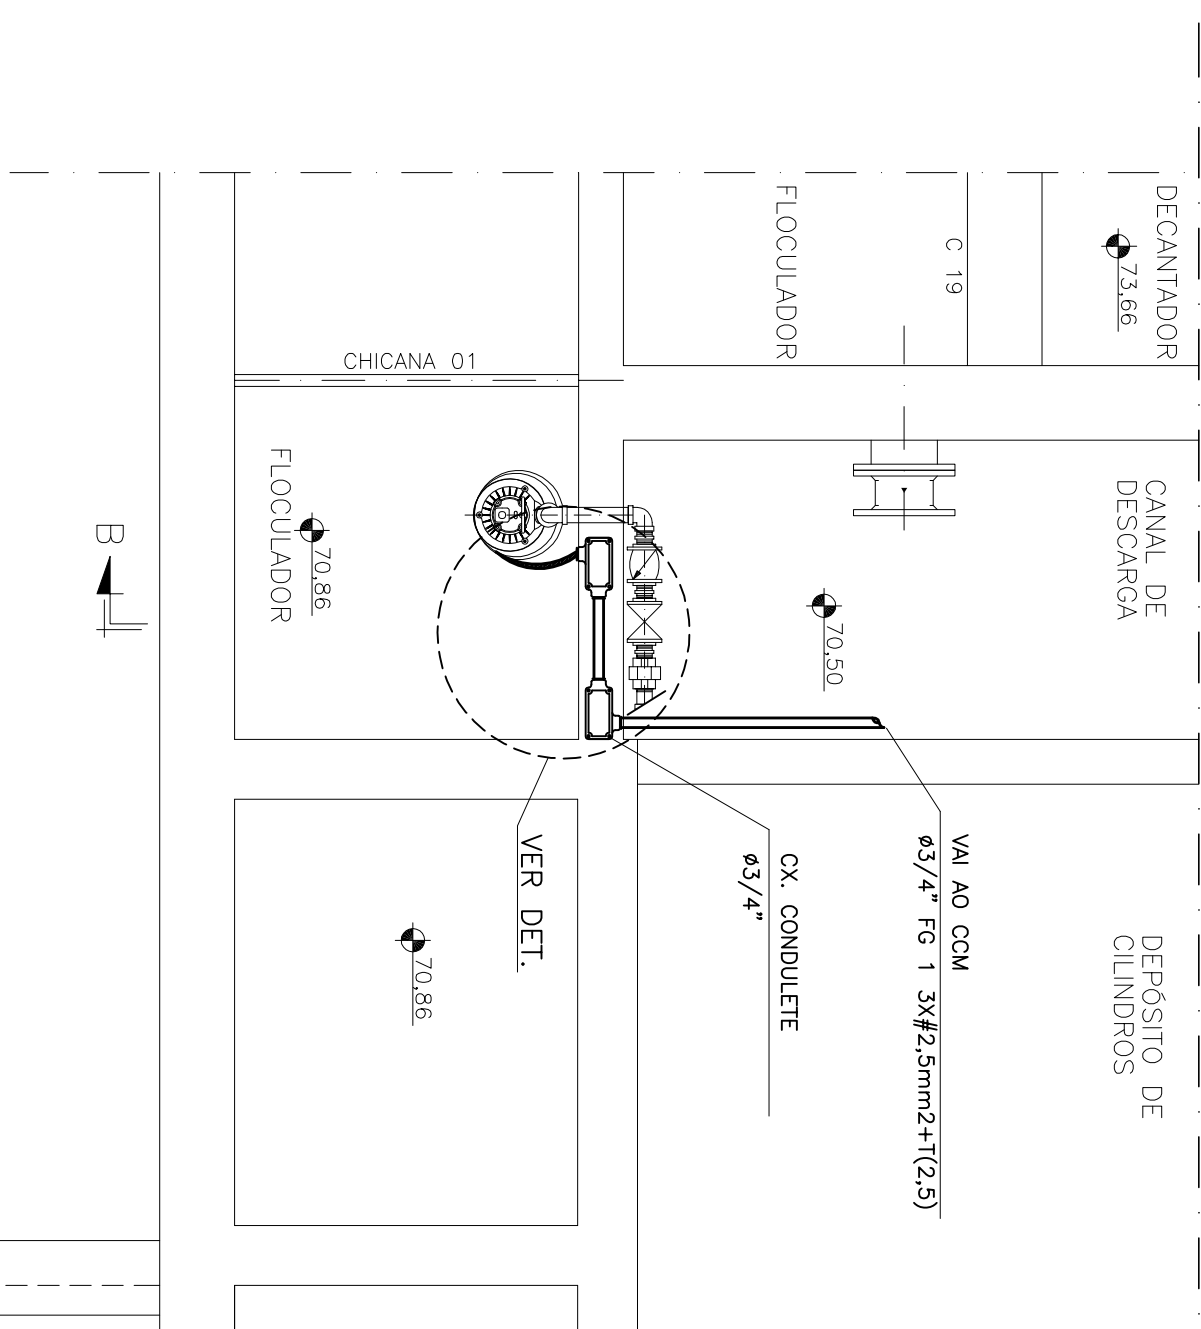

PLANTA BAIXA – NÍVEL 74,00m
ECC - 1:25

ESC.: 1:25

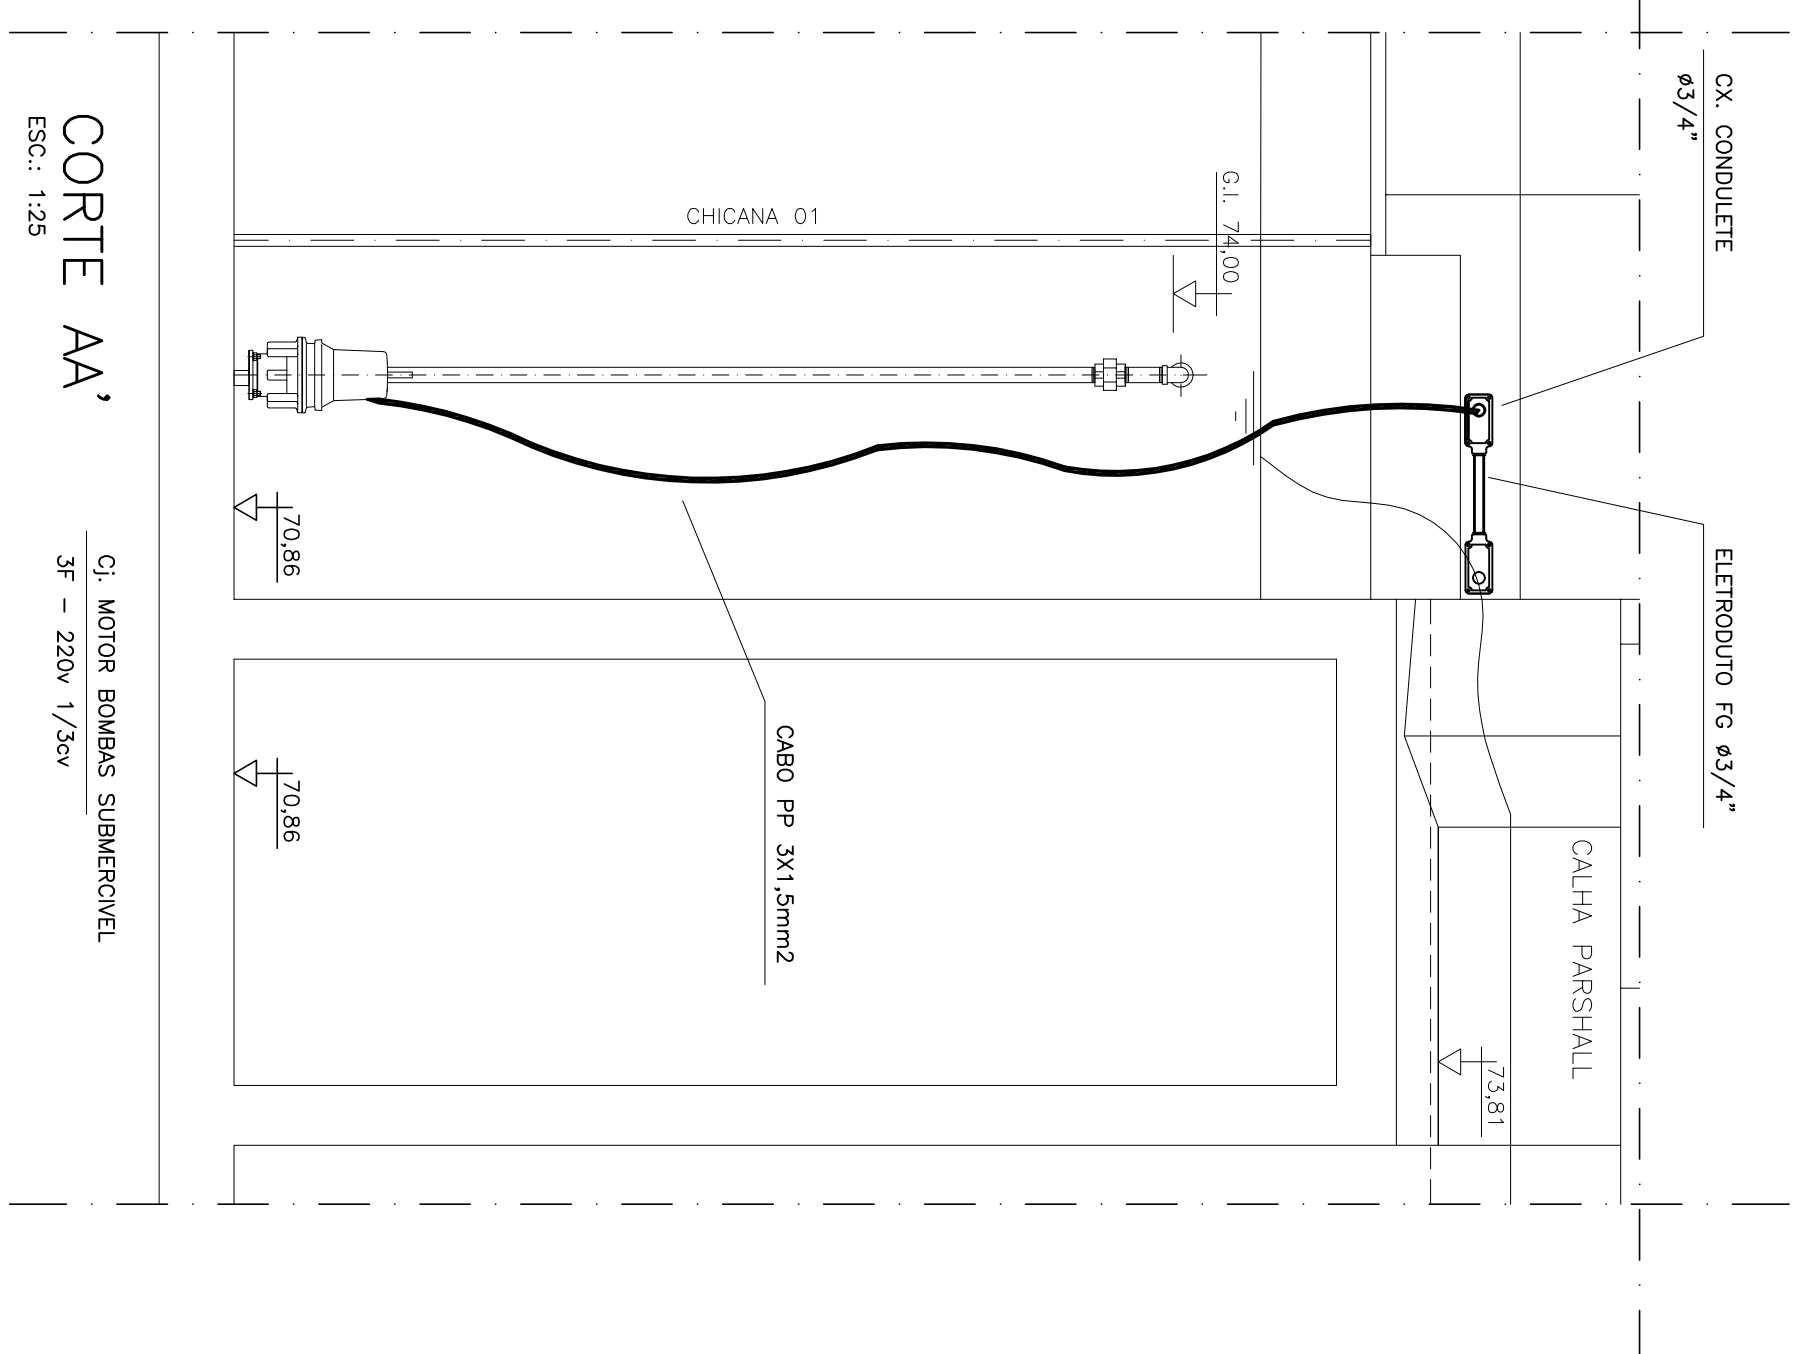

CORTE AA

ESC: 1:25

Cj. MOTOR BOMBAS SUBMERCIVEL
3F - 220v 1/3cv

[illegible]