



CORTES AA E BB

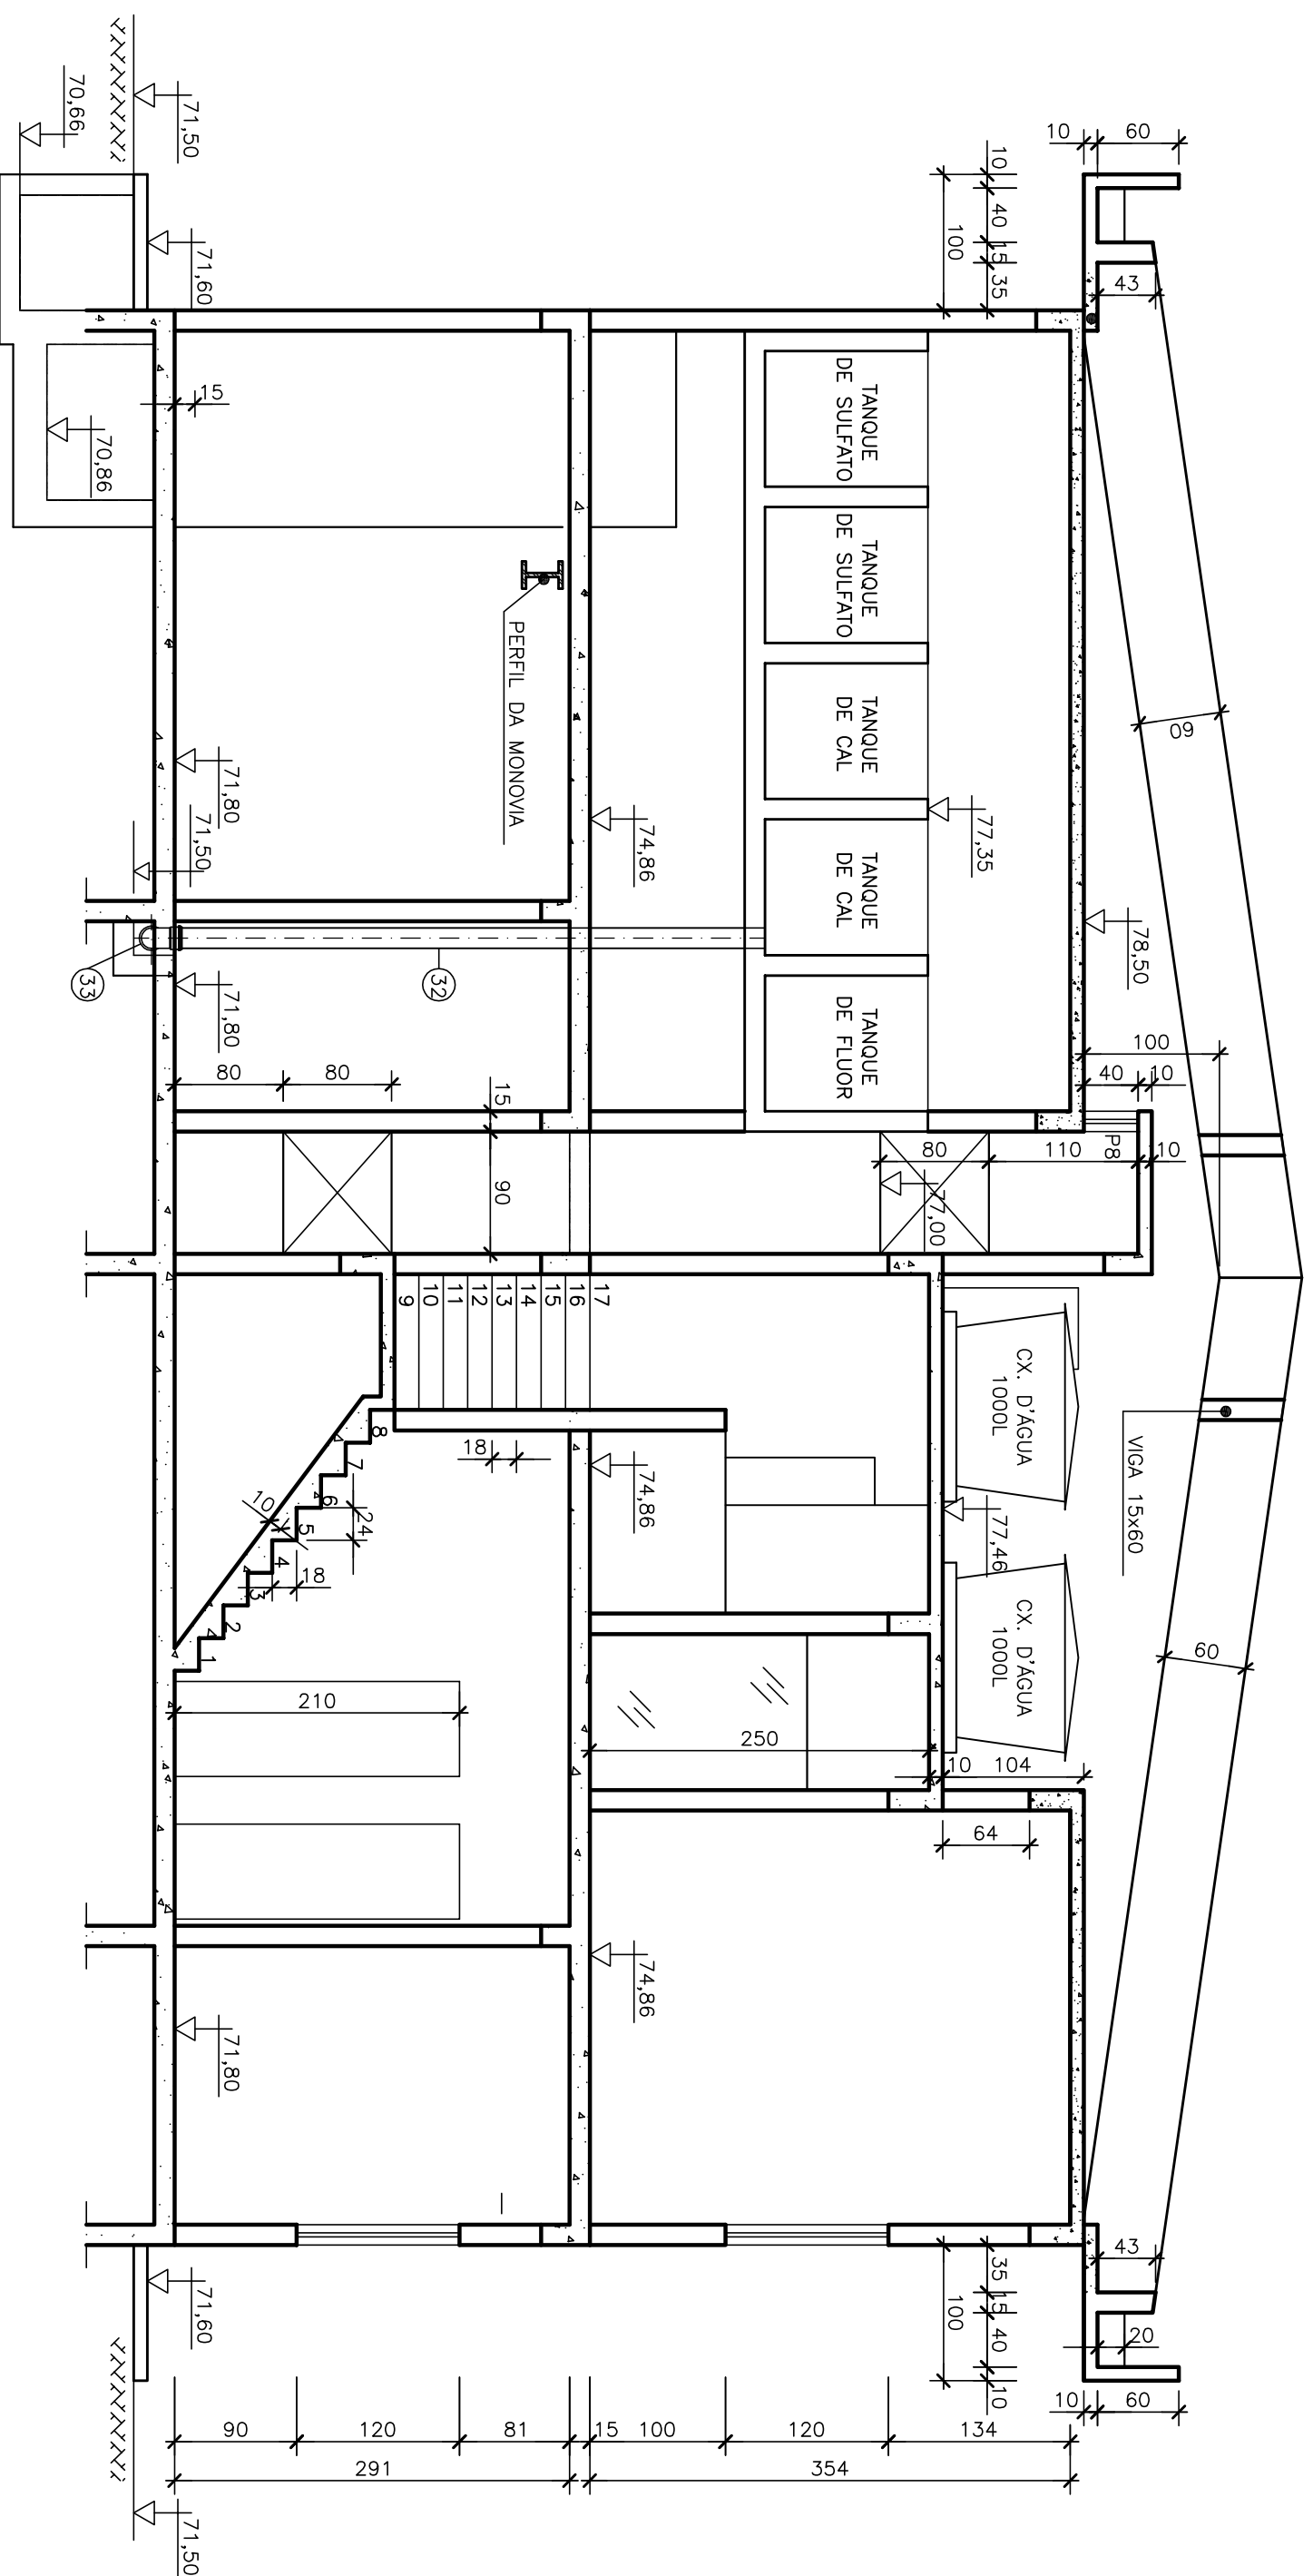

CORTE AA
ESC: 1:50

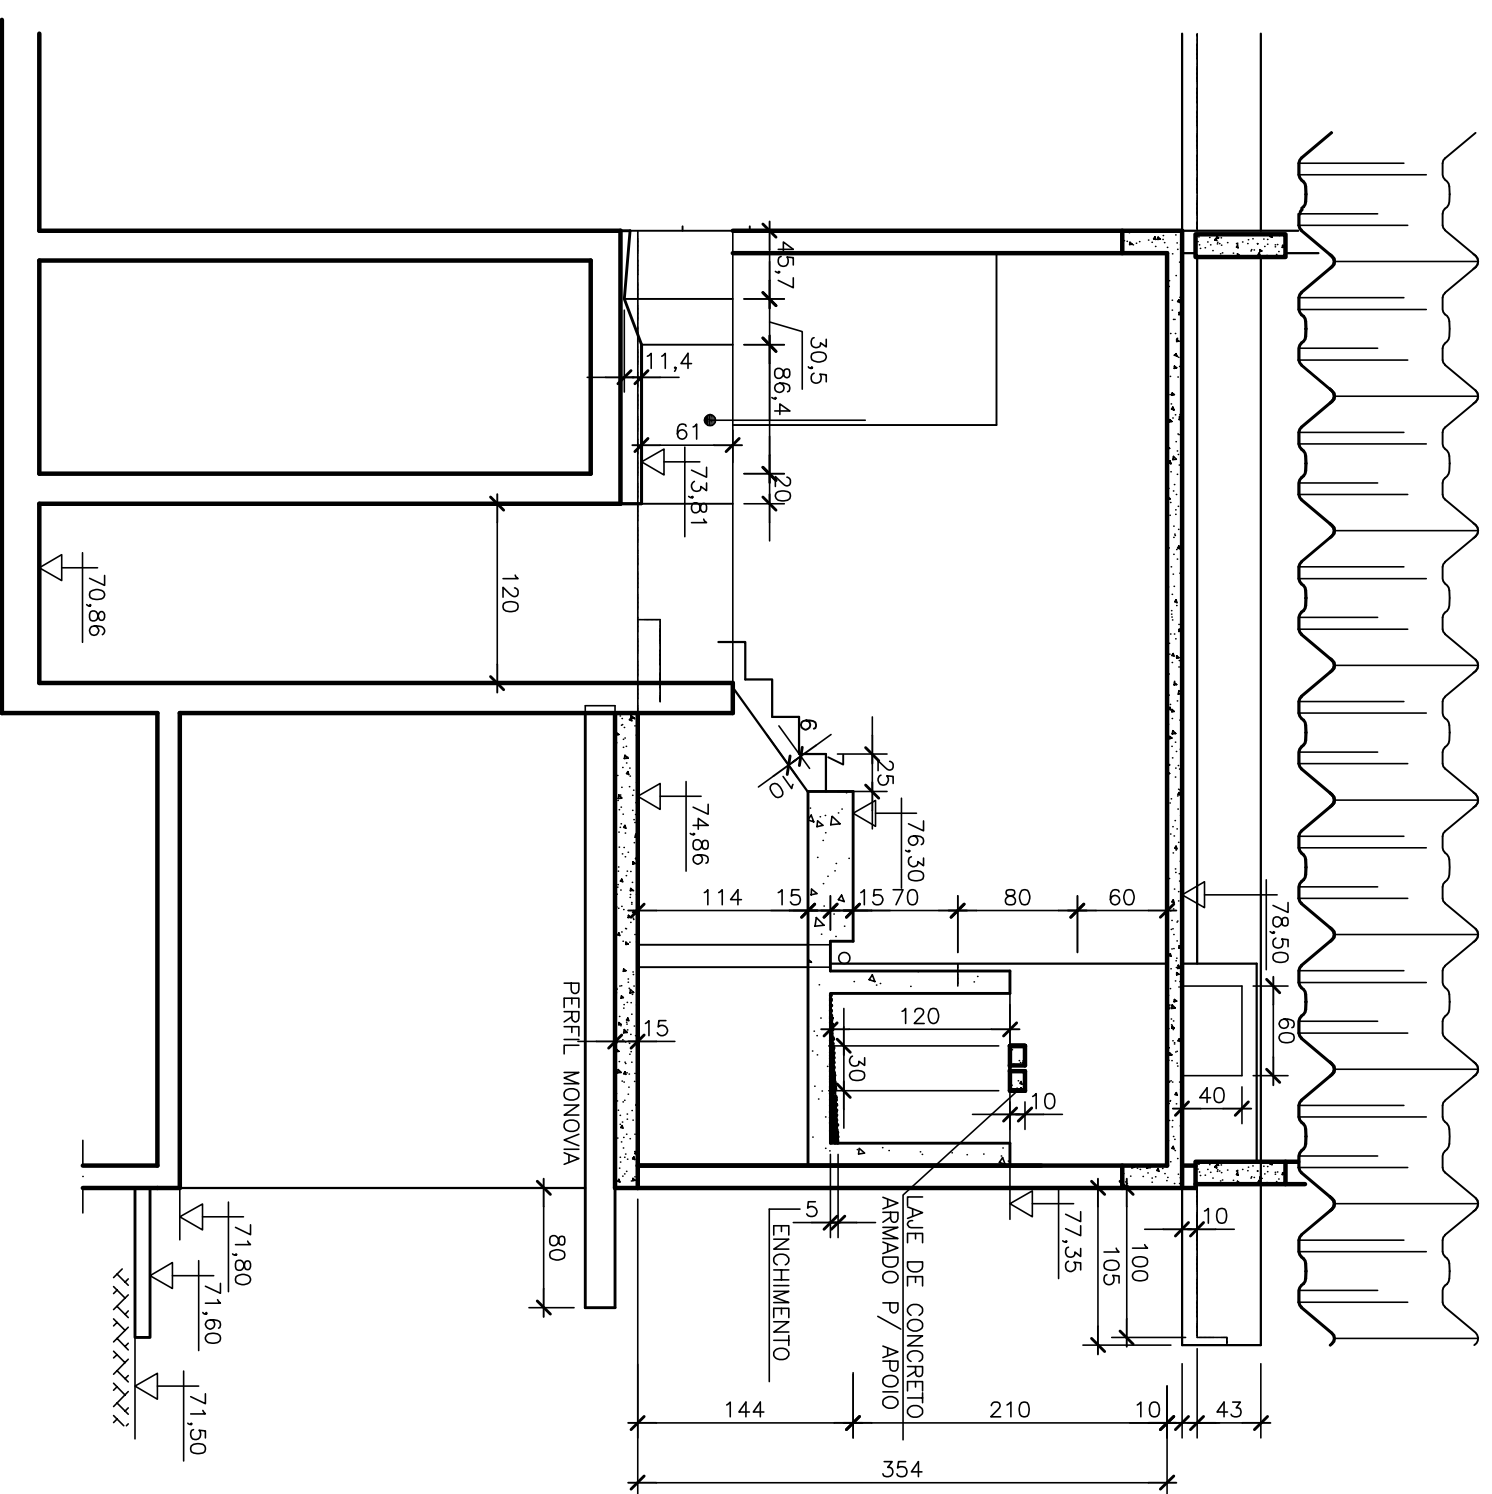

CORTE BB
ESC.: 1:50

[illegible]