




ESCALA 1:50

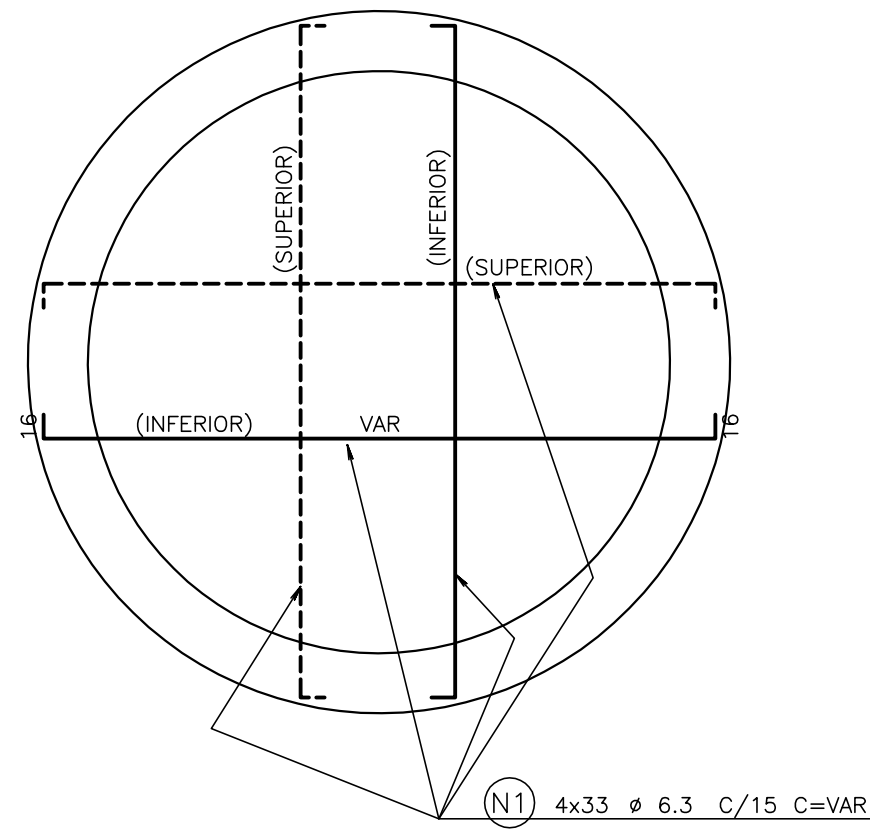


ESCALA 1:50

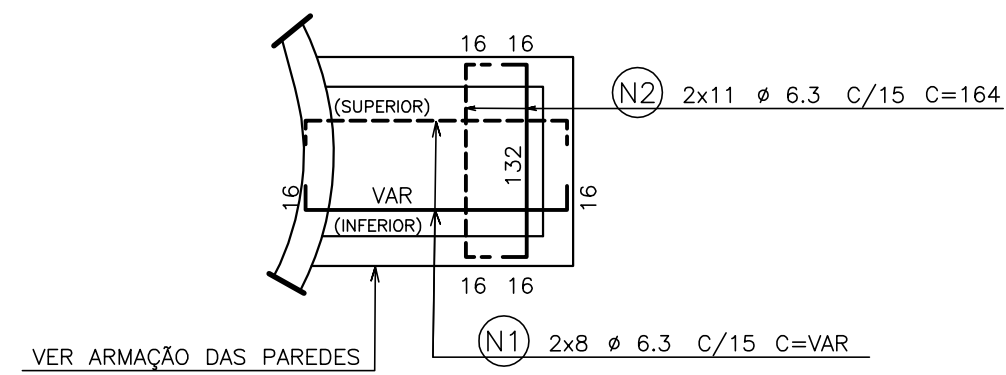

ESCALA 1:25

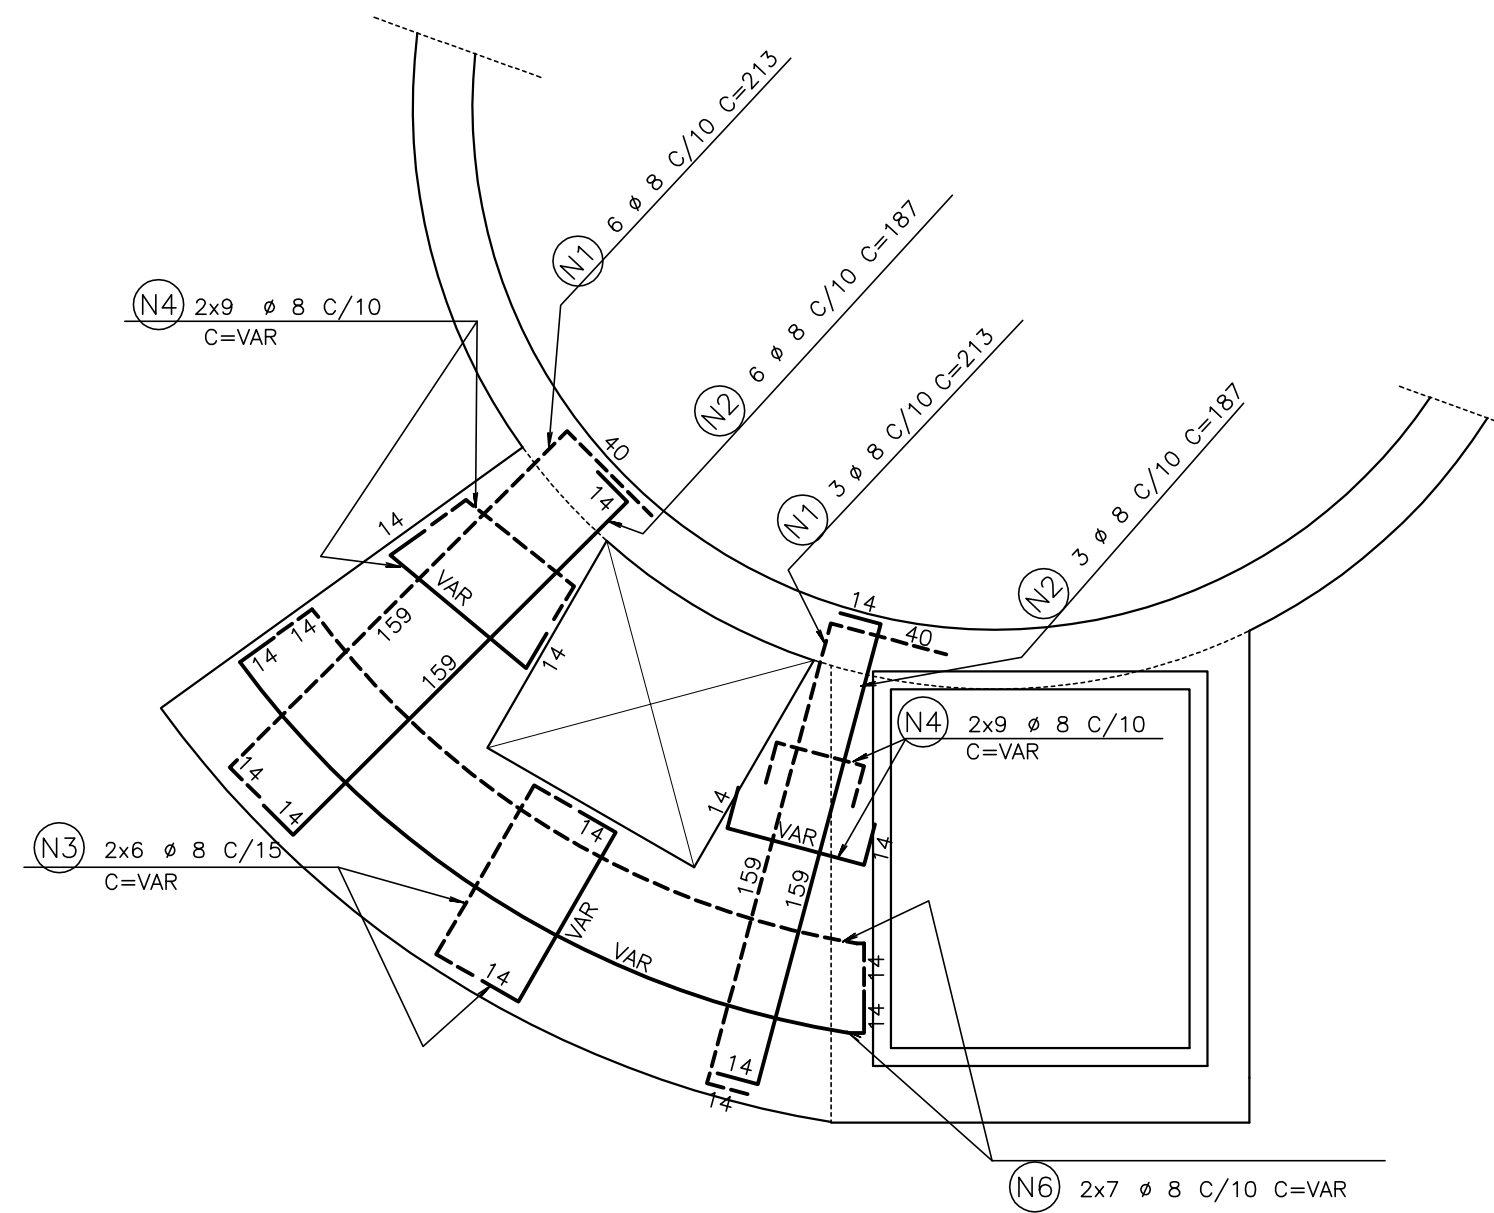

ESCALA 1:25

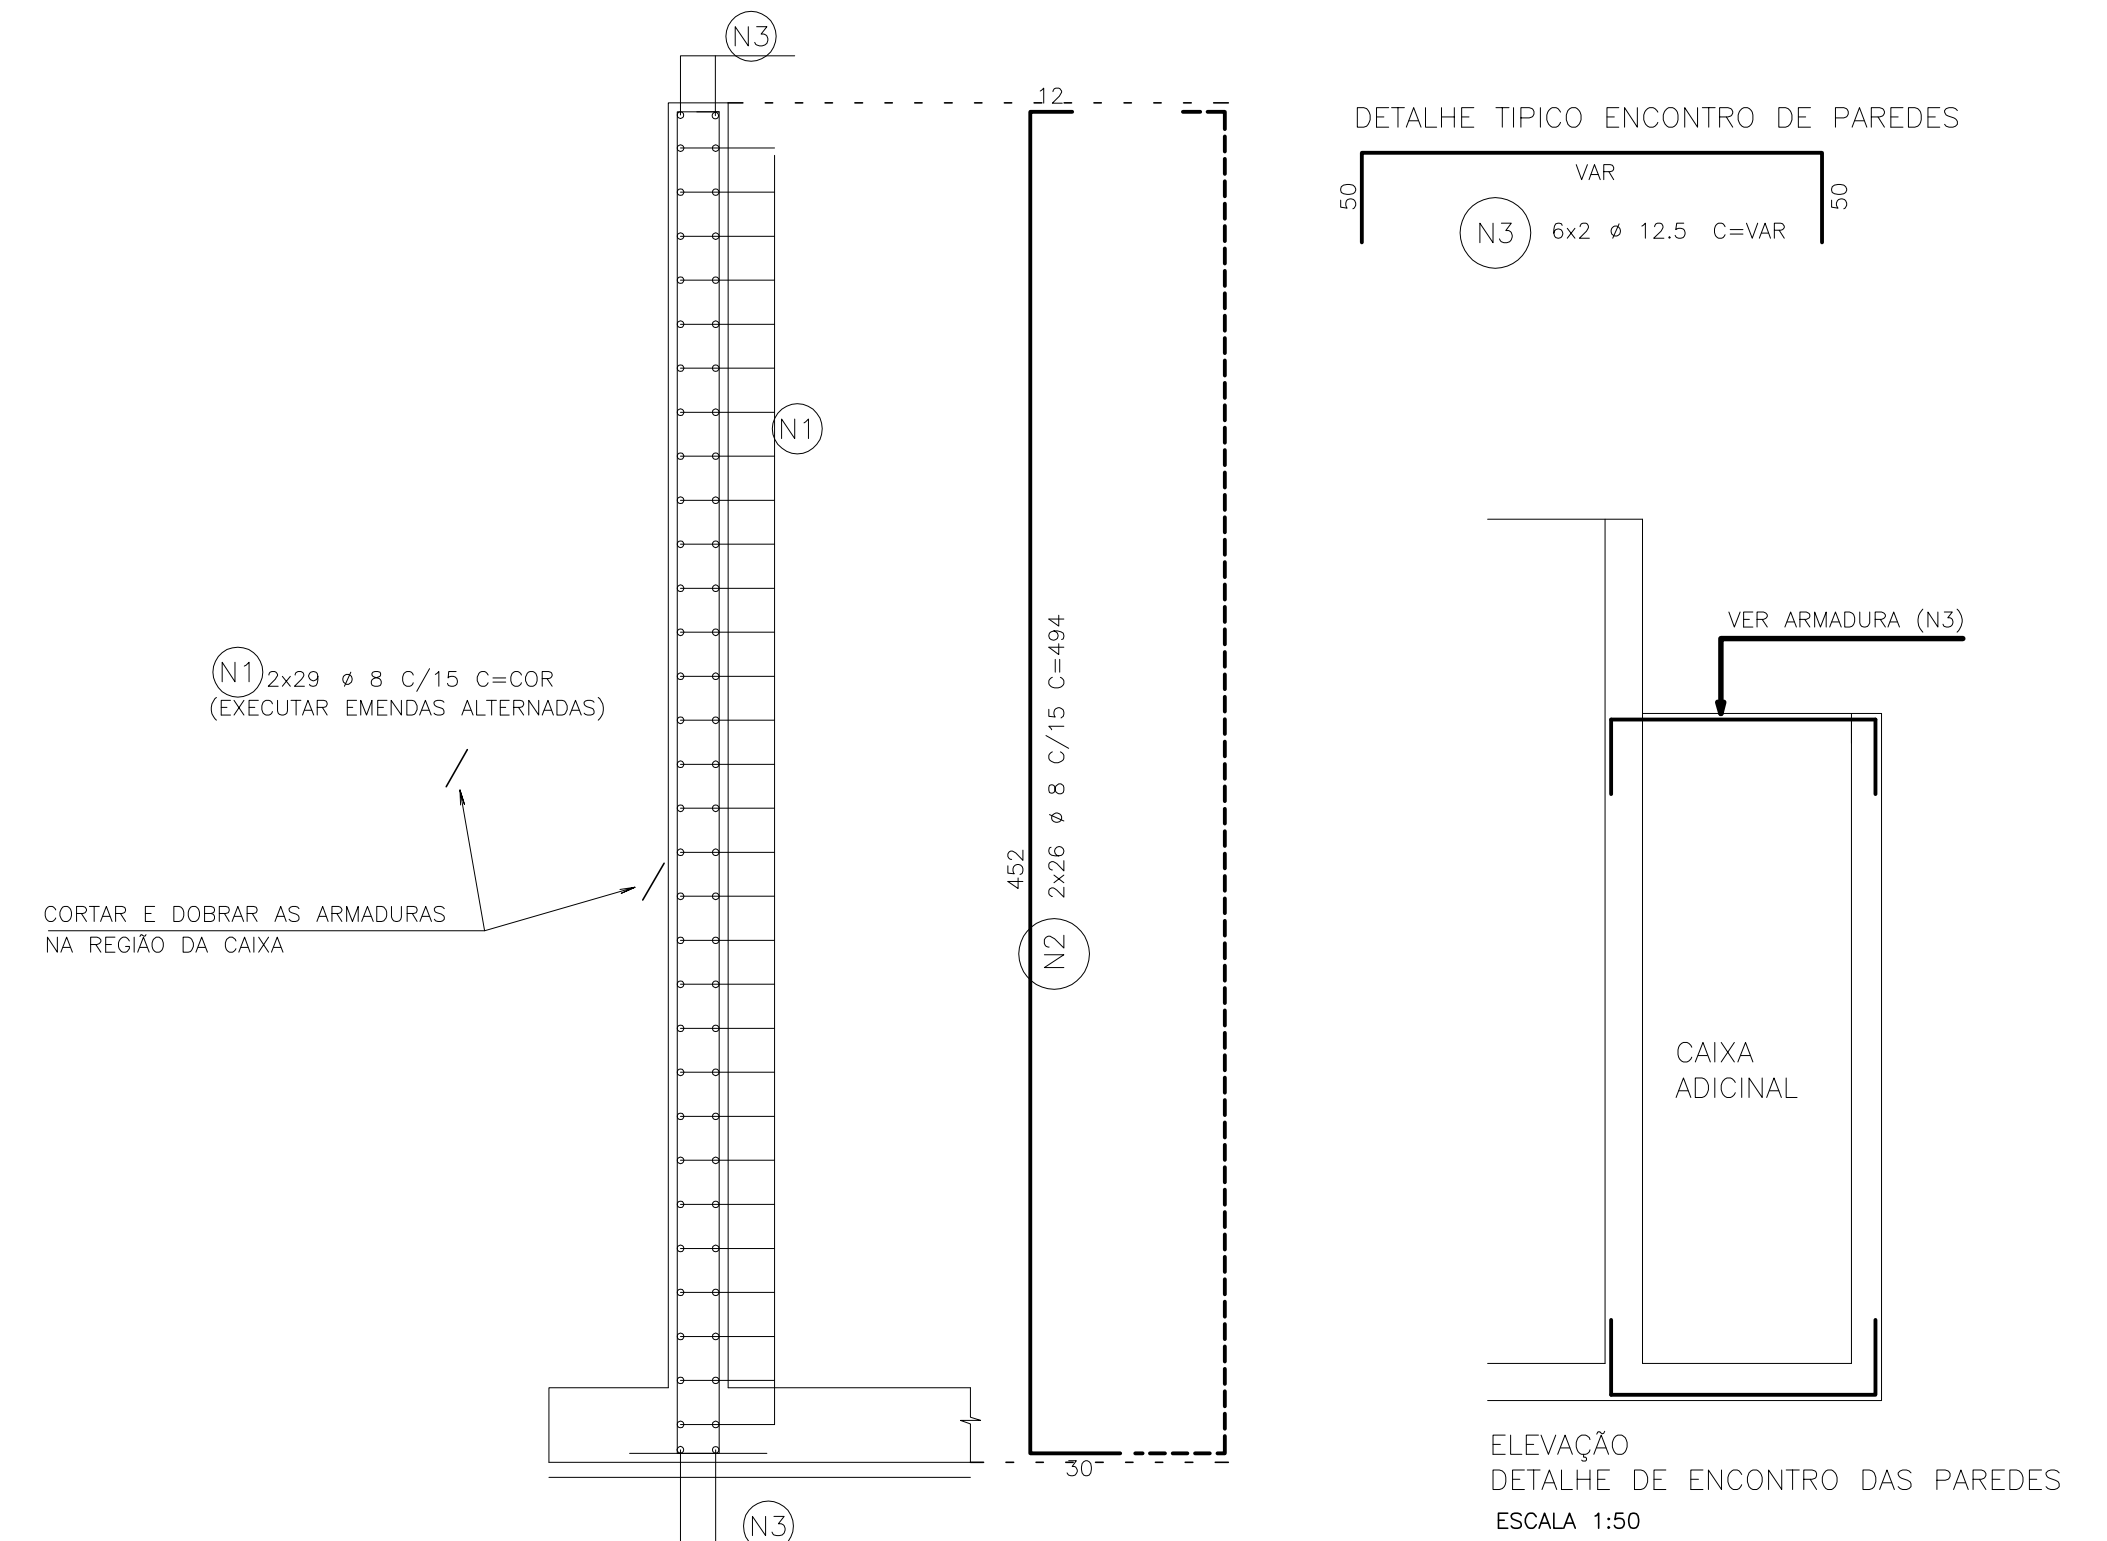

	AÇO	POS	BIT (mm)	QUANT	COMPRIMENTO	
					UNIT (cm)	TOTAL (cm)
ARMADURA DA LAJE DO FUNDO-L31						
	50A	1	6,3	132	--VAR--	63624
ARMADURA DA LAJE NIVEL 19,95						
	50A	1	8	9	213	1817
	50A	2	8	9	187	1683
	50A	3	8	12	--VAR--	1116
	50A	4	8	36	--VAR--	3132
	50A	6	8	14	--VAR--	7420
ARMADURA DA LAJE DO FUNDO-L14						
	50A	1	6,3	16	--VAR--	3344
	50A	2	6,3	22	--VAR--	3608
PAREDE DA CAIXA						
	50A	1	8	58	--CORR--	29000
	50A	2	8	52	--CORR--	25688
	50A	3	16	12	--VAR--	5400

RESUMO AÇO CA 50-60			
AÇO	BIT (mm)	COMPR (m)	PESO (kg)
50A	6.3	706	177
50A	8	700	280
50A	12.5	54	54
Peso Total	50A =		511 kg

PENA	ESP.
01	0.10
02	0.20
03	0.30
04	0.40
05	0.50
06	0.60
07	0.70
08	0.01
09	0.90
10	1.00
11	0.20
12	0.20
13	0.20
14	0.20
15	0.20
16	0.20
17	0.01

[illegible]