

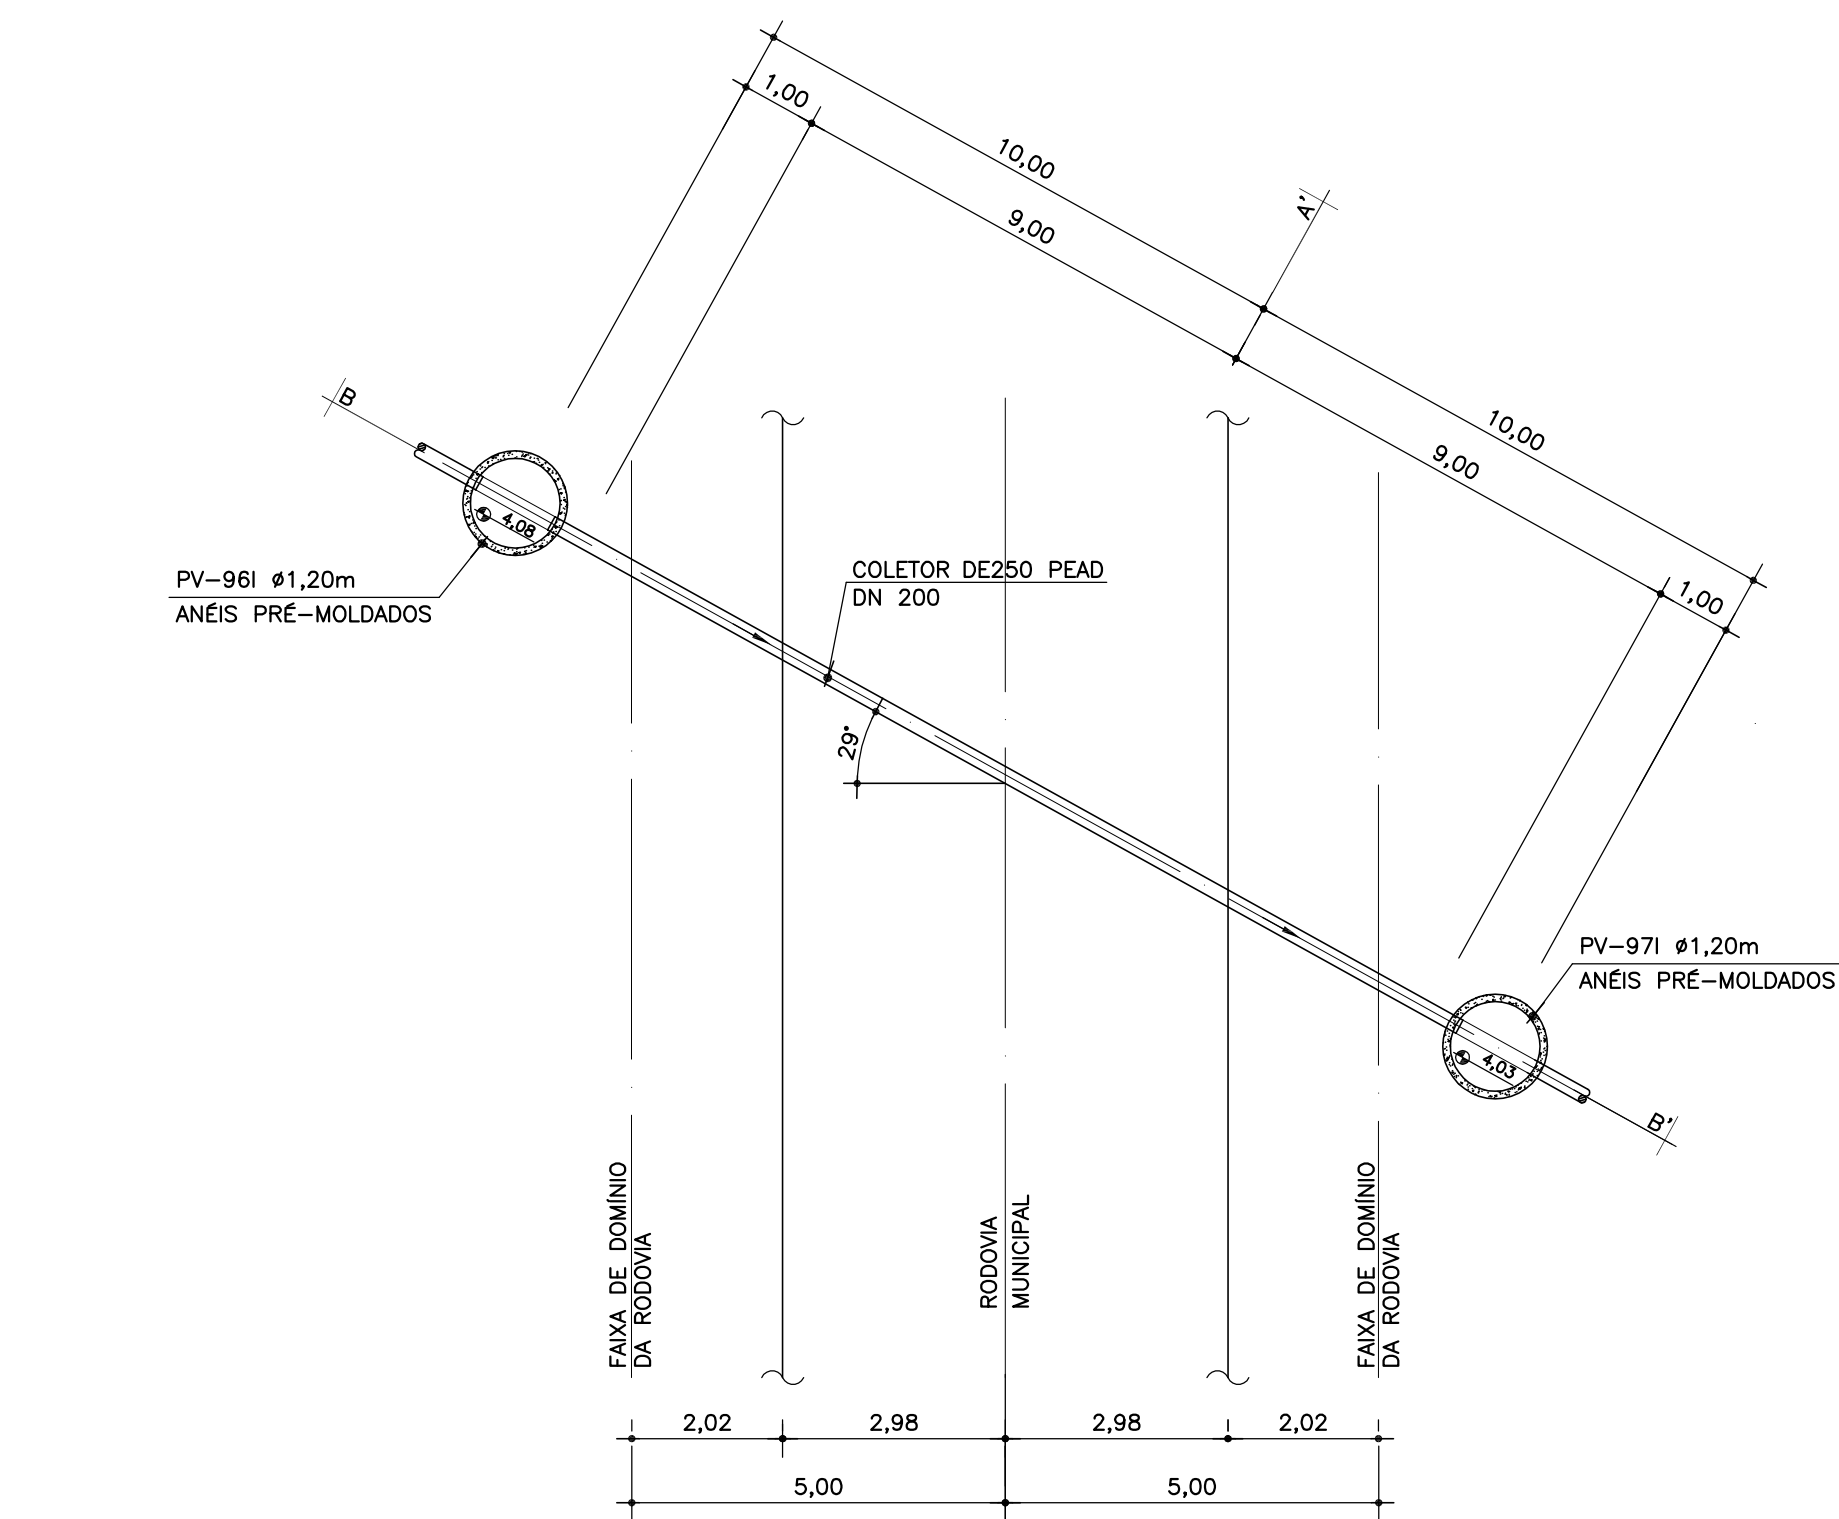


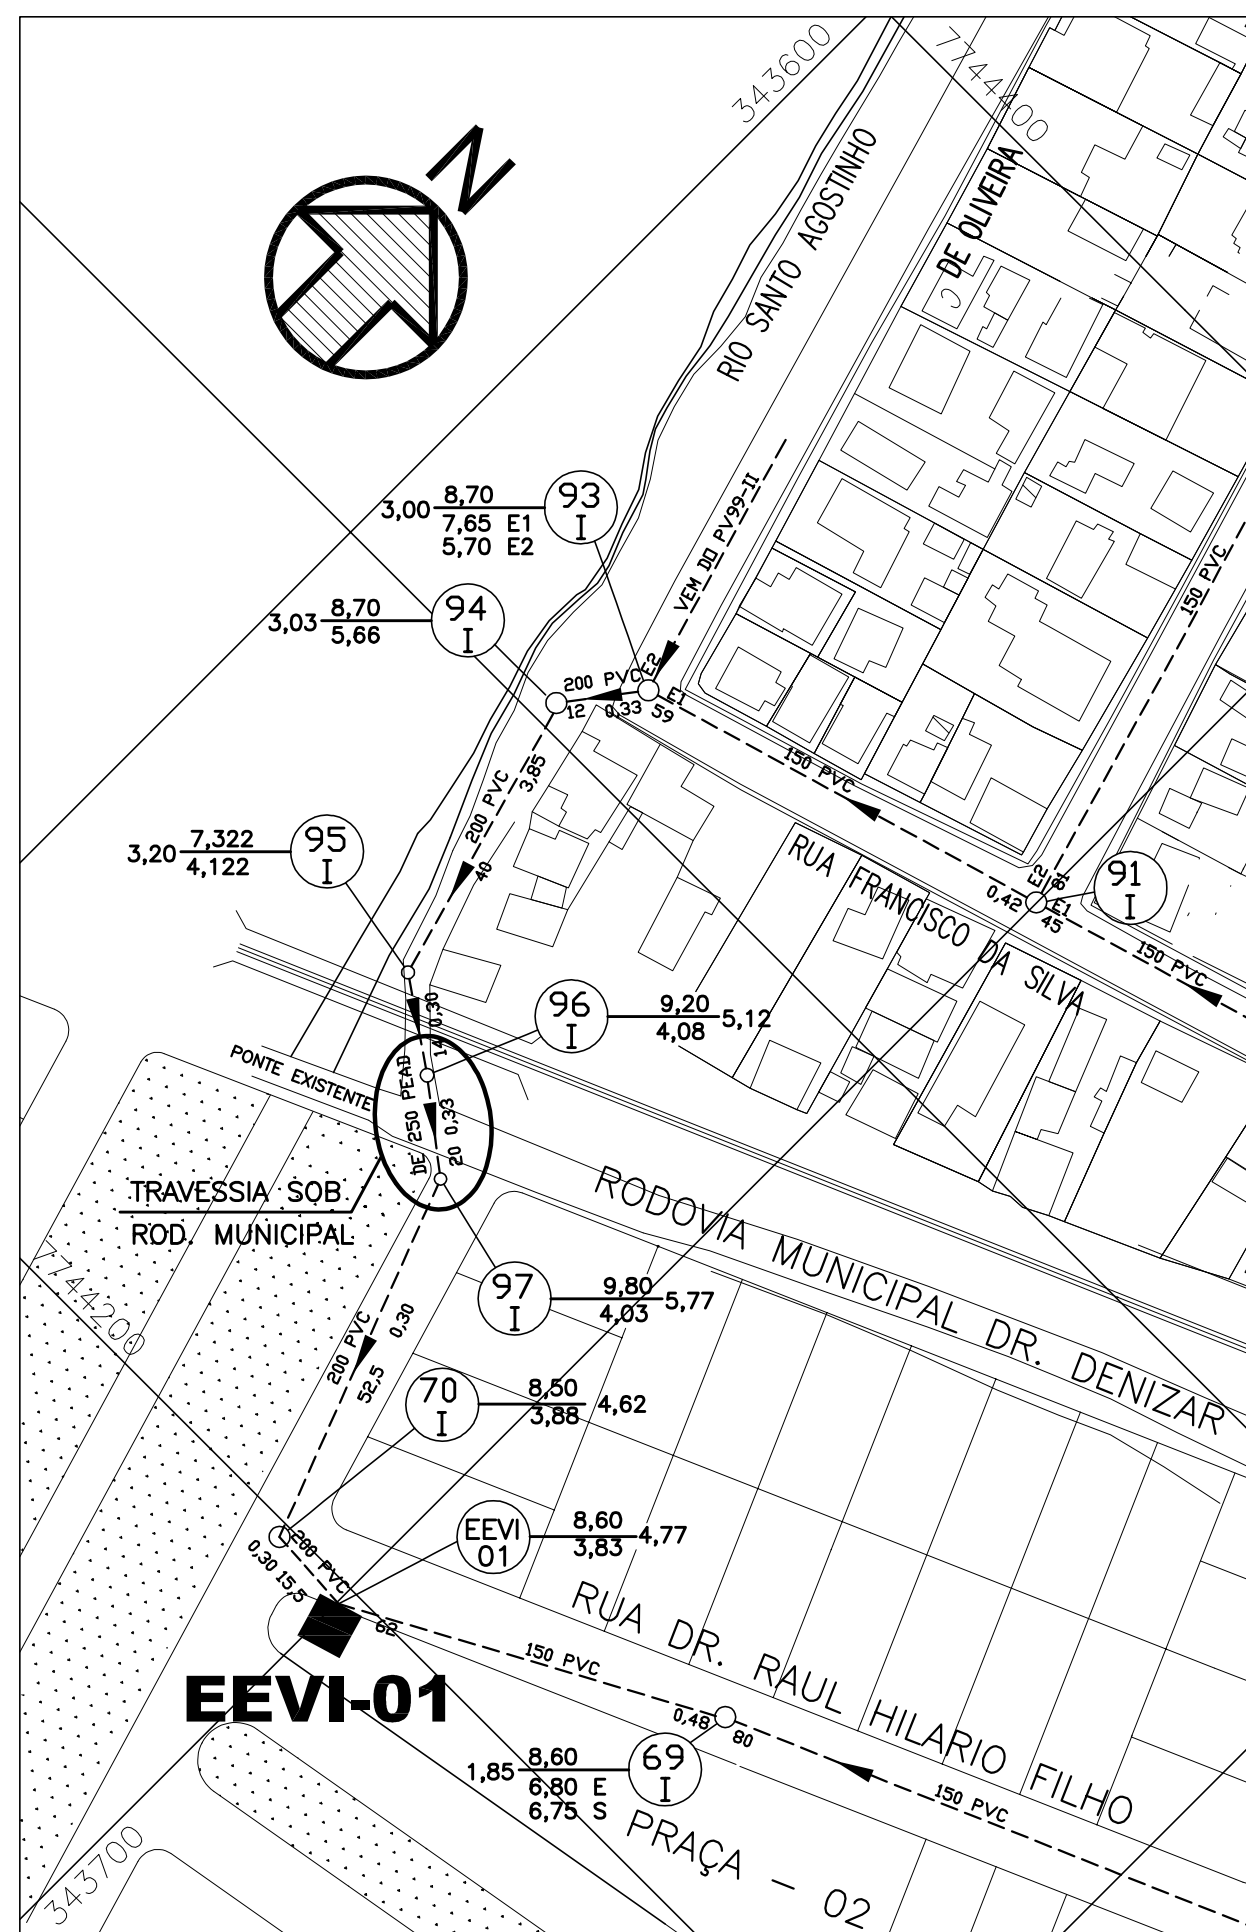



NOTA:
1 - DIMENSÕES E ELEVAÇÕES EM METROS, EXCETO ONDE INDICADO.

LEGENDA:

-  ATERRO (SILTE ARENOSO, POUCO ARGILOSO)
-  ARGILA MUITO MOLE
-  AREIA FOFA
-  REDE COLETORA

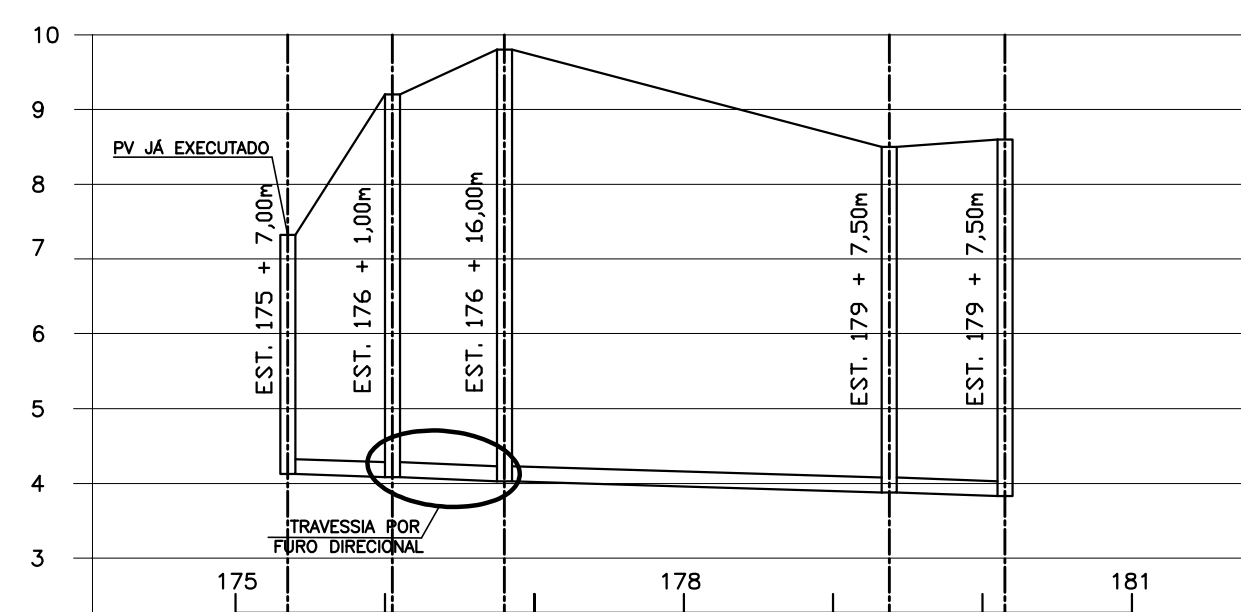

NÚMERO DO PV		PV95-I	PV96-I	PV97-I	PV70-I	EVI-01
DISTÂNCIA DO TRECHO(m)			14,00	20,00	52,50	15,50
COTAS	TAMPÃO/PAVIMENTO (m)	7,32	9,20	9,80	8,50	8,60
	G.I. MONT	4,122	4,08	4,03	3,88	3,83
	G.I. JUS.	4,122	4,08	4,03	3,88	
REBAIXO(m)		0,00	0,00	0,00	0,00	
PROFUNDIDADE DO PV (m)		3,20	5,12	5,77	4,62	4,77
DECLIVIDADE DO TRECHO (m/100m)		0,30	0,33	0,30	0,30	
DIÂMETRO(mm) MATERIAL		200 PVC	DE 250 200 PEAD	200 PVC	200 PVC	

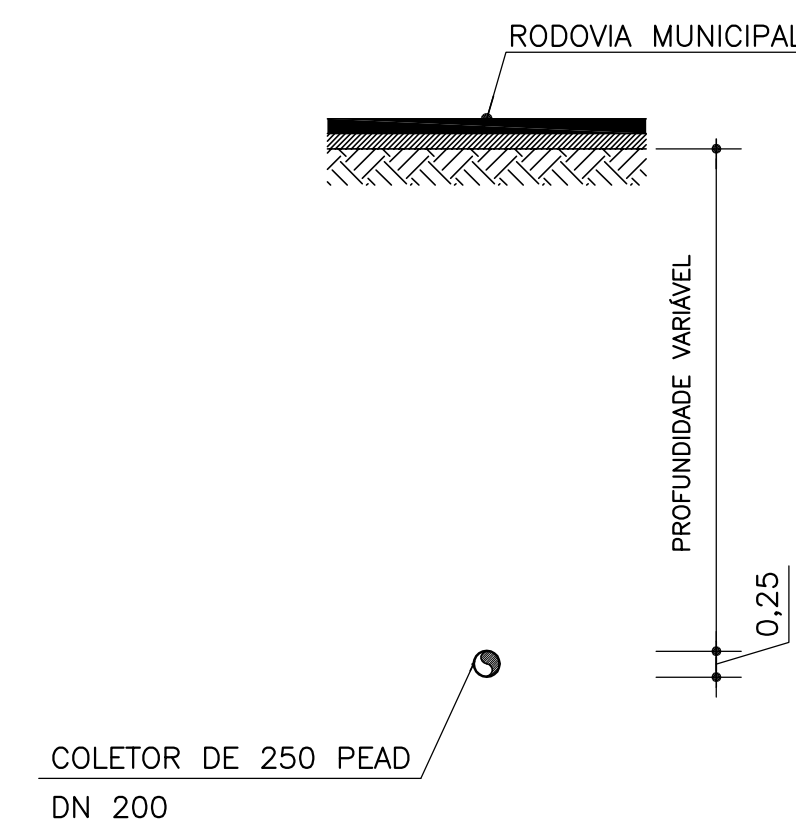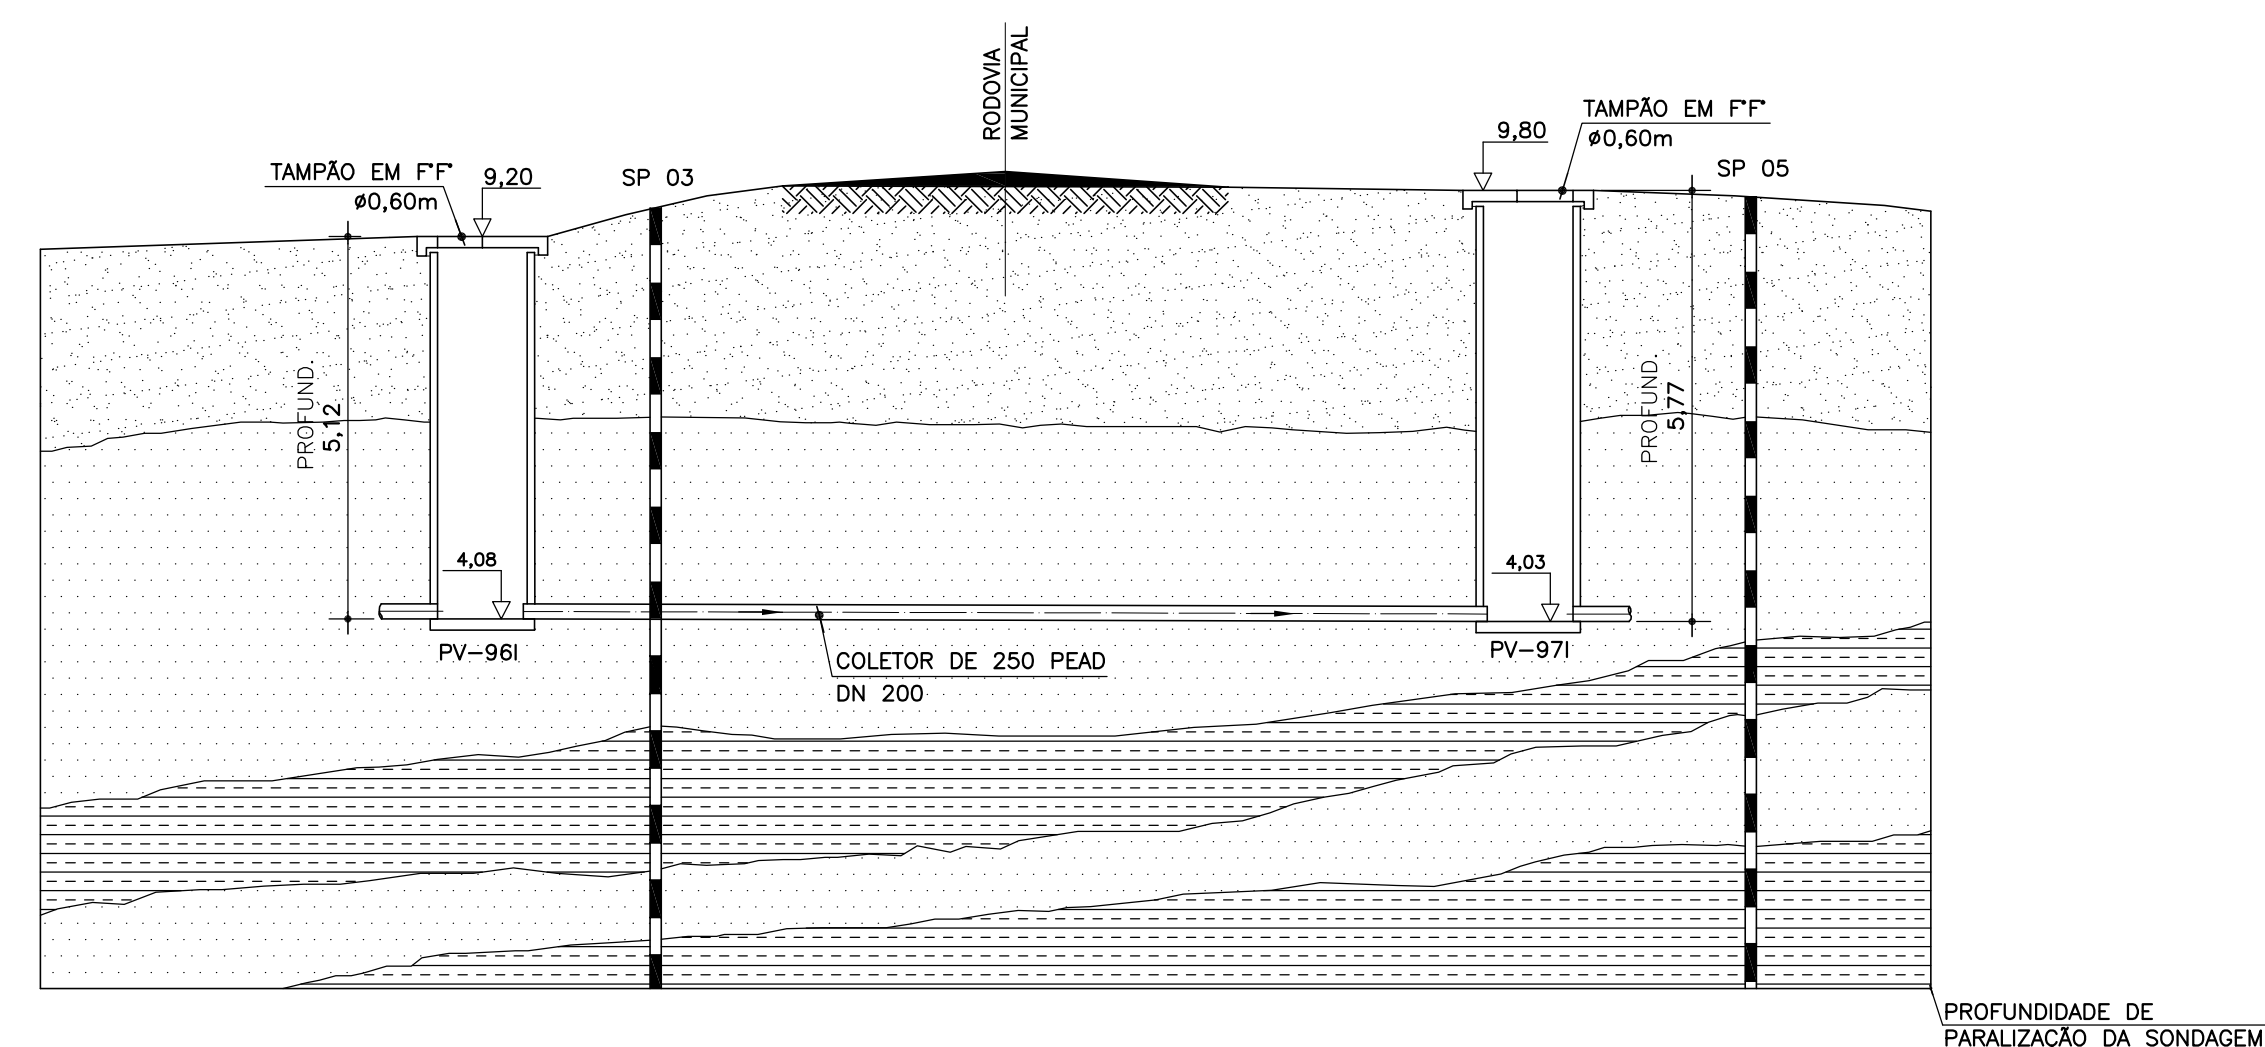[illegible]