


NOTAS


1. DIMENSÕES EM METROS. DIÂMETROS EM MILÍMETROS, SALVO ONDE INDICADO;

2. REVERSO: VERIFICAÇÃO DA PERMEABILIDADE DO TETO;

3. OS BLOCOS DE ANCORAGEM SERÃO DETALHADOS NO PROJETO ESTRUTURAL.

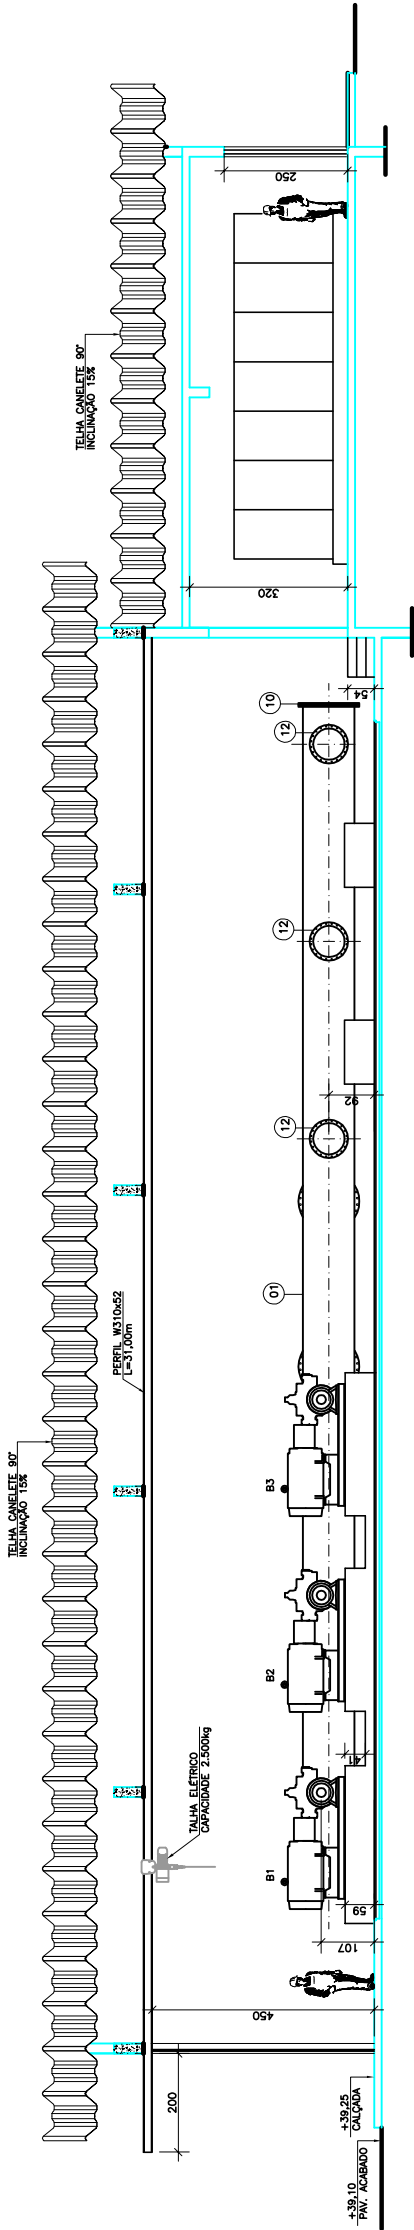


CORTE BB
ESCALA: 1/75

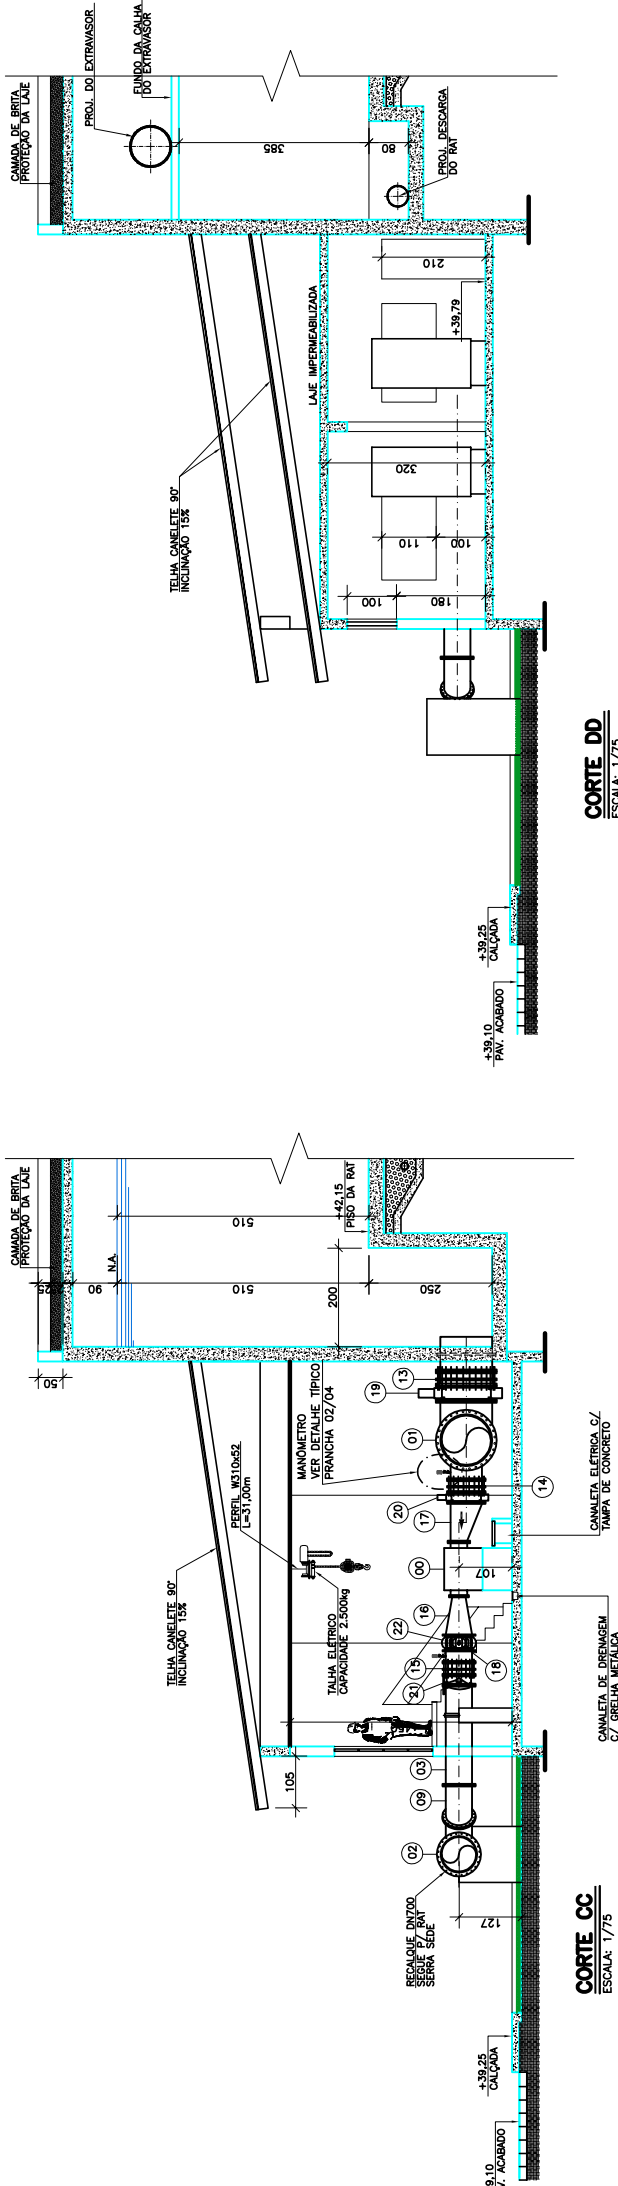

CORTE CC
ESCALA: 1/75

CORTE DD
ESCALA: 1/75

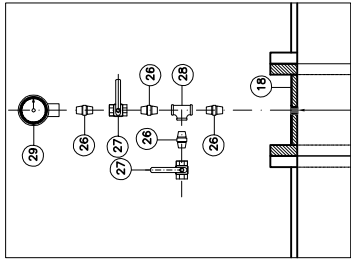

TODOS L.S. 25, 50, 80, 100, 125, 150, 200, 250,84