
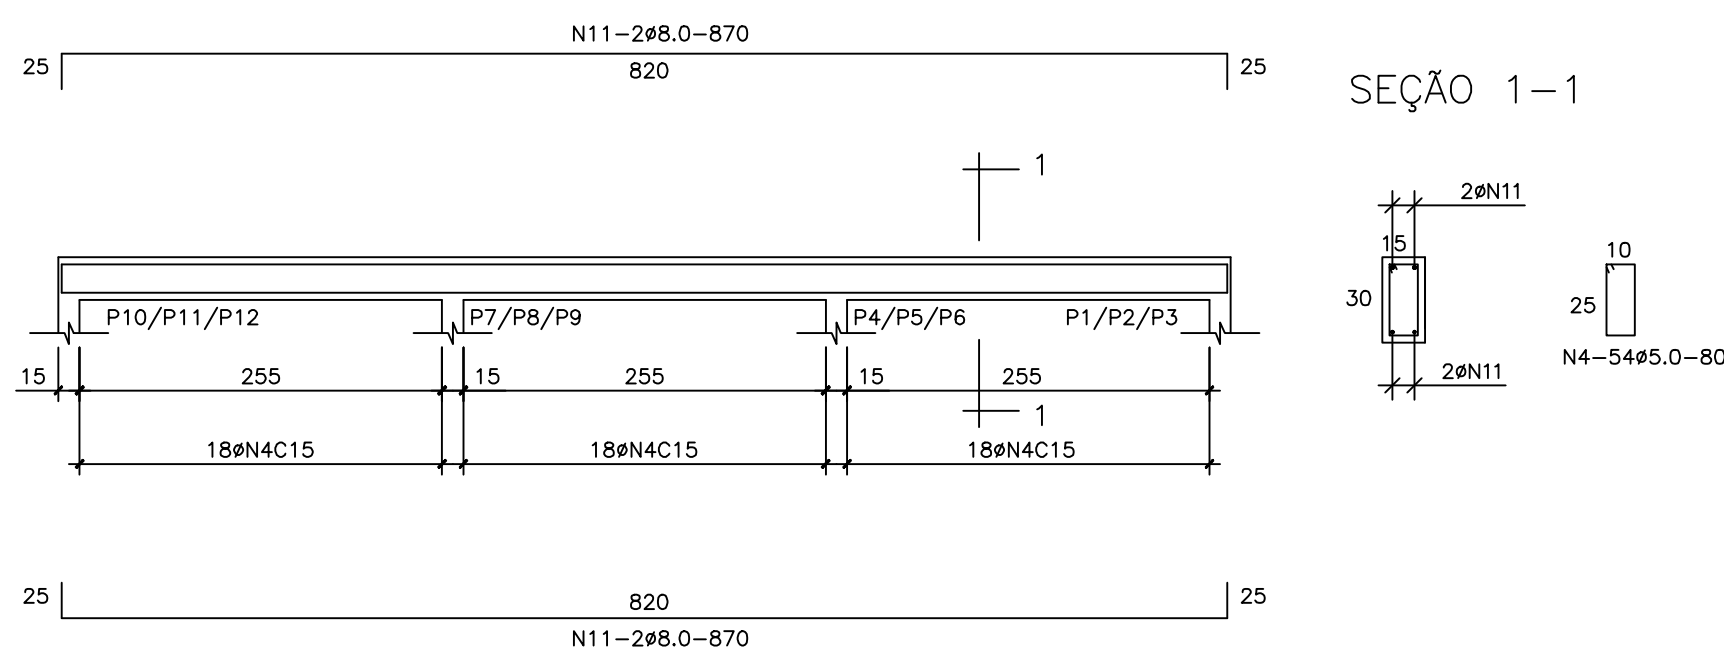
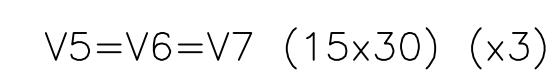
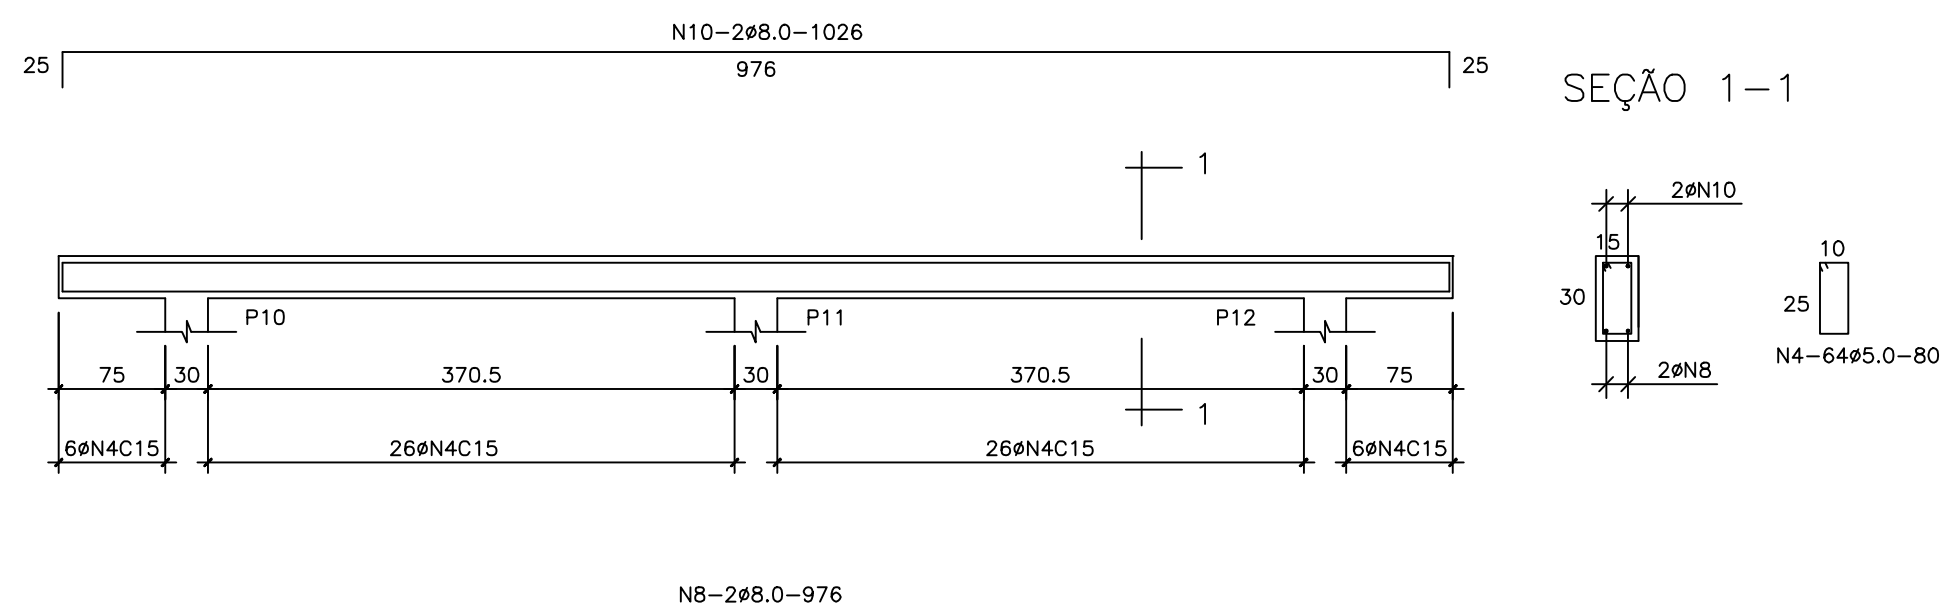
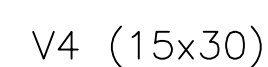
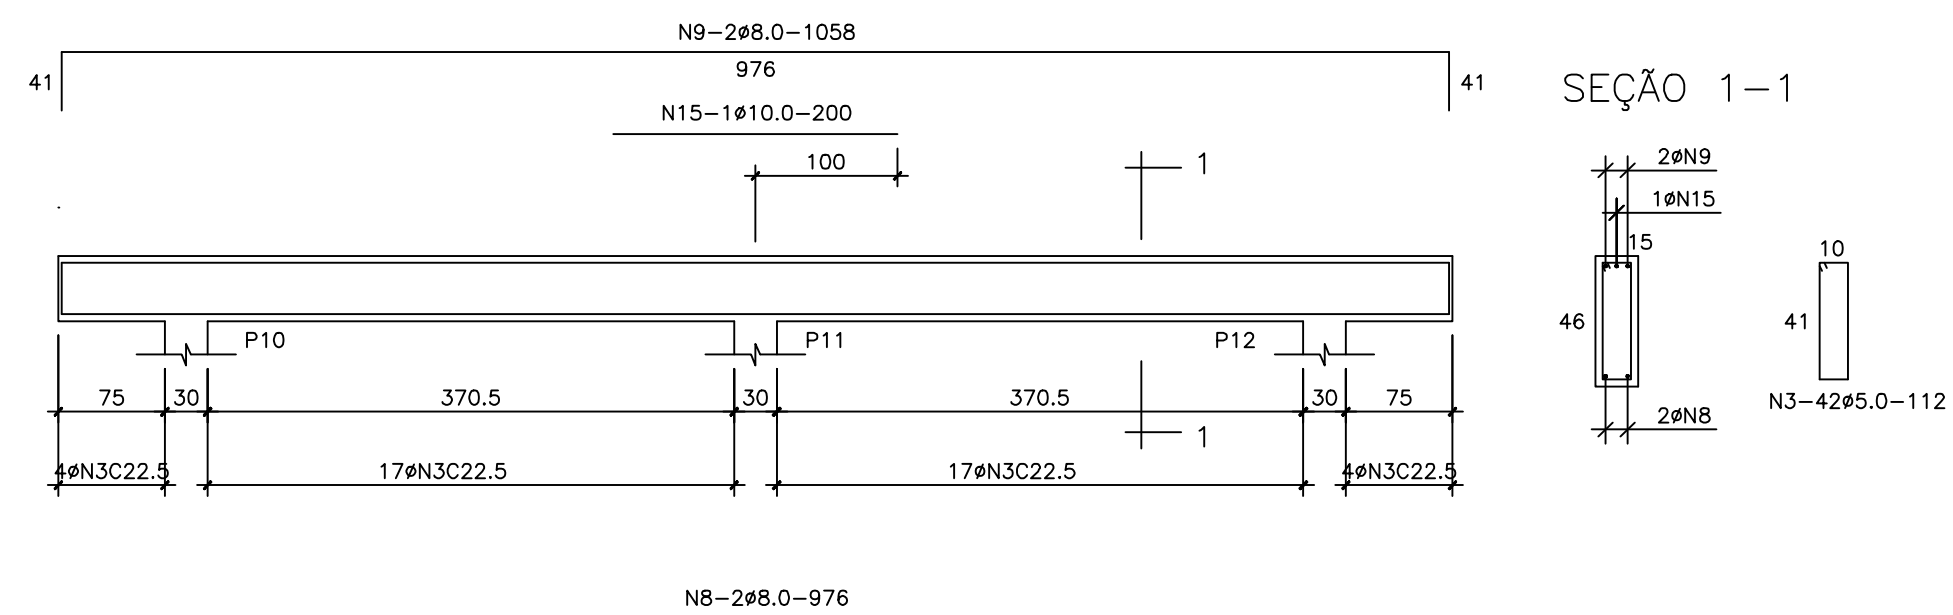
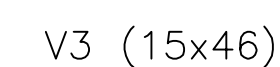
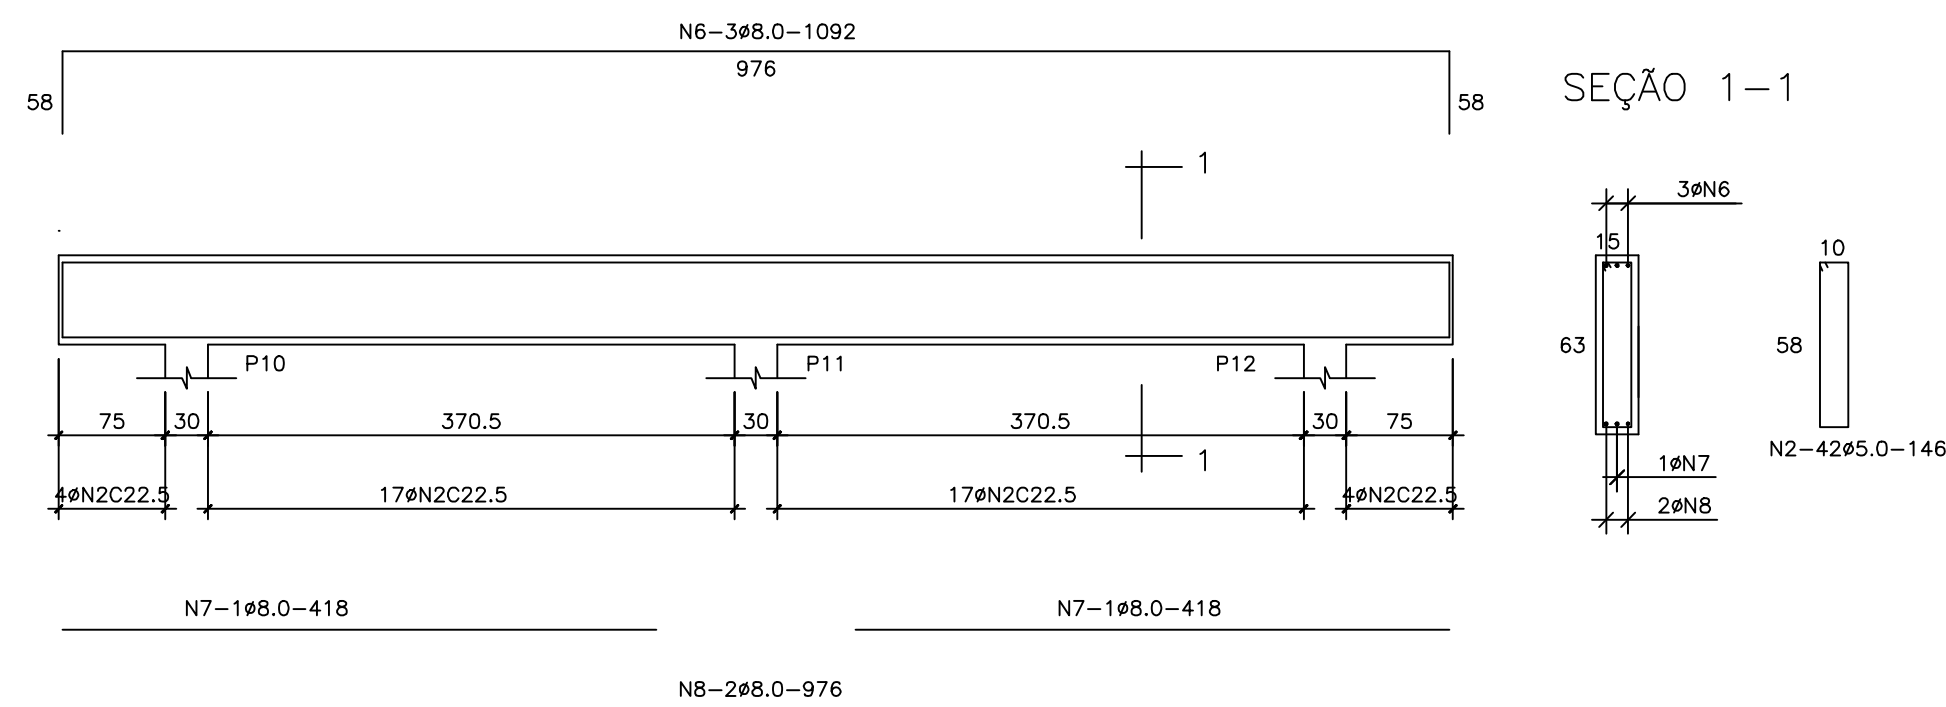
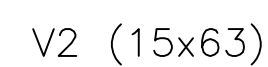
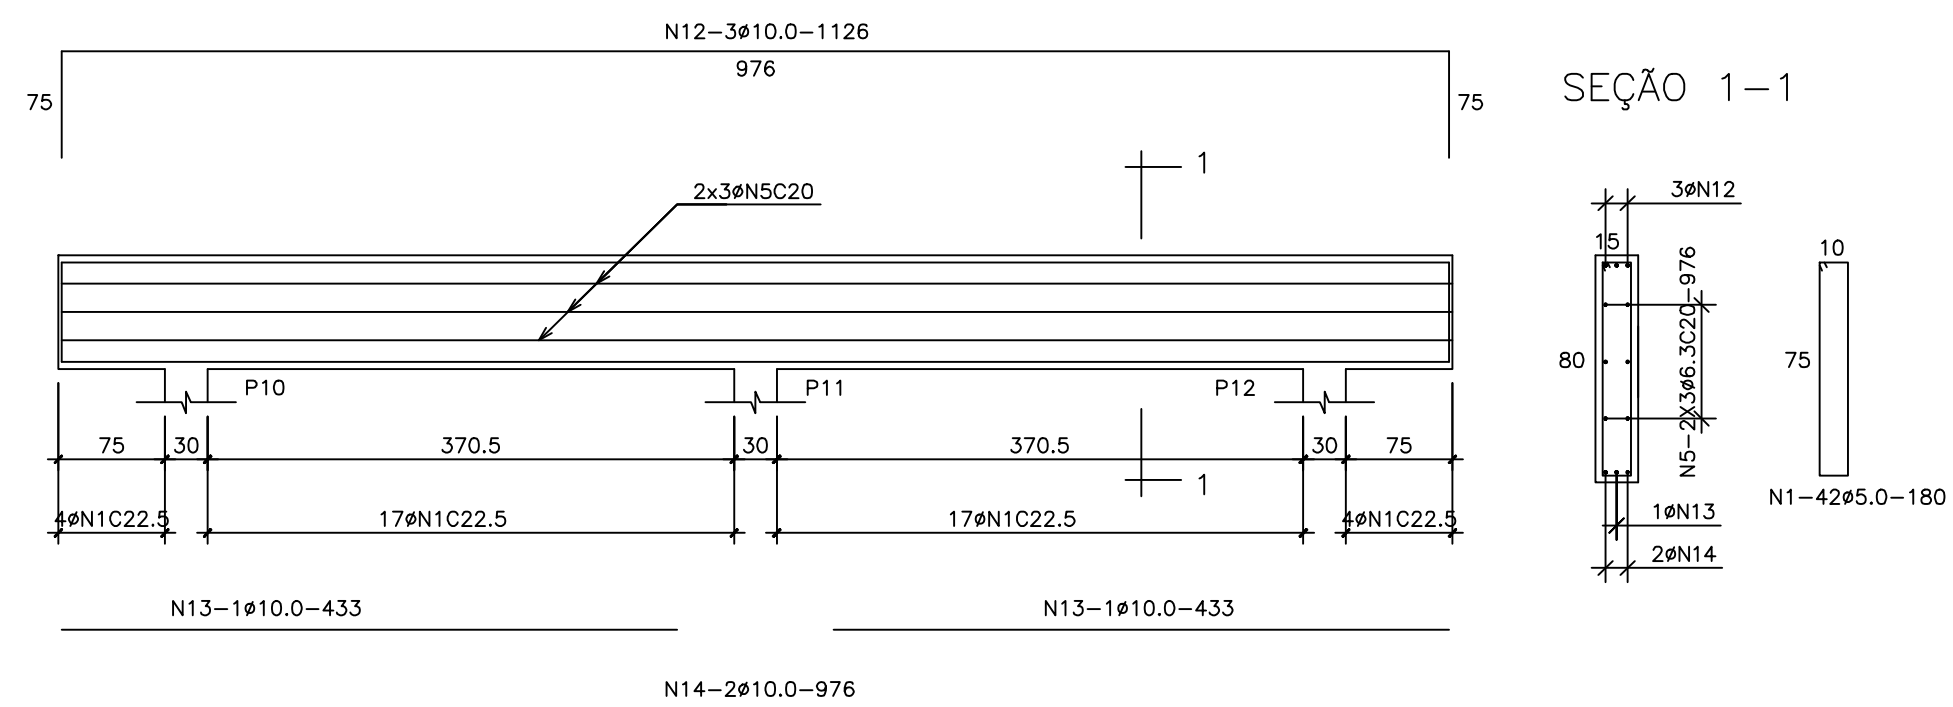


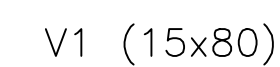

COBERTURA – ARMAÇÃO DAS VIGAS
TABELA DE ARMADURA

N°	Ø	QUANT.	COMP.	TOTAL
1	5.0	42	180	7560
2	5.0	42	146	6132
3	5.0	42	112	4704
4	5.0	118	80	9440
5	6.3	6	976	5856
6	8.0	3	1092	3276
7	8.0	2	418	836
8	8.0	4	976	3904
9	8.0	6	1058	6348
10	8.0	2	1026	2052
11	8.0	4	870	3480
12	10.0	3	1126	3378
13	10.0	2	433	866
14	10.0	2	976	1952
15	10.0	1	200	200

RESUMO

CATEG.	Ø	COMP.	PESO
CA-60	5.0	279	45
CA-60	6.3	59	15
CA-50	8.0	199	86
CA-50	10.0	64	40
TOTAL (Kgf)			186

NOTAS:

- 1 - COTAS E DIMENSÕES EM CENTÍMETRO
- 2 - ELEVAÇÕES EM METRO
- 3 - CONCRETO ESTRUTURAL $f_{ck} \geq 30$ MPA
- 4 - FATOR ÁGUA/CEMENTO $\leq 0,5$
- 5 - AÇO CA60 E CA50
- 6 - COBRIMENTO MÍNIMO DA ARMAÇÃO ≥ 2 cm

[illegible]