



ESCALA 1/50

EEEB VENDA NOVA DO IMIGRANTE


PAR 1 (25x515)

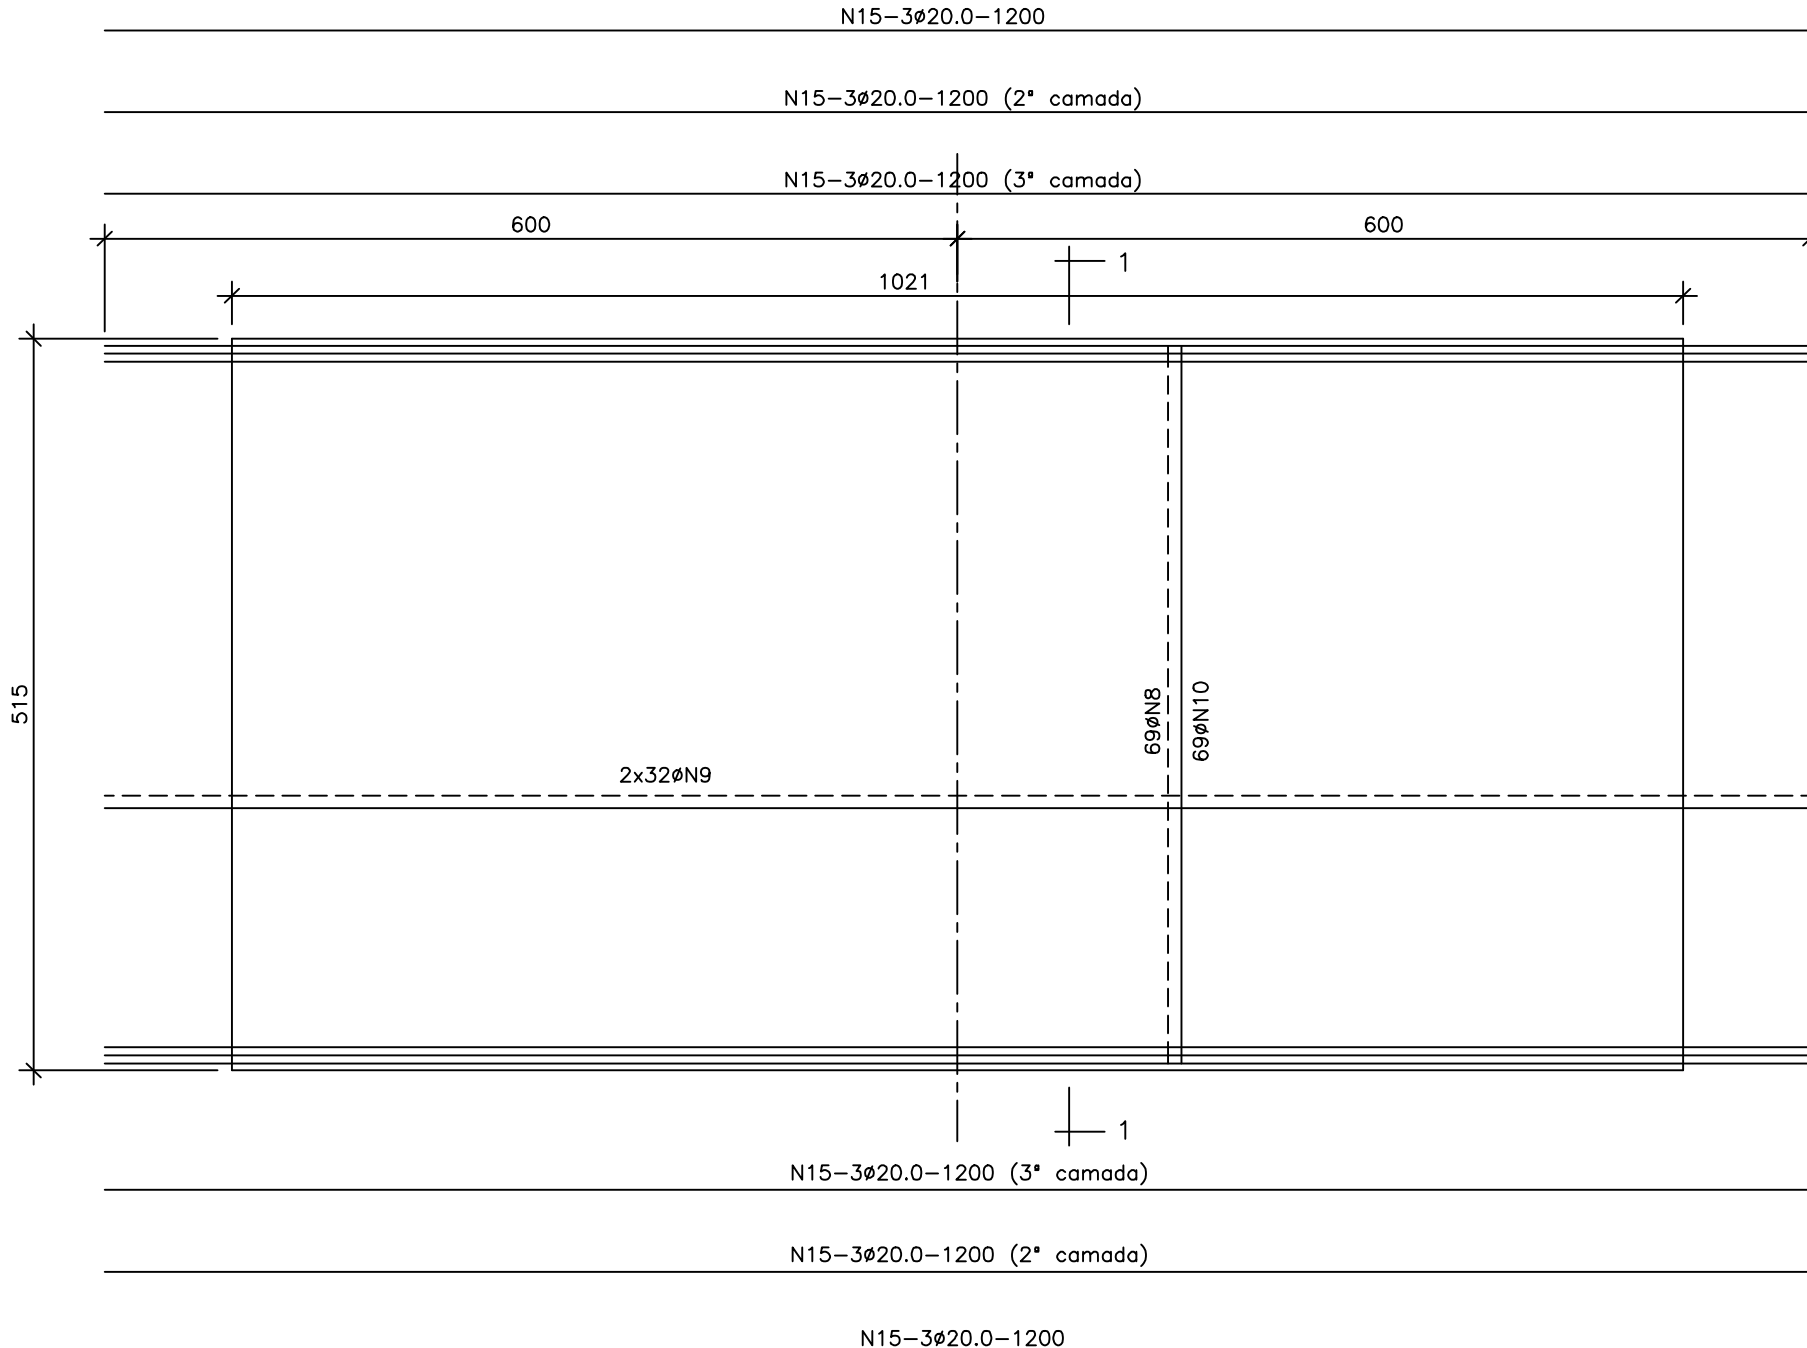

SEÇÃO 1-1

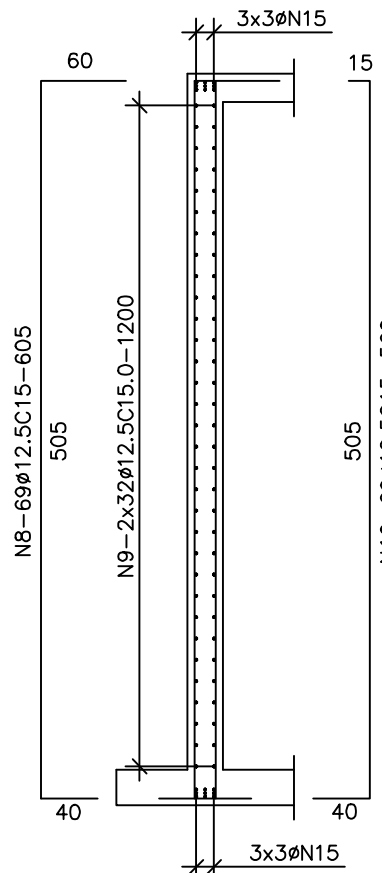

PAR 2 (15x165)



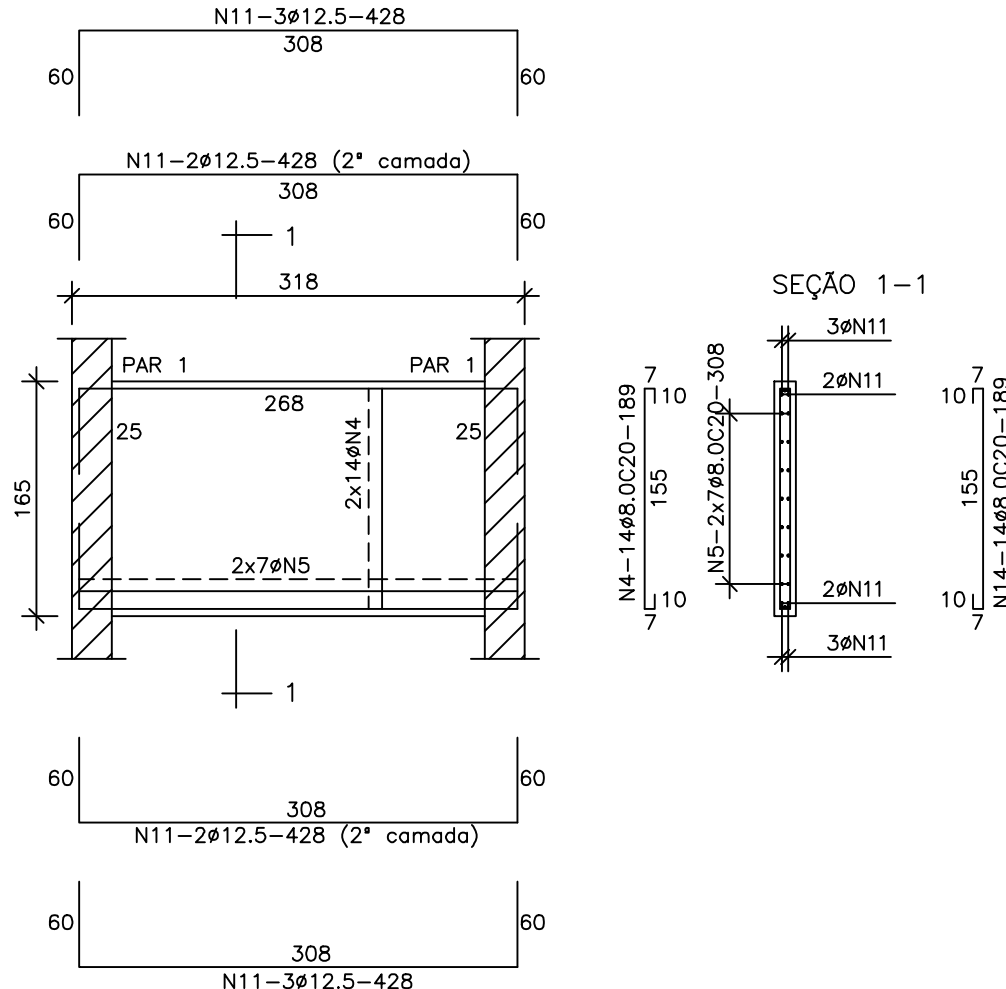


PAREDES E VIGAS
TABELA DE ARMADURA

N°	Ø	QUANT.	COMP.	TOTAL
1	6,3	44	400	17600
2	6,3	44	330	14520
3	6,3	32	100	3200
4	8,0	28	189	5292
5	8,0	14	308	4312
6	8,0	188	192	36096
7	8,0	4	390	1560
8	12,5	69	605	41745
9	12,5	64	1200	76800
10	12,5	69	566	38644
11	12,5	10	428	4280
12	12,5	4	390	1560
13	16,0	16	520	8320
14	16,0	16	450	7200
15	20,0	18	1200	21600

RESUMC

CATEG.	Ø	COMP.	PESO
CA-60	6.3	353	8
CA-50	8.0	473	20
CA-50	12.5	1630	163
CA-50	16.0	155	24
CA-50	20.0	216	54
		TOTAL (Kgf)	270
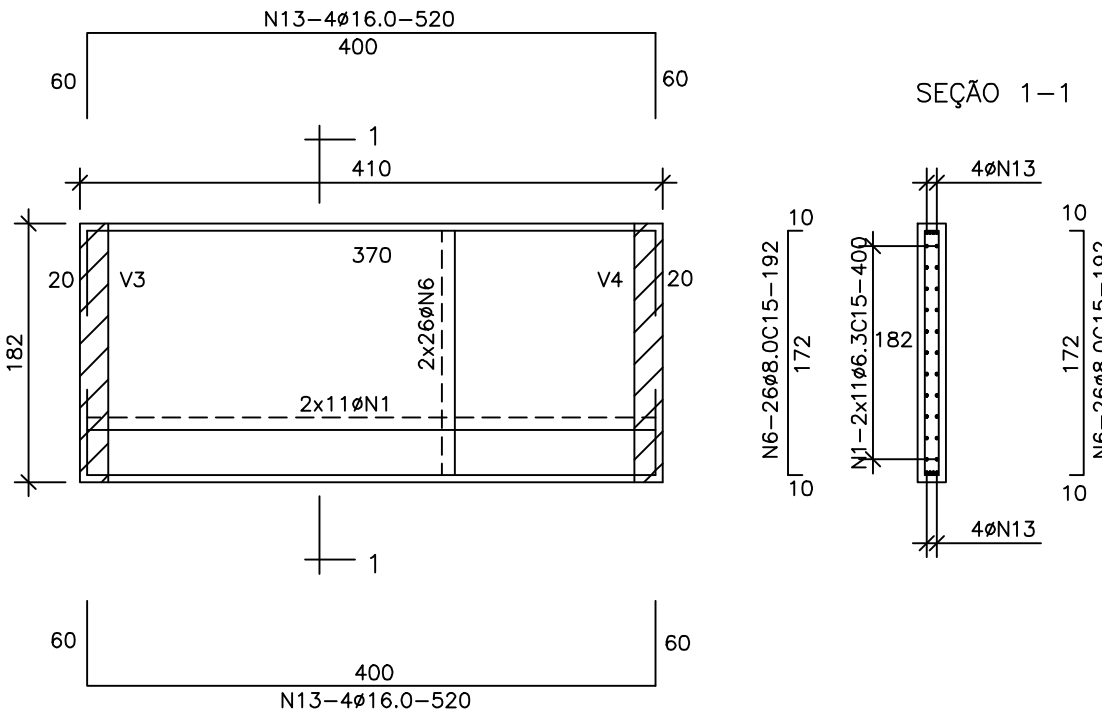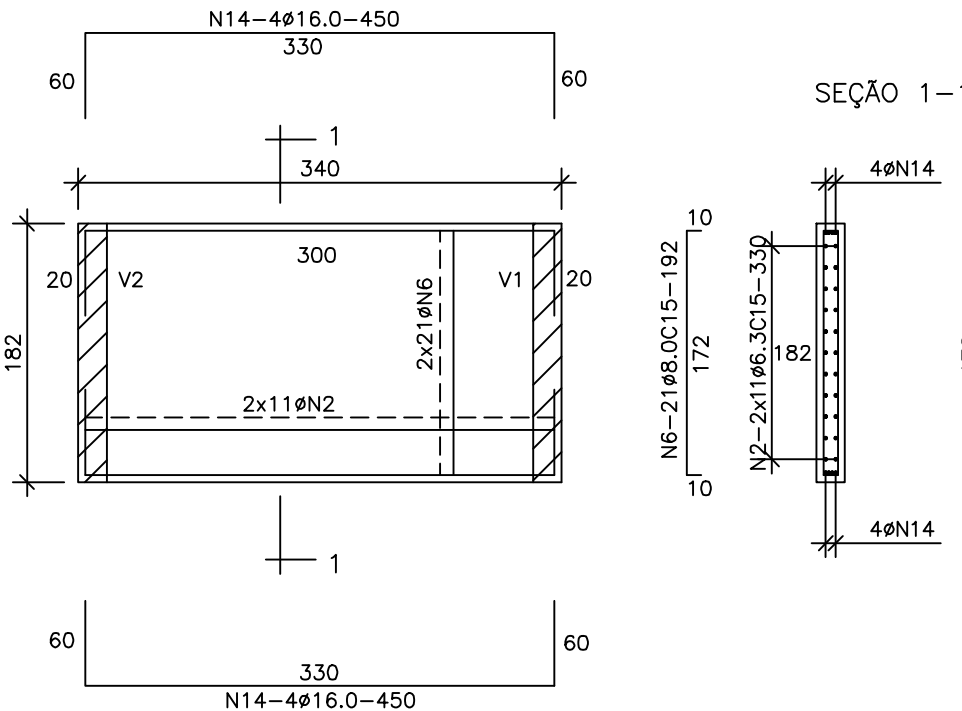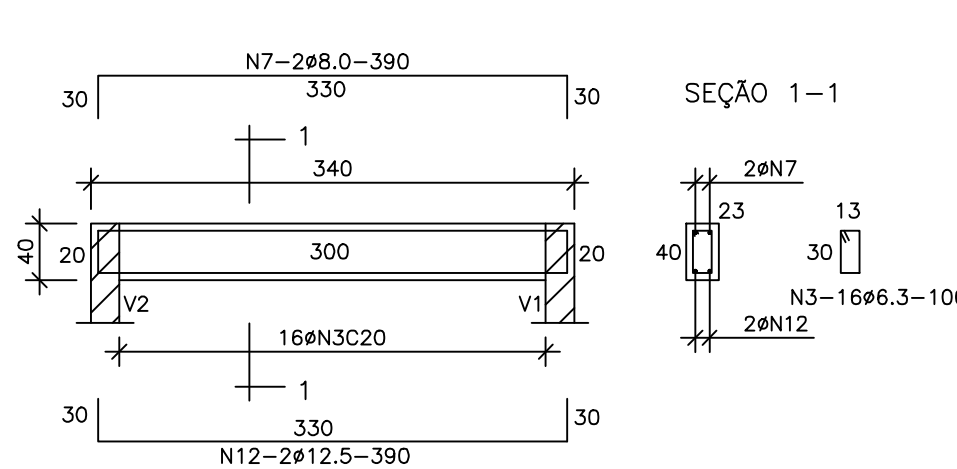
$$V1 = V2 \quad (20 \times 182) \quad (2 \times)$$

$$V_3 = V_4 \quad (20 \times 182) \quad (2 \times 182)$$

$$V_5 = V_6 \quad (23 \times 40) \quad (2 \times 10)$$


NOTAS:

- 1 - COTAS E DIMENSÕES EM CENTÍMETRO
- 2 - ELEVAÇÕES EM METRO
- 3 - CONCRETO ESTRUTURAL $f_{ck} \geq 30$ MPA
- 4 - FATOR ÁGUA/CEMENTO $\leq 0,5$
- 5 - AÇO CA60 E CA50
- 6 - COBRIMENTO MÍNIMO DA ARMAÇÃO ≥ 4 cm

[illegible]