
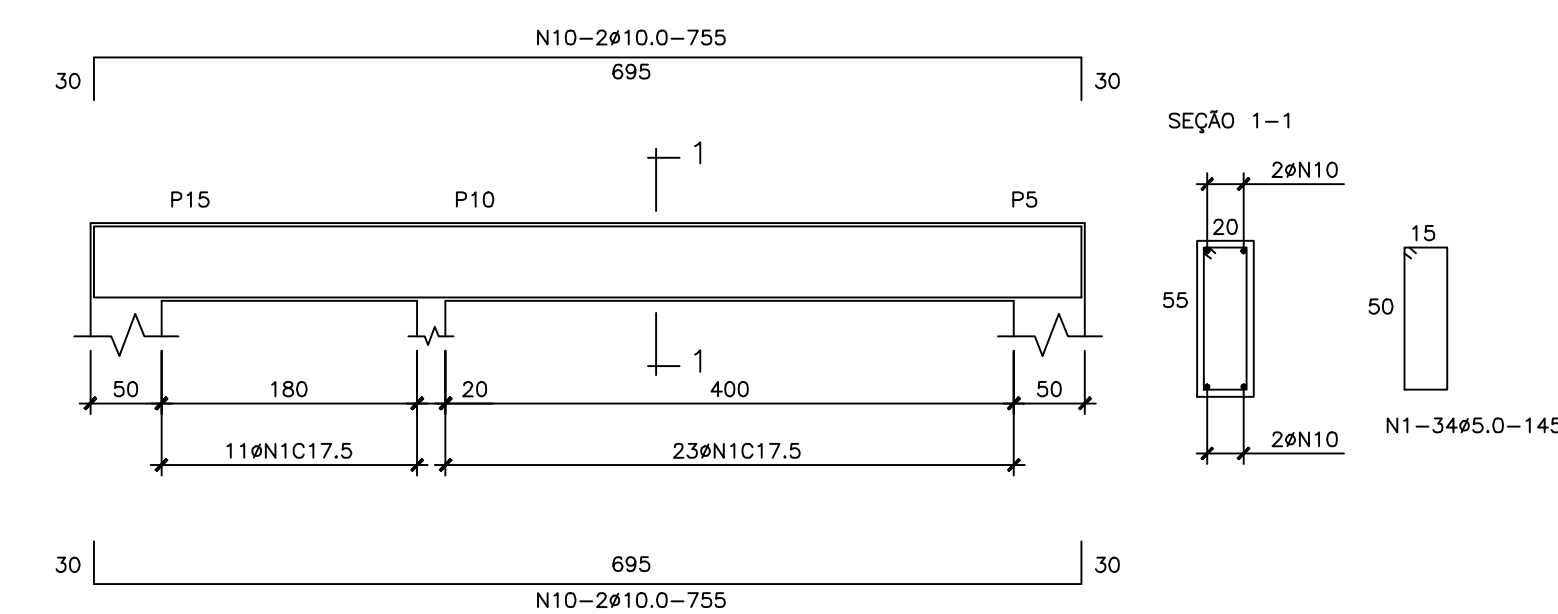
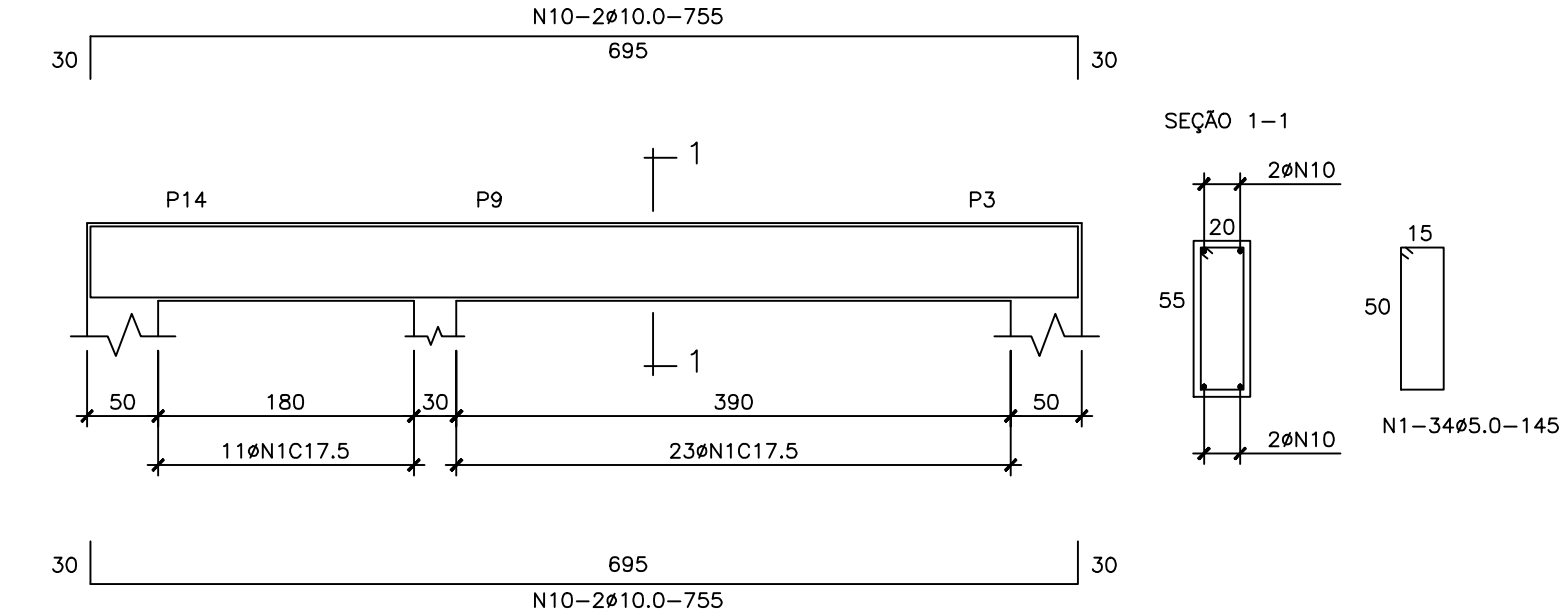
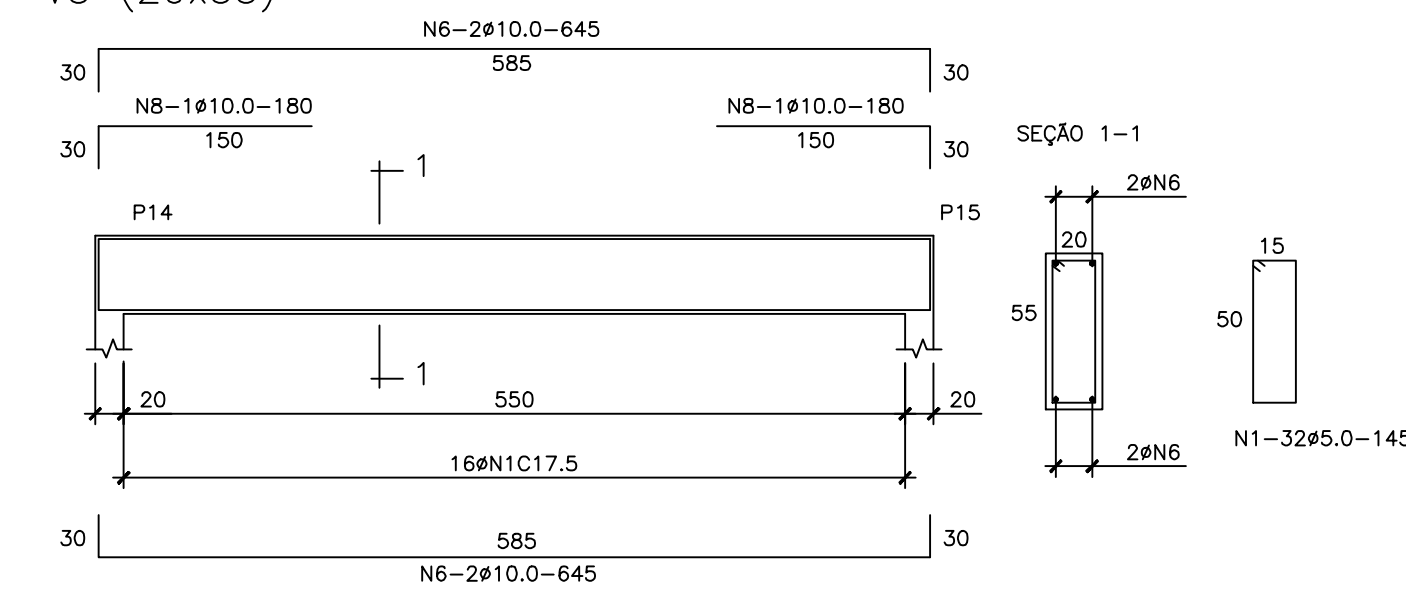
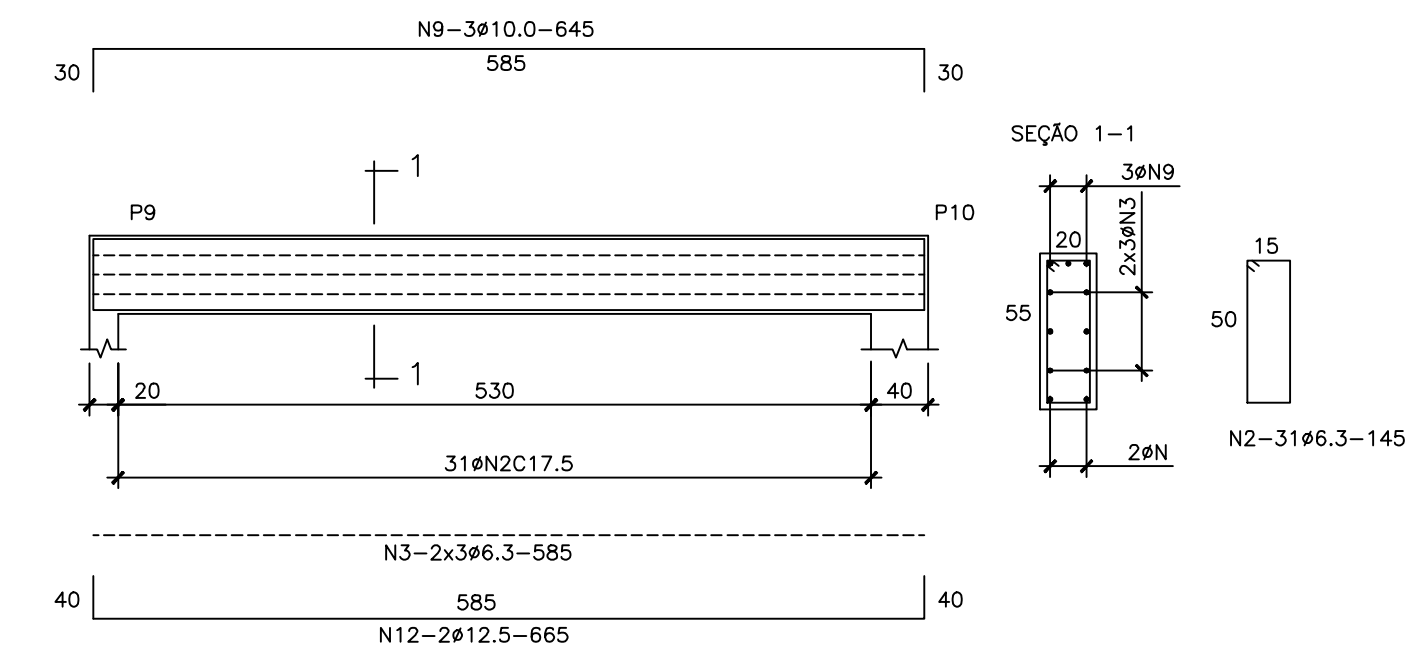
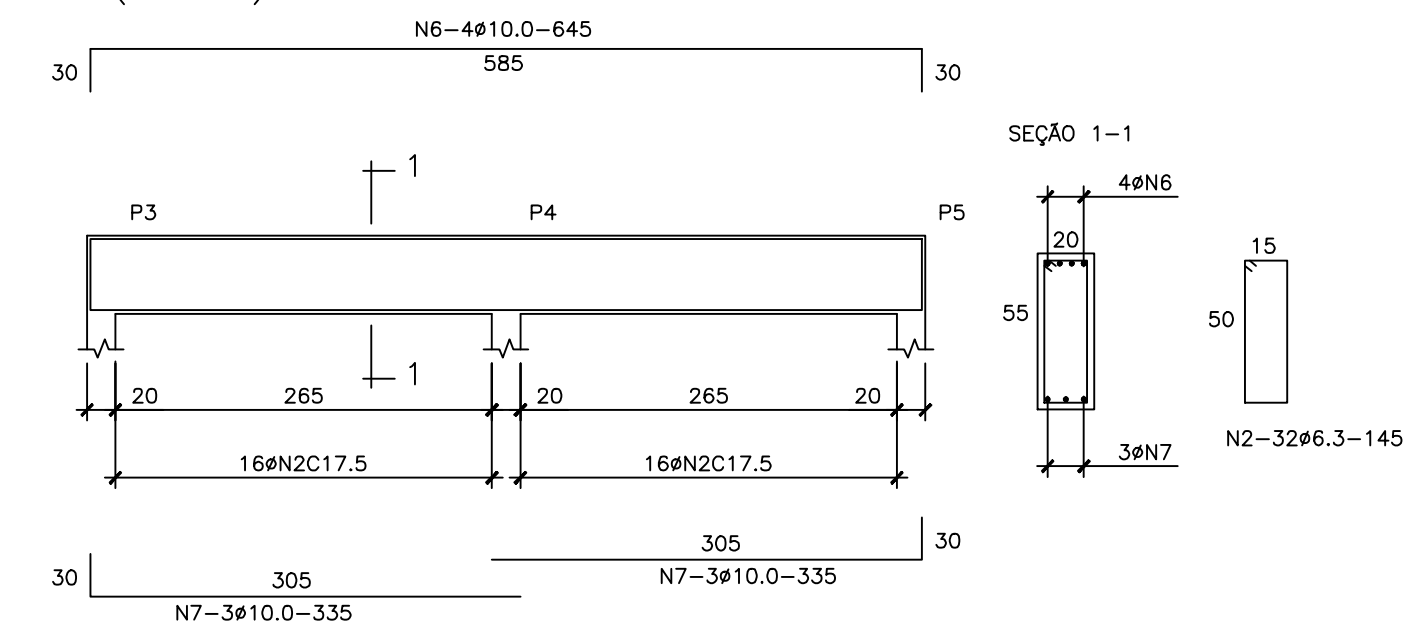
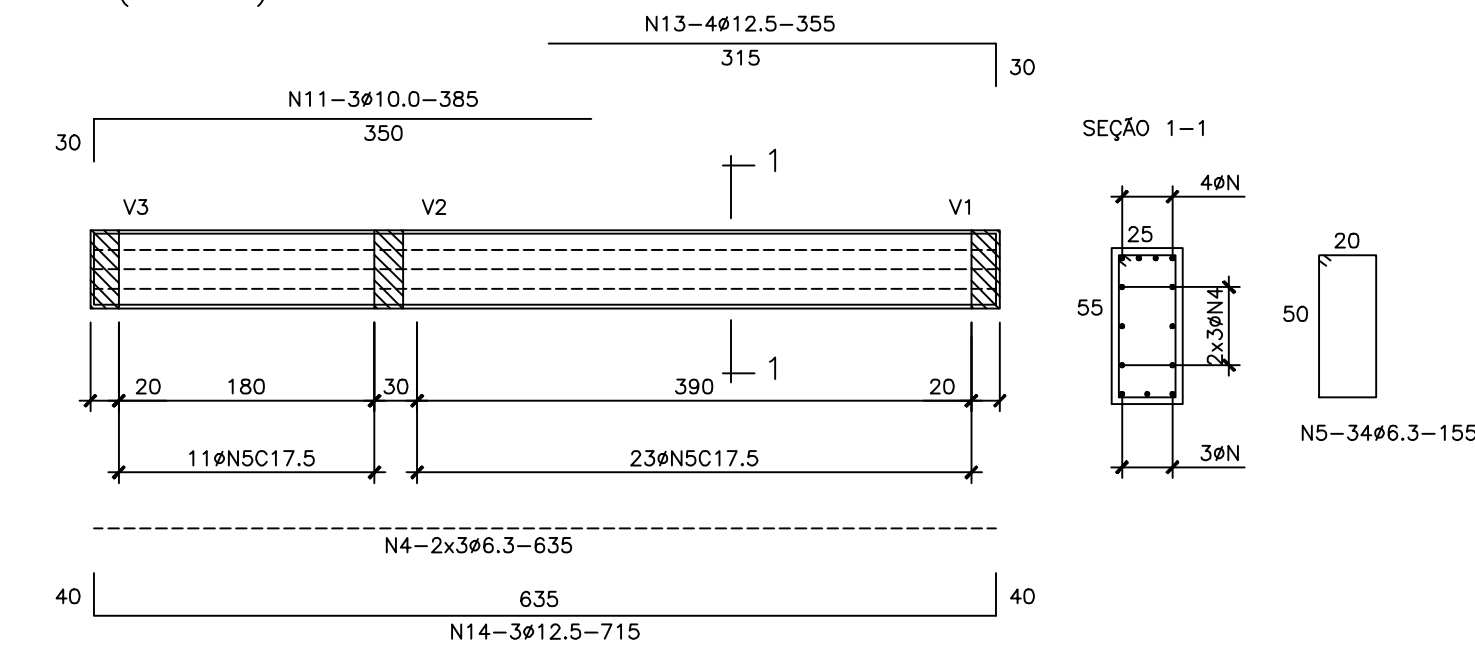


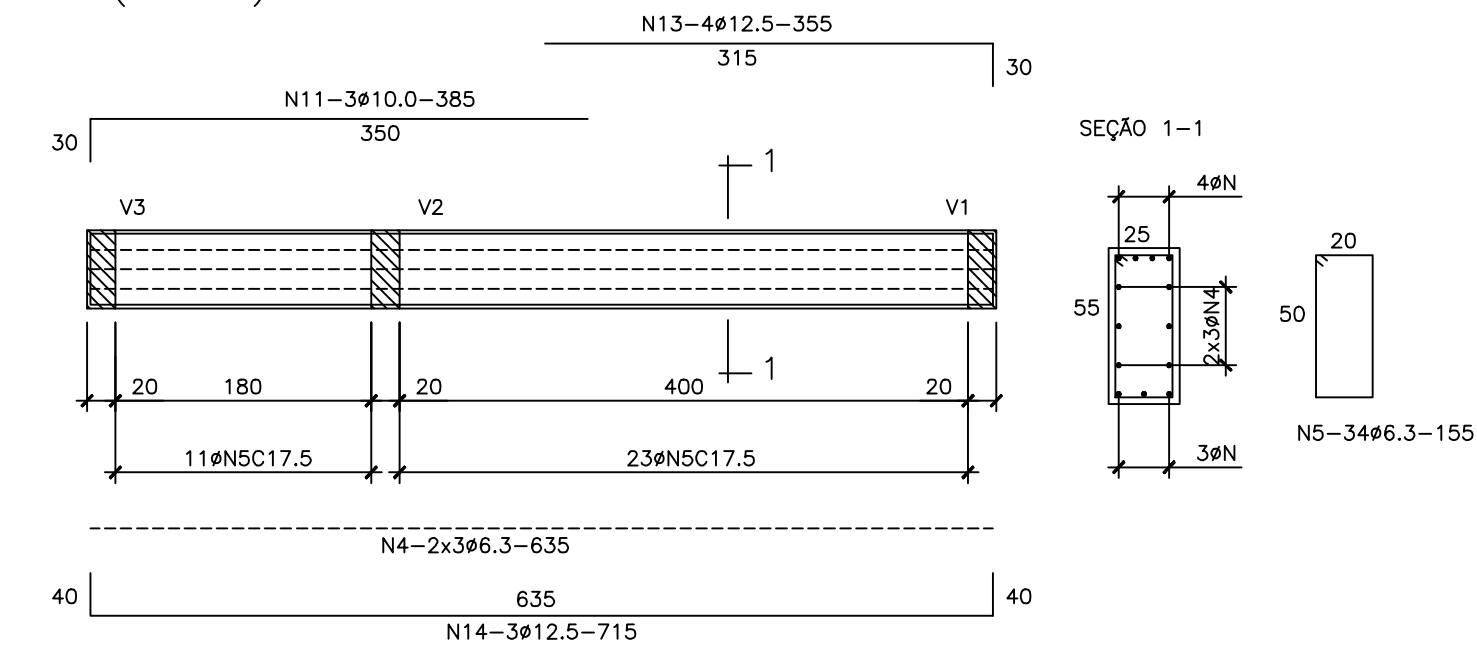

N°	Ø	QUANT.	COMP.	TOTAL
1	5.0	100	145	14500
2	6.3	63	145	9135
3	6.3	6	585	3510
4	6.3	12	635	7620
5	6.3	68	155	10540
6	10.0	8	645	5160
7	10.0	6	335	2010
8	10.0	2	180	360
9	10.0	3	645	1935
10	10.0	8	755	6040
11	10.0	6	385	4620
12	12.5	2	665	1330
13	12.5	8	355	2840
14	12.5	6	715	4290

RESUMO

- 1 - COTAS E DIMENSÕES EM CENTÍMETRO
- 2 - ELEVAÇÕES EM METRO
- 3 - CONCRETO ESTRUTURAL fck >= 30 MPA
- 4 - FATOR ÁGUA/CEMENTO <= 0,5
- 5 - AÇO CA60 E CA50
- 6 - COBRIMENTO MÍNIMO DA ARMAÇÃO ≥ 2 cm - CASA DE DESIDRATAÇÃO
- 7 - COBRIMENTO MÍNIMO DA ARMAÇÃO ≥ 5 cm - POÇO DE LODO