



B

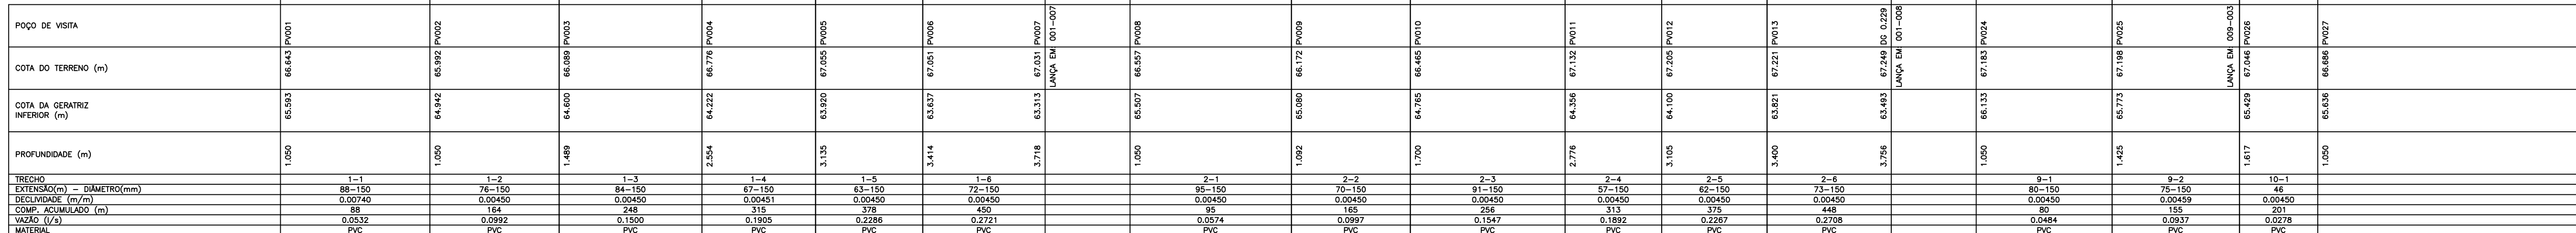

ESCALA VERT.: 1:200
HORIZ.: 1:2000

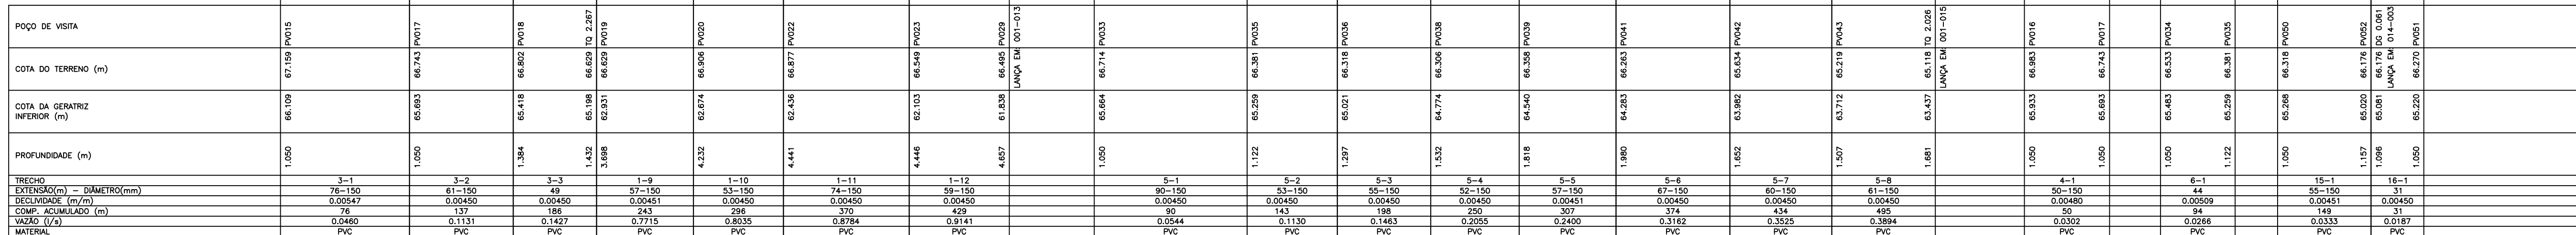

ESCALA VERT.: 1:200
HORIZ.: 1:2000

4