




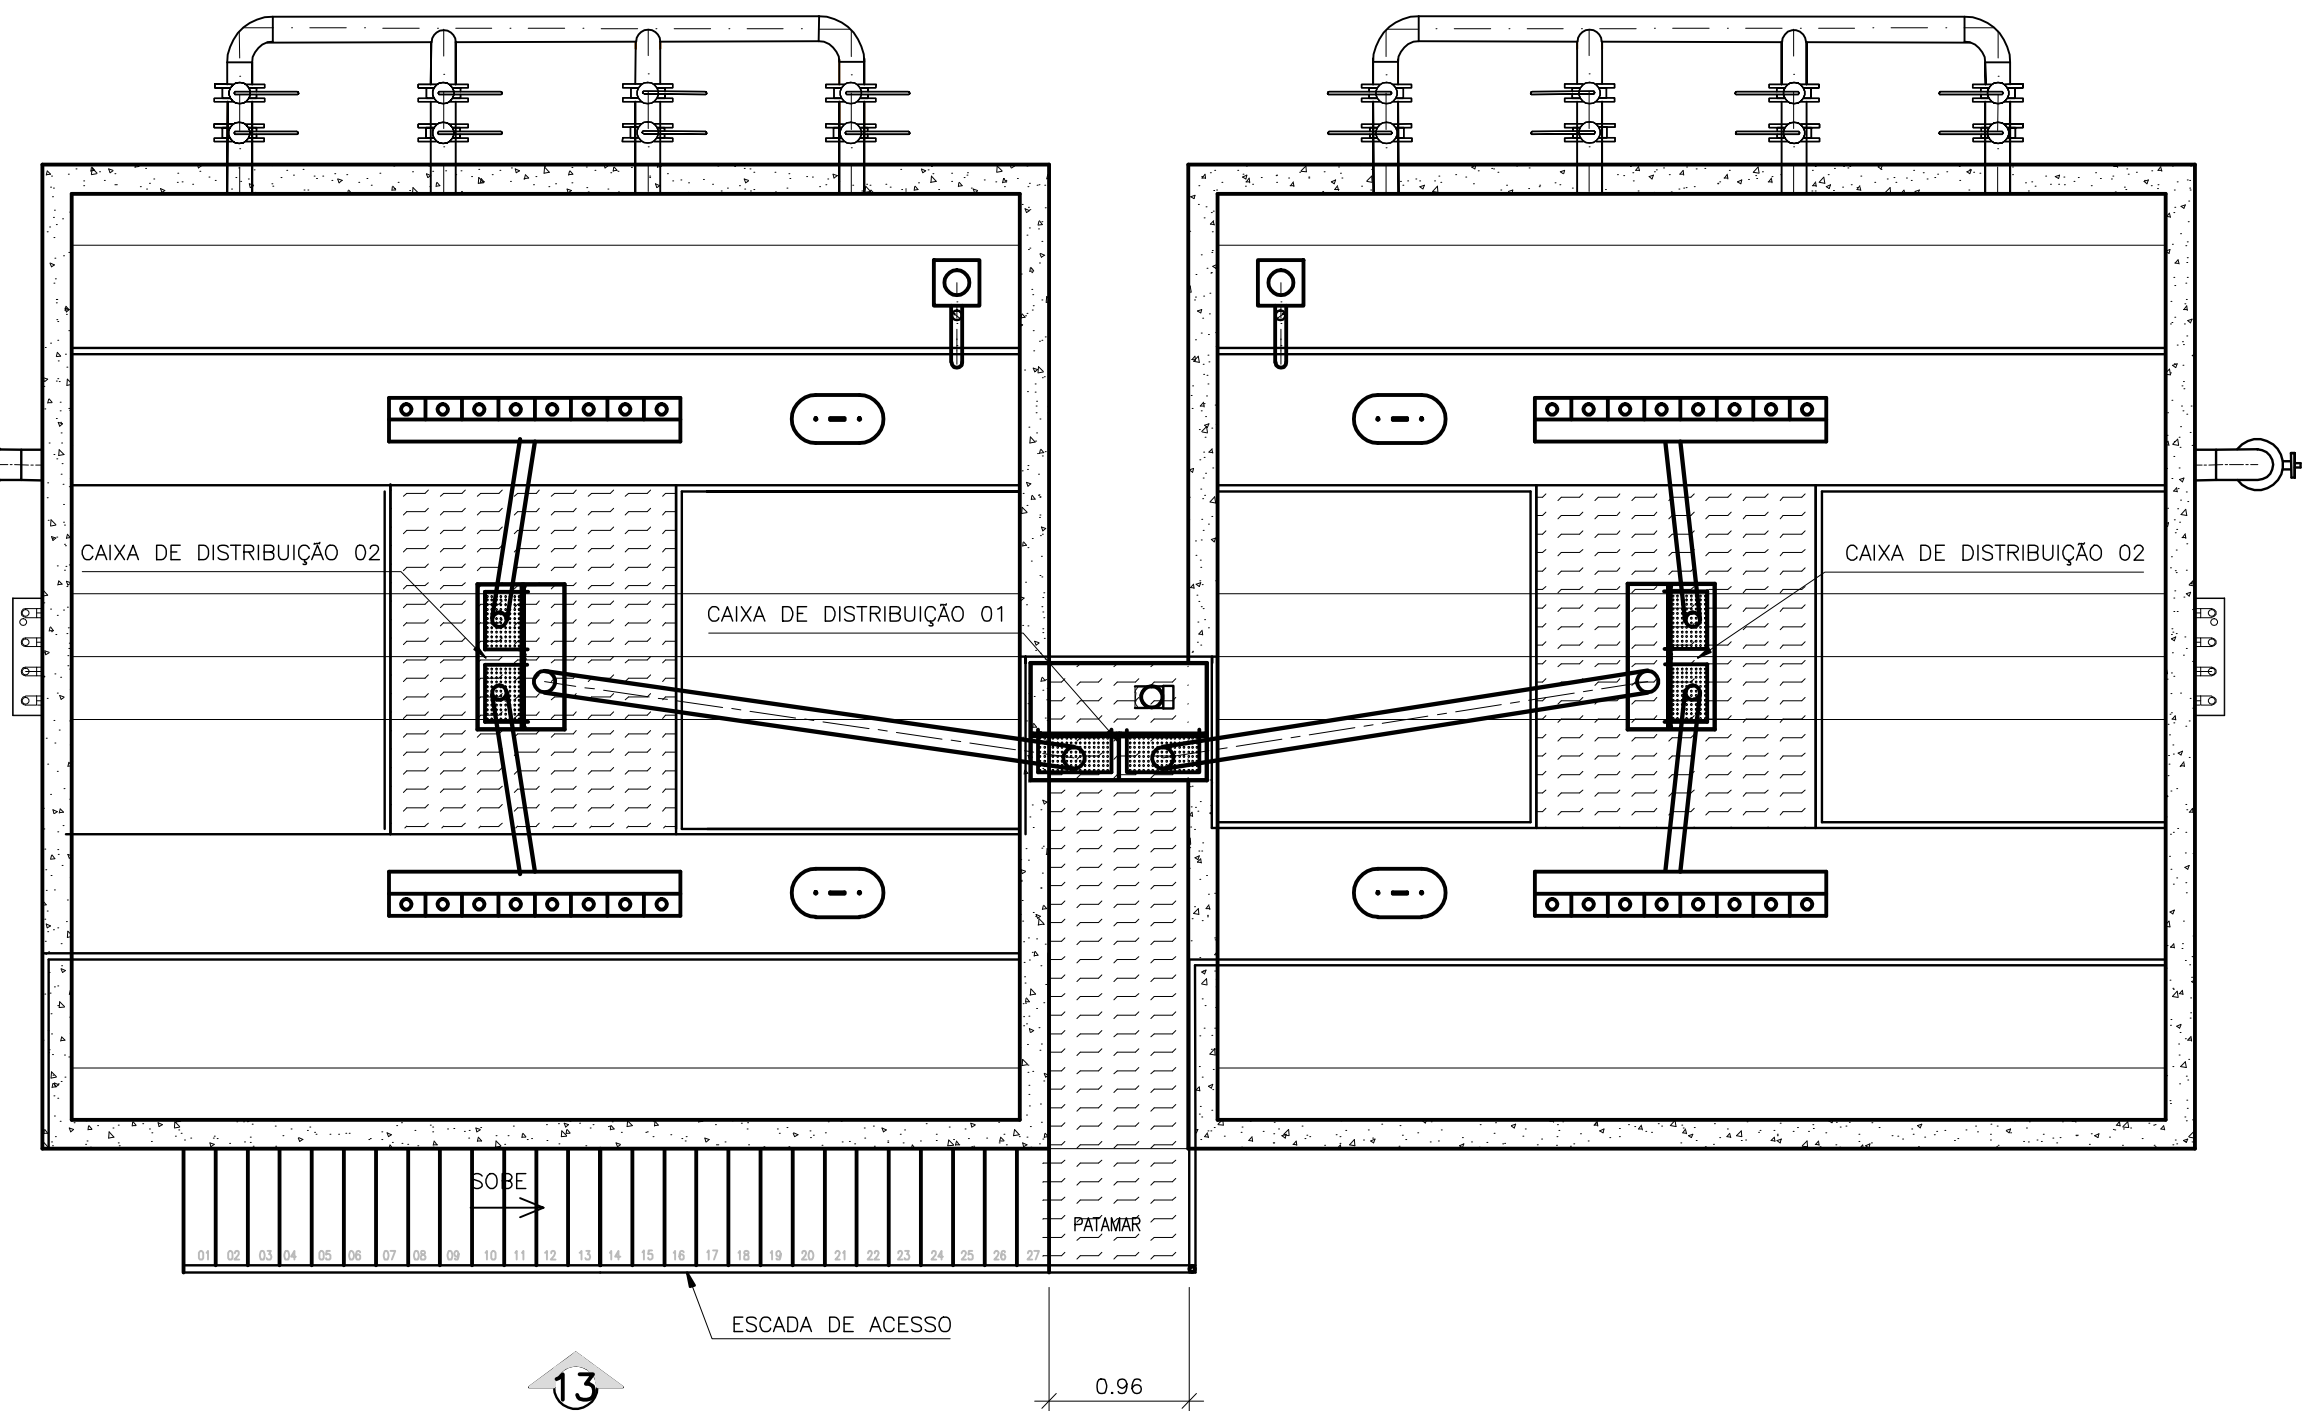


VISTA SUPERIOR
 ESCADA

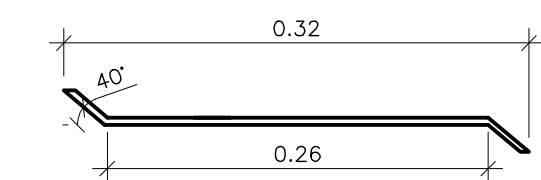


GUARDA-CORPO
ESCALA: 1/10

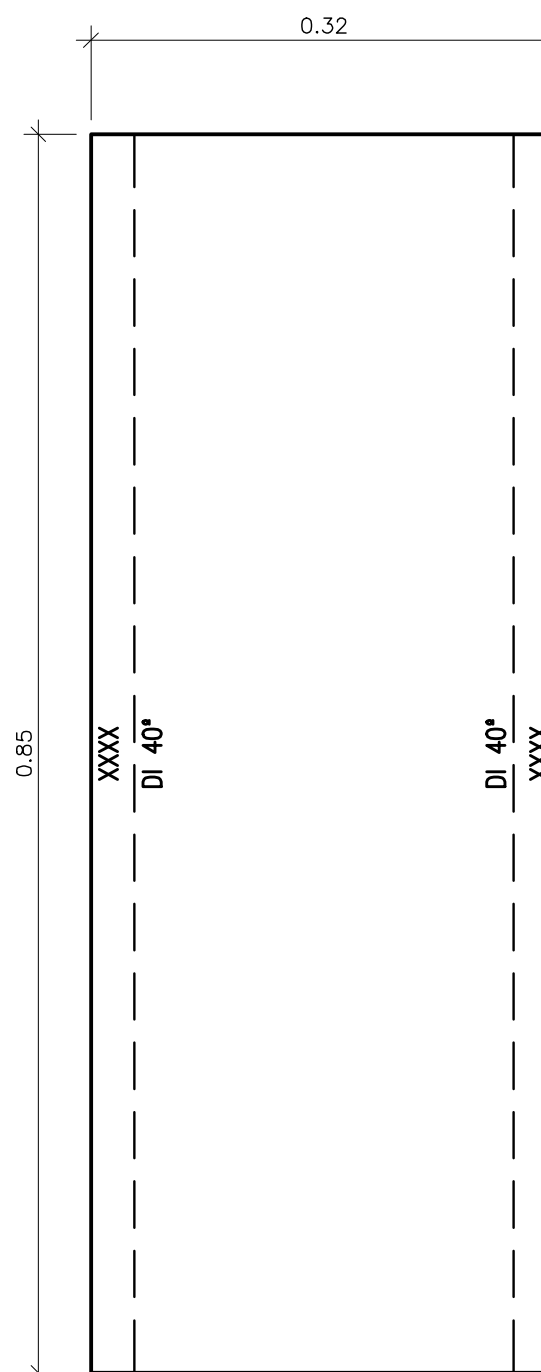

DEGRAU
QTDE: 30 PQ
ESCALA: 1/5

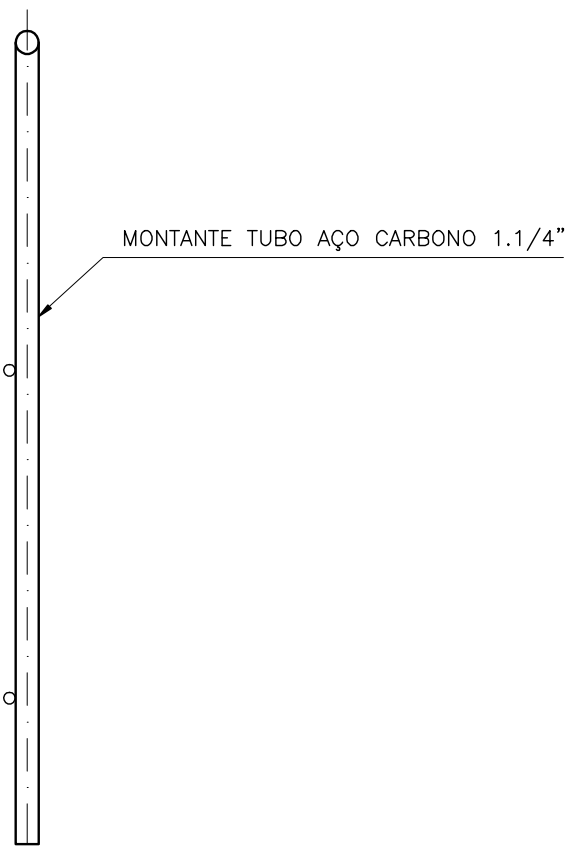

CORTE II
MONTANTE – GUARDA CORPO
ESCALA: 1/20

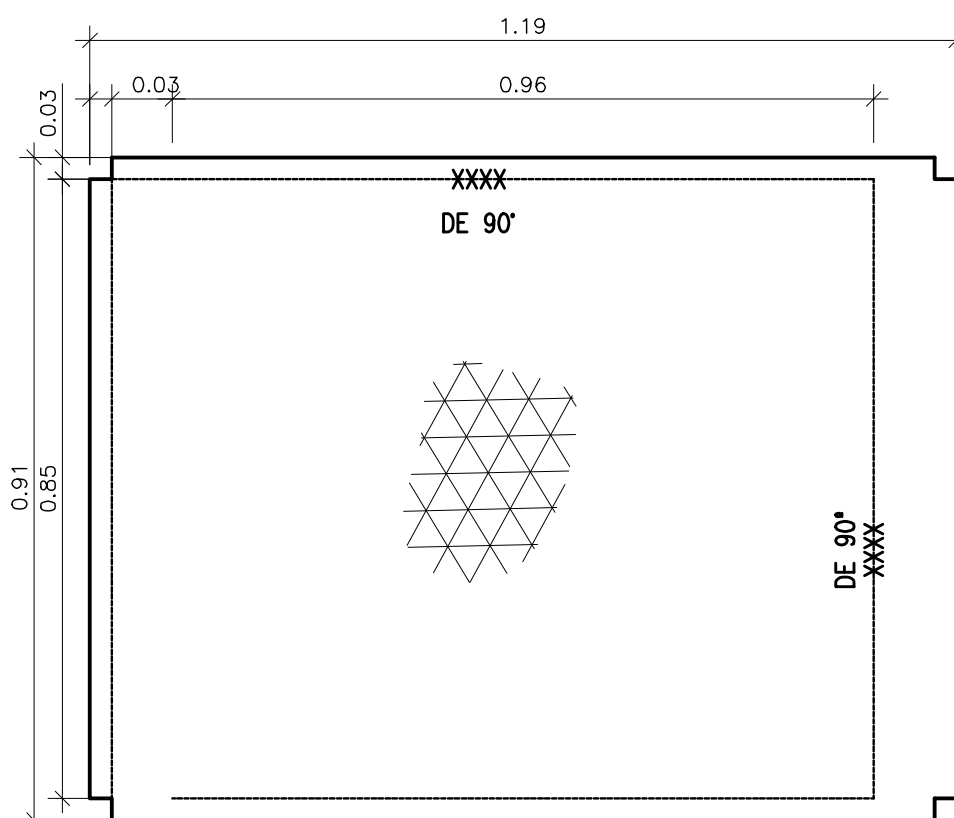

PATAMAR
QTDE: 01 PÇ
ESCALA: 1/10

[illegible]