



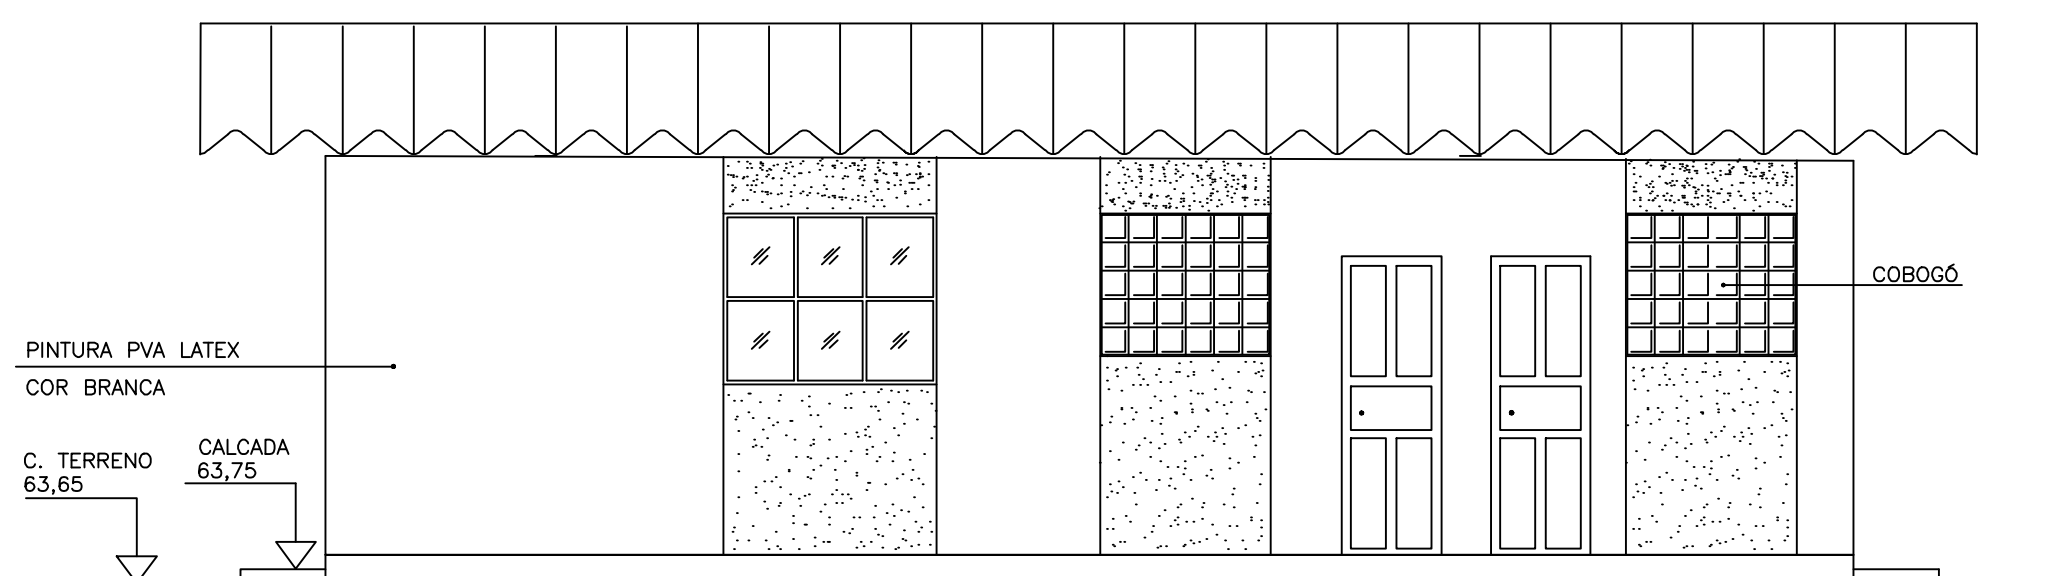


ESC.: 1:50

FACHADA B

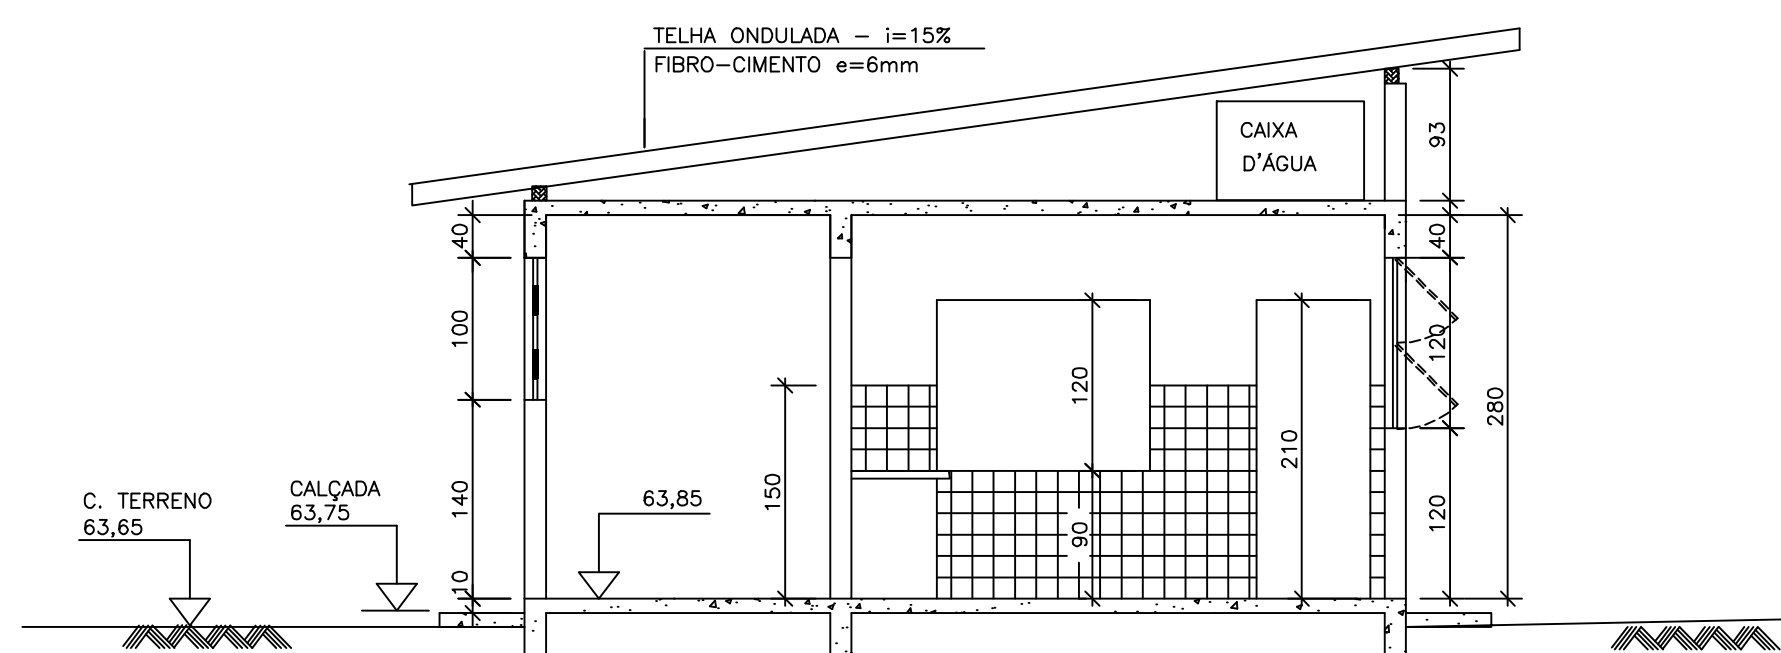

CORTE - BB

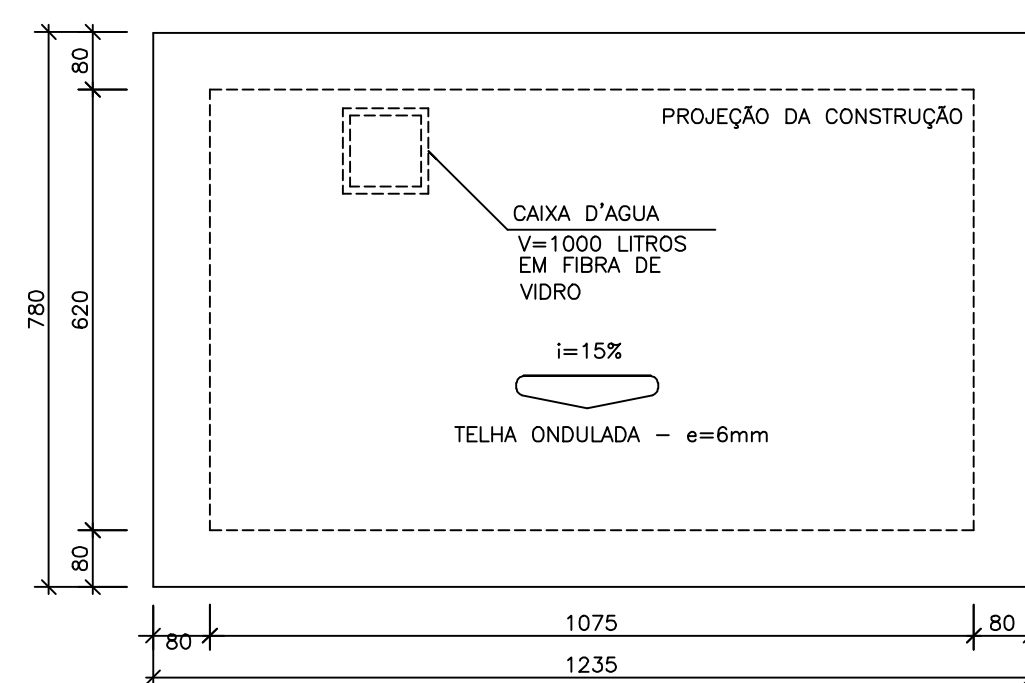

PLANTA DE COBERTURA
ESC.: 1:100

1	2	3	4	A.S. №
---	---	---	---	--------