


ESTACA															
EXTENSÃO PARCIAL	20,00	20,00	20,00	20,00	20,00	17,25	20,00	20,00	20,00	20,00	20,00	20,00	20,00	20,00	20,00
EXTENSÃO ACUMULADA	157,25														
	1680,00														
TERRENO (M)	31,72														
COTAS	30,94														
GI TUBO (M)	24,90	29,30													
	3,75%														
DECLIVIDADE	0,12%														
MATERIAL / DIÂMETRO	FERRO FUNDIDO JUNTA ELÁSTICA DN400														
	-2,17%														
	1800,00														
	27,25														
	26,96														
	-1,45%														
	2,90%														
	0,45%														
	-6,53%														
	27,50														

PERFIL 4-13

ESCALA: $H=1/1000$ - $V=1/1000$

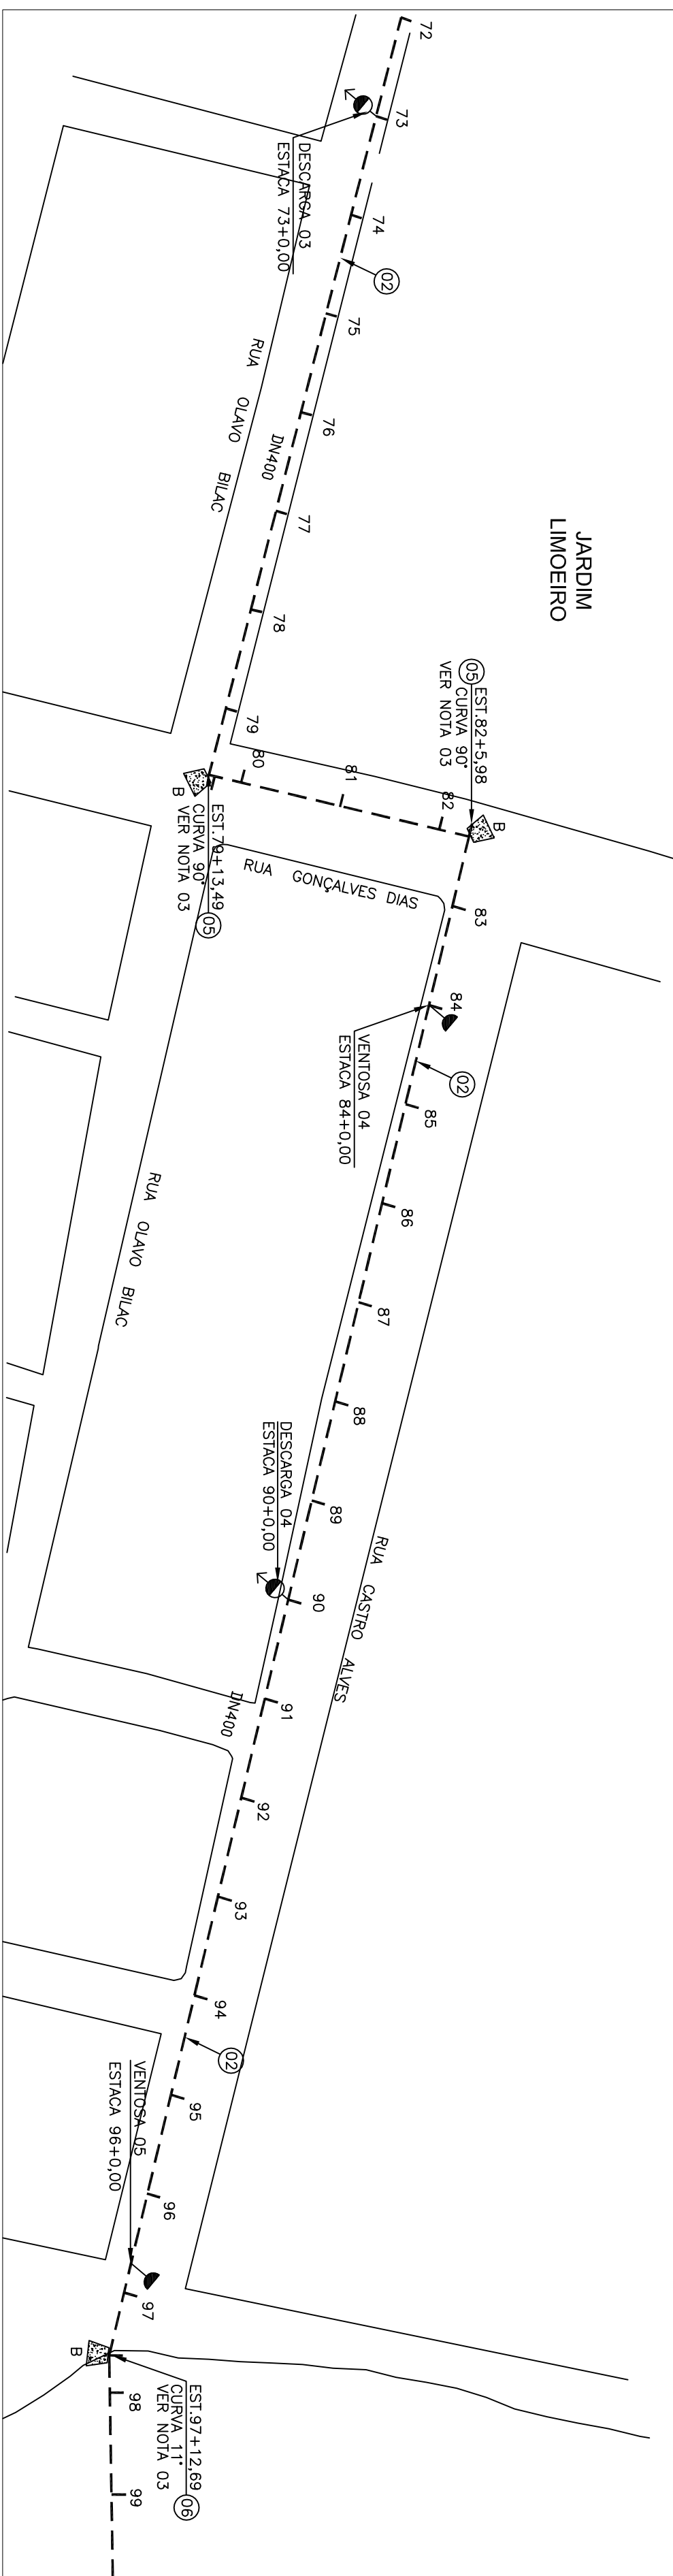

PLANTA 4-13

ESCALA:1/1000

[illegible]