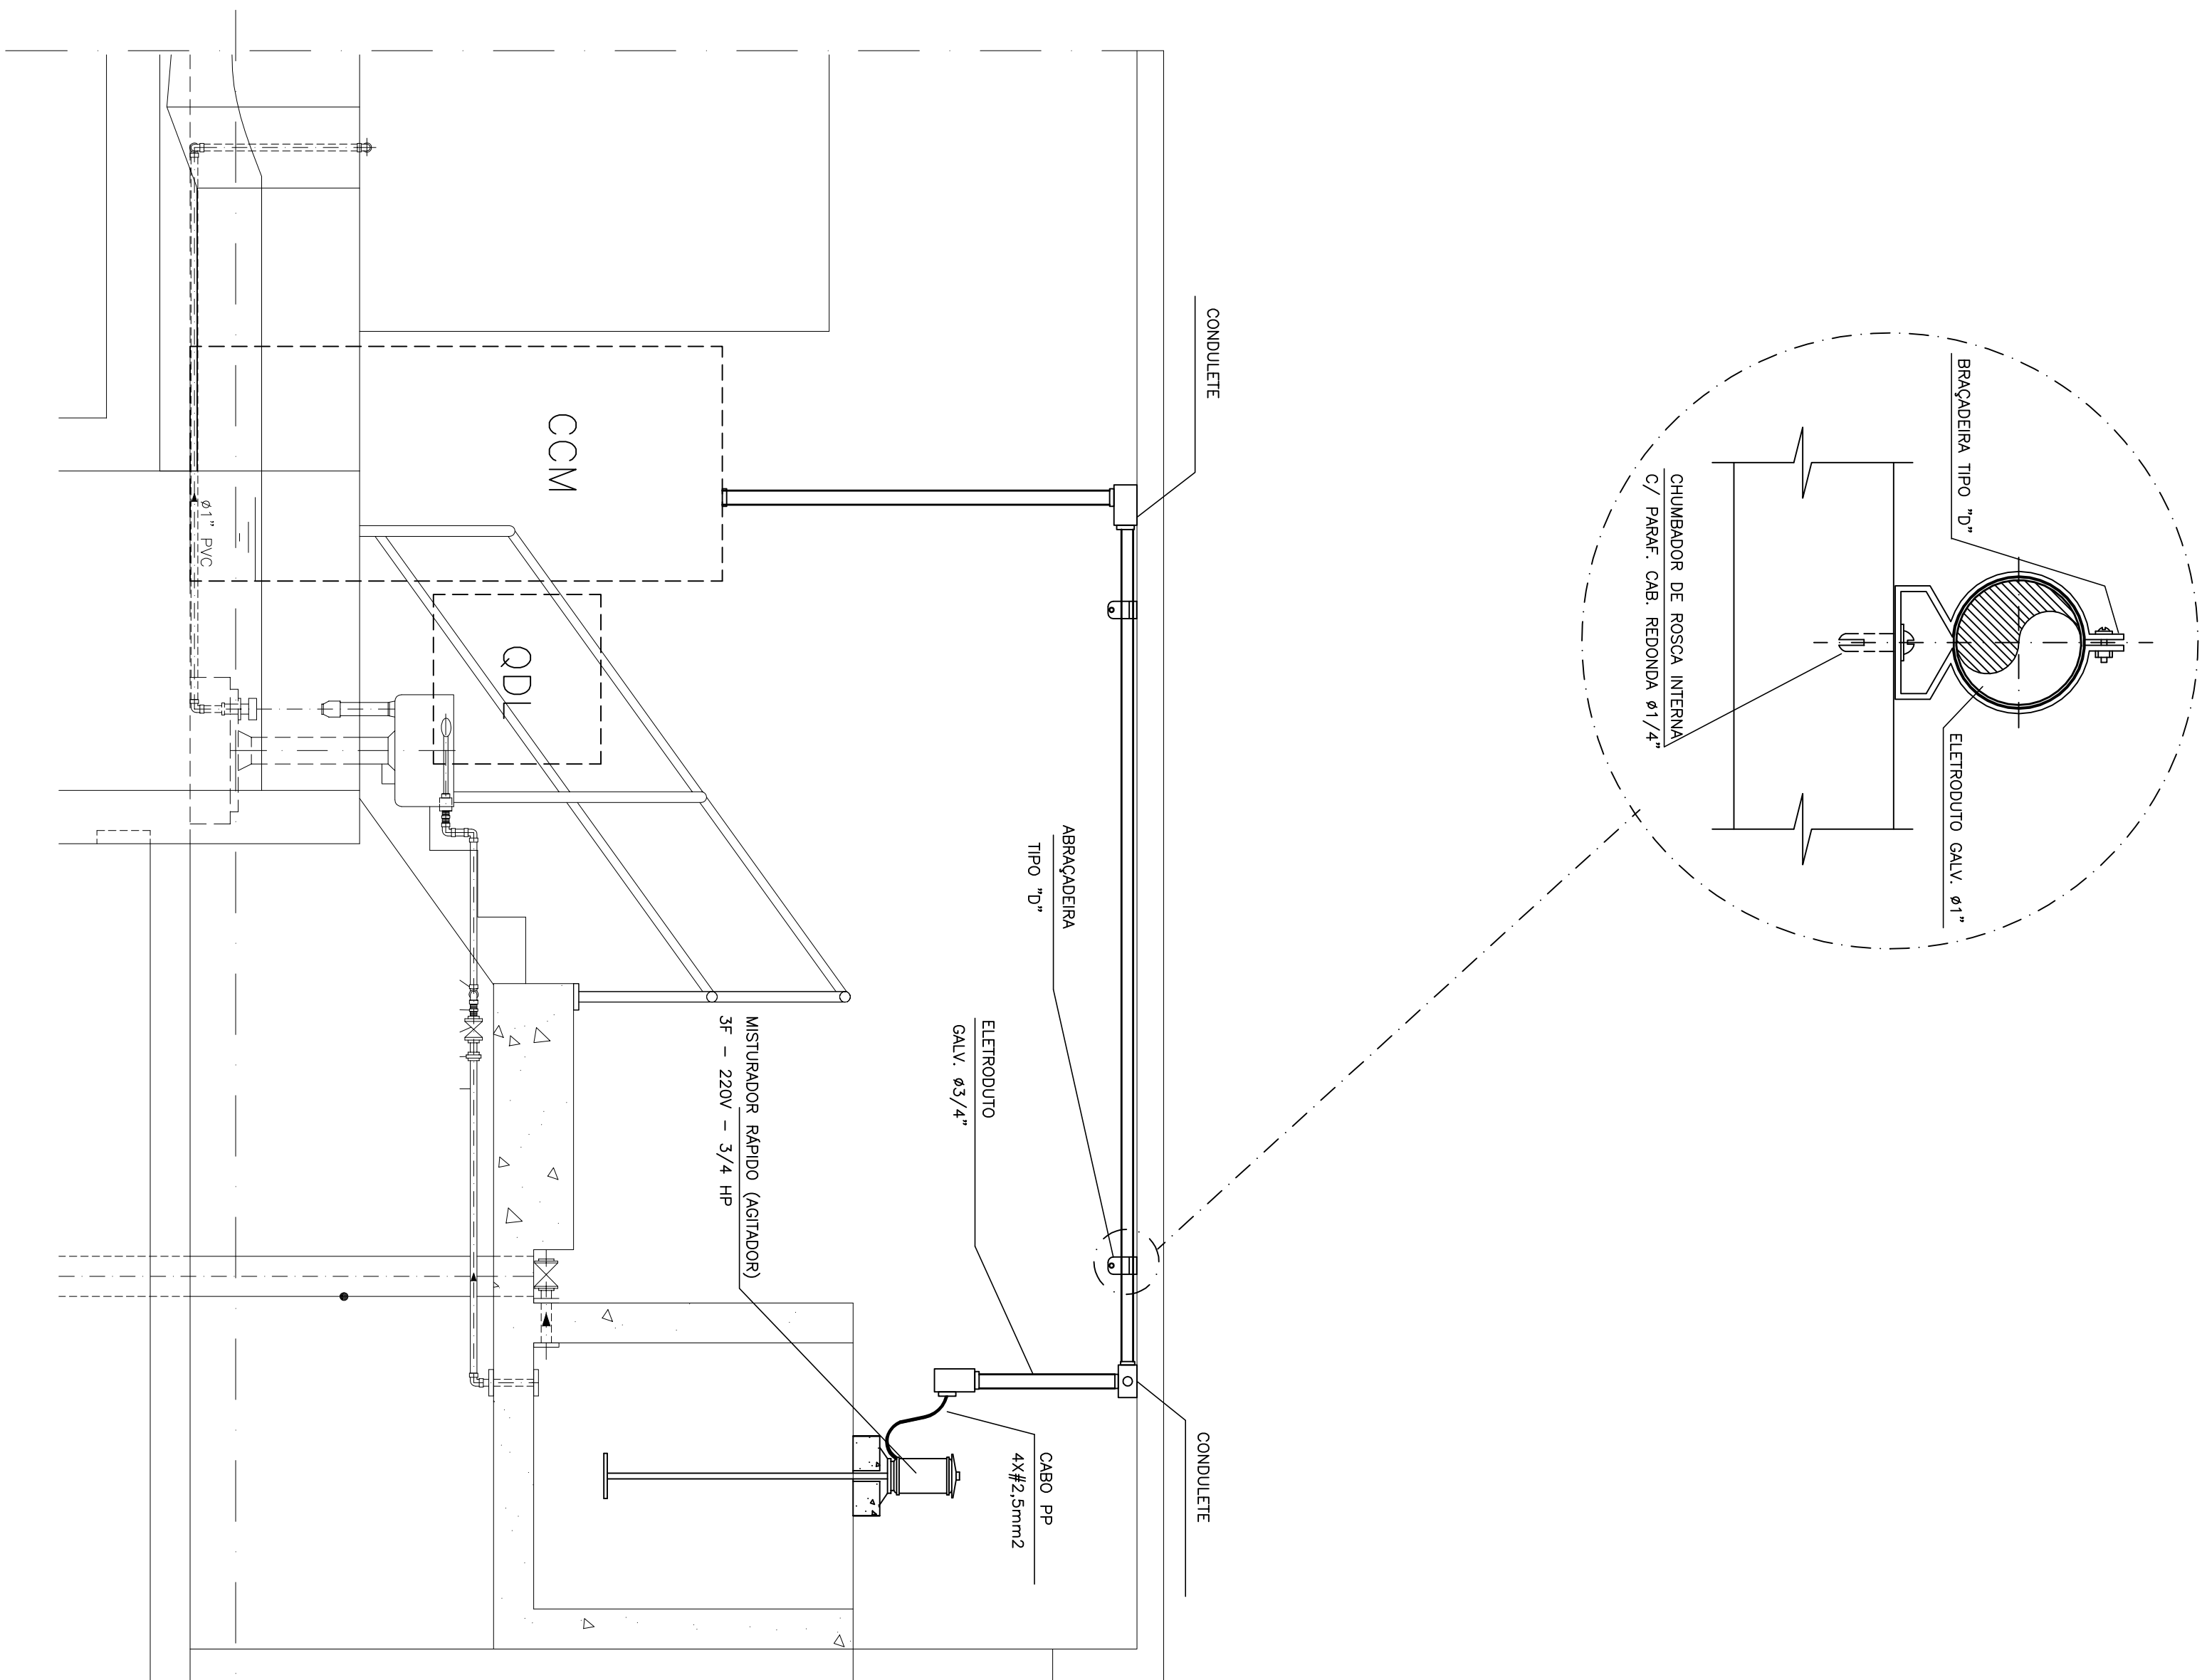
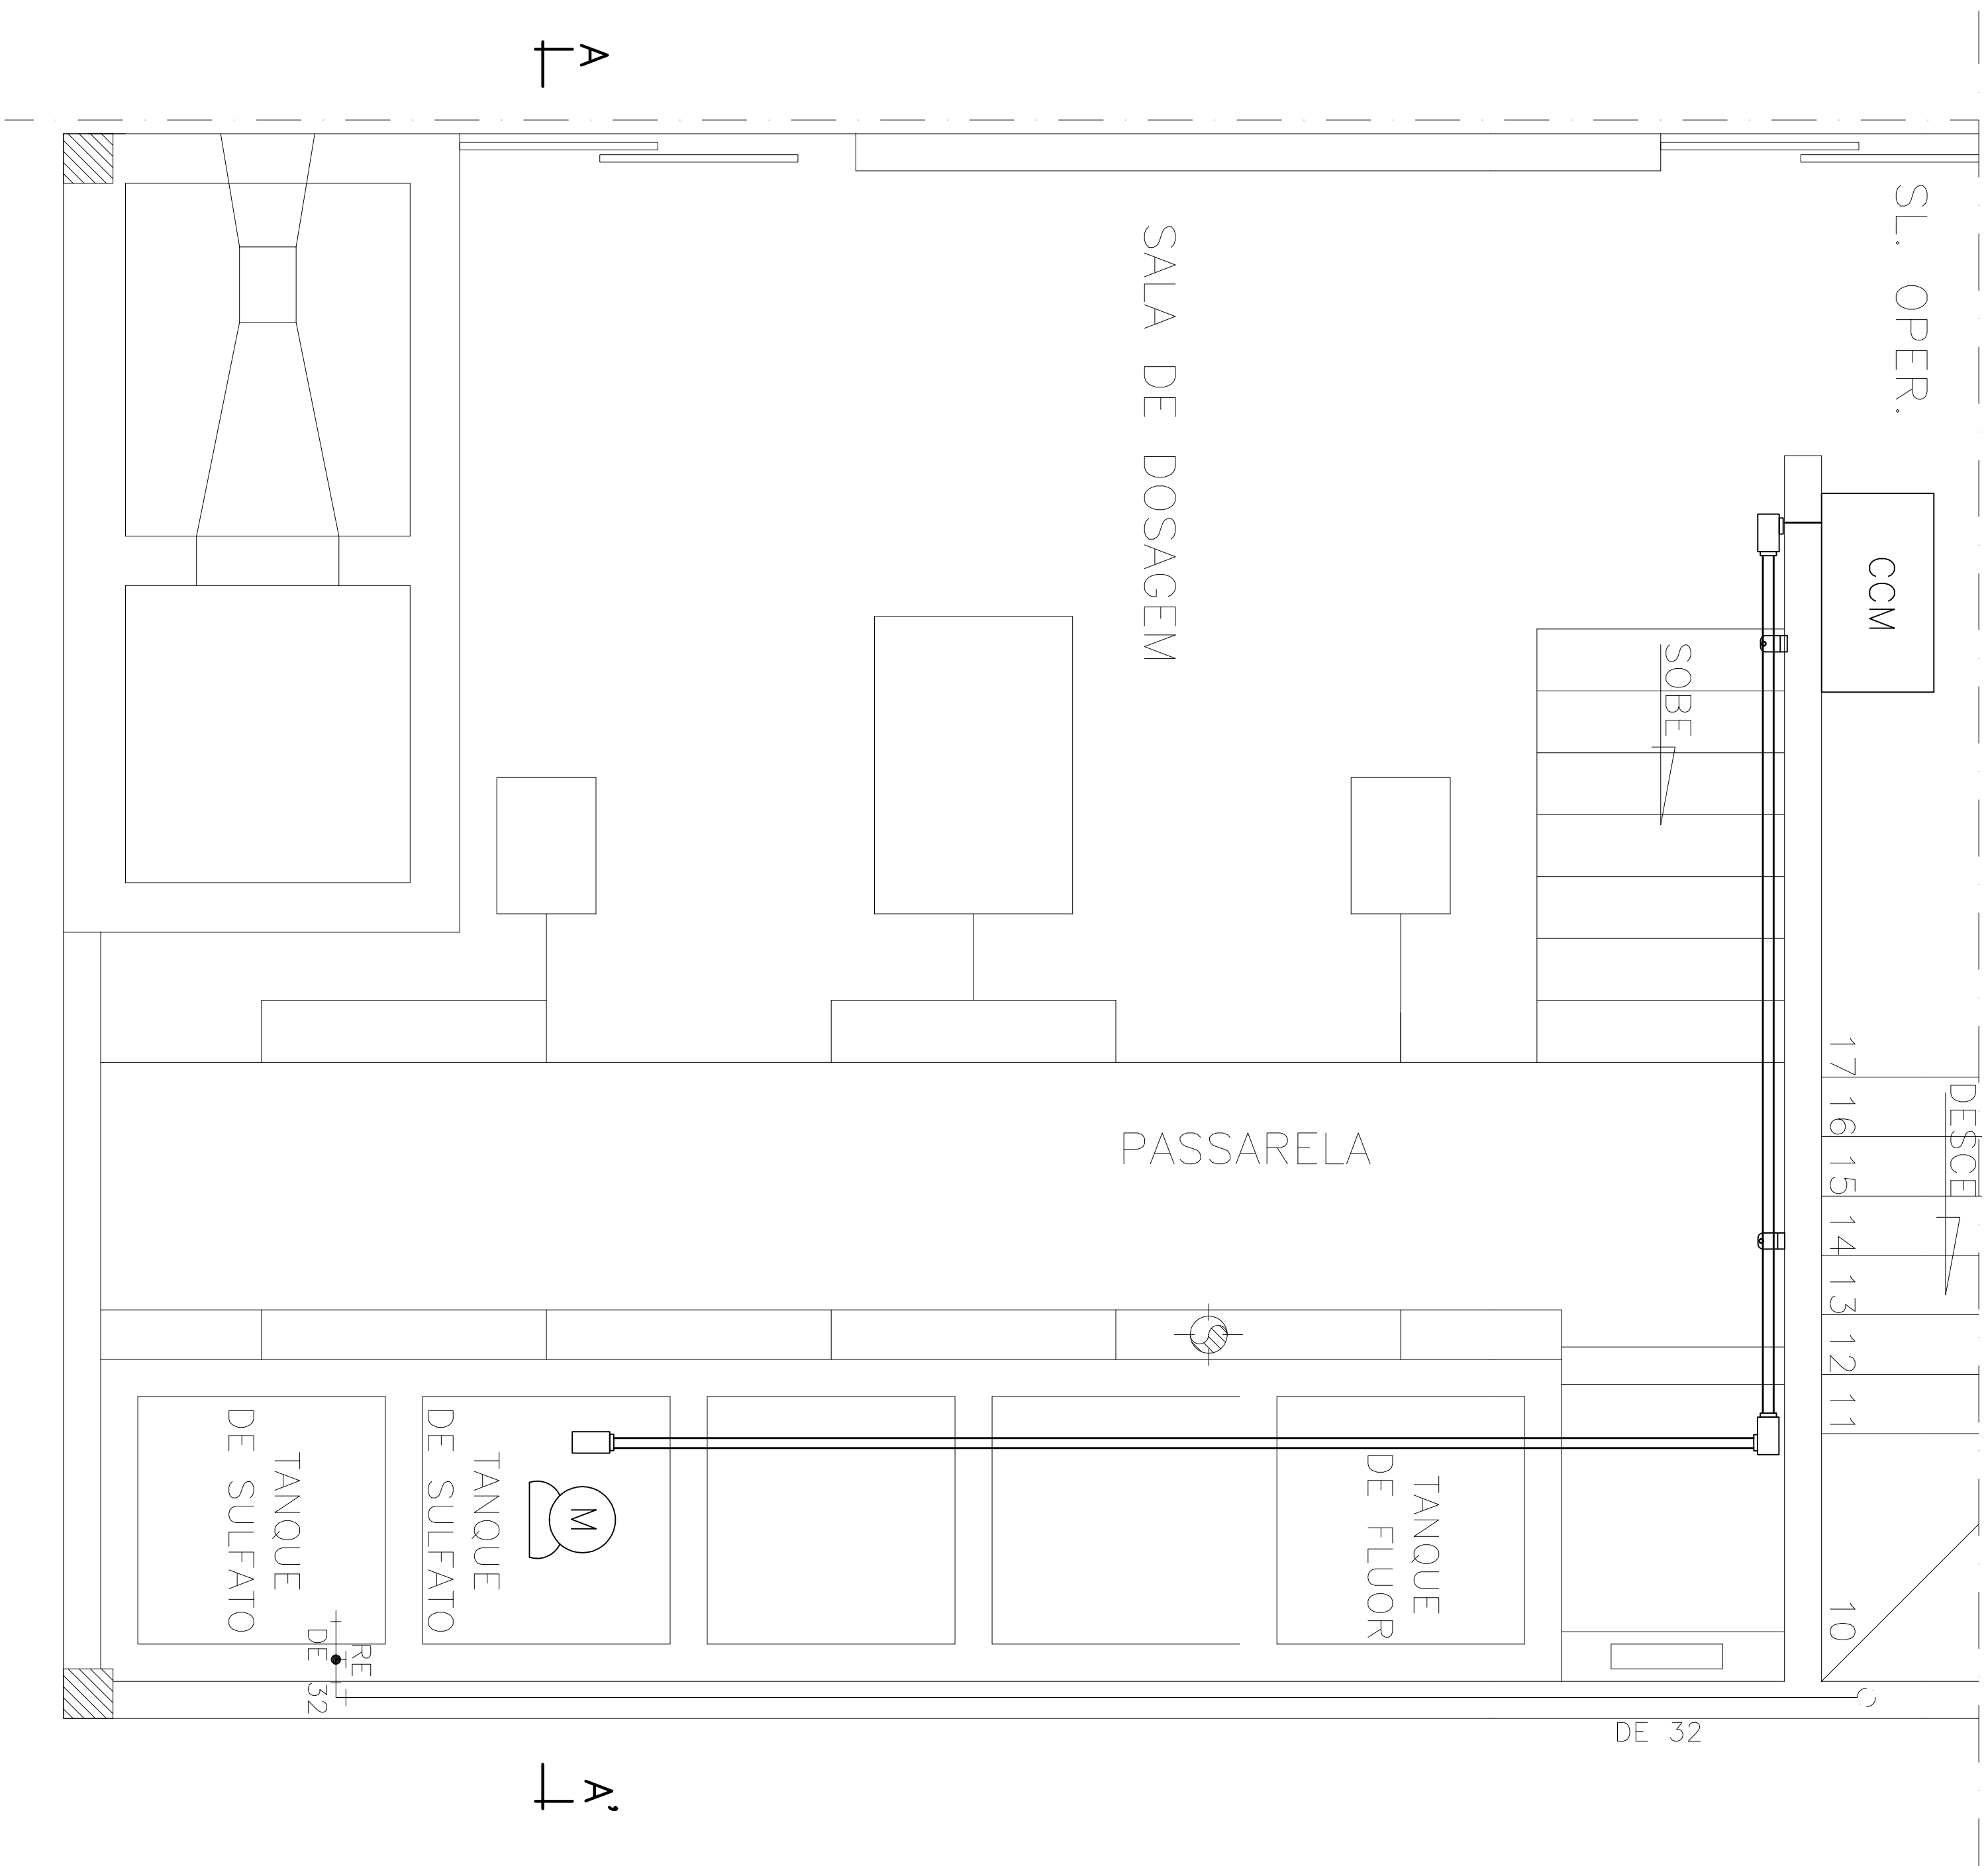


COR	ESP.
1	0,08
2	0,15
3	0,20
4	0,30
5	0,40
6	0,50
7	0,60

CORTE AA:
ESC.: 1:20

ELÉTRICO – PAV. SUPERIOR
SISTEMA DE DOSAGEM DE SULFATO
ESC.: 1:50

[illegible]