



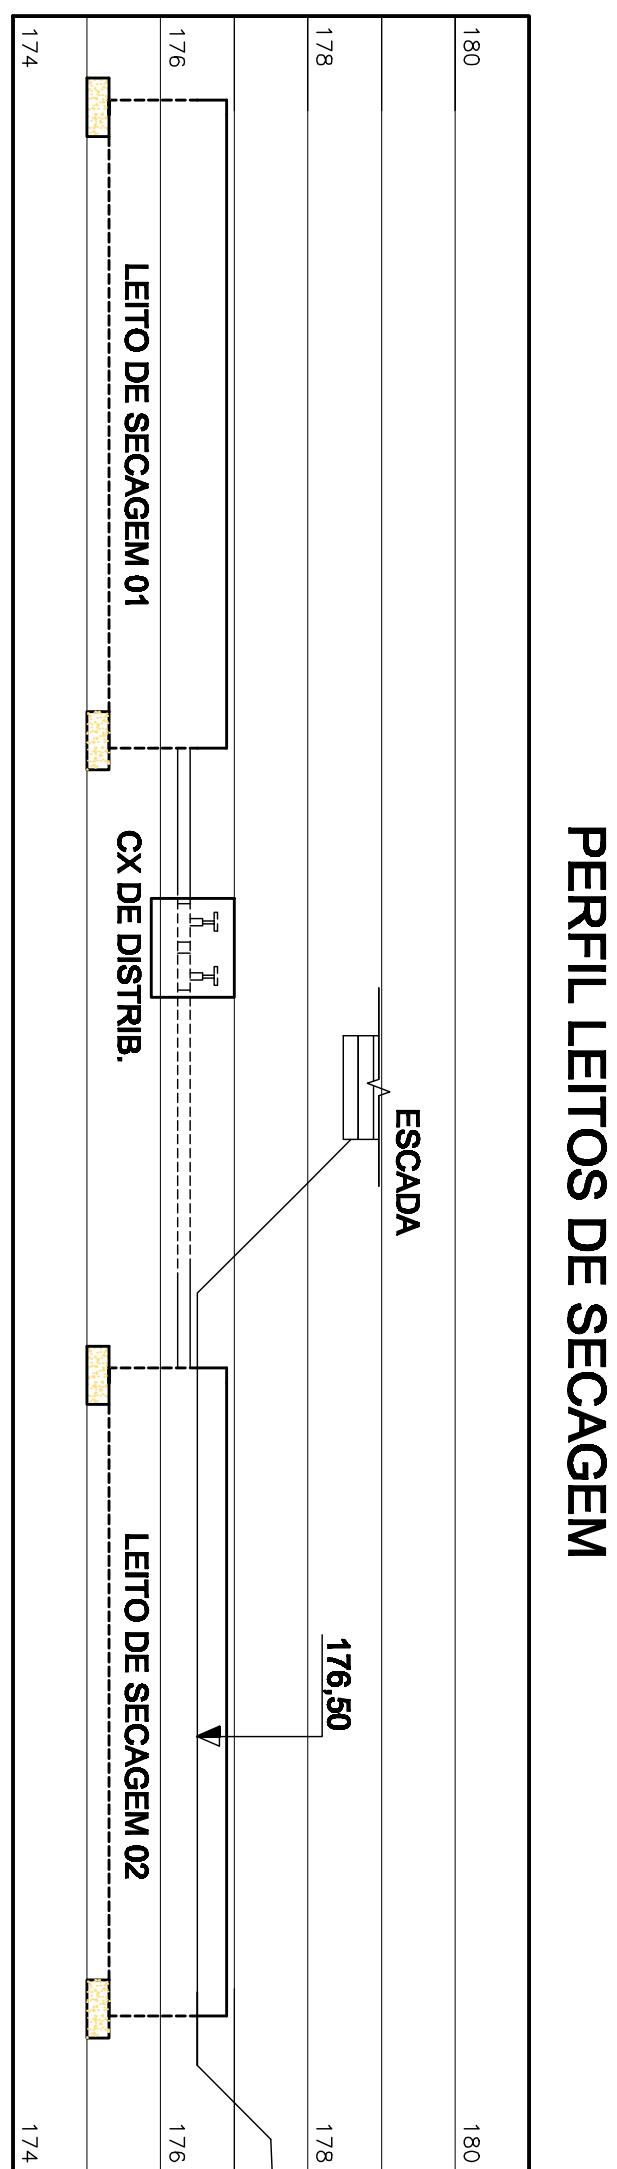

RELATÓRIO DE MATERIAL – INTERMEDIÁRIOS			
ITEM	DISCRIMINAÇÃO	MAI.	QUANT. UNID.
		DN	
01	TUBO EB 844	PVC	36,00
02	CURVA 22"	PVC	150
03	CURVA 80"	PVC	150
04	VALVULA DE 6AV. O FLANGE, CÂMERA DE BOMBA, CORPO OUTILHO E CONJUNTO, TIPO BUNO 22" - PN10	FP-P	150
05	TÉ COM FLANGE - PN10	FP-P	02
06	TUBO EB 844	FP-P	140,00
07	CURVA 80"	PVC	300
08	CURVA 48"	PVC	300
09	EXTREM. FLANGE BOLSA O JUNTA ELAST. JOSE PN10	FP-P	150
10			03
11			
12			
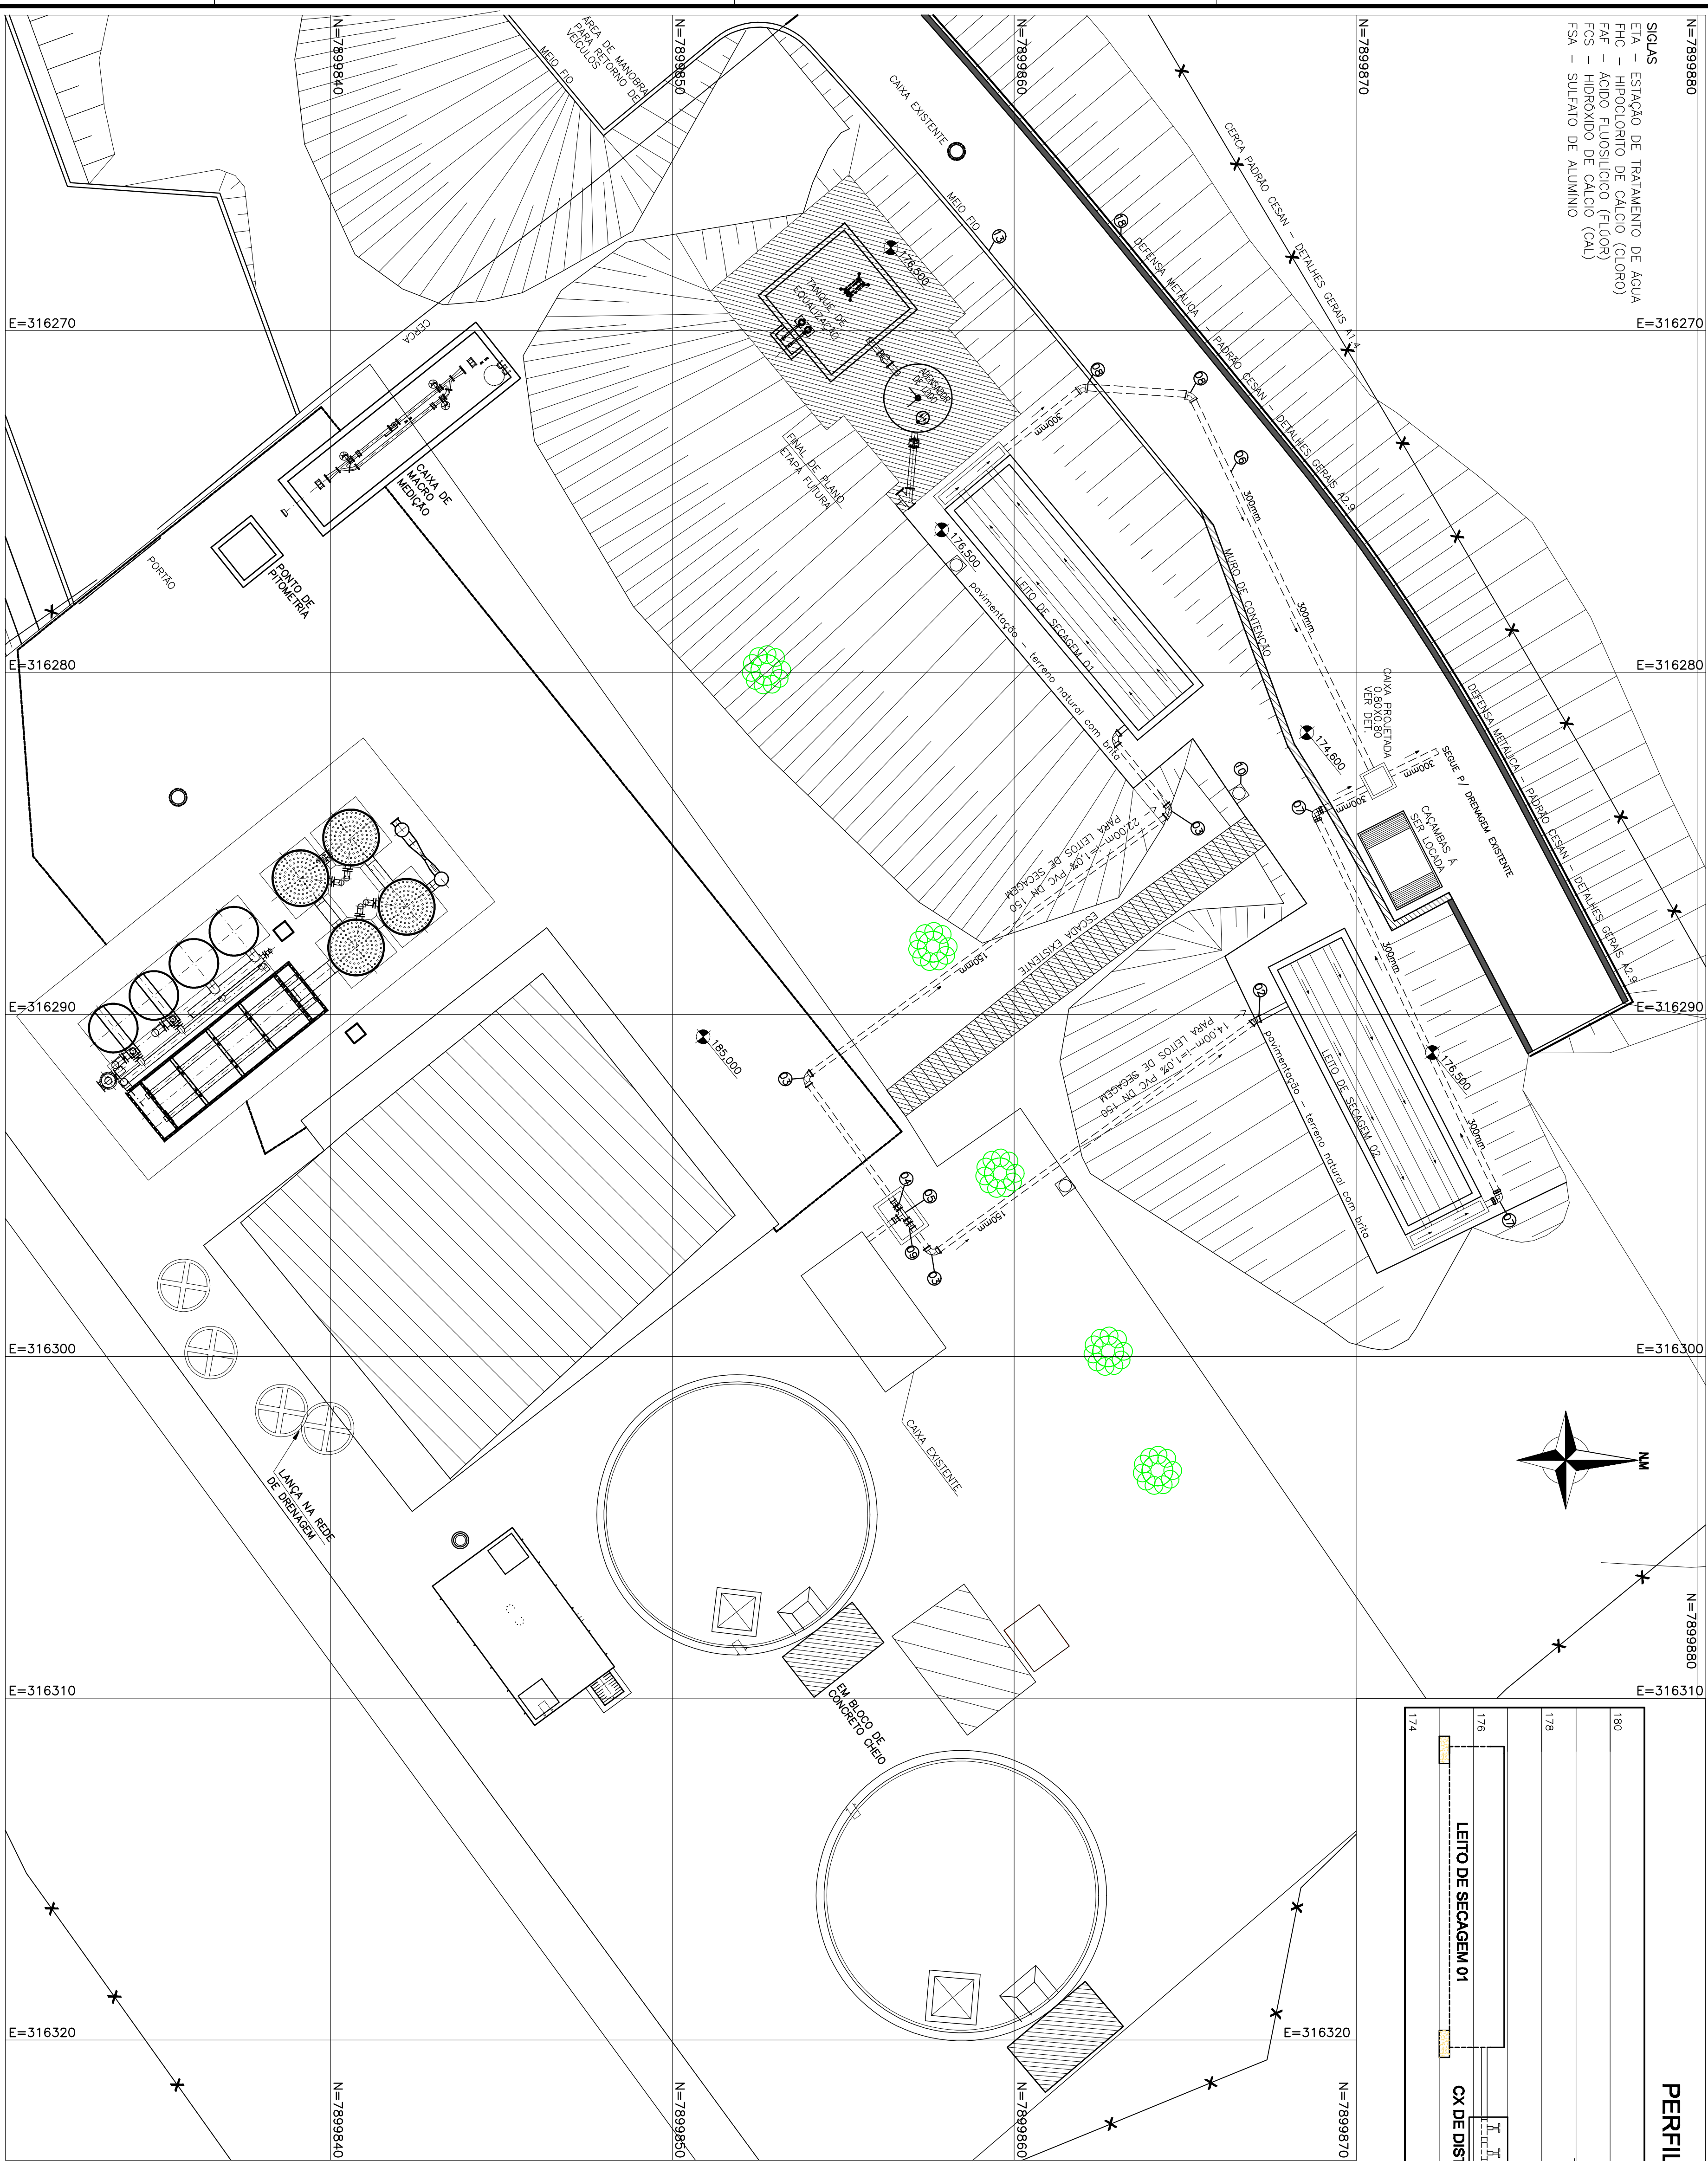