


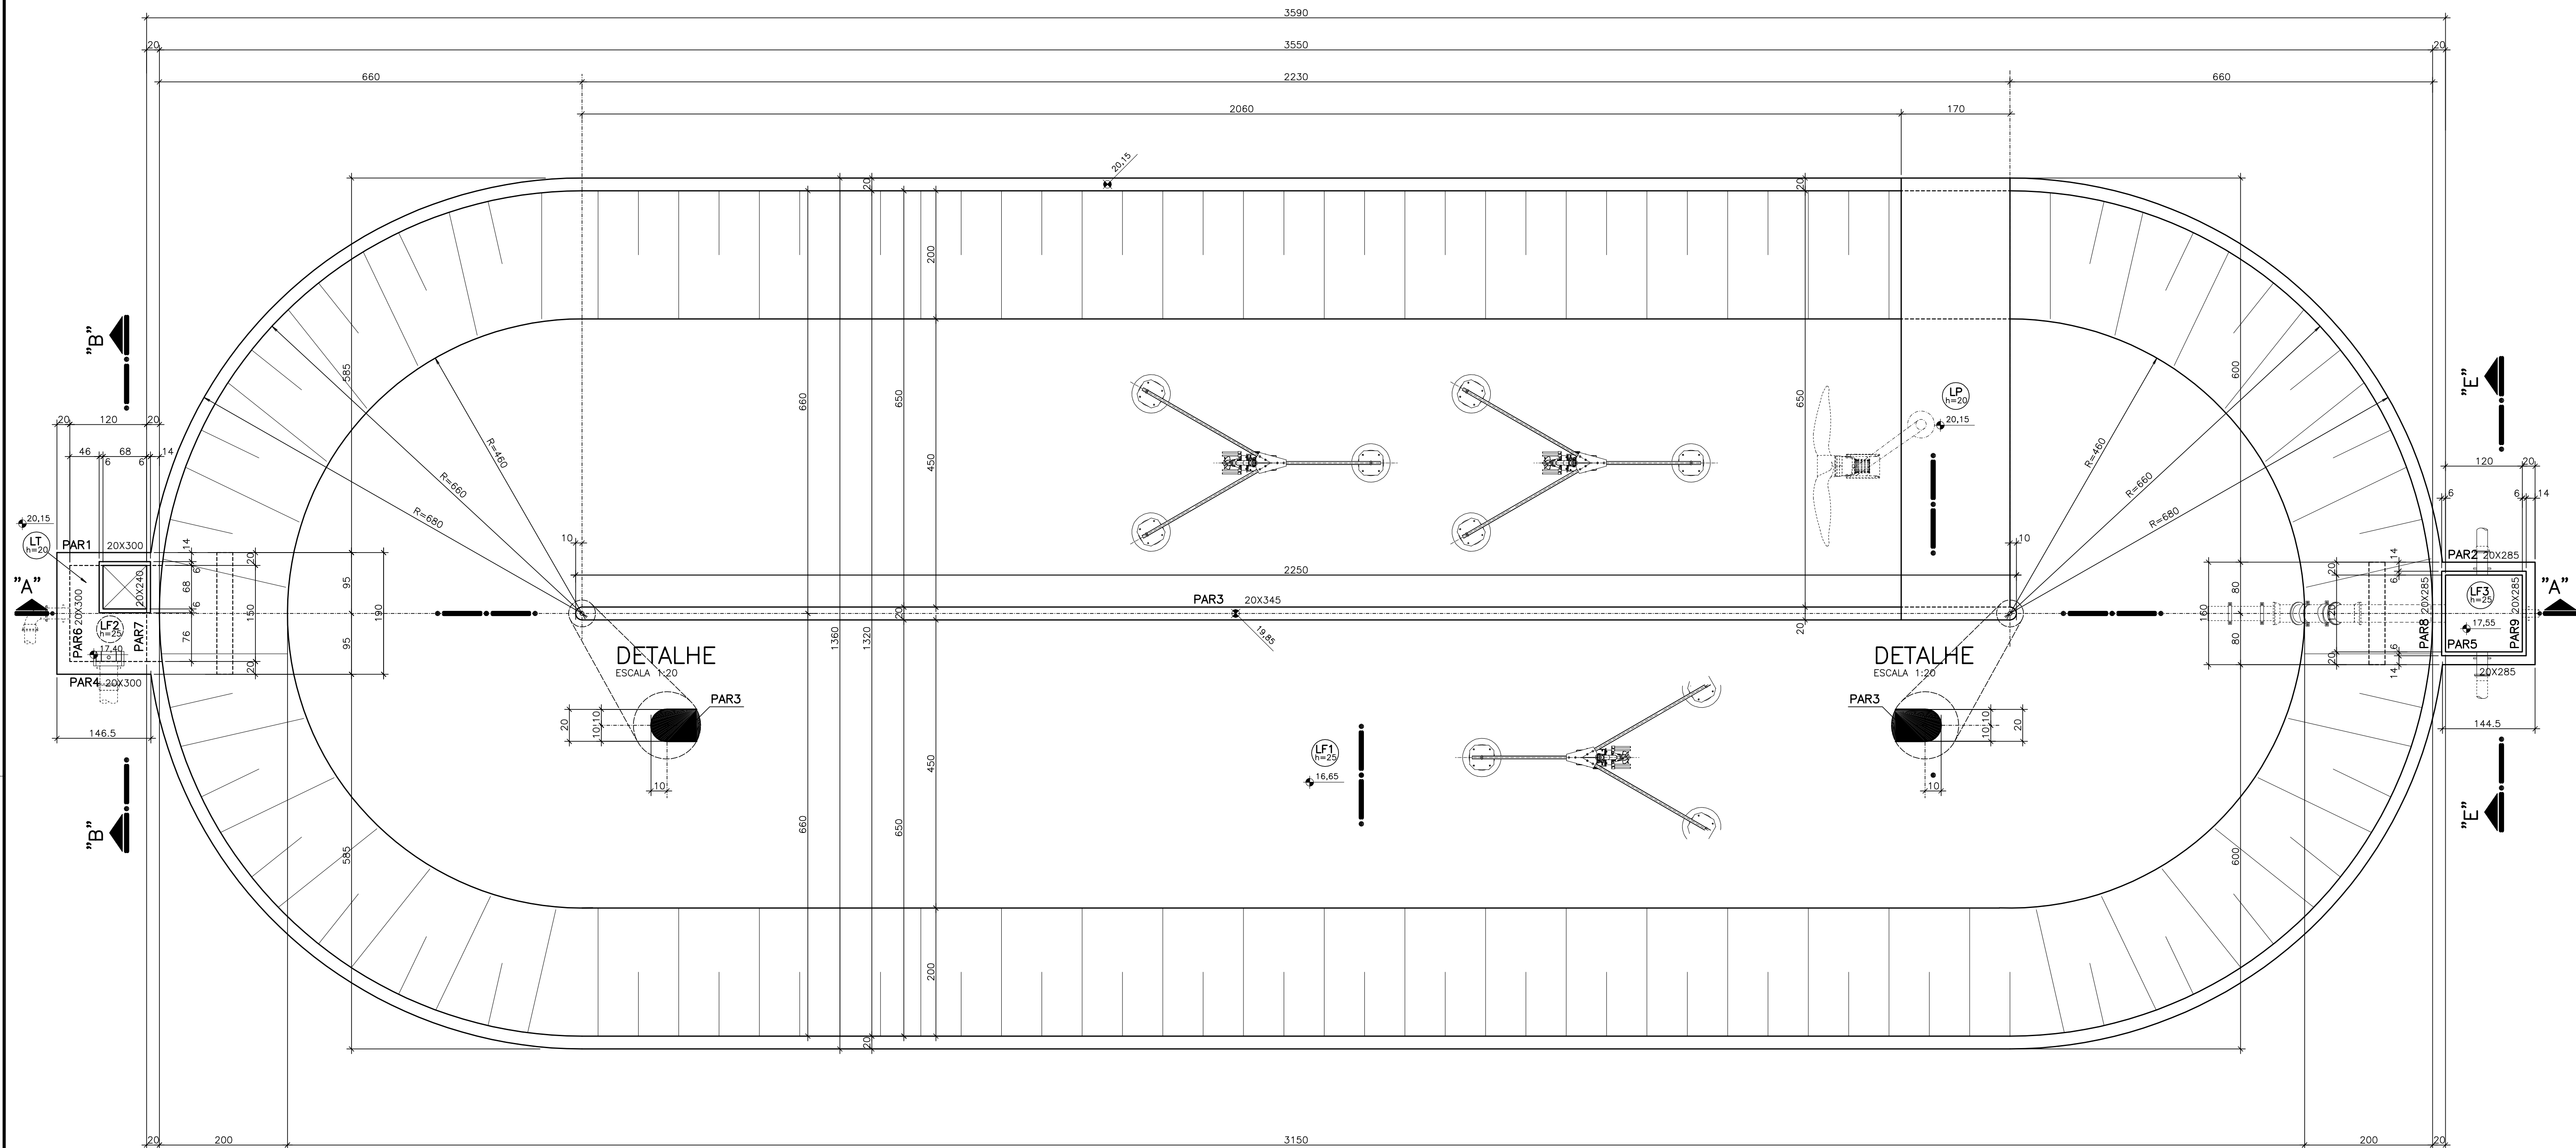

MATA JUNTA

VEDACIT 022 OU SIMILAR
C=74,00m

20

CONCRETAR COM O FUNDO.

ANTES DA CURA TOTAL
LIMPAR A SUPERFÍCIE
COM HIJÓ - JATEAMENTO

RESUMO DOS MATERIAIS (TOTAL)		
DIVISÃO	ÁREA DE FORMAS (m2)	VOLUME DE CONCRETO (m3)
LAJES	156,27	159,53
PAREDES	225,44	22,53
TOTAL :	381,71	182,06

PENA	ESP.
01	0.10
02	0.20
03	0.30
04	0.40
05	0.50
06	0.60
07	0.70
08	0.01
09	0.90
10	1.00
11	0.20
12	0.20
13	0.20
14	0.20
15	0.20
16	0.20
17	0.01

[illegible]