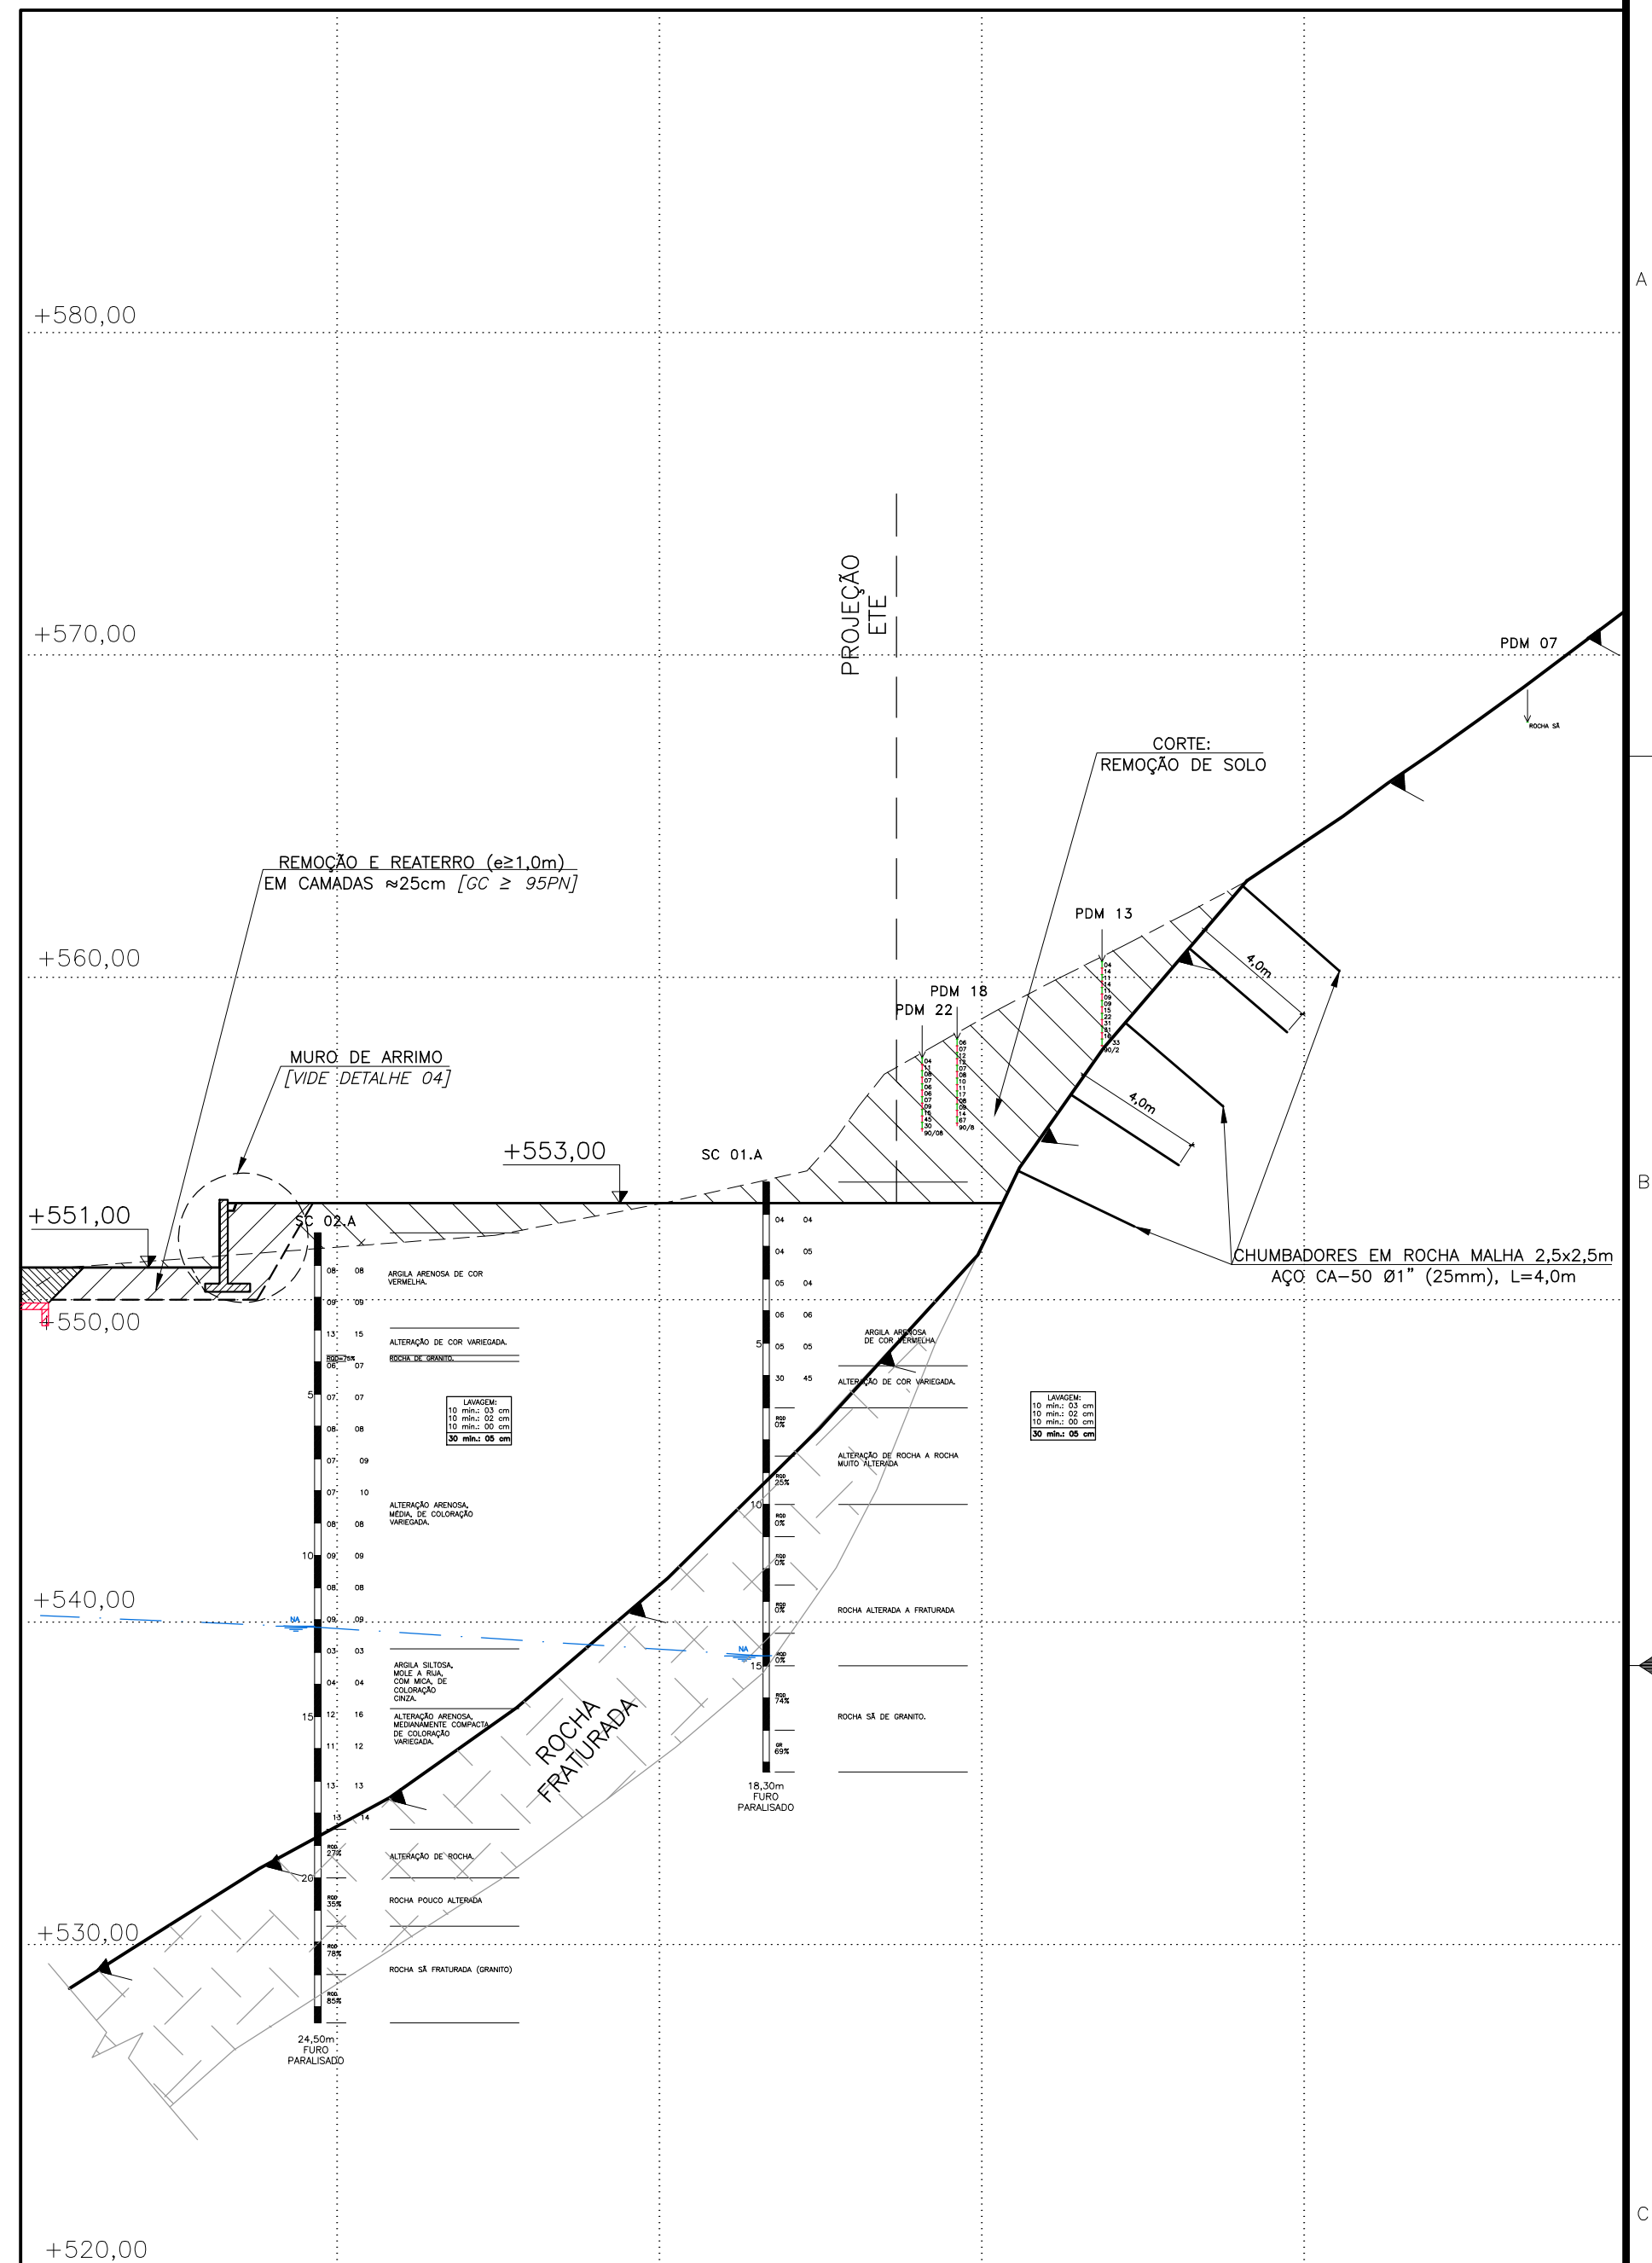
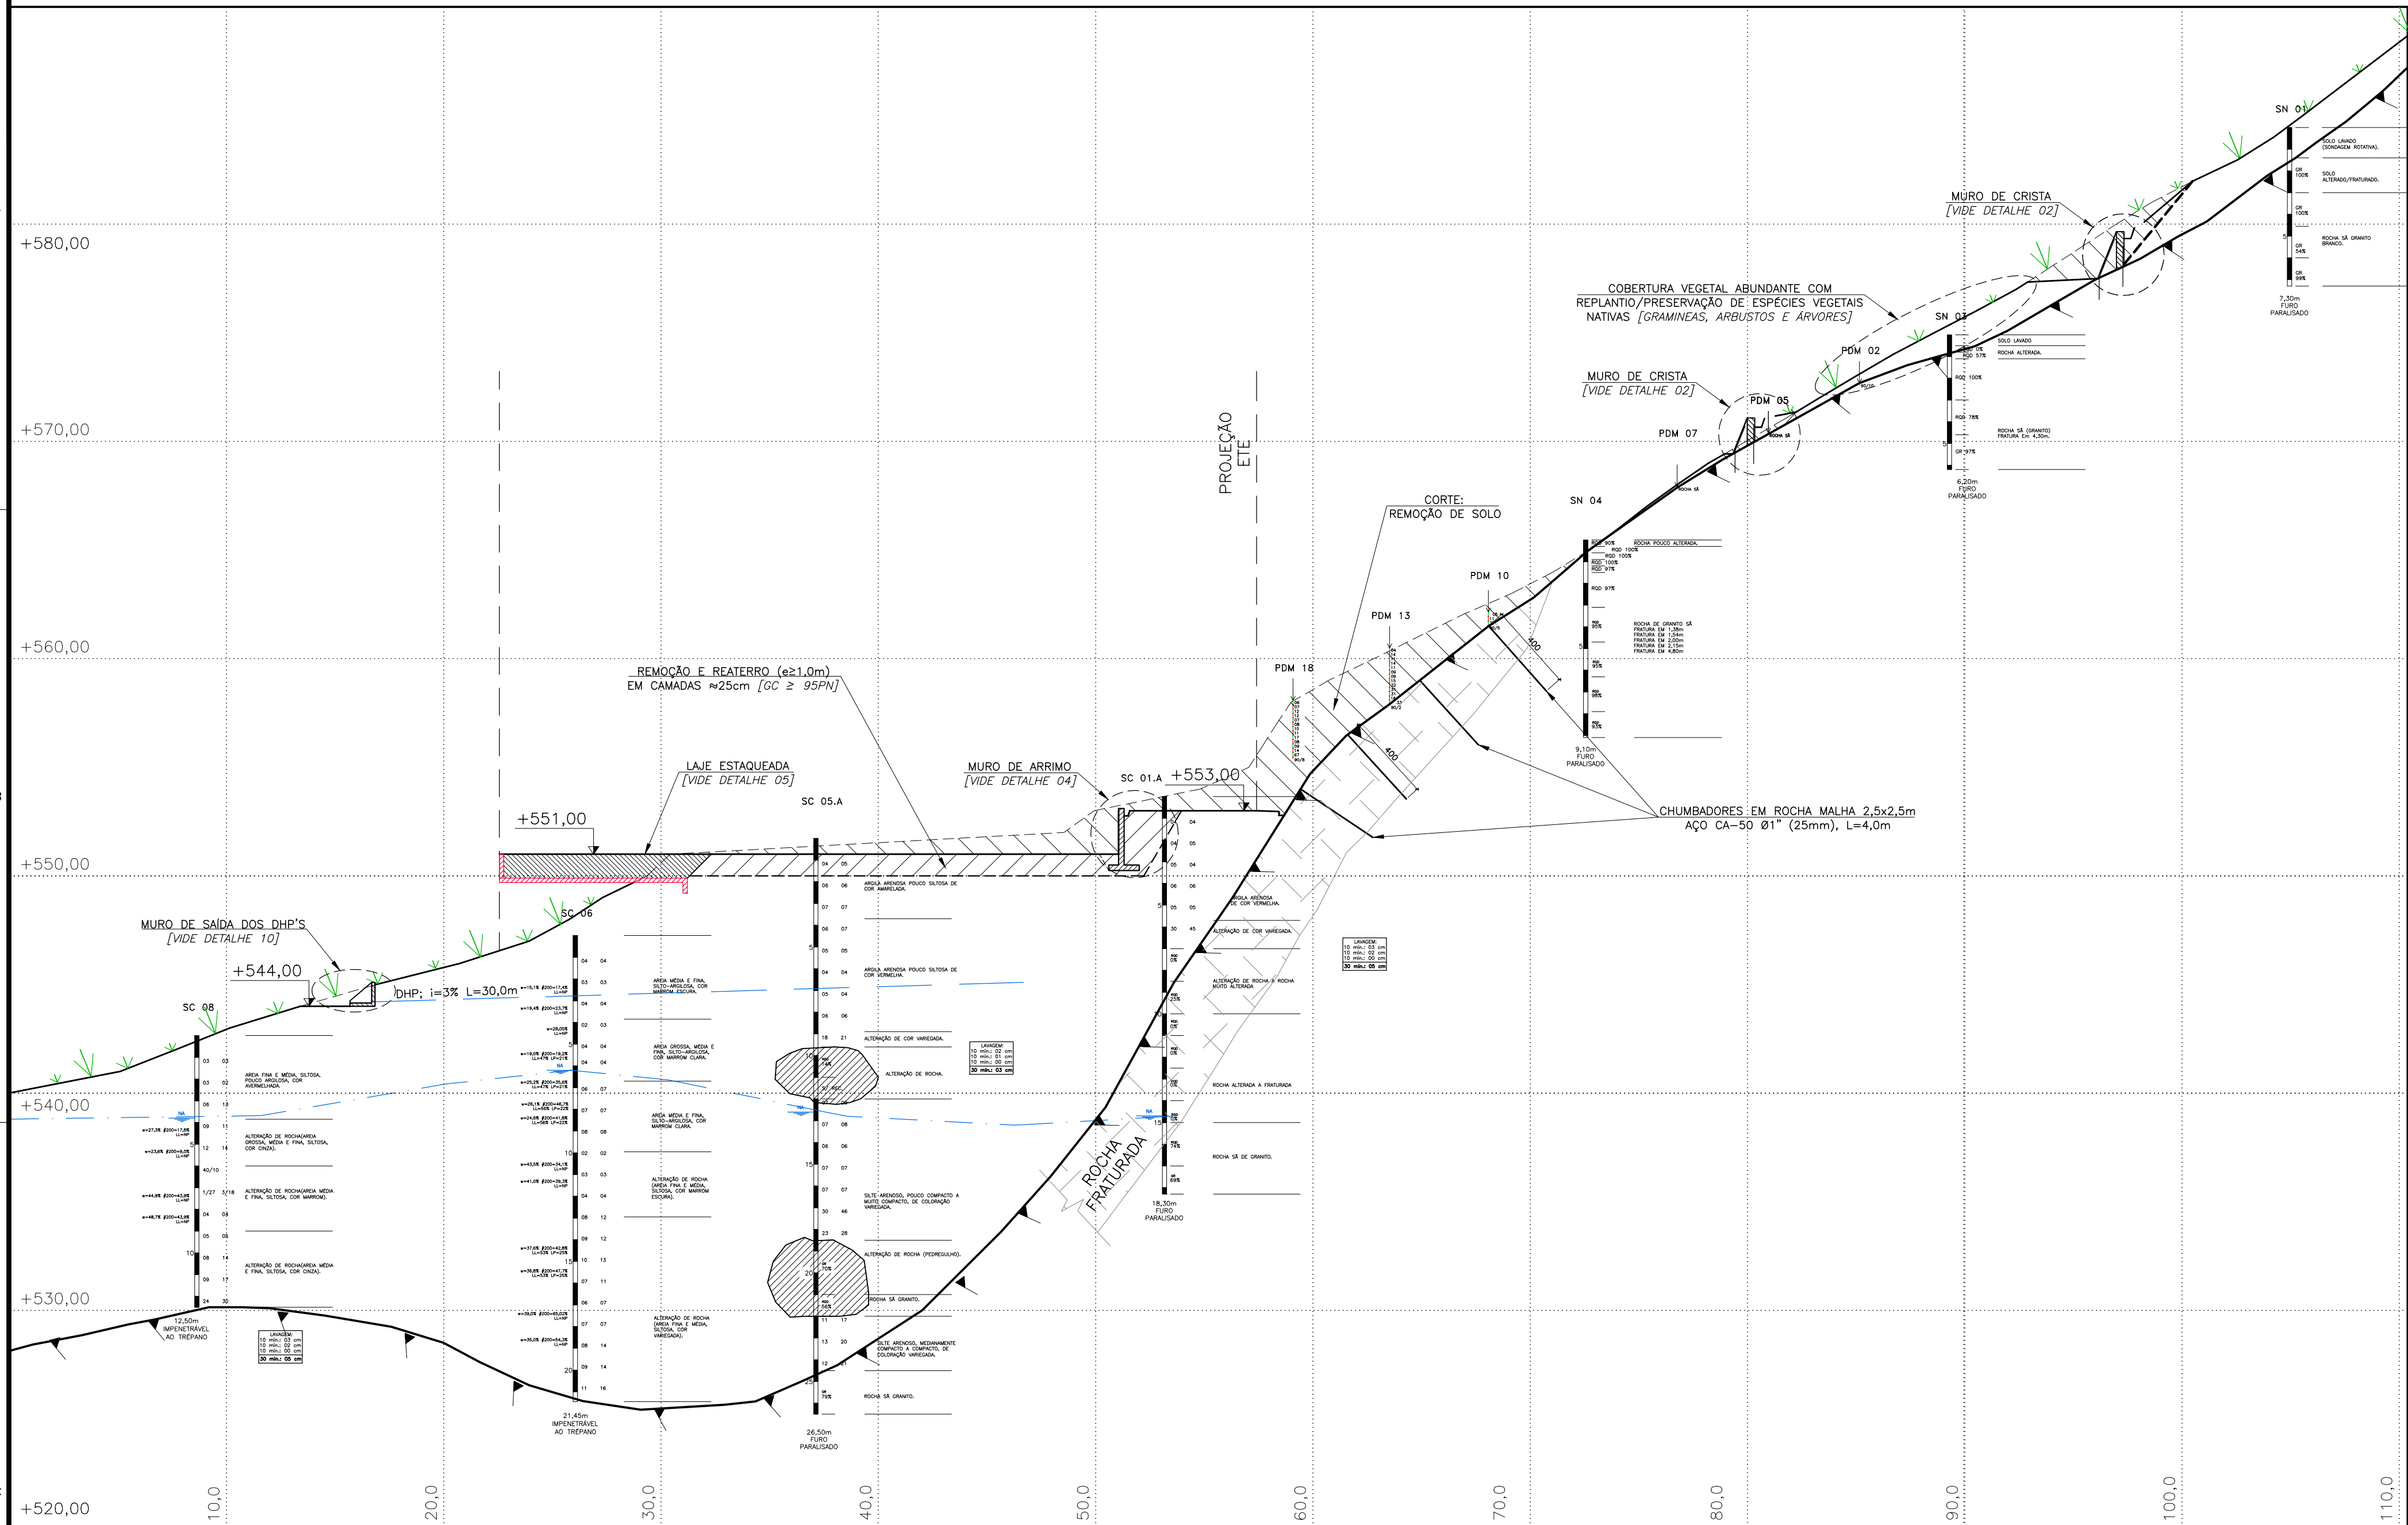


SEÇÃO 01
ESC.: 1/200

SEÇÃO 01A
ESC.: 1/200

[illegible]