


10

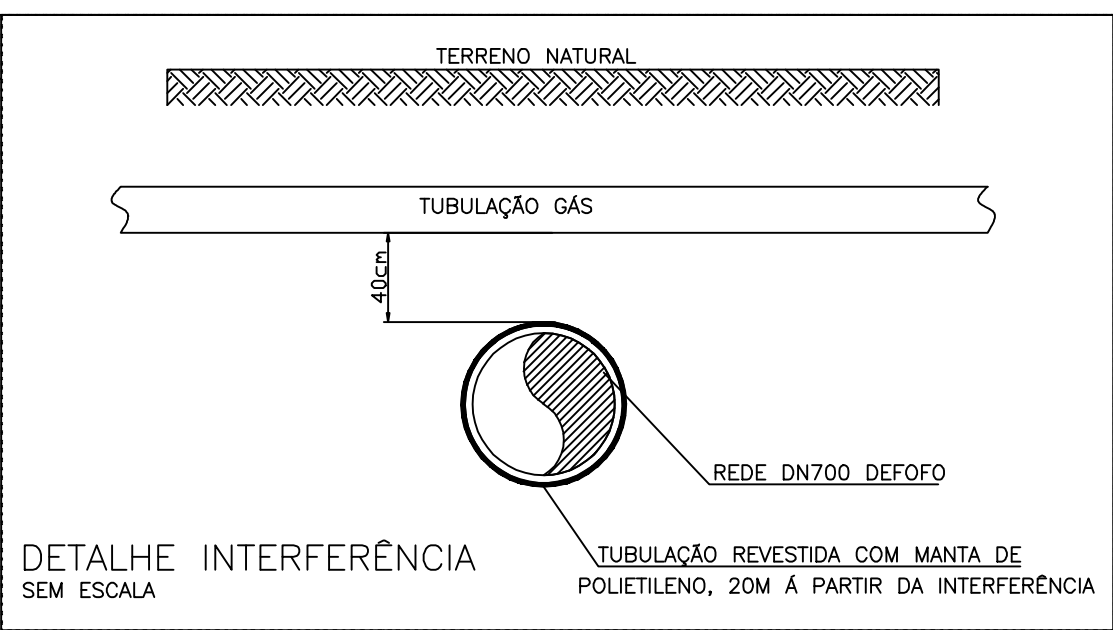



	ADUTORA DE ÁGUA TRATADA DN 500
	ADUTORA DE ÁGUA TRATADA DN 700
	ADUTORA DE ÁGUA TRATADA DN 900
	GASODUTO
	TERRENO
	VENTOSA
	DESCARGA

- 1 - PARA DETALHE DAS DESCARGAS E VENTOSAS, VER DES. N° 0876.DS.02.H.010 E 011.
- 2 - POR EXIGENCIA DO DER-ES, O RECOBRIMENTO MINIMO DA ADUTORA, PROJETADA NO TABULEIRO DA PISTA DE ROLAMENTO, É DE 1,50m.
- 3 - PARA DETALHE DE RECOMPOSICAO LONGITUDINAL, VER PRANCHA 04/10.

ESC. : 1:2000

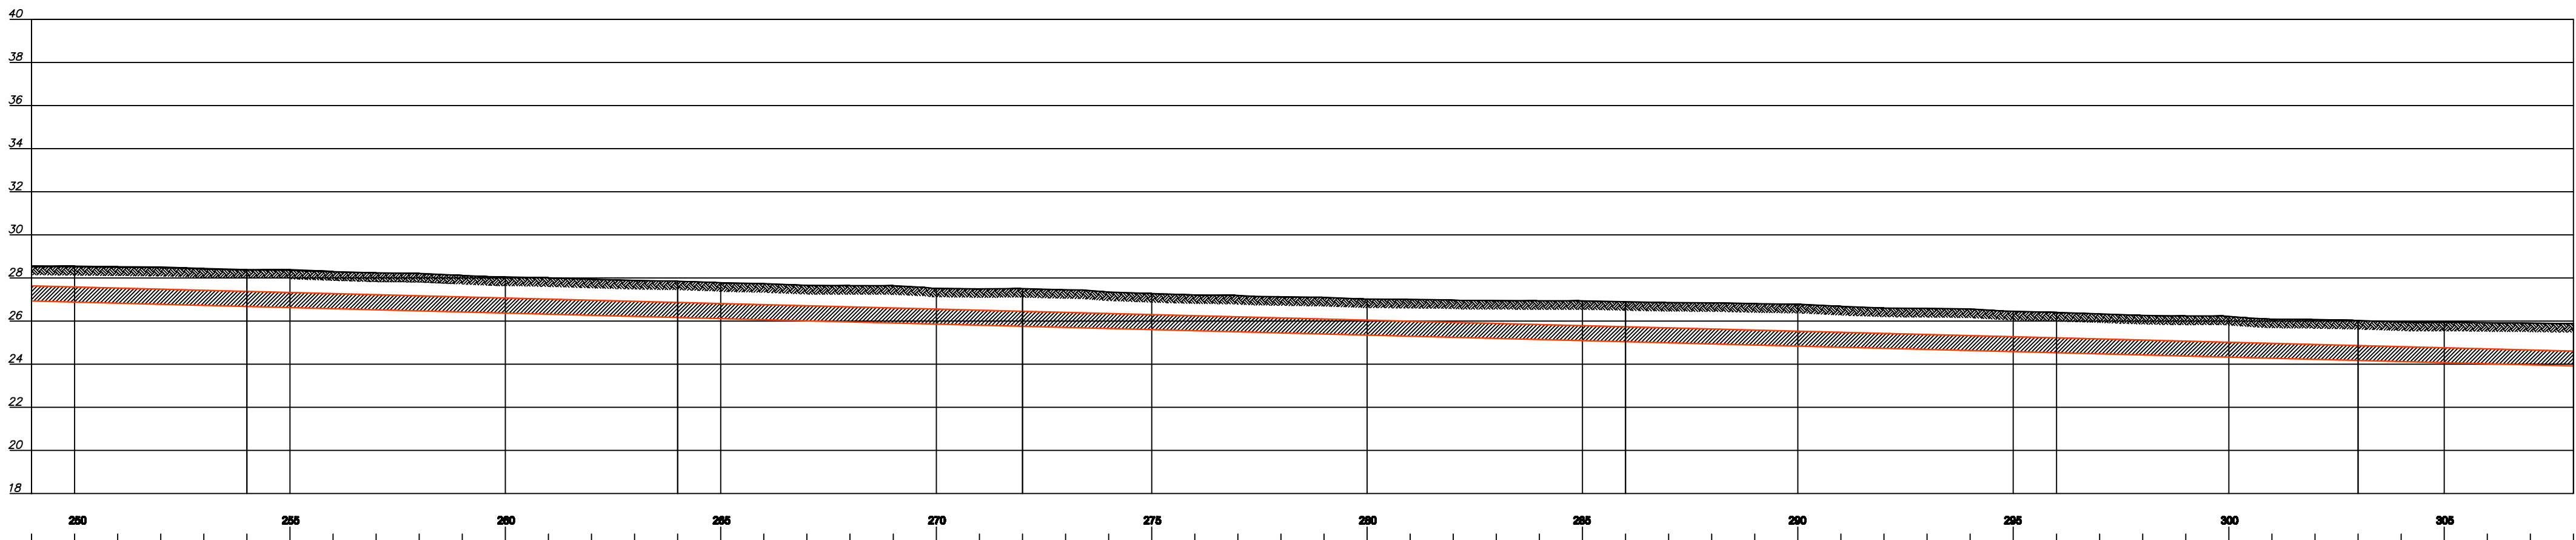

ESTACAS (m)		254+000	254+000	272+000	288+000	298+000	303+000
DISTÂNCIA PARCIAL (m)		200,00	180,00	280,00	200,00	140,00	
DESENVOLVIMENTO INCLINADA (m)		200,08	180,08	280,08	200,08	140,08	
DECLIVIDADE (%)		0,28	0,28	0,28	0,28	0,28	
MATERIAL E DIÂMETRO		DN700mm PP3_EI					

ESC. HORIZ: 1:200
ESC. VERT: 1:200

[illegible]