


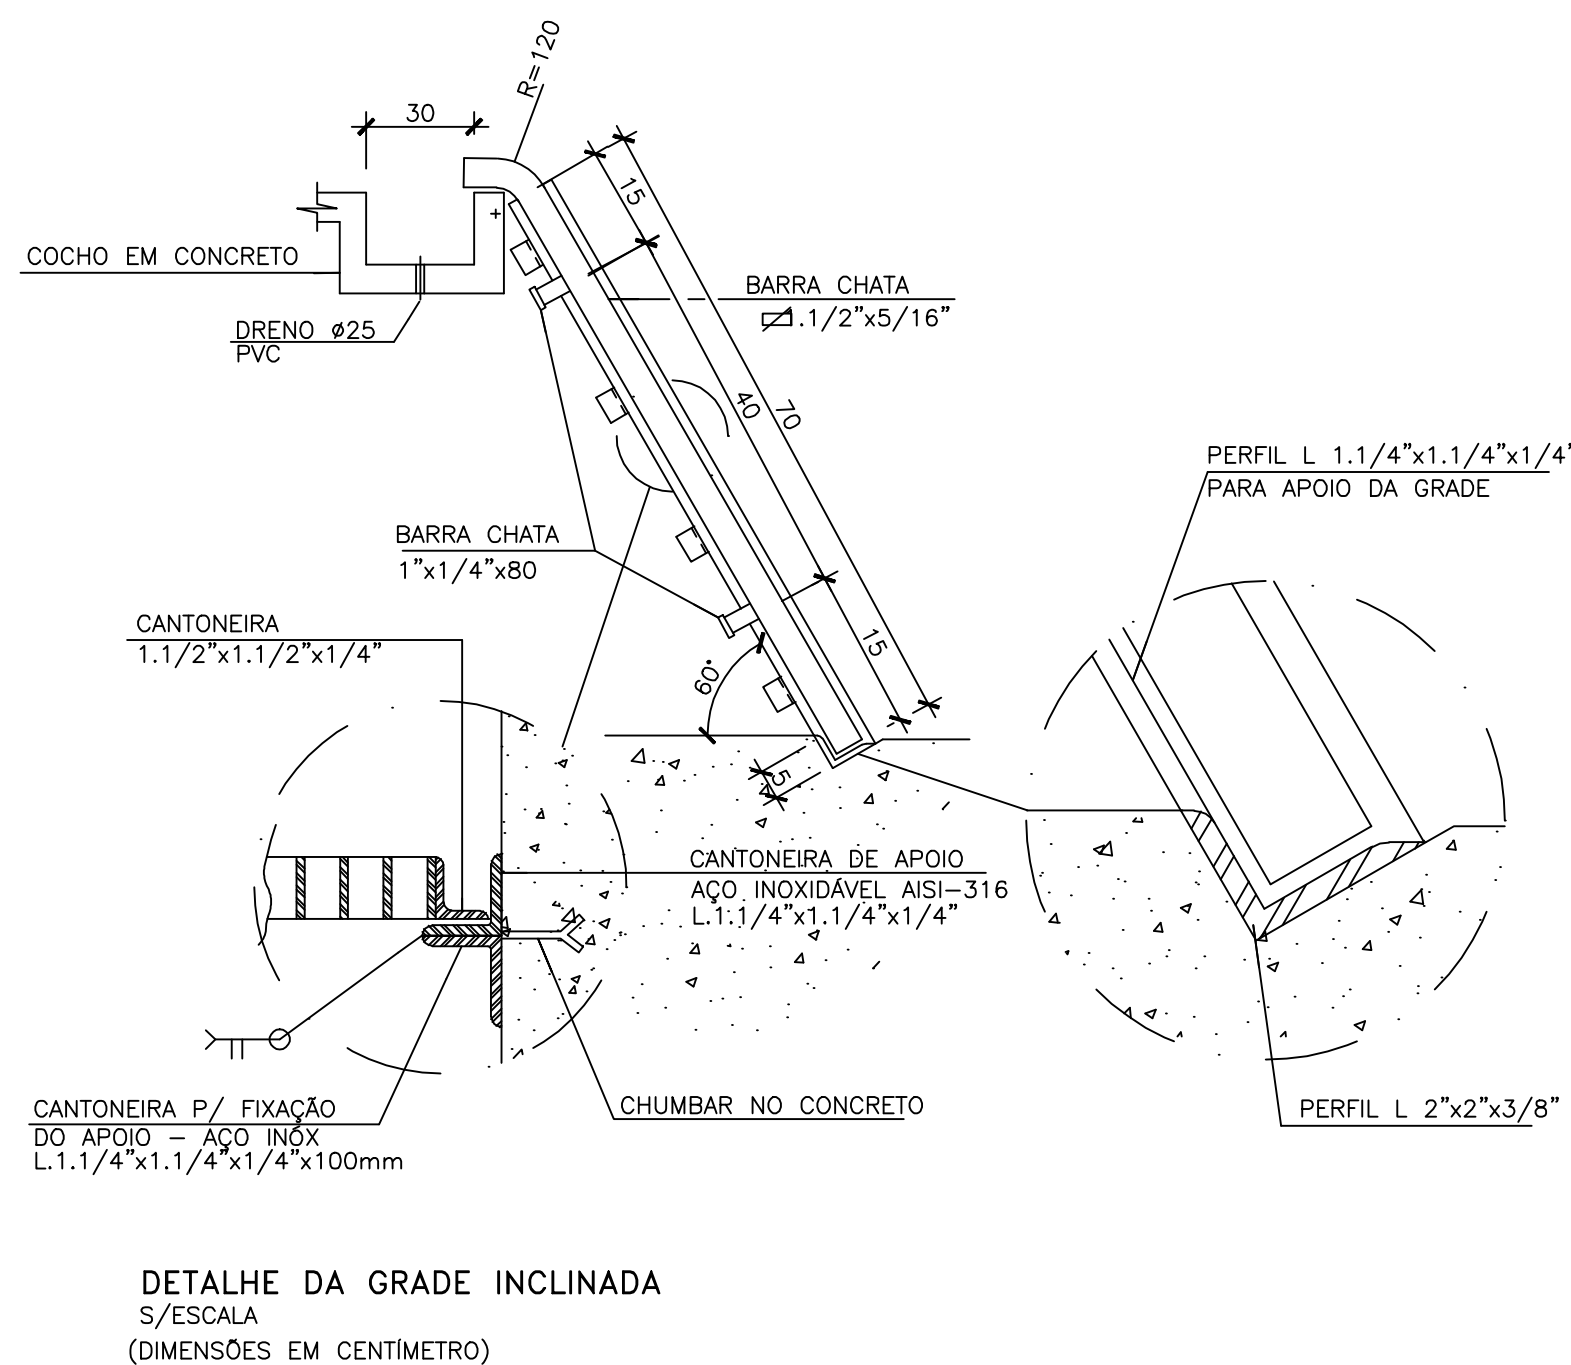

STOP-LOG

34 DA L.M.

PAREDE

PARAFUSO INOXIDÁVEL COM BUCHA

COMPORTA DE FIBRA DE VIDRO

ENCHIMENTO DE CONCRETO SIMPLES

PISO

CONCRETO ESTRUTURAL

10

300

DN

ENCHIMENTO DE CONCRETO SIMPLES

10

15

CONCRETO ESTRUTURAL






1- DIMENSÕES E ELEVAÇÕES EM METRO, EXCETO INDICAÇÃO CONTRÁRIA.