

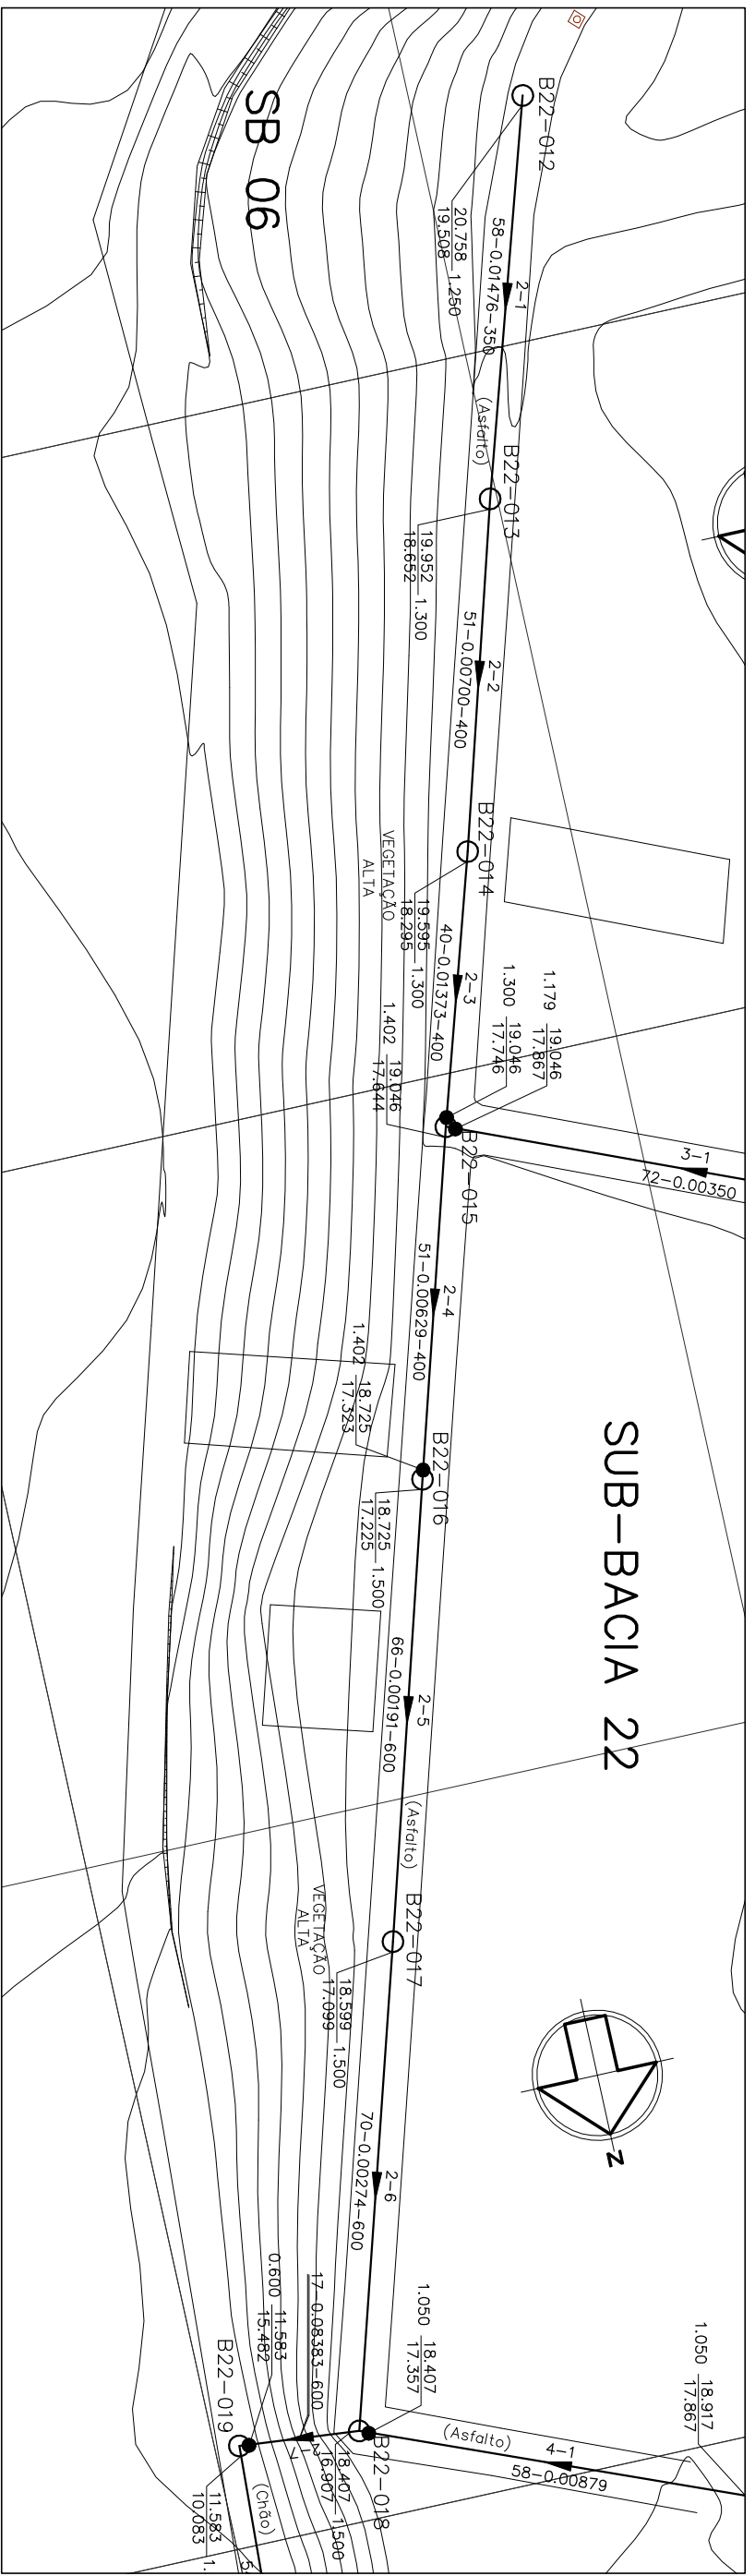


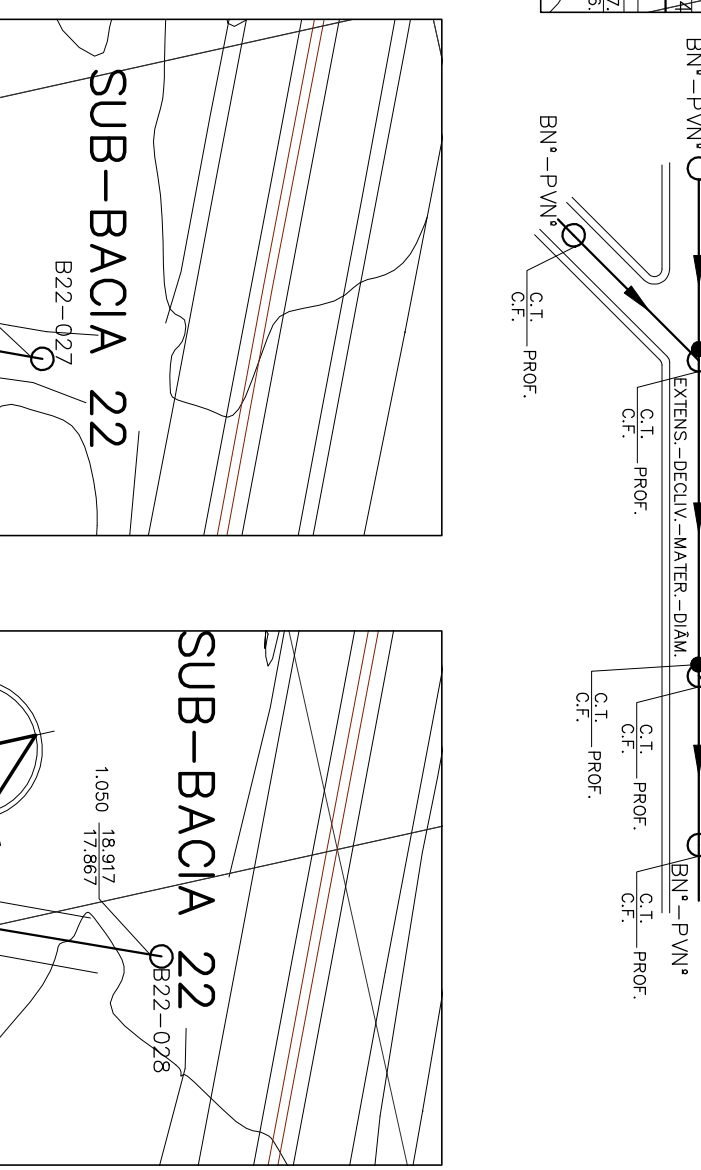

PLANTA BAIXA – COLETOR 2 (TRECHOS 1 A 6)

ESC: 1:1000

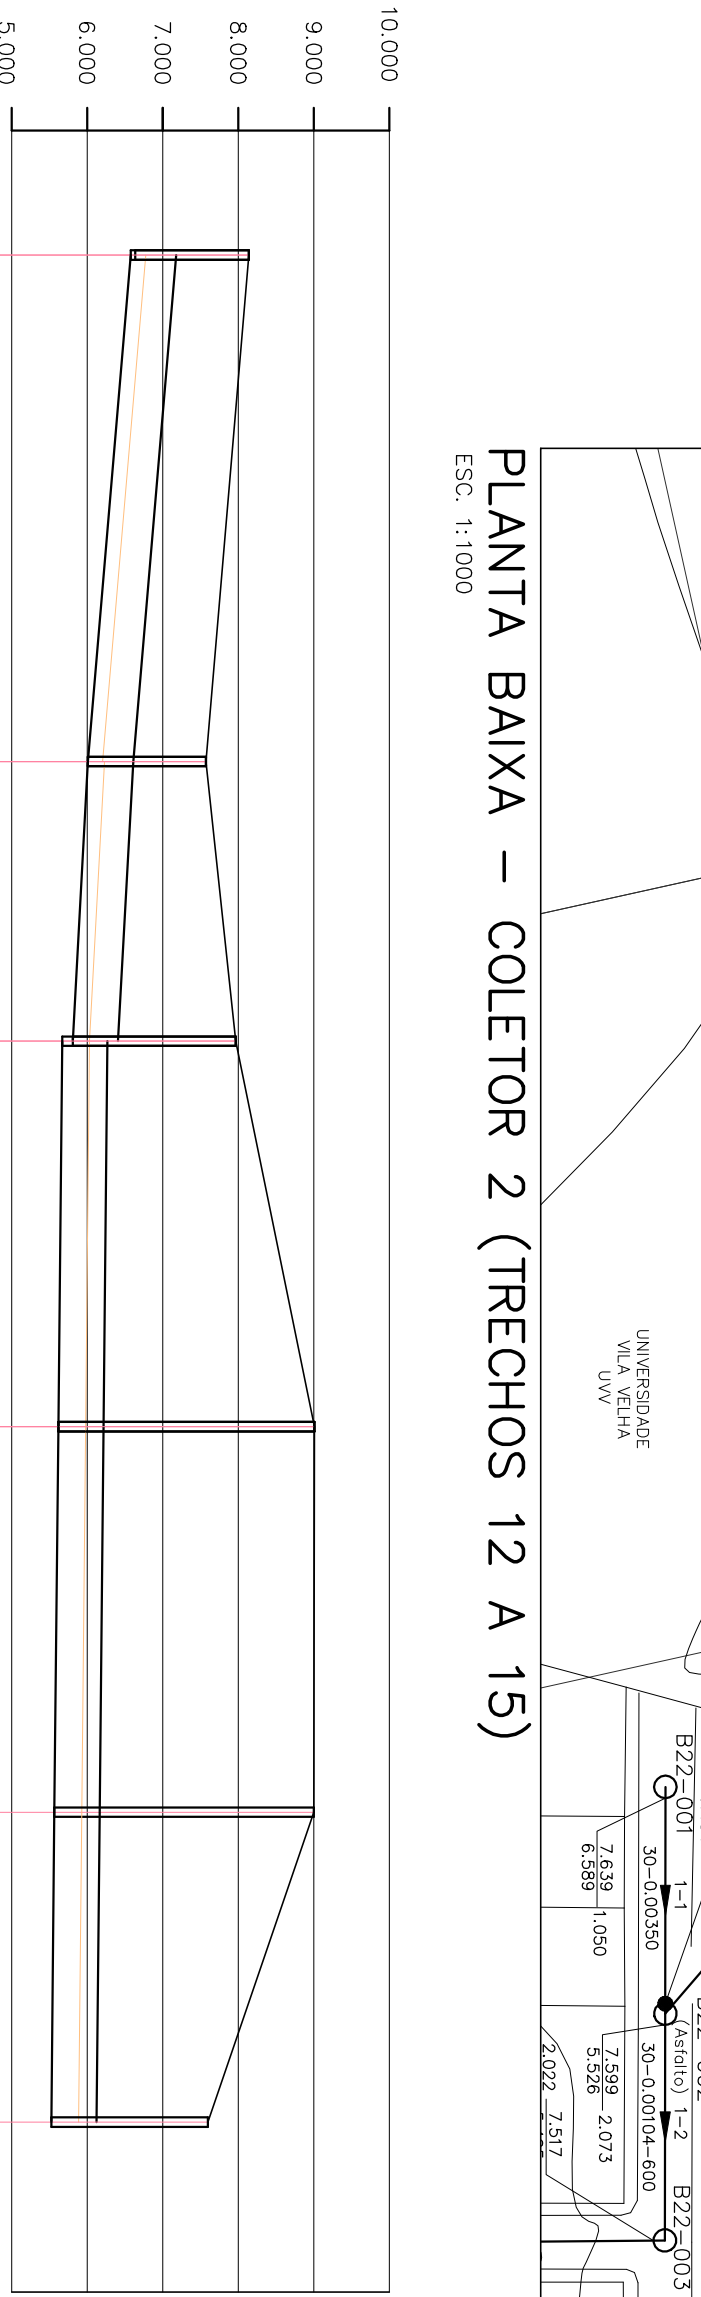

POÇO DE VISITA	B22-018	TO 5,399	B22-019	TO 5,399	B22-020	B22-021	B22-022	B22-023	B22-024	B22-025	B22-026	001-002
COTA DO TERRENO (m)	18,407	11,583	11,583	11,583	11,354	10,161	8,138	8,138	7,570	7,964	9,007	7,599
COTA DA GERARIZ INFERIOR (m)	16,907	10,083	10,083	10,083	9,854	8,661	6,638	6,638	6,010	5,809	5,618	5,526
PROFUNDIDADE (m)	1,500	1,500	1,500	1,500	1,500	1,500	1,500	1,500	1,560	2,155	3,389	2,073
TRECHO	2-7	2-8	2-9	2-10	2-11	2-12	2-13	2-14	2-15	2-16	2-17	2-18
MATERIAL	PVC	PVC	PVC	PVC	PVC	PVC	PVC	PVC	PVC	PVC	PVC	PVC


PERFIL – COL. 2 (TR. 7) PERFIL – COLETOR 2 (TRECHOS 8 A 10)

ESC: VERT: 1:100

ESC: VERT: 1:100

ESC: VERT: 1:100

ESC: VERT: 1:100

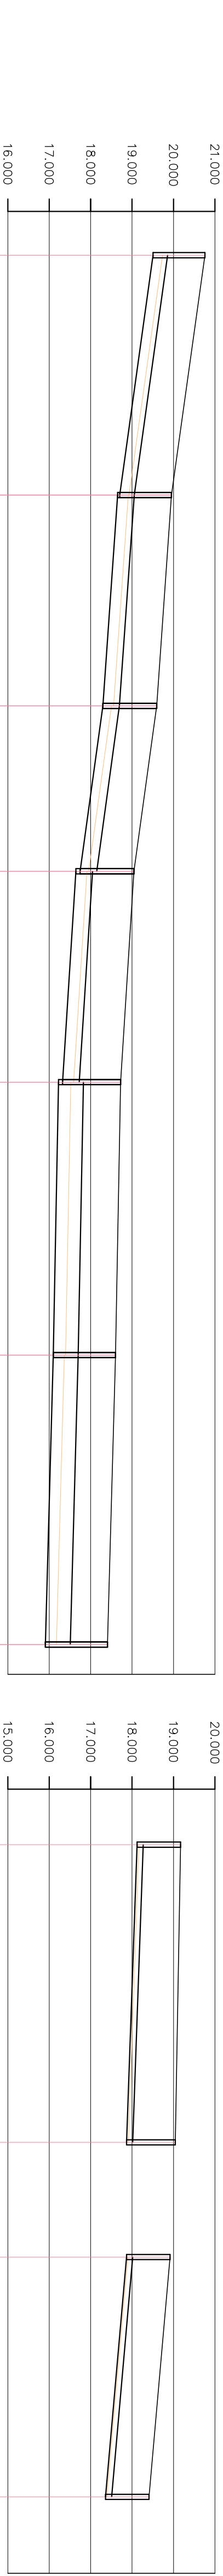

POÇO DE VISITA	B22-012	DC 0.050	B22-013		B22-014	DC 0.102	B22-015	DC 0.098	B22-016		B22-017	B22-018	B22-1000
COA DO TERRENO (m)	20.758	19.952	19.952		19.595	19.046	19.046	18.725	18.725		18.599	18.407	B22-018	B22-019	B22-020	B22-136	B	