

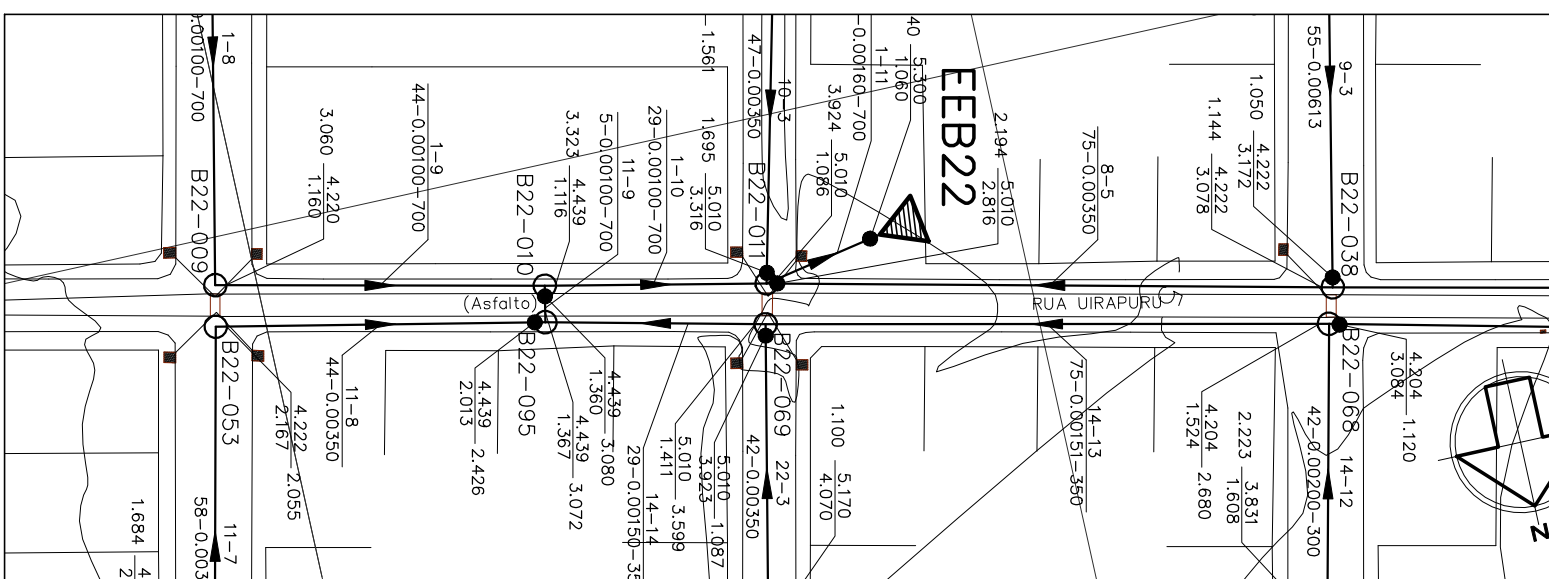
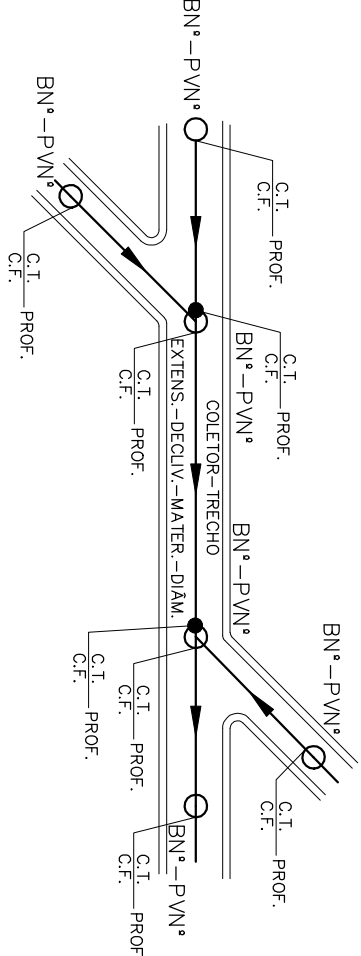


COR	ESP.
1	07, 0,1
2	07, 0,2
3	07, 0,3
4	07, 0,4
5	07, 0,5
6	07, 0,6
7	07, 0,25
8	07, 0,09
9	07, 0,15
10	146, 0,15
11	162, 0,15



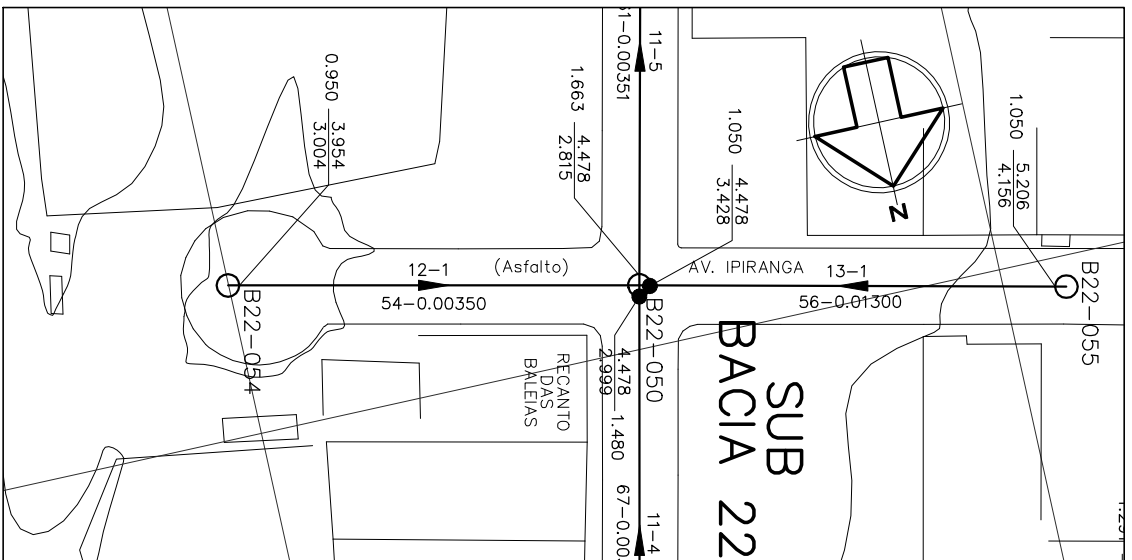

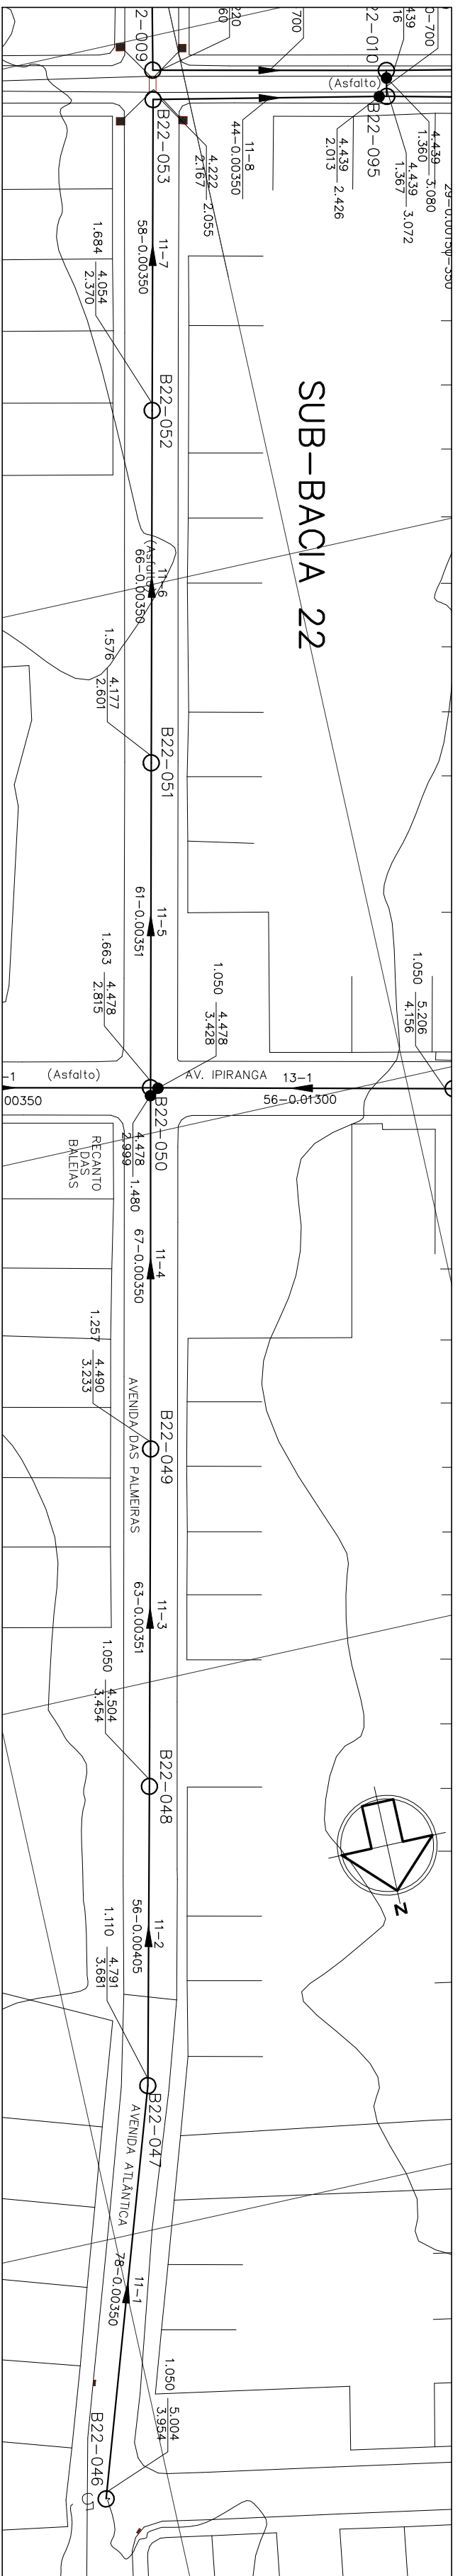

7.000

6.000

5.000

4.000

3.000

2.000

DEBAGELD D.N.320
6.000

DEBAGELD D.N.320
4.000

[illegible]

PERFIL - COLETOR 8
ESC.: VERT.: 1:100 / HORIZ.: 1:1000

PERFIL - COLETOR 21
ESC.: VERT.: 1:100 / HORIZ.: 1:1000

PERFIL-COL. 12
ESC.: VERT.: 1:100 / HORIZ.: 1:1000

[illegible]

PERFIL - COLETOR 11
ESC.: VERT.: 1:100 / HORIZ.: 1:1000

1000

1

1000



NOTAS:

- 1 - DIMENSÕES: ELEVÂÇÕES EM METRO, EXCETO NO INDICADO.
- 2 - NOS TRECHOS ONDE A REDE POSSUI RECOBIMENTO INTERIORE, A 0,90m, A MESMA DEVERÁ SER PROTEGIDA POR ENVOLVIMENTO EM CONCRETO, NA LARGURA DE (DIAMETRO+0,20m PARA CADA LADO) E ESPESURA DE 0,10m.
