



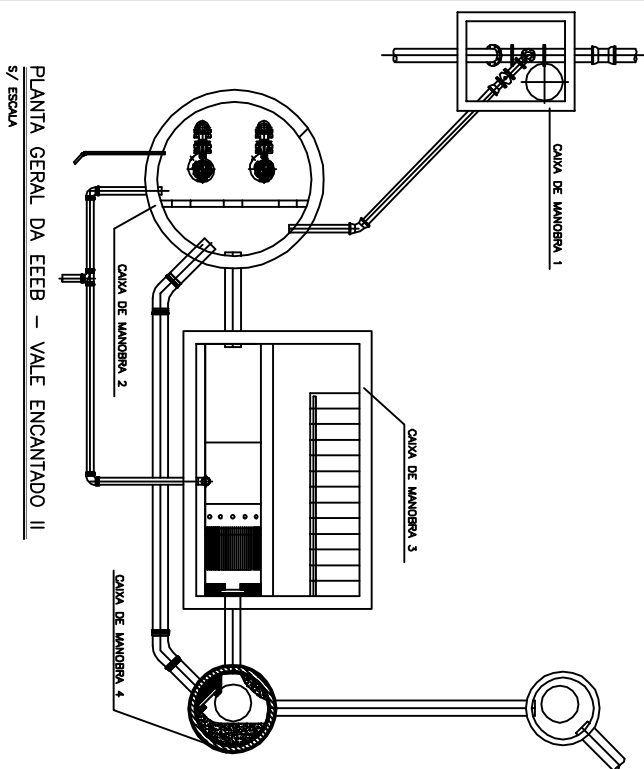


DETAΛHAMENTO DA FÔRMA

ESCALA: 1/30

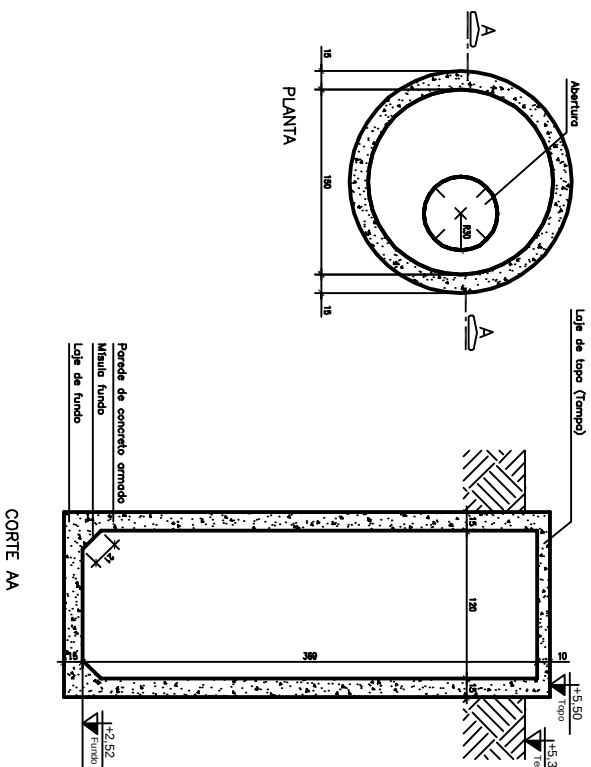


DETALHAMENTO PAREDES

ESCALA: 1/30

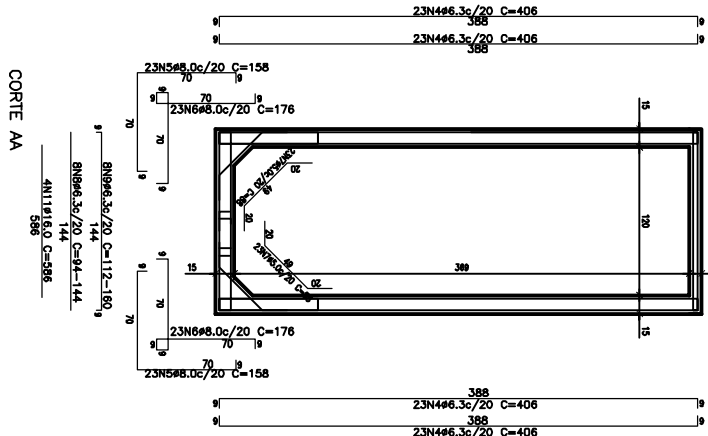


NOTAS

- [illegible]

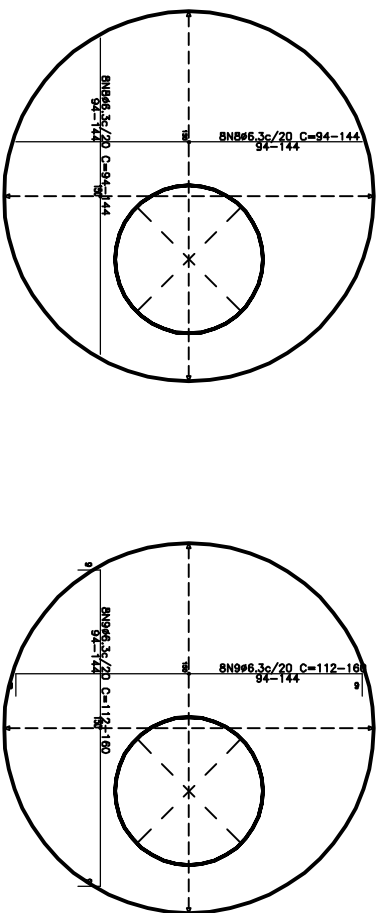


DETALHAMENTO TAMPA/FUNDO


ESCALA: 1/30

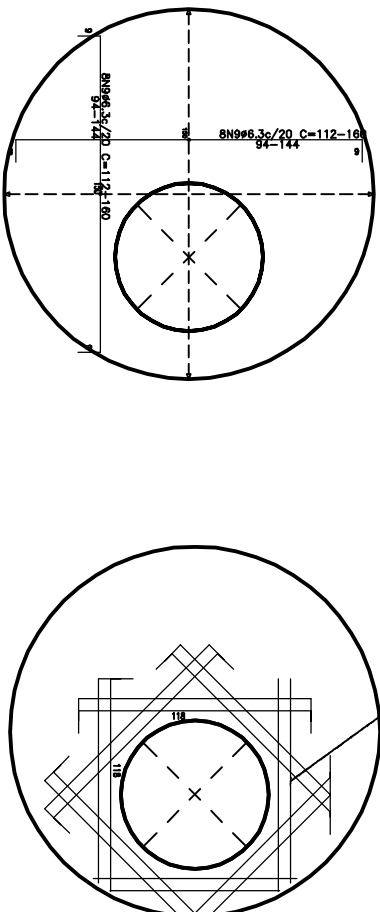

ARMADURA INFERIOR – TAMPA

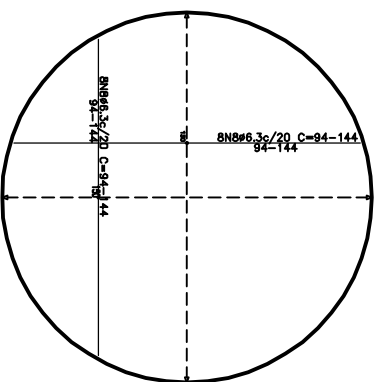

ARMADURA SUPERIOR - TAMPA

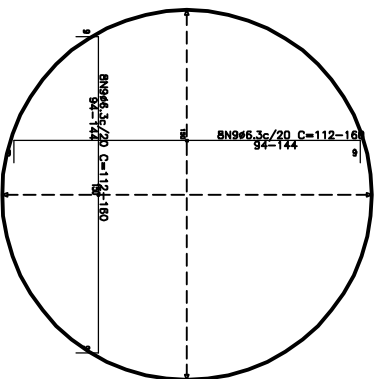

REFORÇO DA ABERTURA

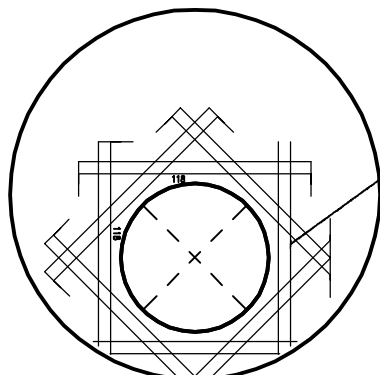
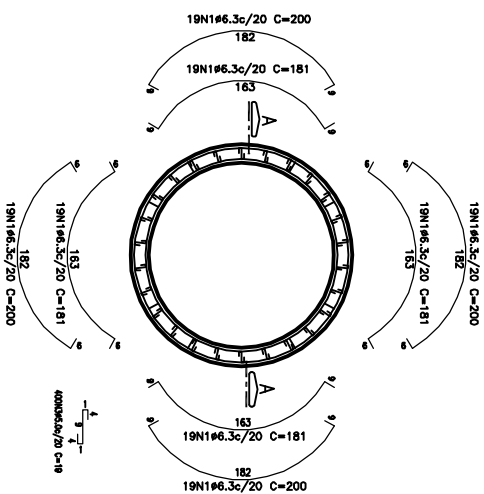


TABELA RESUMO

CAIXA 4						
Elements	Pok.	Dim.	Quant. (cm)	Comp. Total (cm)	Comp. Total (cm)	Pres.(kg)
N1	6,3	76	76	200	1,20	37,24
N2	6,3	76	76	181	1,81	37,24
N3	5,0	520	29	0,19	15,22	
N4	6,3	46	406	4,06	15,22	
N5	8,0	23	136	1,36	14,55	
N6	8,0	23	176	1,76	15,99	
N7	5,0	23	88	0,88	3,12	
N8	6,3	32	144	1,44	11,29	
N9	6,3	32	160	1,60	11,51	
N10	8,0	32	118	1,18	14,52	
N11	16,0		586	5,86	36,99	
Total Ca-50 Ø6,3 Dim. + 10% perda						20,17
Total Ca-50 Ø8,0 Dim. + 10% perda						134,58
Total Ca-50 Ø10 Dim. + 10% perda						138,66
Total Ca-50 Ø16 Dim. + 10% perda						40,69
TOTAL						266,25

PLANTA

[illegible]