




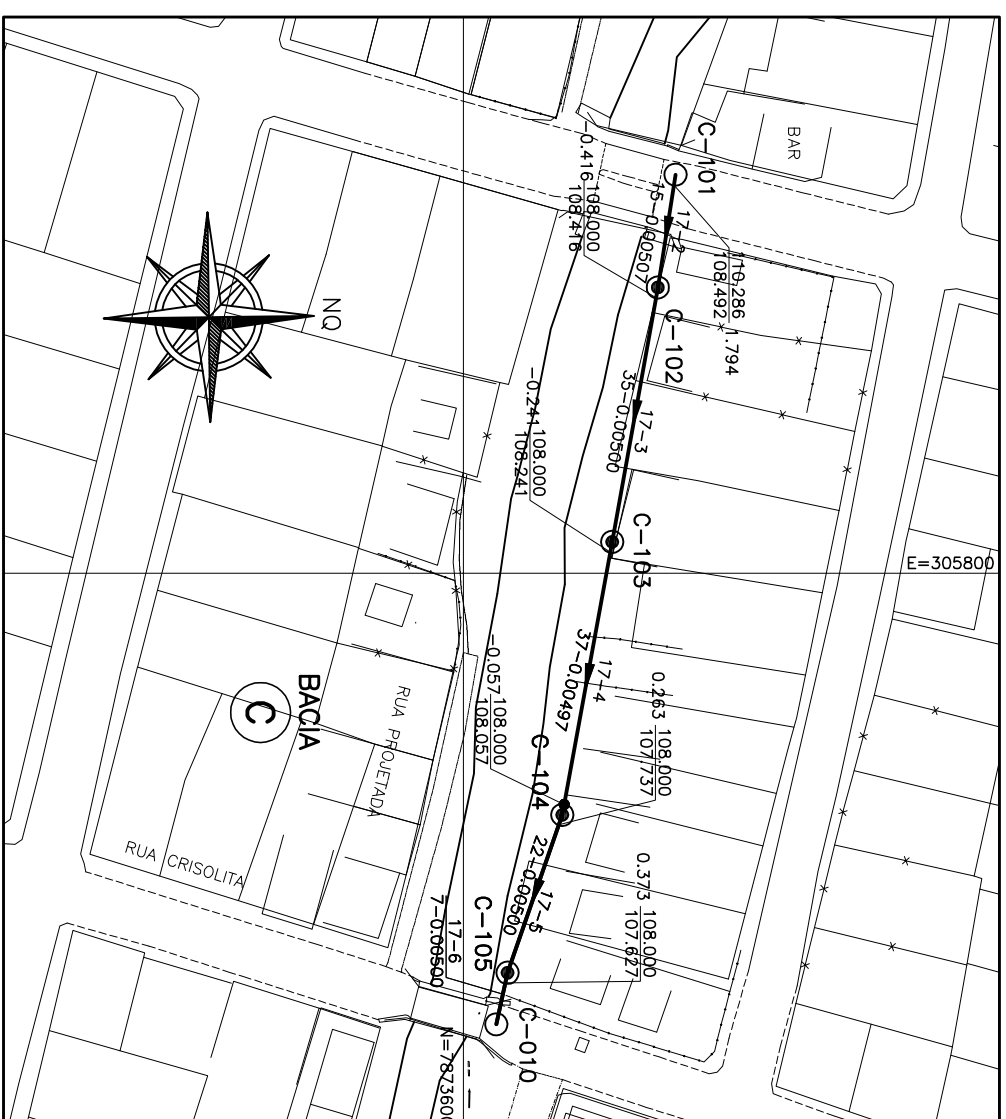


INTERCEPTOR – BACIA C
PLANTA
ESC. 1:1000

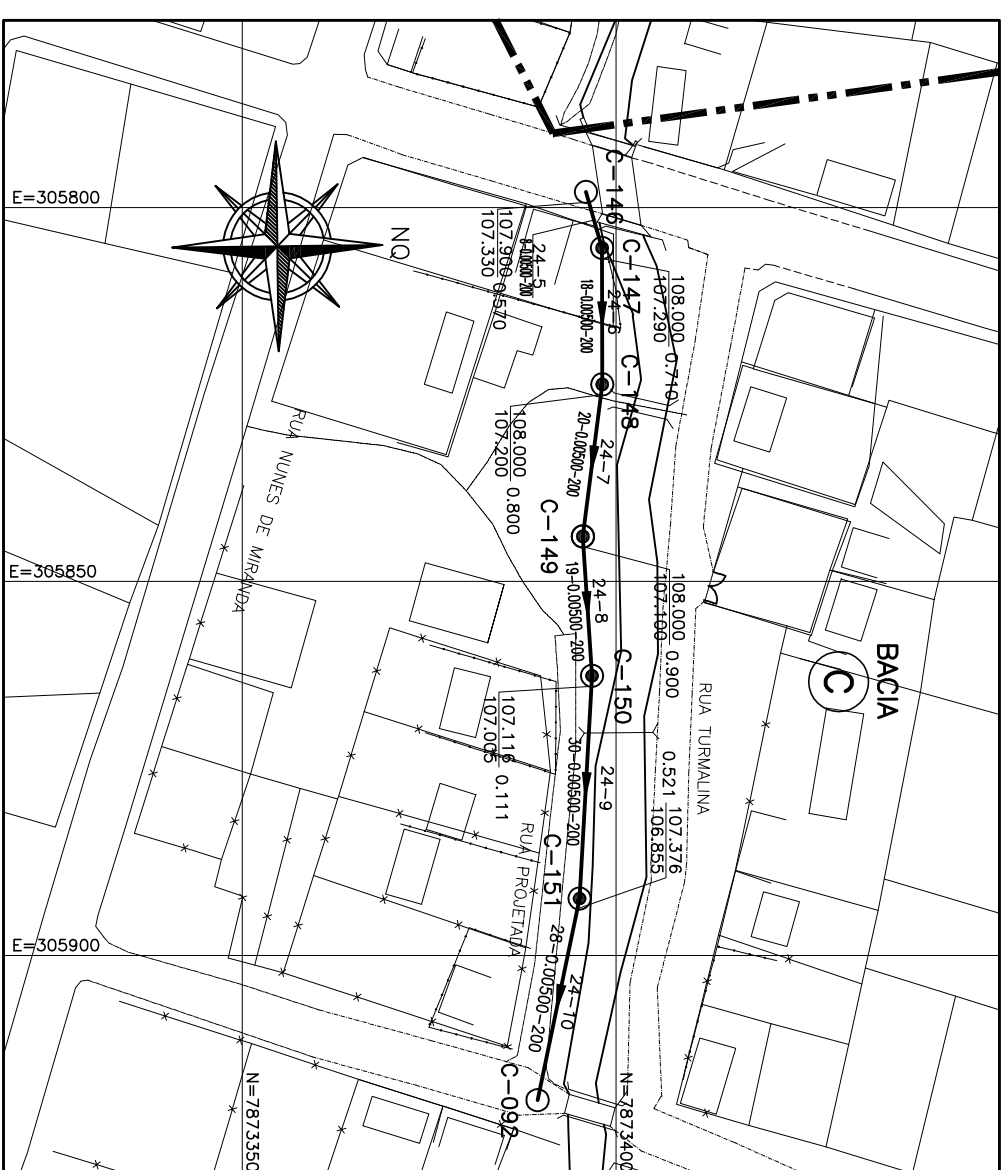


INTERCEPTOR – BACIA C
PLANTA
ESC. 1:1000


LOCALIZAÇÃO DOS POÇOS DE VISITA				
PV	C. TERRENO	Q.L. REDE	COORDENADAS	
			X	Y
C-102	106.000	108.8.16	305761,777	187356,916
C-103	108.000	107.245	305795,806	187361,917
C-104	108.000	107.345	305832,301	187376,312
C-105	108.000	107.325	305835,416	1873605,929
C-147	108.000	107.290	305823,651	1873398,13
C-148	108.000	107.200	305843,976	1873335,546
C-149	108.000	107.1.00	305822,866	1873396,777
C-150	107.116	107.205	305892,386	1873335,094
C-151	107.376	106.955	305892,386	1873335,094

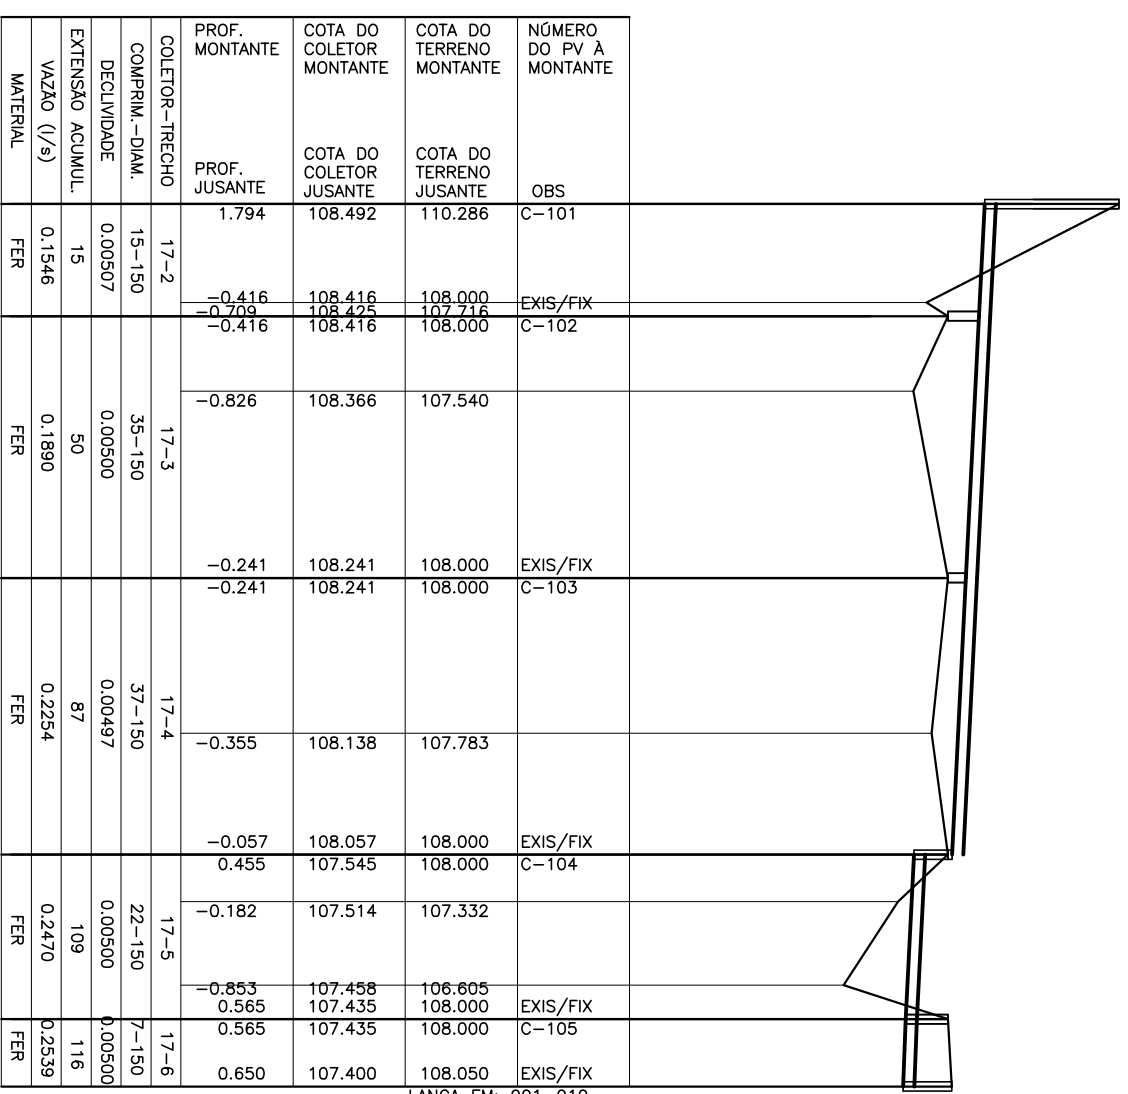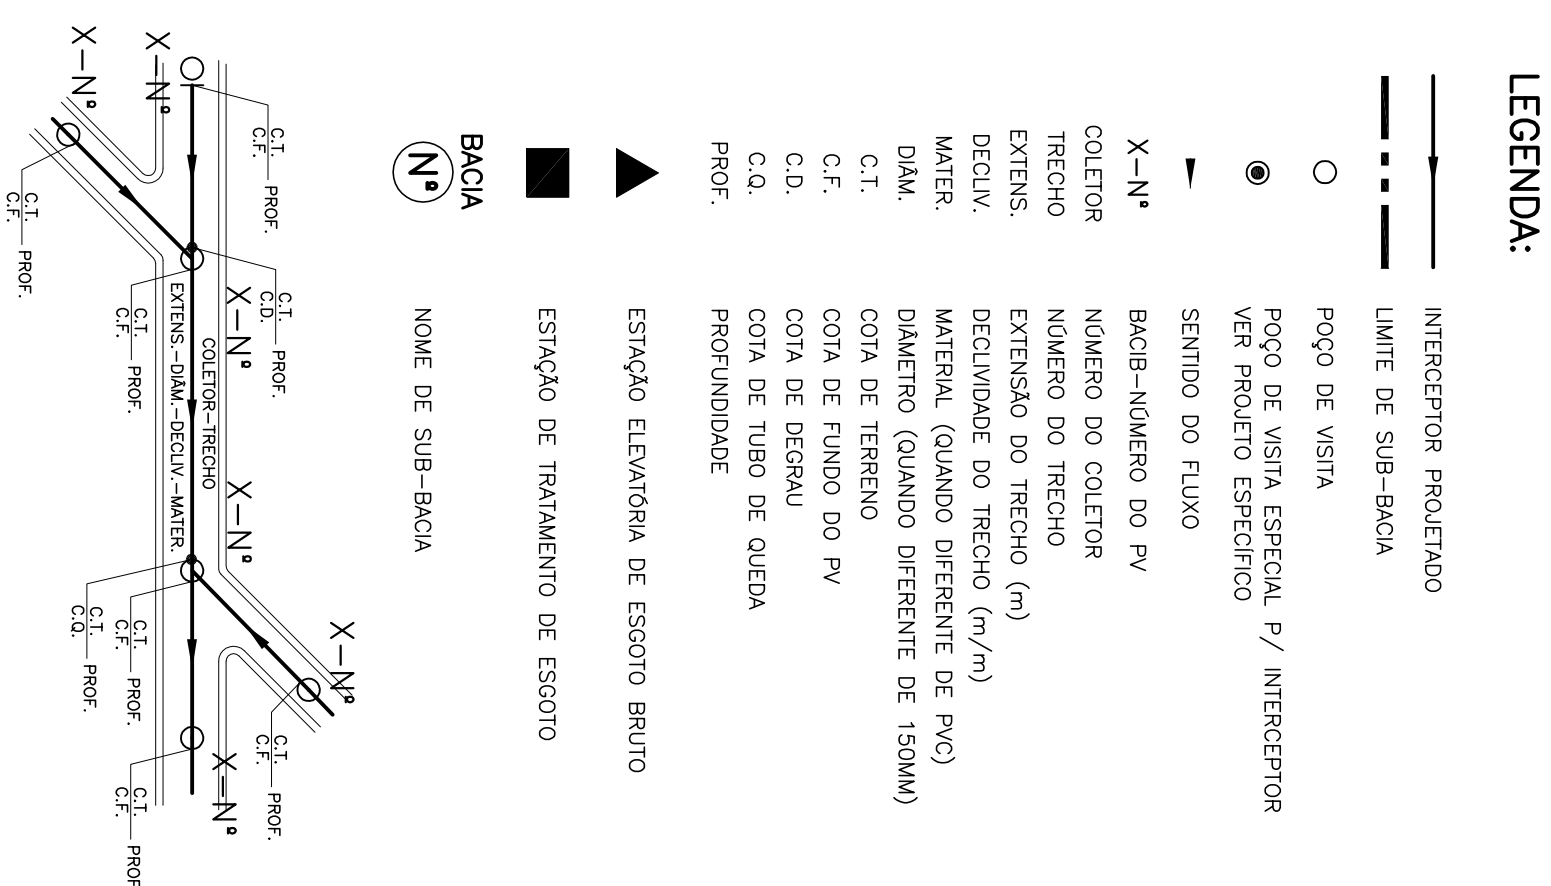

INTERCEPTOR - BACIA C - L=116 M
 PERFIL LONGITUDINAL
 ESC. VERT. 1:100
 ESC. HOR. 1:1000

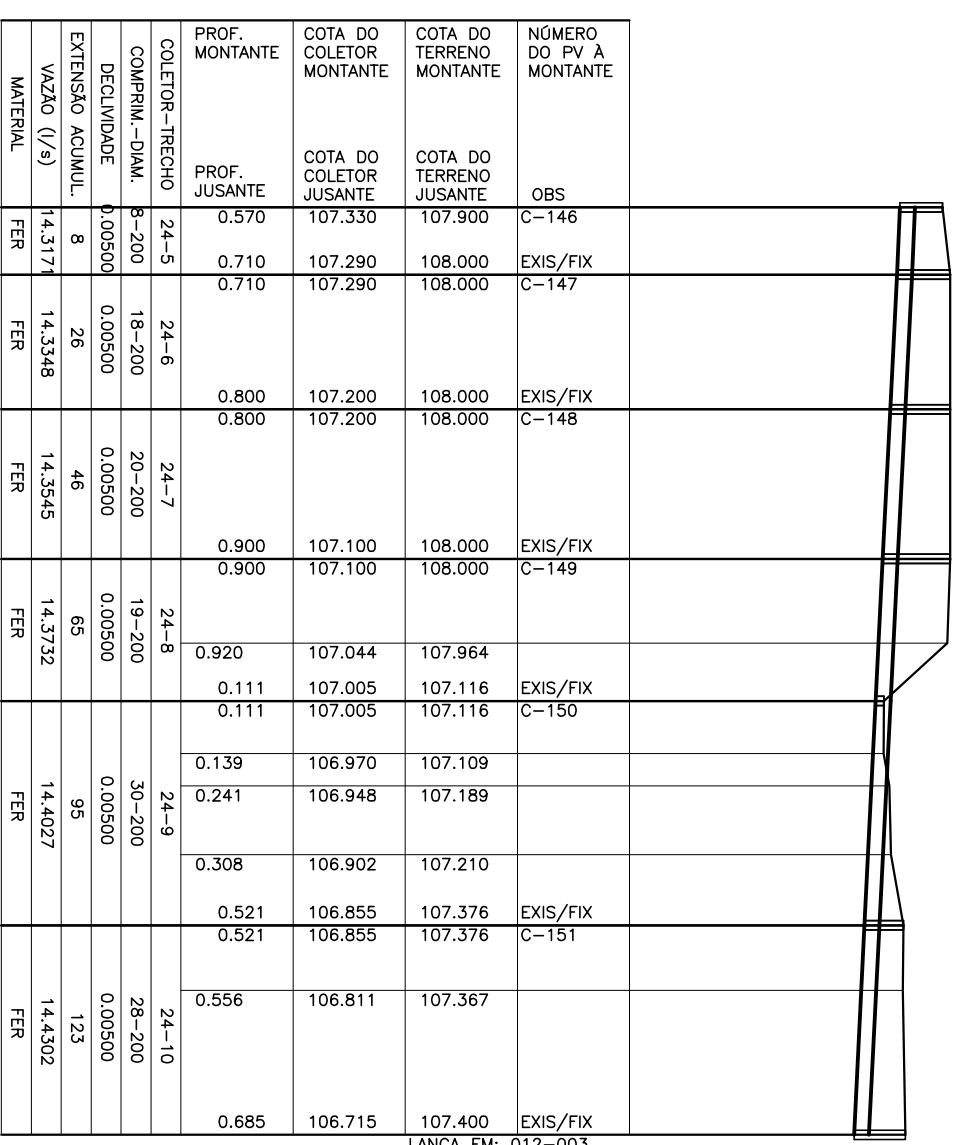

INTERCEPTOR - BACIA C - L=123 M
PERFIL LONGITUDINAL
ESC. VERT. 1:100
ESC. HOR. 1:1000

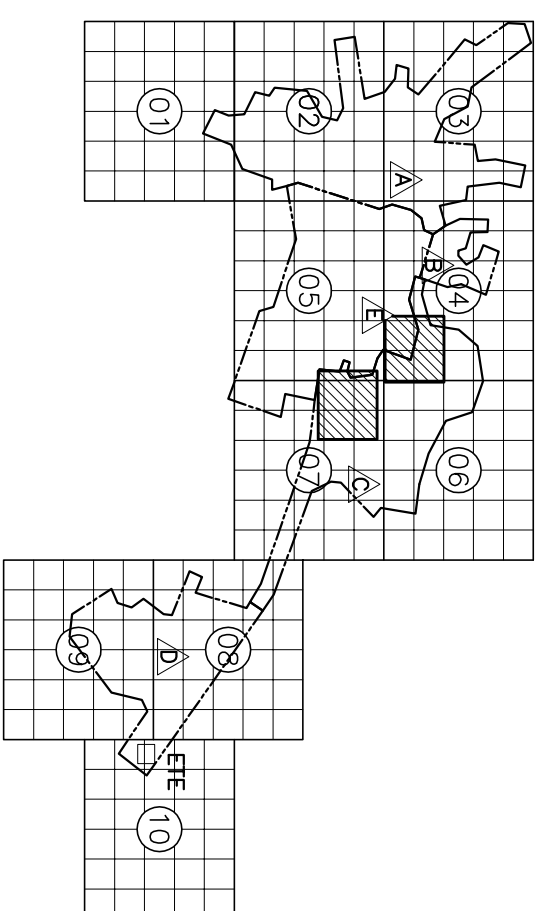[illegible]

LOCALIZAÇÃO NAS PRANCHAS DA PLANTA DA REDE