



Technical drawing of a disinfection tank (Tanque de Desinfecção) showing a cross-section (Corte D-D'). The drawing includes dimensions and labels for various components.

Labels and Dimensions:

- PORTA DE DUA FOLHAS DUPLO SENTIDO** (Double-leaf double-swing door)
- PORTA DE COM DORÇAL** (Door with back)
- TANQUE DE DESINFECÇÃO** (Disinfection tank)
- 2.20** (Length dimension)
- 1.00** (Width dimension)
- 0.10** (Small vertical dimension)
- CAIXA SEPARADORA DE ÁGUA COM 4000 L/H** (Water separator box with 4000 L/H)
- ENTRADA DA ÁGUA COM ÓLEO PVC DN2"** (Water inlet with oil PVC DN2")
- TAMPAS REMOVÍVEIS VER DETALHE** (Removable covers see detail)
- 1.05** (Internal height dimension)
- CAIXA EXISTENTE** (Existing box)
- DRENO DE FUNDO COM BITA Nº 2** (Bottom drain with No. 2 bit)
- SAÍDA DO ÓLEO RETIDO VIA TUBAGEM DE ÓLEO PVC DN50-mm** (Oil outlet via oil pipe PVC DN50-mm)
- SAÍDA DA ÁGUA SEPARADA VIA PARA REDE DE DRENAGEM EXISTENTE PVC DN50mm** (Separated water outlet via existing drainage pipe PVC DN50mm)

CORTE D—D'
ESCALA 1:50


CORTE E-E'
ESCALA 1:50

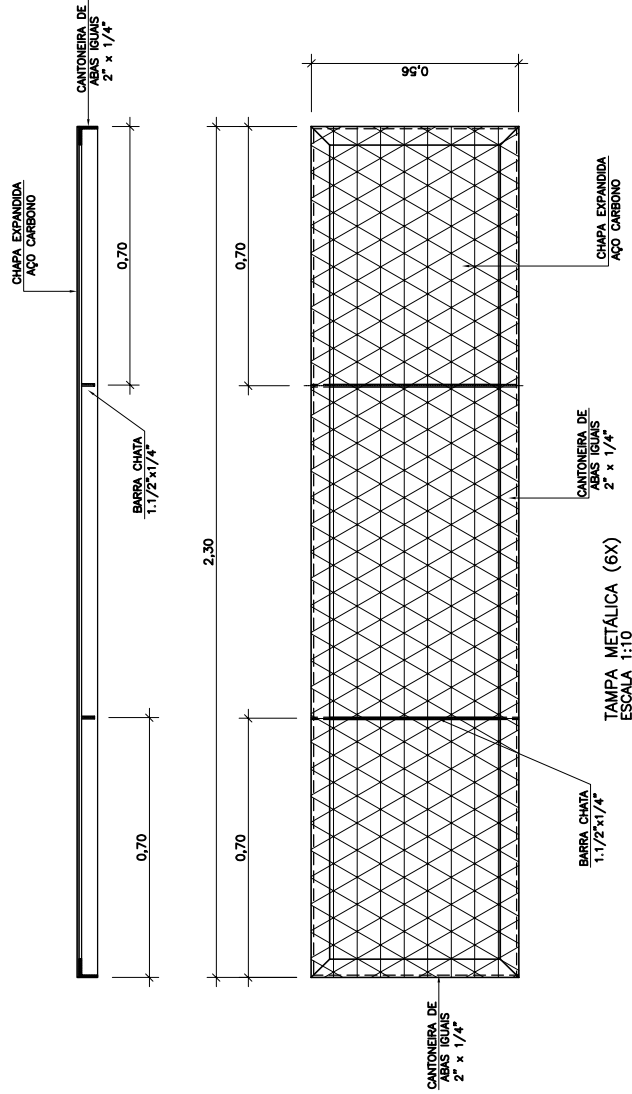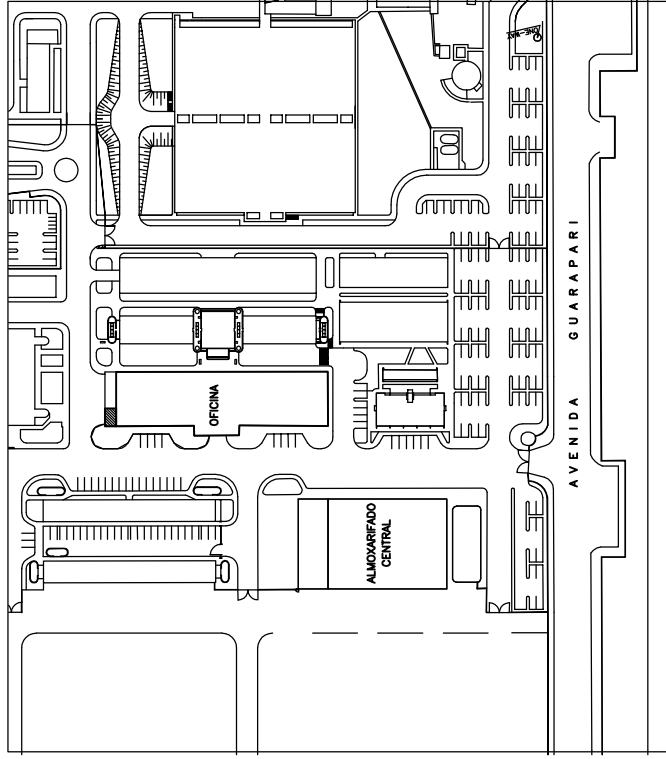

Technical drawing of a bridge structure, showing a side elevation. The drawing includes the following labels and dimensions:

- PONTE ROLANTE**: Label for the bridge structure.
- AFASTAMENTO MÍNIMO LATERAL DA PONTE**: Label for the minimum lateral clearance of the bridge.
- TANQUE DE DESINFECÇÃO**: Label for the disinfection tank.
- CÂMARA DE LAVAGEM**: Label for the washing chamber.
- CANALETA COM GREIHA**: Label for the channel with a grate.
- 1.40**: Vertical dimension indicating the height of the disinfection tank.
- 2.20**: Horizontal dimension indicating the width of the washing chamber.
- EL.+31.44**: Elevation marker indicating the height of the structure.
- A.**: Label for a small structure or component.

CORTE C-C'
ESCALA 1:50

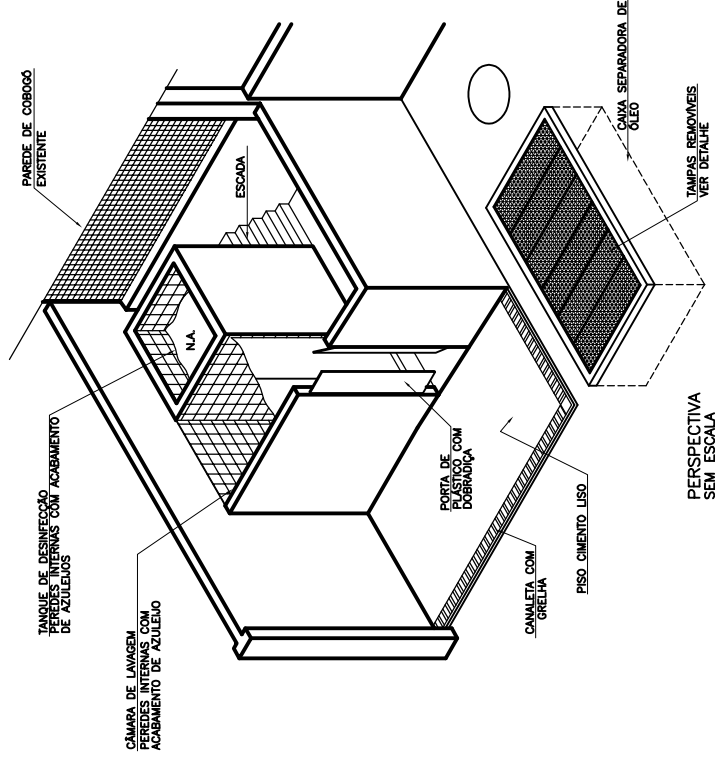

NOTAS:
1-DIMENSÕES EM METRO, EXCETO INDICAÇÃO.

LEGENDA:



ESTE DESENHO É PROPRIEDADE DA
COMPANHIA ESPÍRITO SANTENSE DE
SANEAMENTO - CESAN E NÃO PODE
SER COPIADO SEM SUA AUTORIZAÇÃO.

[illegible]