


05

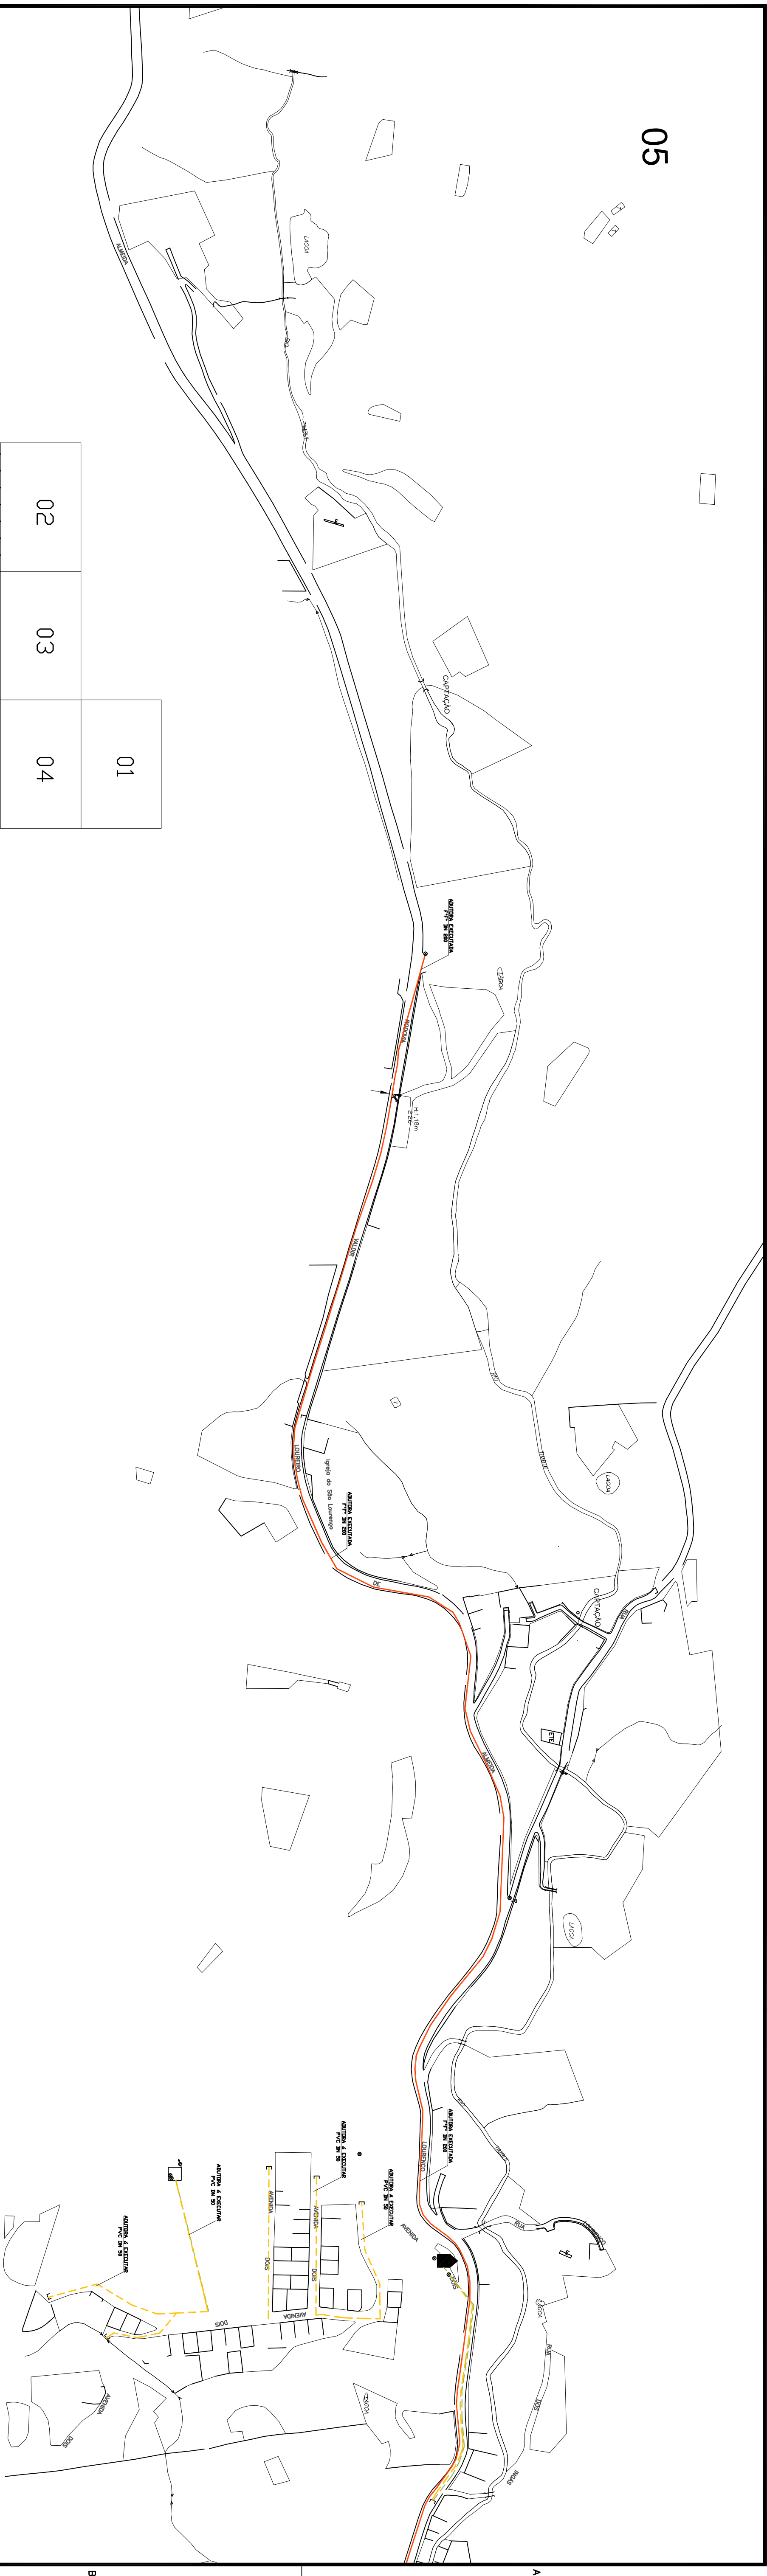

LEGENDA

ADUDORA EXECUTADA F.F. DN 200 - 5.253,50m

REDE EXECUTADA PVC DN 200 - 1.373,00

REDE EXECUTADA PVC DN 150 - 1.823,00

REDE EXECUTADA PVC DN 75 - 38,00m

REDE EXECUTADA PVC DN 50 - 782,00m

REDE A EXECUTAR PVC DN 50 - 2.316,00m + 4.020,00 (OPERACIONAL);

REDE A EXECUTAR PVC DN 75 - 402,00m

PENE A EXECUTAB PYC DN 100 = 252 000

[illegible]

01	04	07	09
02	03	06	08
05			

[illegible]