




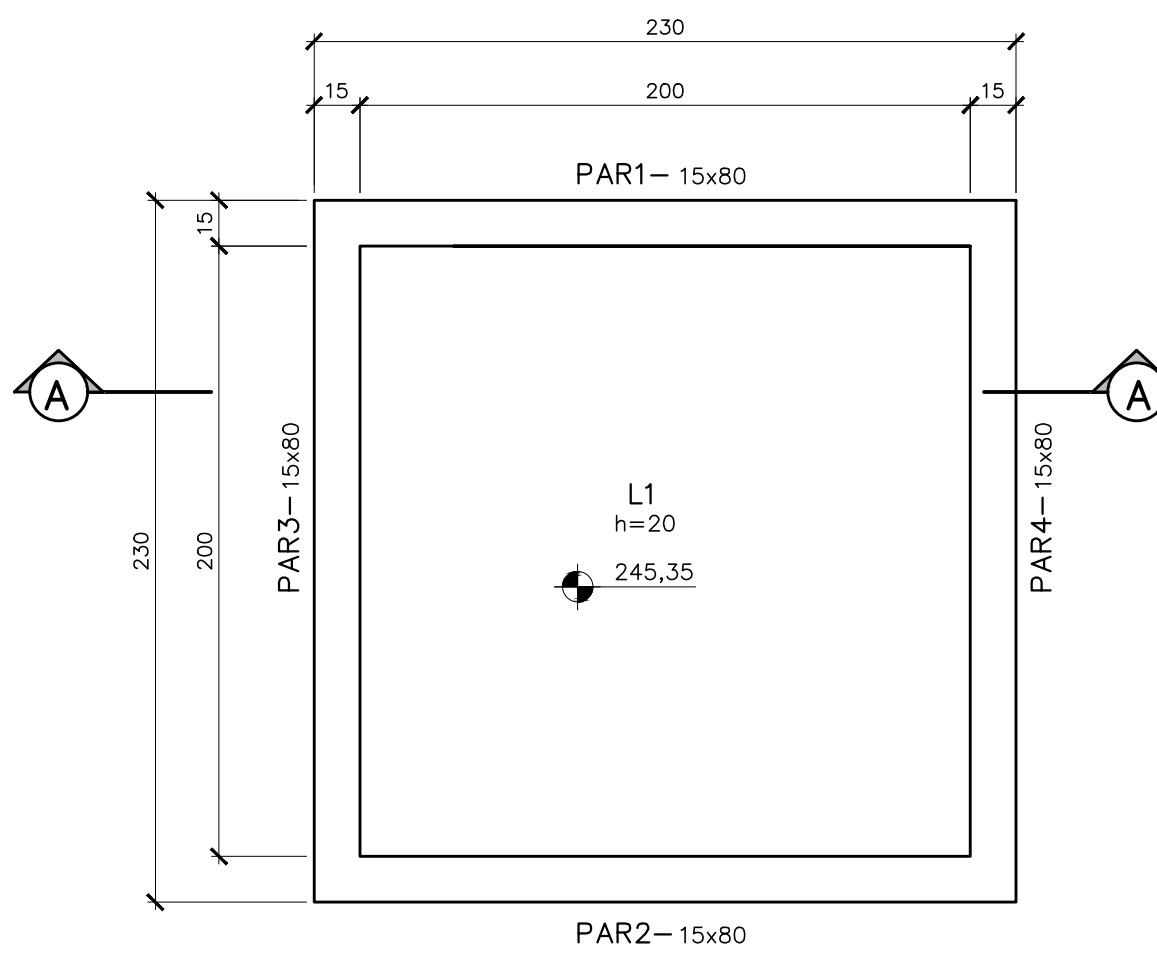


ARMAZENAMENTO DE HIPOCLORITO EL +245,35 – FORMAS
ESC.: 1:25

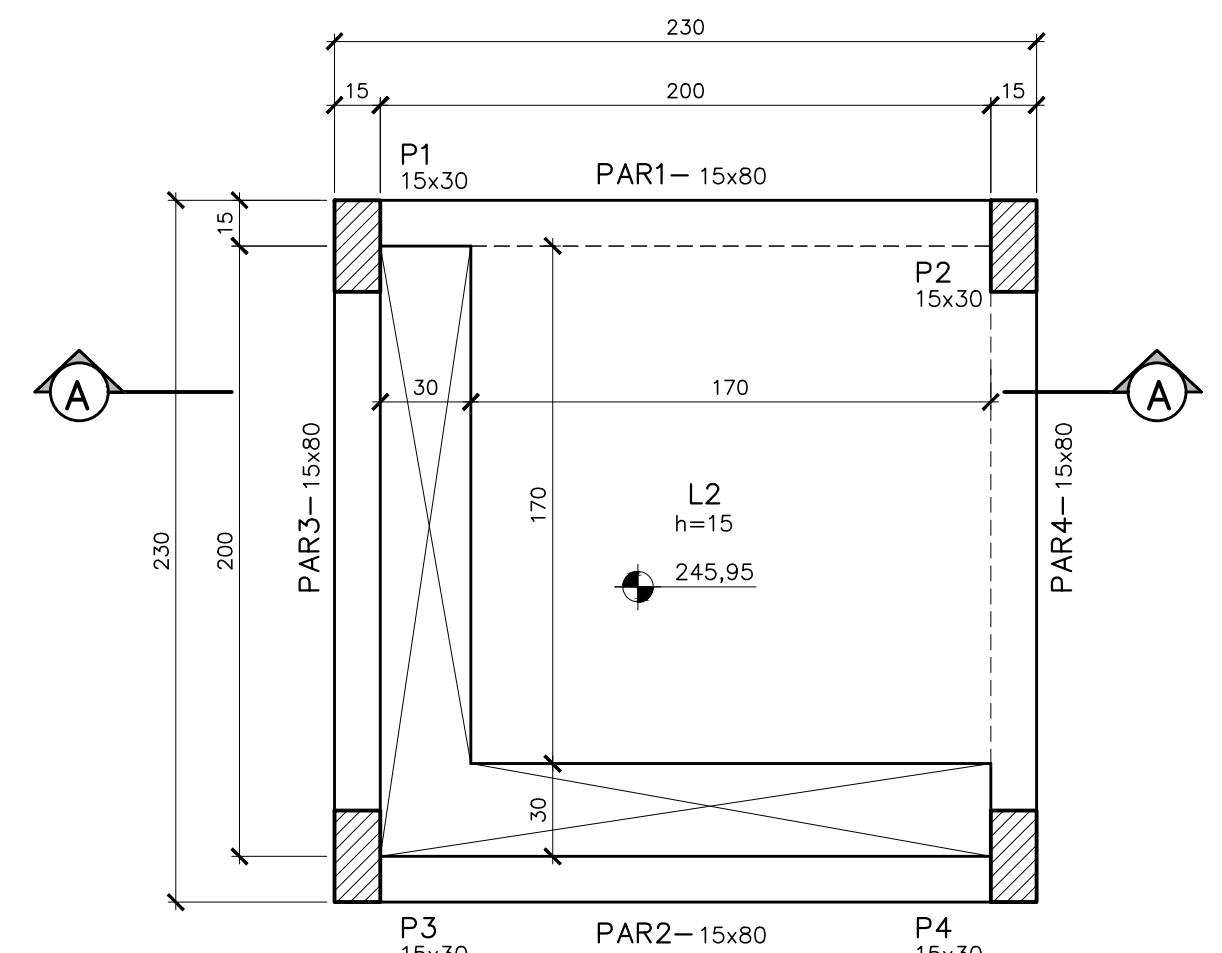


ARMAZENAMENTO DE HIPOCLORITO EL +245,95 – FORMAS
ESC.: 1:25

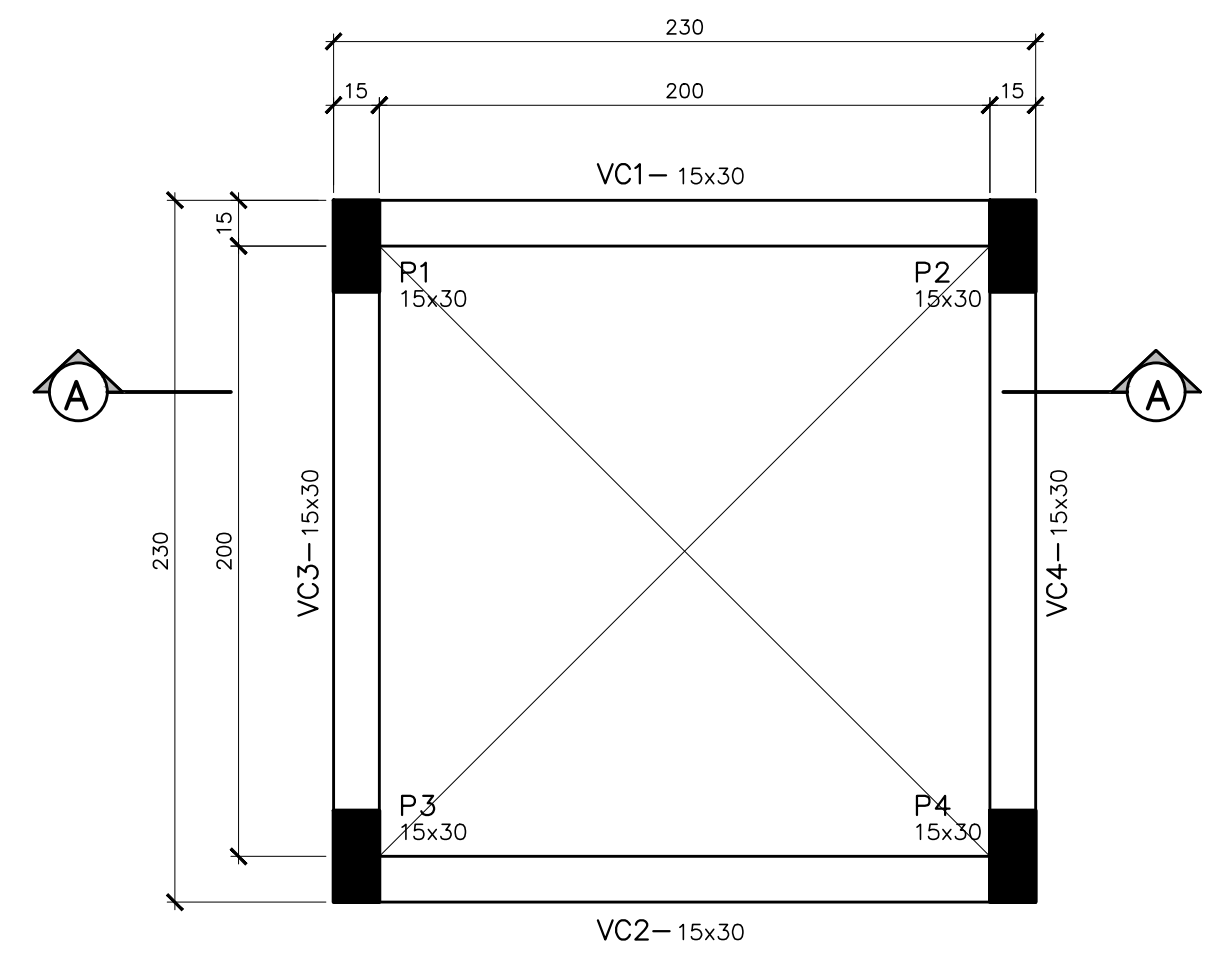

ARMAZENAMENTO DE HIPOCLORITO EL +248,70 – FORMAS
ESC.: 1:25

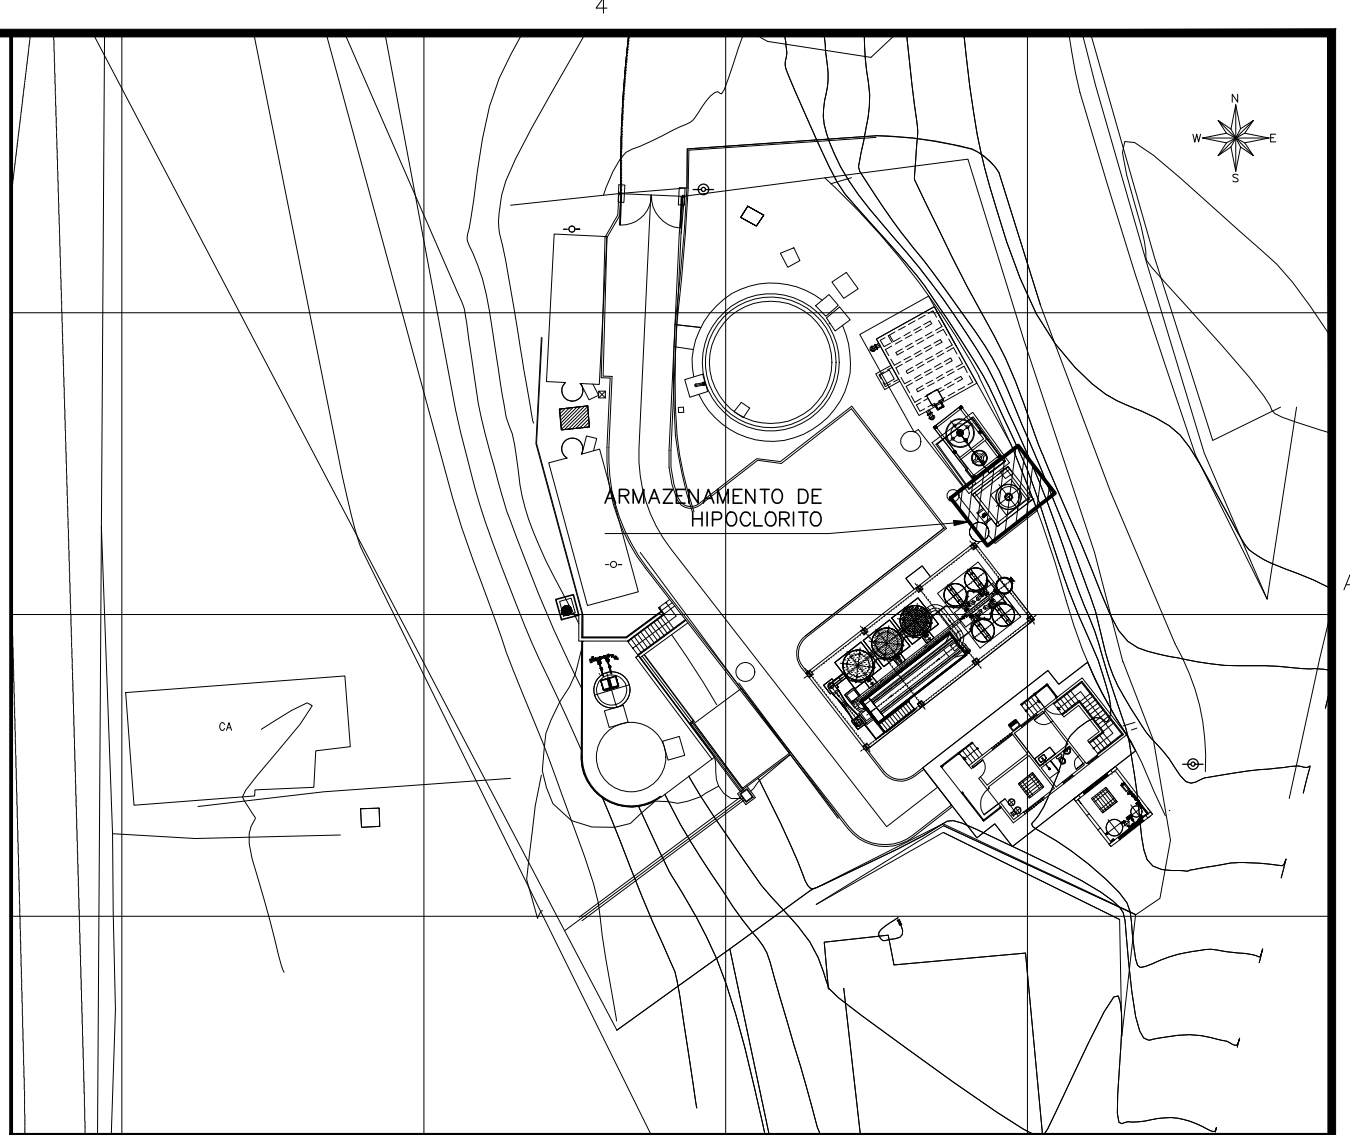


PLANTA CHAVE
SEM ESCALA

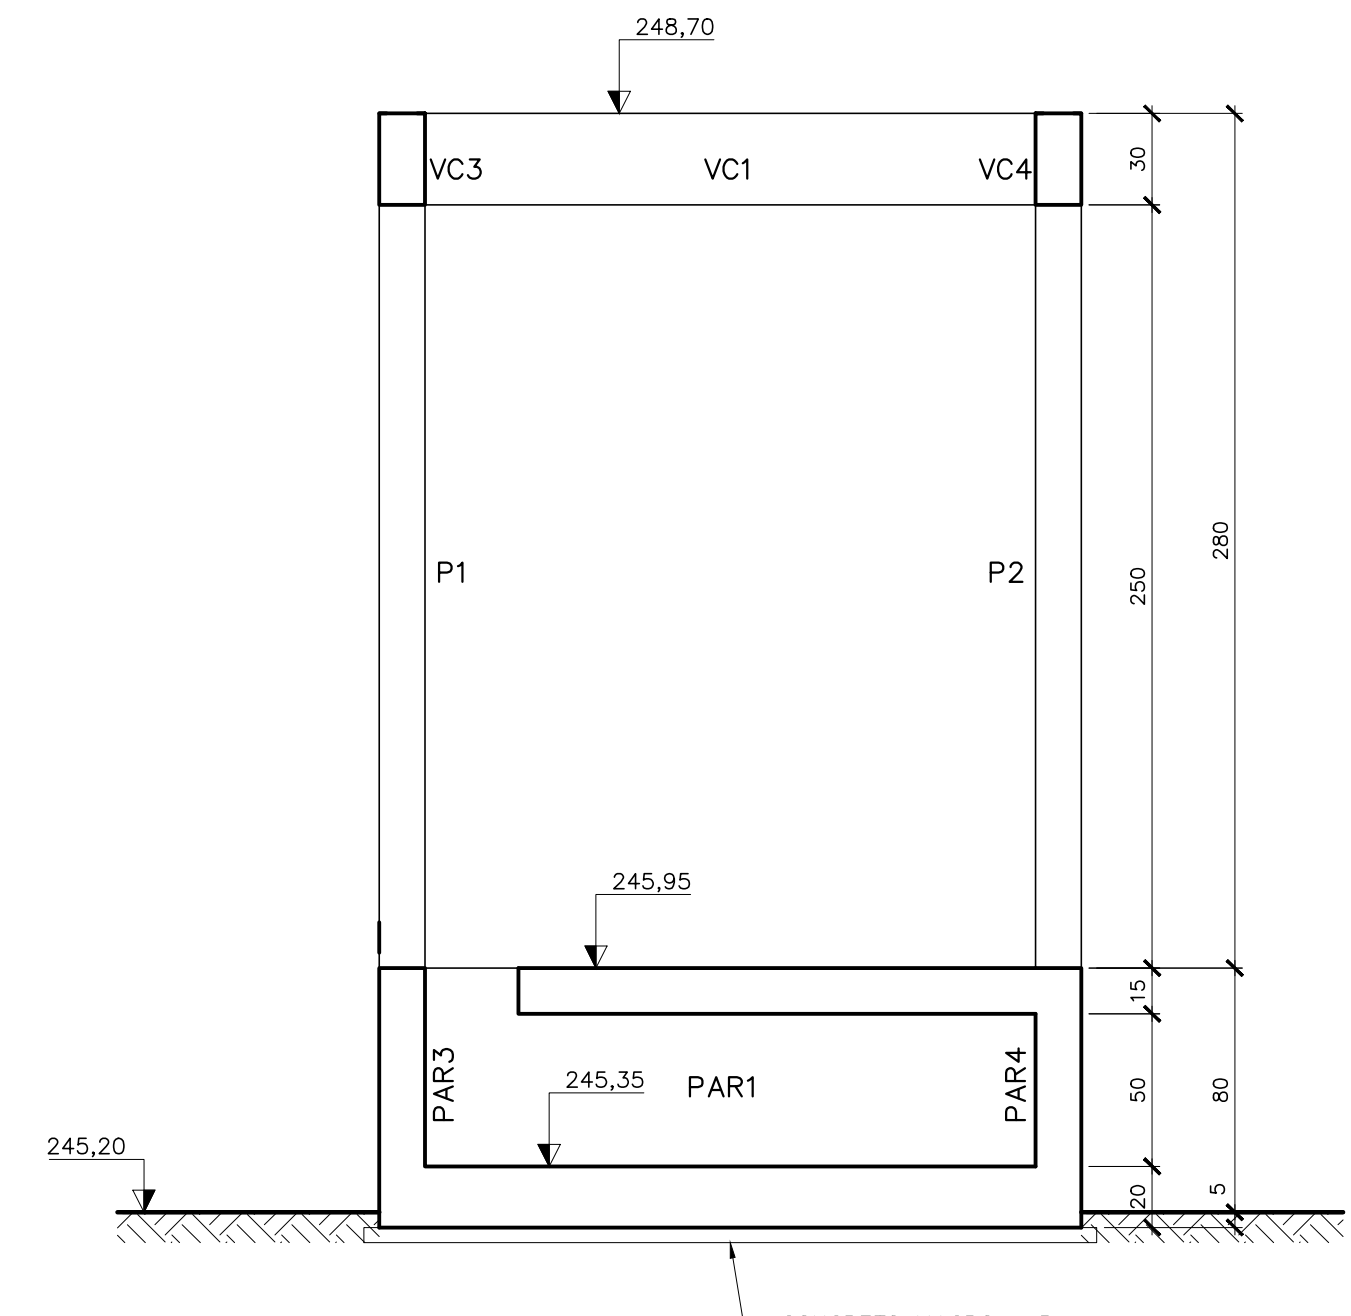


CORTE AA – FORMA
ESC.: 1:25

QUANTITATIVOS


VOLUME DE CONCRETO fck 30MPa = 7,3 m3
VOLUME DE CONCRETO MAGRO = 0,3 m3
ÁREA DE FORMAS = 32,2 m2
VOLUME DE ESCAVAÇÃO = 1,5 m3
VOLUME DE REATERRO = 1,2 m3
VOLUME DE BOTA-FORA = 0,3 m3
APILOAMENTO DE FUNDO DE VALA = 6,8 m2

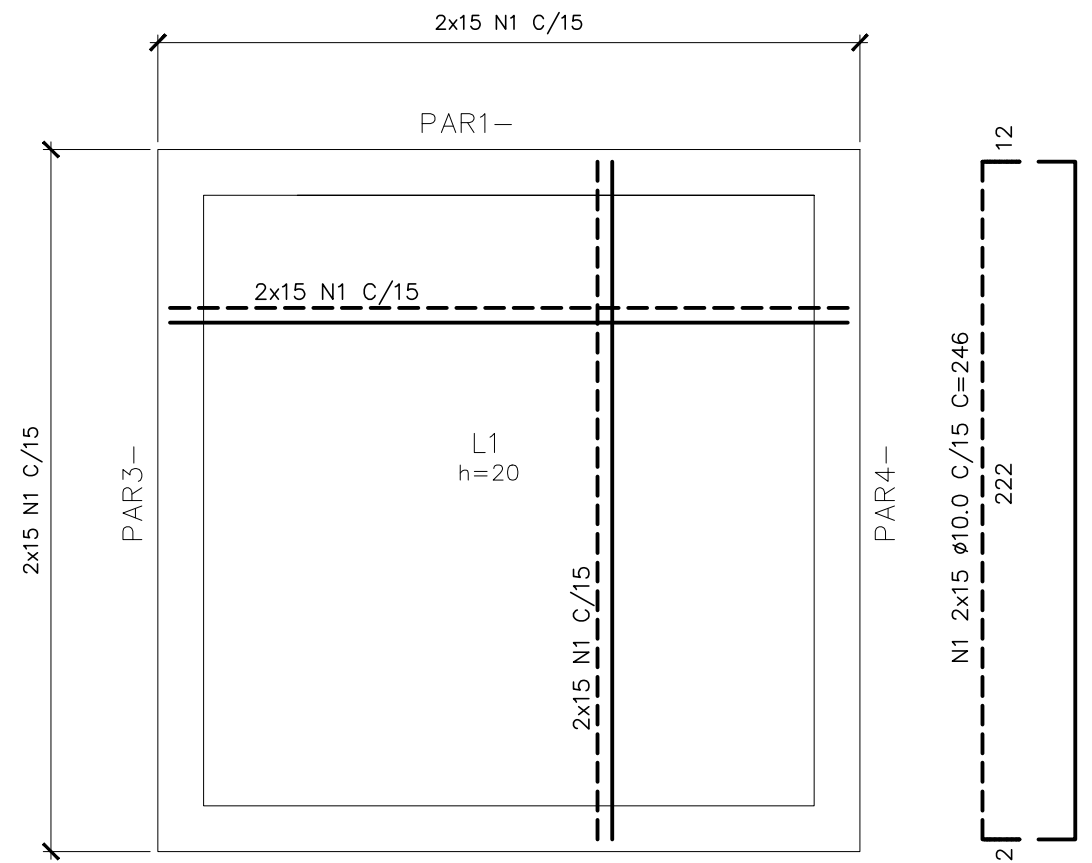


ARMAZENAMENTO DE HIPOCLORITO
ARMAÇÃO LAJE DE FUNDO
ESC.: 1:25

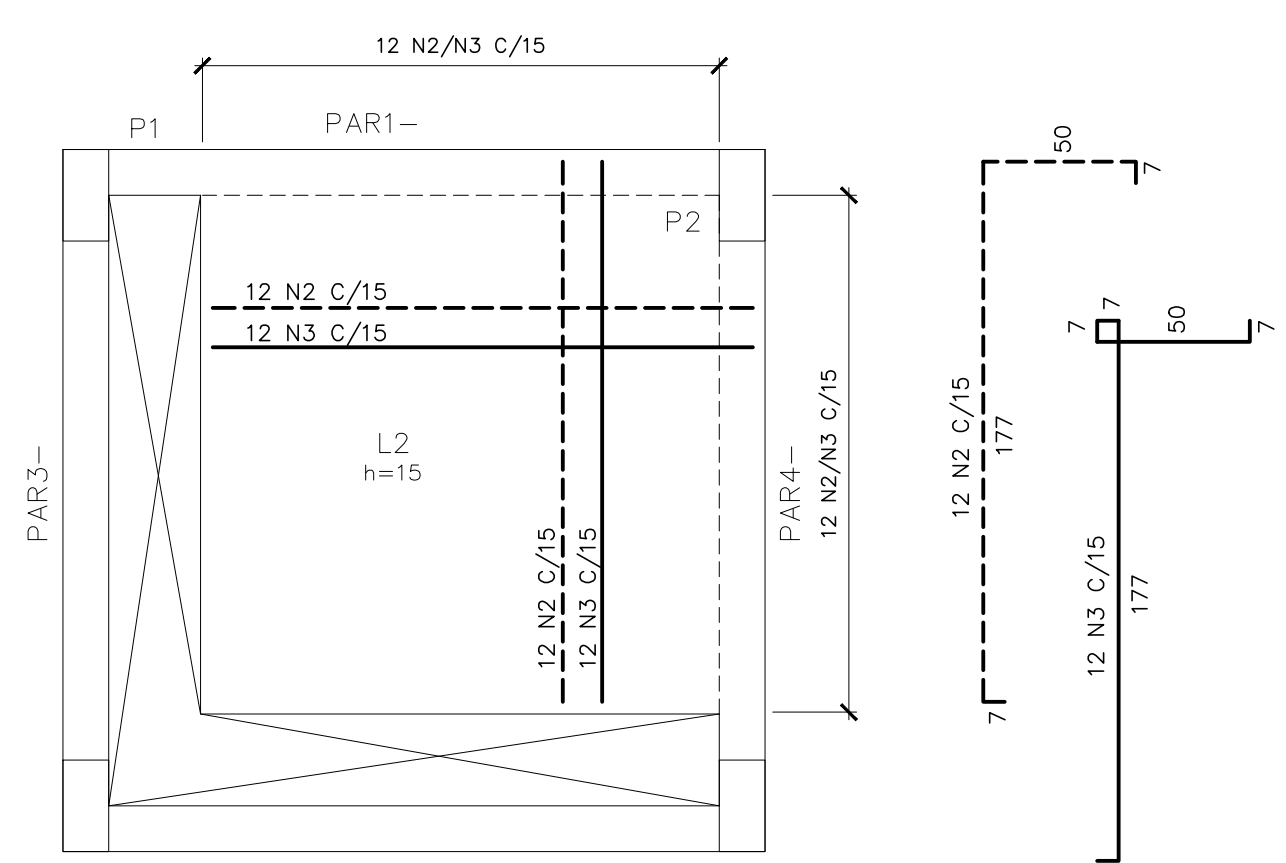

ARMAZENAMENTO DE HIPOCLORITO
ARMAÇÃO LAJE EL +245,95
ESC.: 1:25

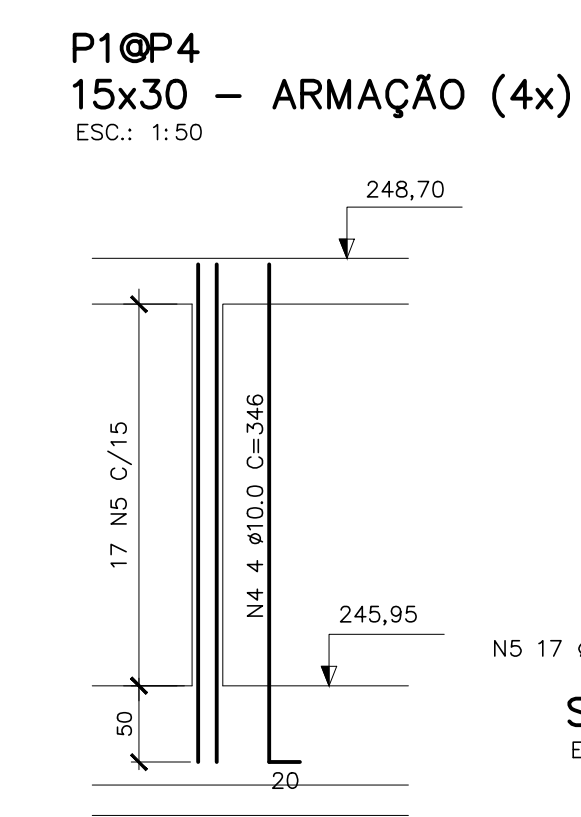


VC1@VC4 – 15x30 (4x)
ESC.: 1:25

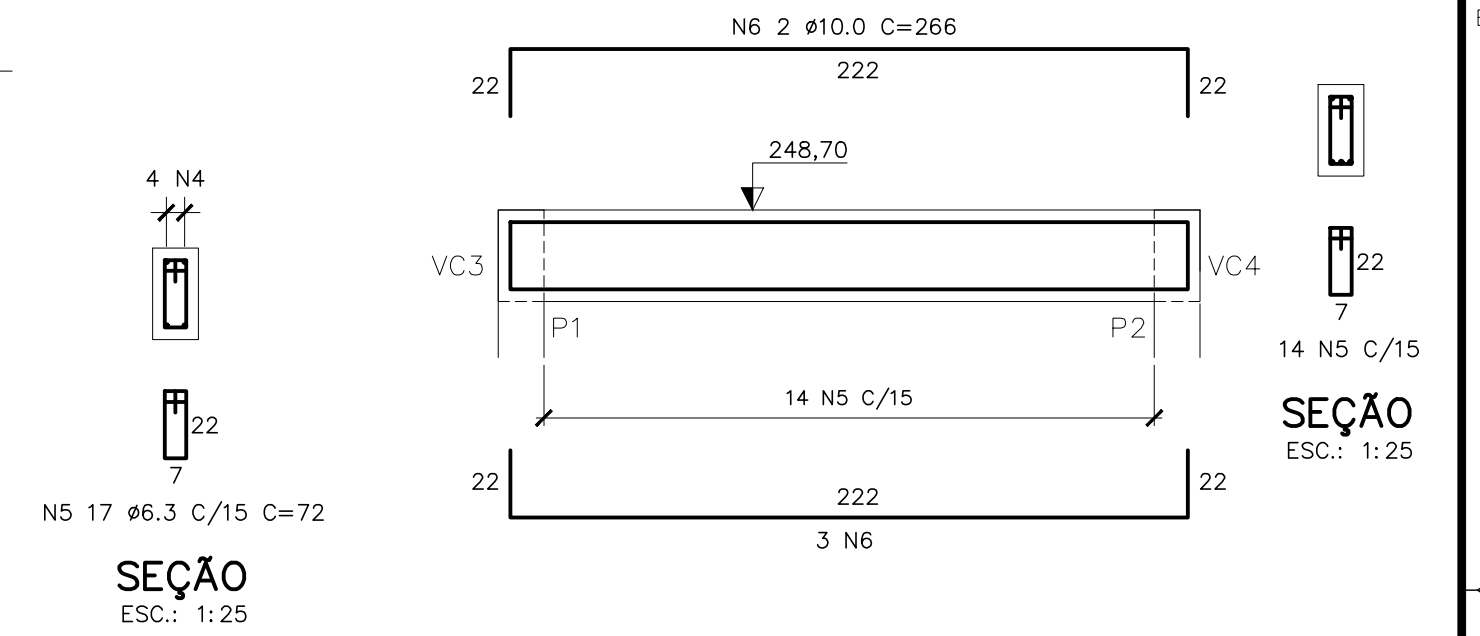


SEÇÃO
ESC.: 1:25

TABELA DE FERROS				
N	ø	Q	COMPRIMENTO	
			UNIT.(cm)	TOTAL(m)
1	10,0	60	246	147,6
2	8,0	24	241	57,8
3	6,3	24	255	61,2
4	10,0	16	346	55,4
5	6,3	124	72	89,3
6	10,0	20	266	53,2
7	8,0	40	236	94,4
8	10,0	120	91	109,2

RESUMO AÇO CA-50			
ø(mm)	COMP.(m)	PESO (Kg/m)	TOTAL (Kg)
6.3	150.5	.250	37.6
8	152.2	.4	60.9
10	365.4	.630	228.4
TOTAL			326.9

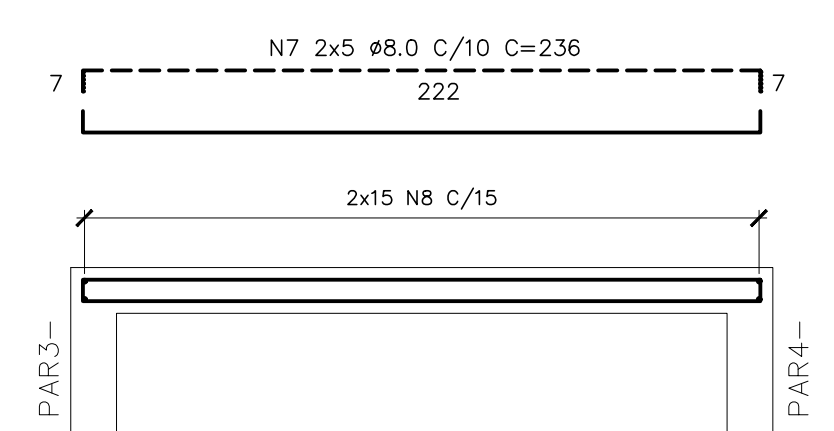

PLANTA

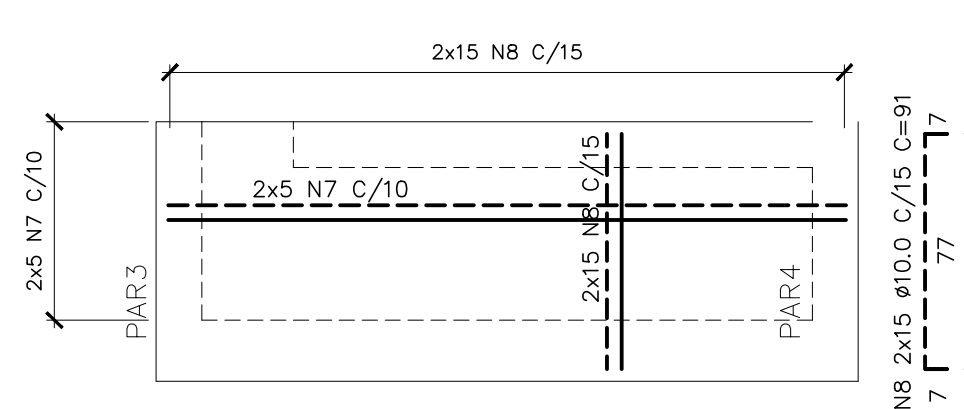

VISTA

[illegible]