
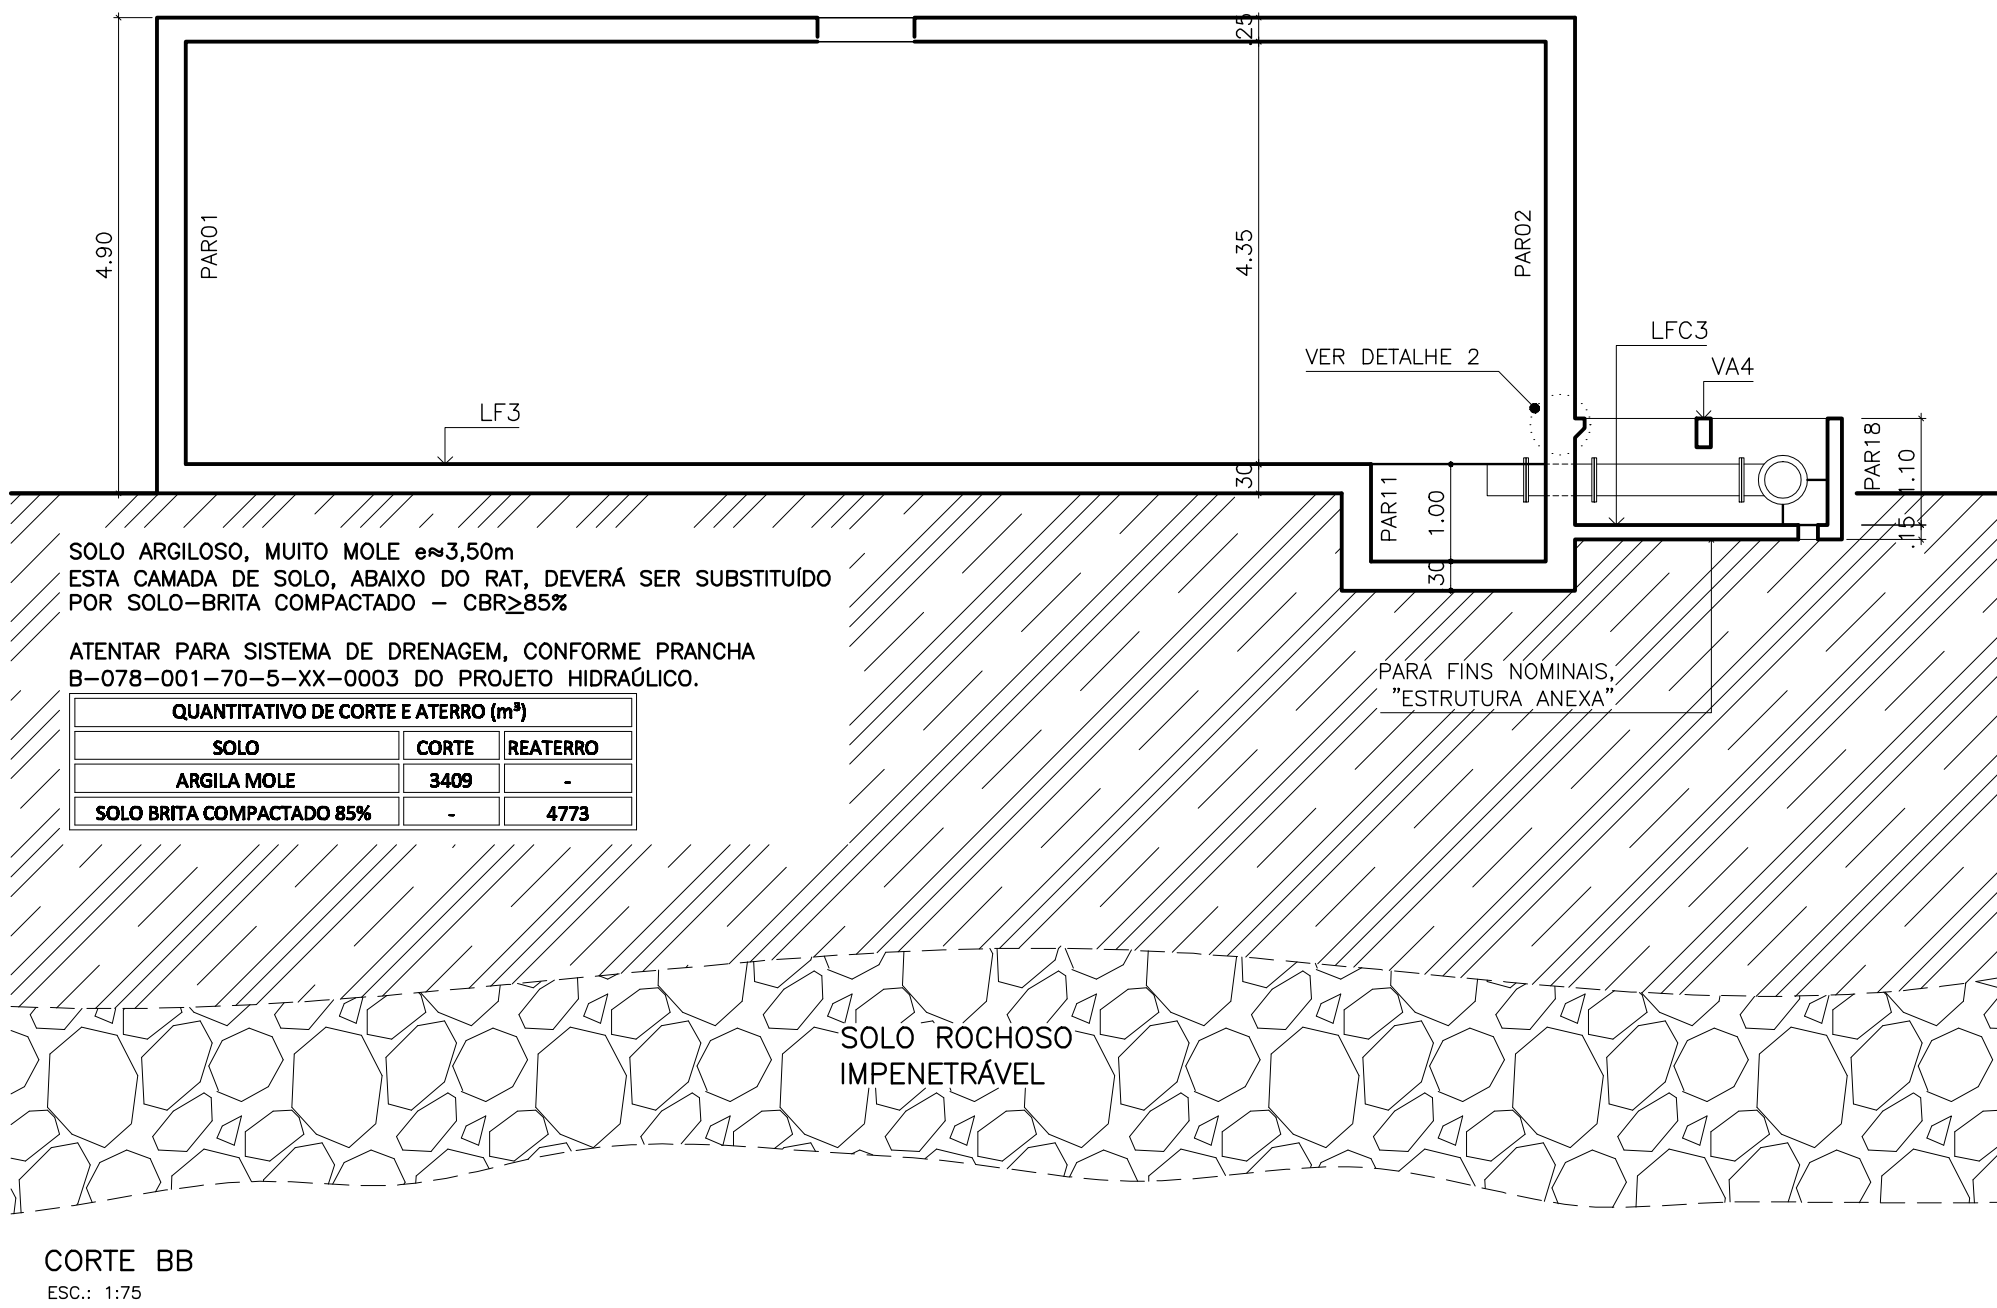
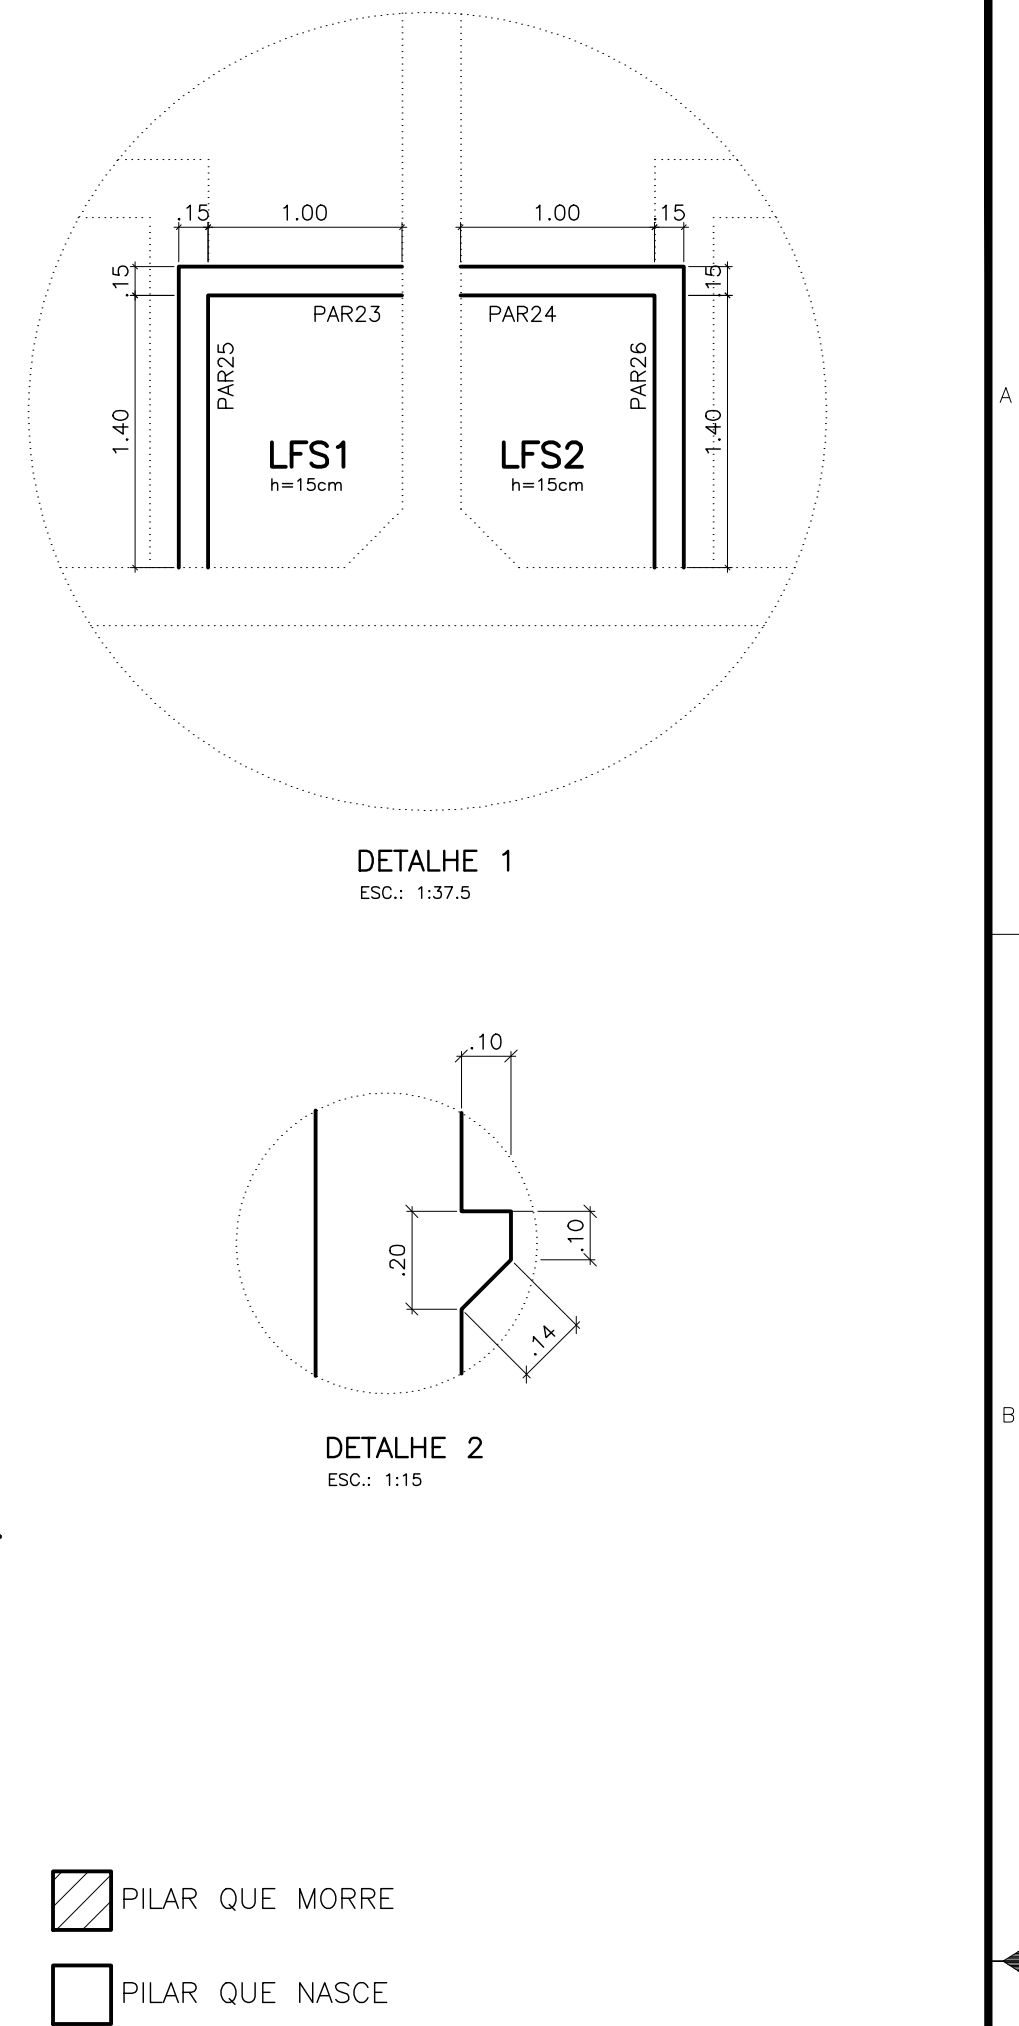


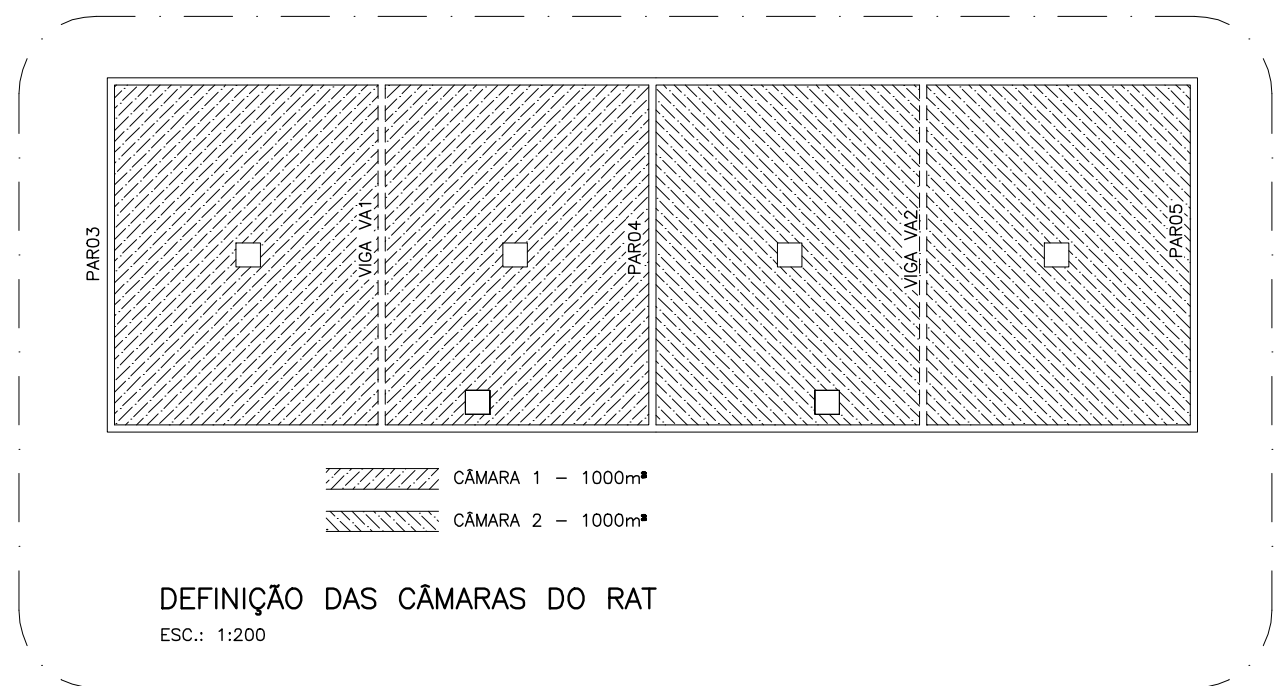

QUANTITATIVOS - RAT IRIRI		
FORMA	1516	m ²
CONCRETO	489	m ³

[illegible]